

05-JUN-2018 16:53
L:\Projects\15015017700RA - Reelford Road NCDOT U 4405\CADD\NCDOT PLANS\Utilities\Engineering\UC\Proj\ud4405_ut.rd\25_uc25A_psh.dgn
5/14/2018


MATCHLINE SEE SHEET UC-24
-L- STA 283+00

MATCHLINE SEE SHEET UC-26
-L- STA 296+00

DOCUMENT NOT CONSIDERED FINAL
UNTIL ALL SIGNATURES ARE COMPLETED

UTILITY CONSTRUCTION

PROJECT REFERENCE NO.	UC-25A
DESIGNED BY:	AMH
DRAWN BY:	AMH/AB
CHECKED BY:	AMH
APPROVED BY:	MWF
REVISED:	
NORTH CAROLINA DEPARTMENT OF TRANSPORTATION	
UTILITIES ENGINEERING SEC. PHONE: (919) 707-6690 FAX: (919) 250-4151	
6/12/2018	

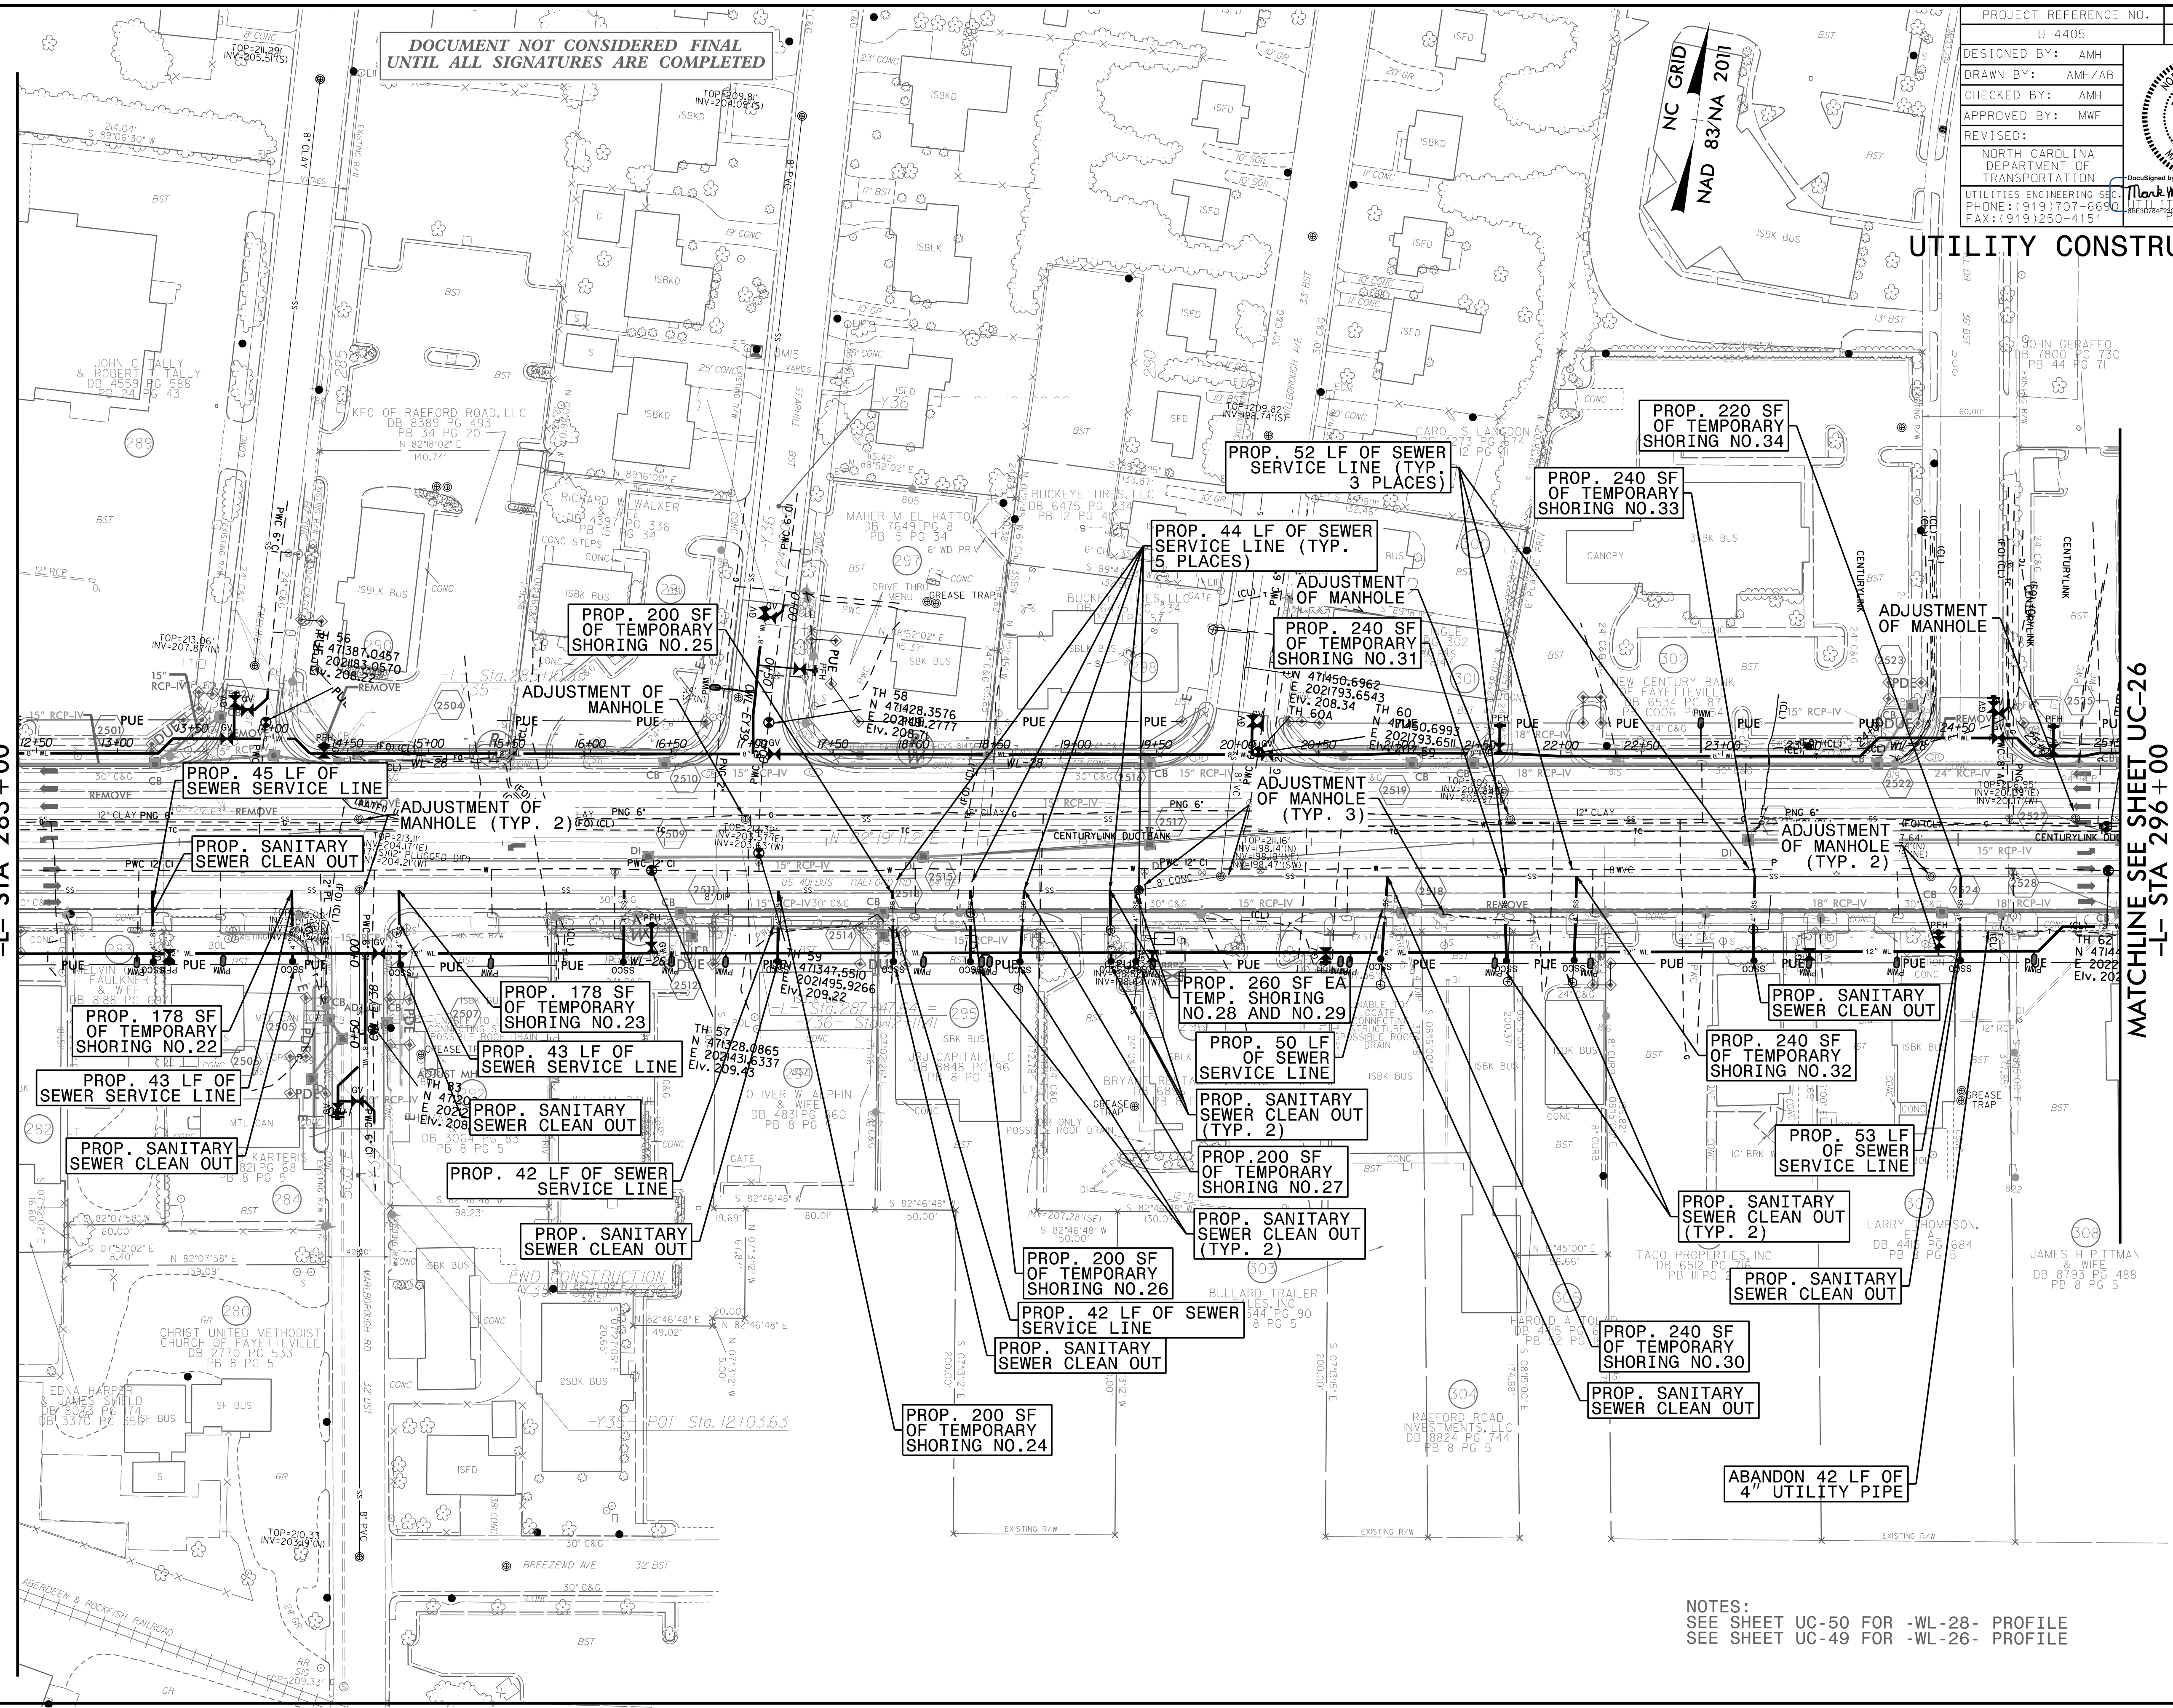

NOTES:
SEE SHEET UC-50 FOR -WL-28- PROFILE
SEE SHEET UC-49 FOR -WL-26- PROFILE