

PROJECT REFERENCE NO.	U-4405	SHEET NO.	UC-26A
DESIGNED BY:	AMH		
DRAWN BY:	AMH/AB		
CHECKED BY:	AMH		
APPROVED BY:	MWF		
REVISED:			
NORTH CAROLINA DEPARTMENT OF TRANSPORTATION		6/12/2018	
UTILITIES ENGINEERING SECTION		CONSTRUCTION PLANS ONLY	
PHONE: (919) 707-6630		FAX: (919) 250-4151	


DOCUMENT NOT CONSIDERED FINAL  
UNTIL ALL SIGNATURES ARE COMPLETED

NC GRID  
NAD 83/NA 2011

UTILITY CONSTRUCTION

MATCHLINE SEE SHEET UC-25  
-L- STA 296+00

MATCHLINE SEE SHEET UC-27  
-L- STA 309+50

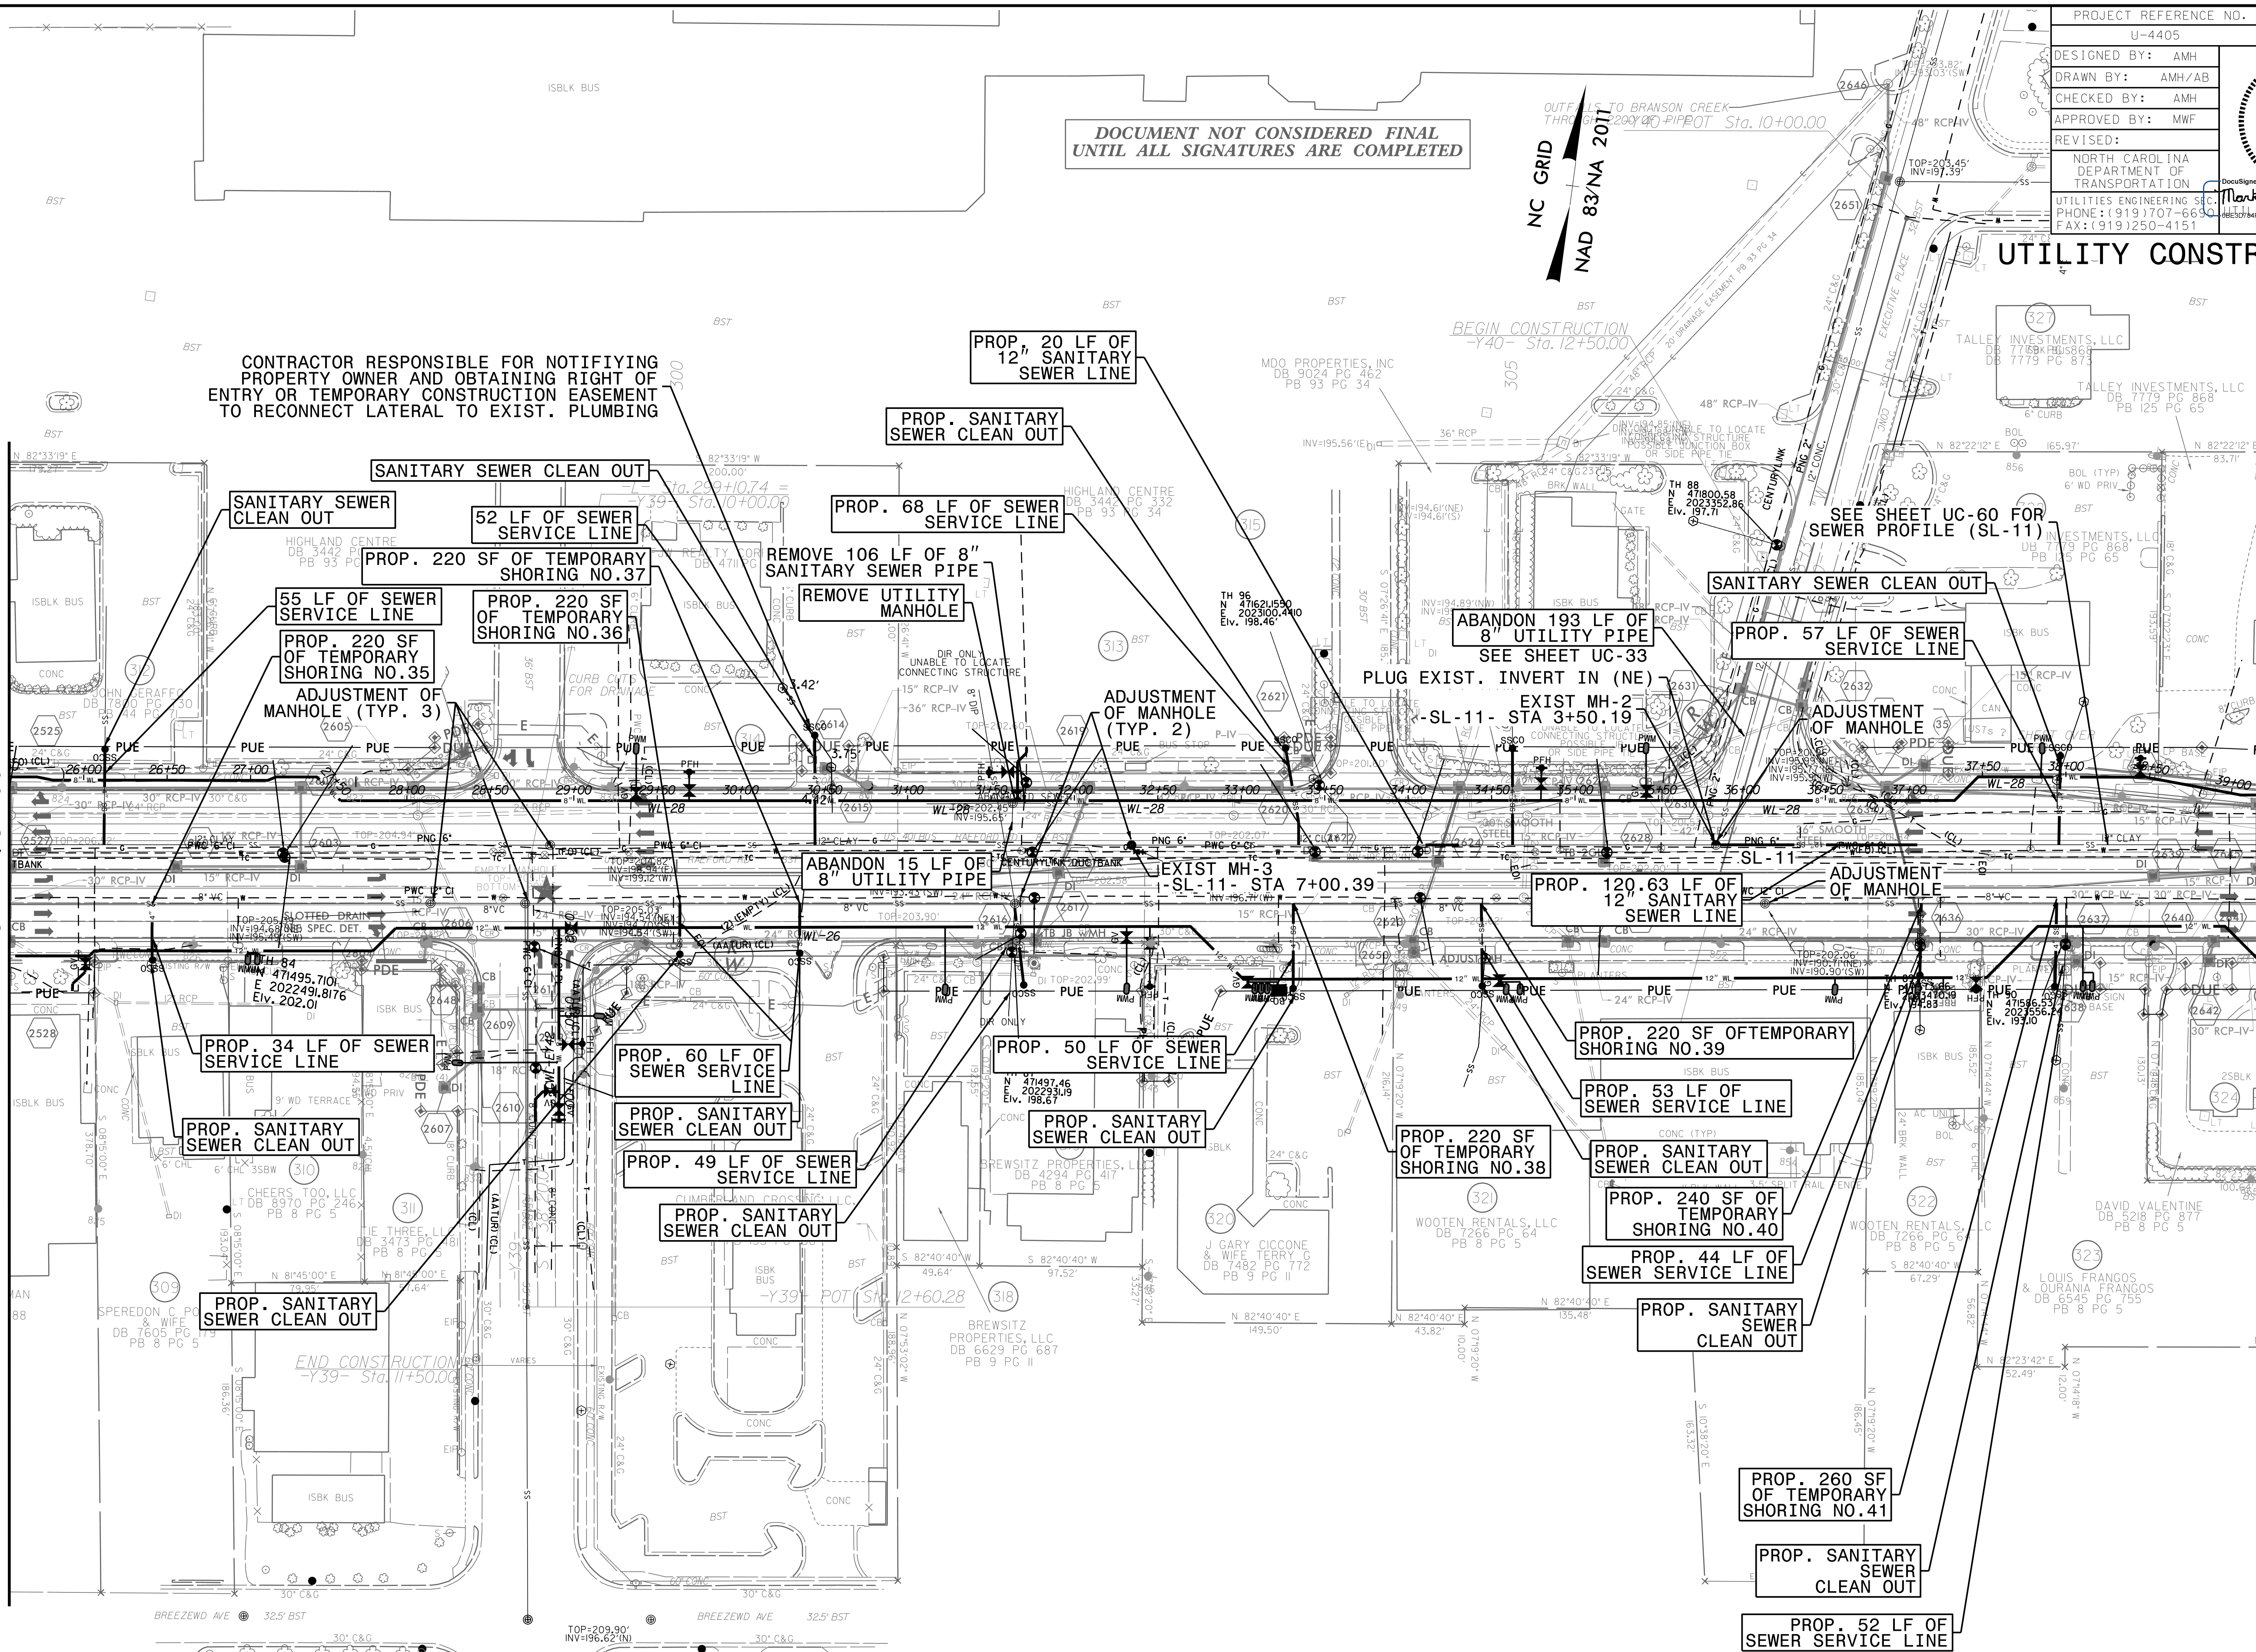

CONTRACTOR RESPONSIBLE FOR NOTIFYING  
PROPERTY OWNER AND OBTAINING RIGHT OF  
ENTRY OR TEMPORARY CONSTRUCTION EASEMENT  
TO RECONNECT LATERAL TO EXIST. PLUMBING

BEGIN CONSTRUCTION  
-740- Sta. 12+50.00

SEE SHEET UC-60 FOR  
SEWER PROFILE (SL-11)

PROP. 34 LF OF SEWER  
SERVICE LINE

PROP. 60 LF OF SEWER  
SERVICE LINE

PROP. 50 LF OF SEWER  
SERVICE LINE

PROP. 220 SF OF TEMPORARY  
SHORING NO. 39

PROP. 53 LF OF  
SEWER SERVICE LINE

PROP. SANITARY  
SEWER CLEAN OUT

PROP. 240 SF OF  
TEMPORARY  
SHORING NO. 40

PROP. 44 LF OF  
SEWER SERVICE LINE

PROP. SANITARY  
SEWER  
CLEAN OUT

PROP. 260 SF  
OF TEMPORARY  
SHORING NO. 41

PROP. SANITARY  
SEWER  
CLEAN OUT

PROP. 52 LF OF  
SEWER SERVICE LINE

NOTES:  
SEE SHEET UC-60 FOR -SL-11- PROFILE

05-JUN-2018 16:57 L:\Projects\15015017700RA -Roeford.Road.NCDDOT.U-4405\CADD\NCDDOT PLANS\Utilities\Engineering\UC\Proj\U4405\_ut.rd\26\_uc26a\_psh.dgn