

5/14/99  
 31-MAY-2018 14:49  
 L:\Projects\17700RA\_Roeford\Road NCDOT U 4405\CADD\NCDOT PLANS\Utilities\Engineering\UC\Proj\U4405\_ut\_rdy27\_uc27A\_psh.dgn  
 chuman AT WKS

DOCUMENT NOT CONSIDERED FINAL  
 UNTIL ALL SIGNATURES ARE COMPLETED


PROJECT REFERENCE NO.	SHEET NO.
U-4405	UC-27A
DESIGNED BY: AMH	
DRAWN BY: AMH/AB	
CHECKED BY: AMH	
APPROVED BY: MWF	
REVISED:	
NORTH CAROLINA DEPARTMENT OF TRANSPORTATION UTILITIES ENGINEERING SECTION PHONE: (919) 707-6600 FAX: (919) 250-4151	
DATE: 6/12/2018 PROJECT: U-4405 SHEET: UC-27A	

NC GRID  
 NAD 83/NA 2011

UTILITY CONSTRUCTION

MATCHLINE SEE SHEET UC-26  
 -L- STA 309 + 50

MATCHLINE SEE SHEET UC-32  
 -Y43- STA 13 + 00

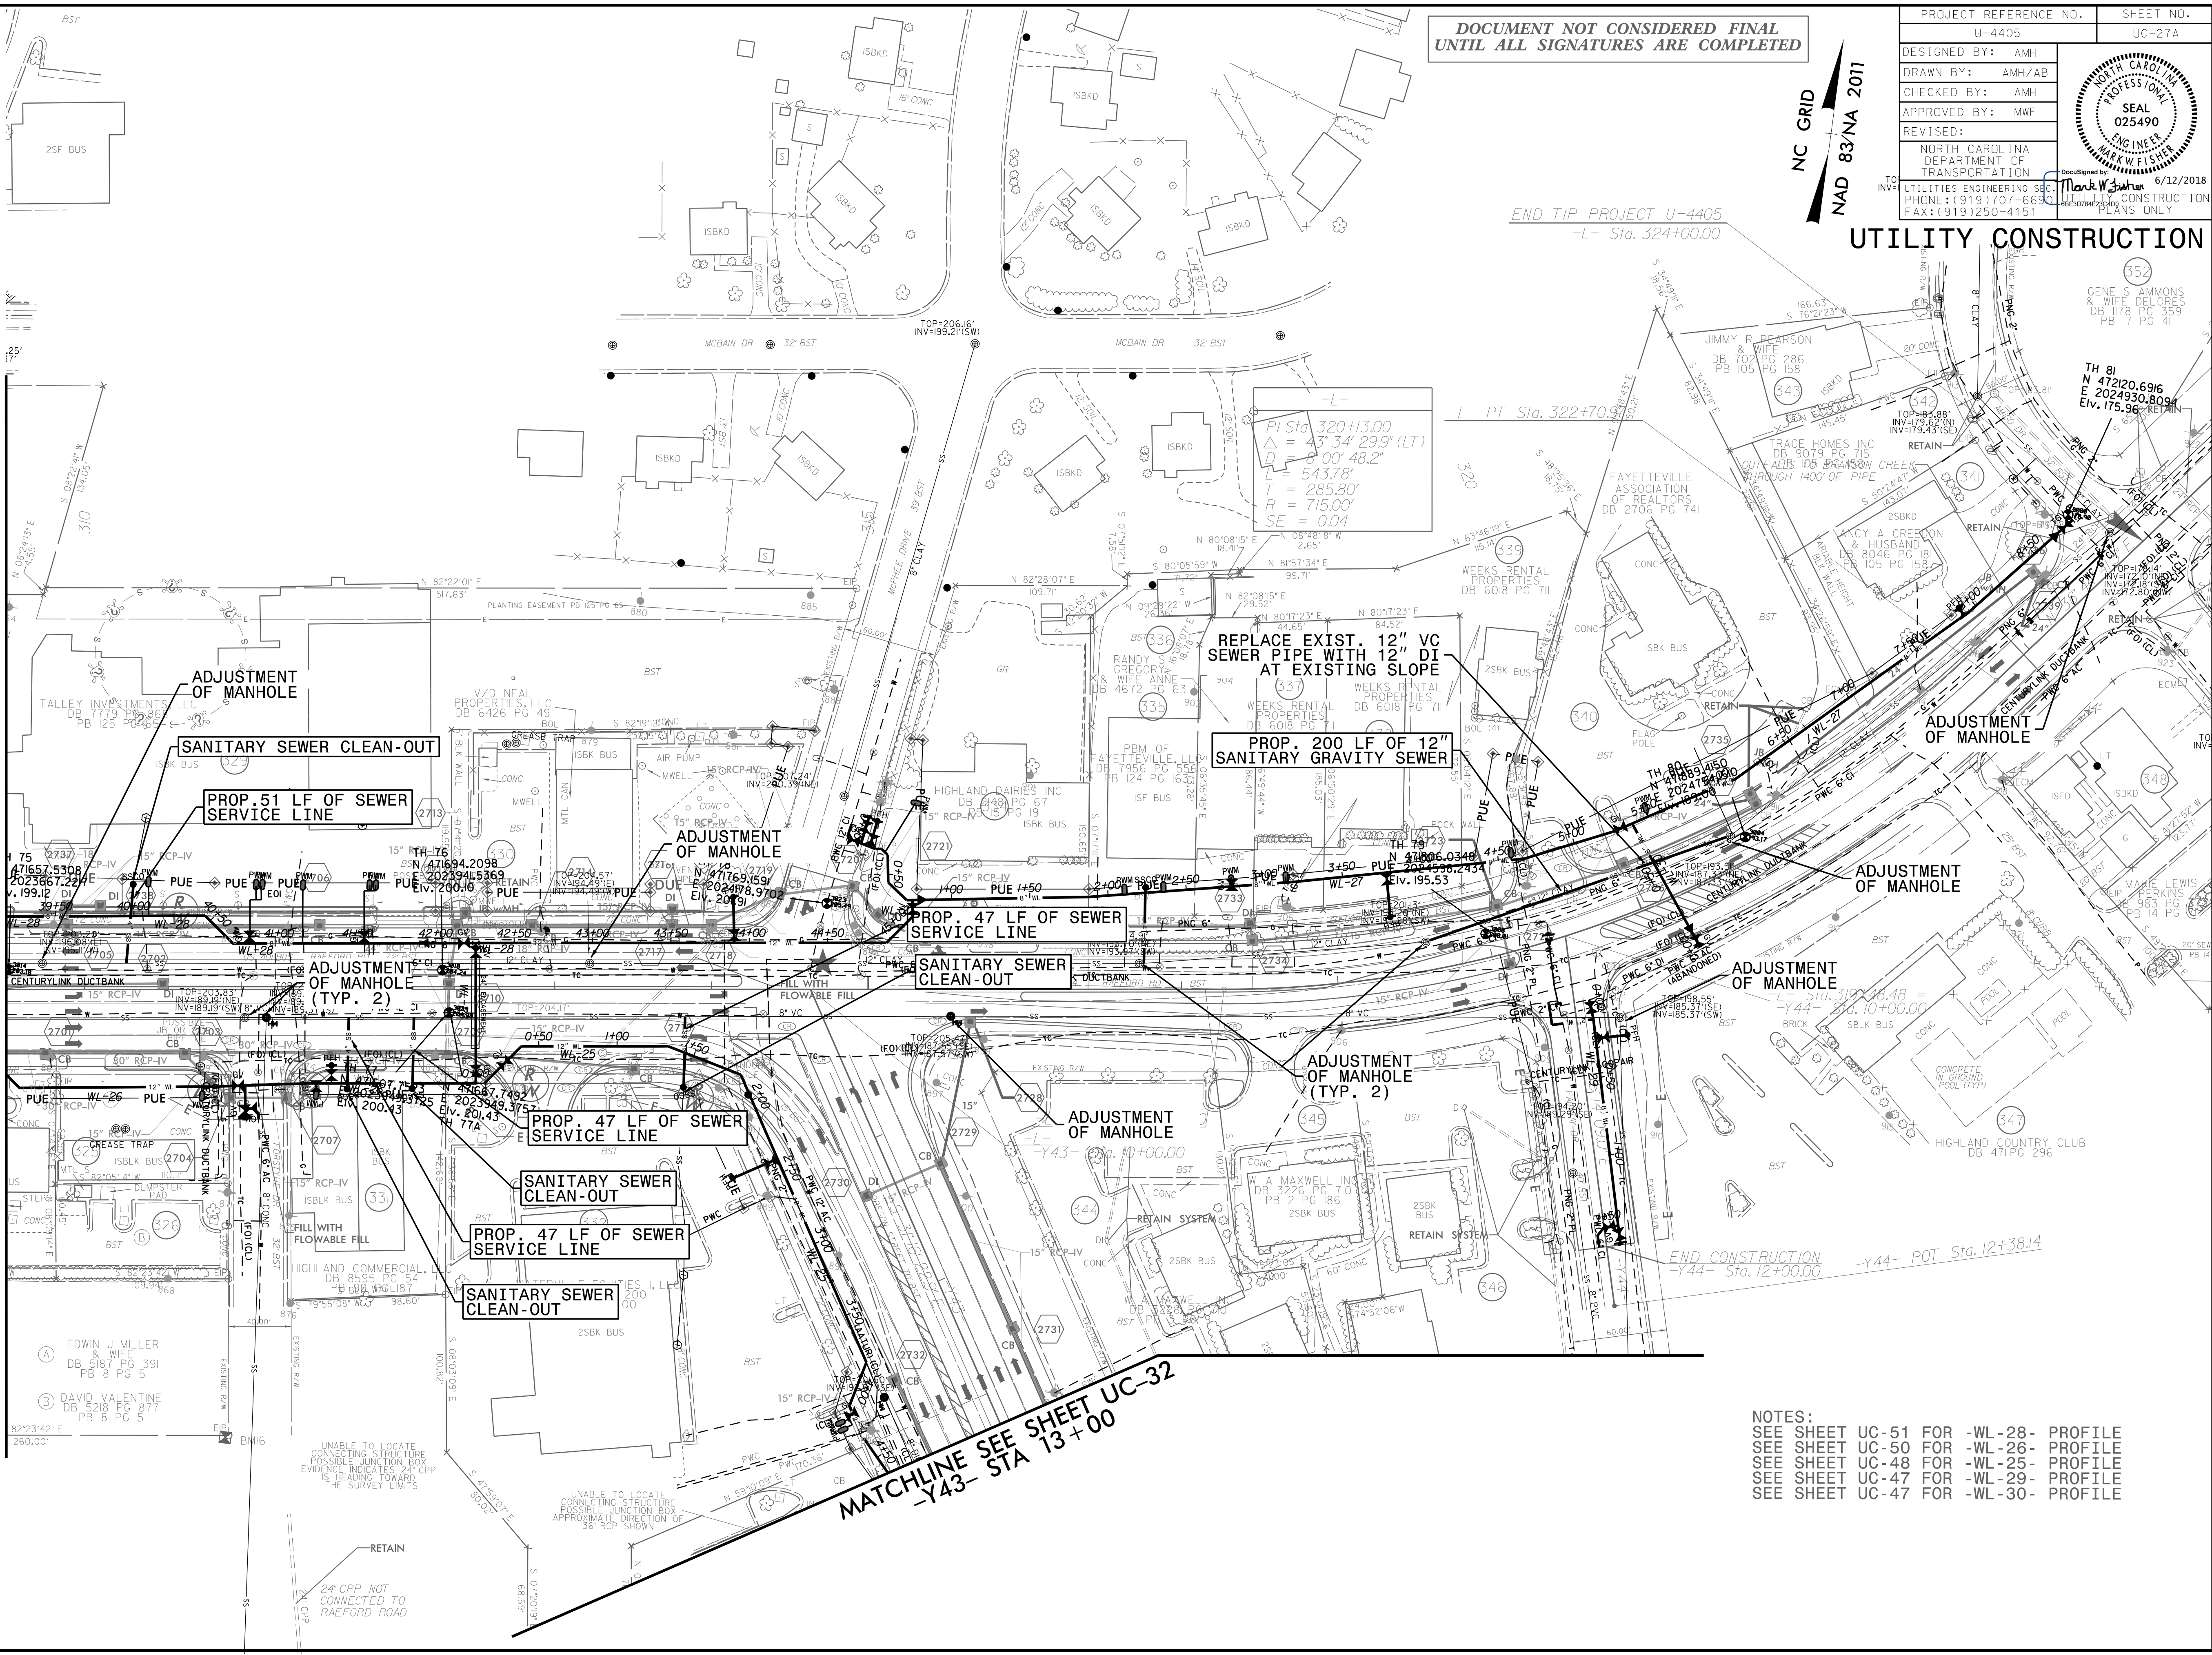

- NOTES:  
 SEE SHEET UC-51 FOR -WL-28- PROFILE  
 SEE SHEET UC-50 FOR -WL-26- PROFILE  
 SEE SHEET UC-48 FOR -WL-25- PROFILE  
 SEE SHEET UC-47 FOR -WL-29- PROFILE  
 SEE SHEET UC-47 FOR -WL-30- PROFILE