
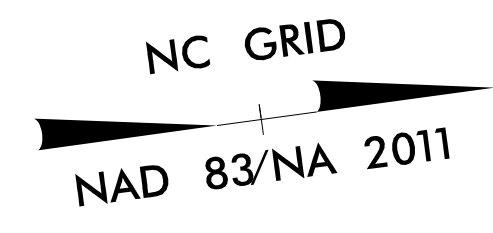


01-JUN-2018 14:08
L:\Projects\Fontetteville Public Works Commission\2015017700RA - Reeford Road NCDOT U 4405\CADD\NCDOT PLANS\Utilities\Engineering\UC\Proj\U4405-ut_rdy_uc33_psh.dgn
5/14/2018

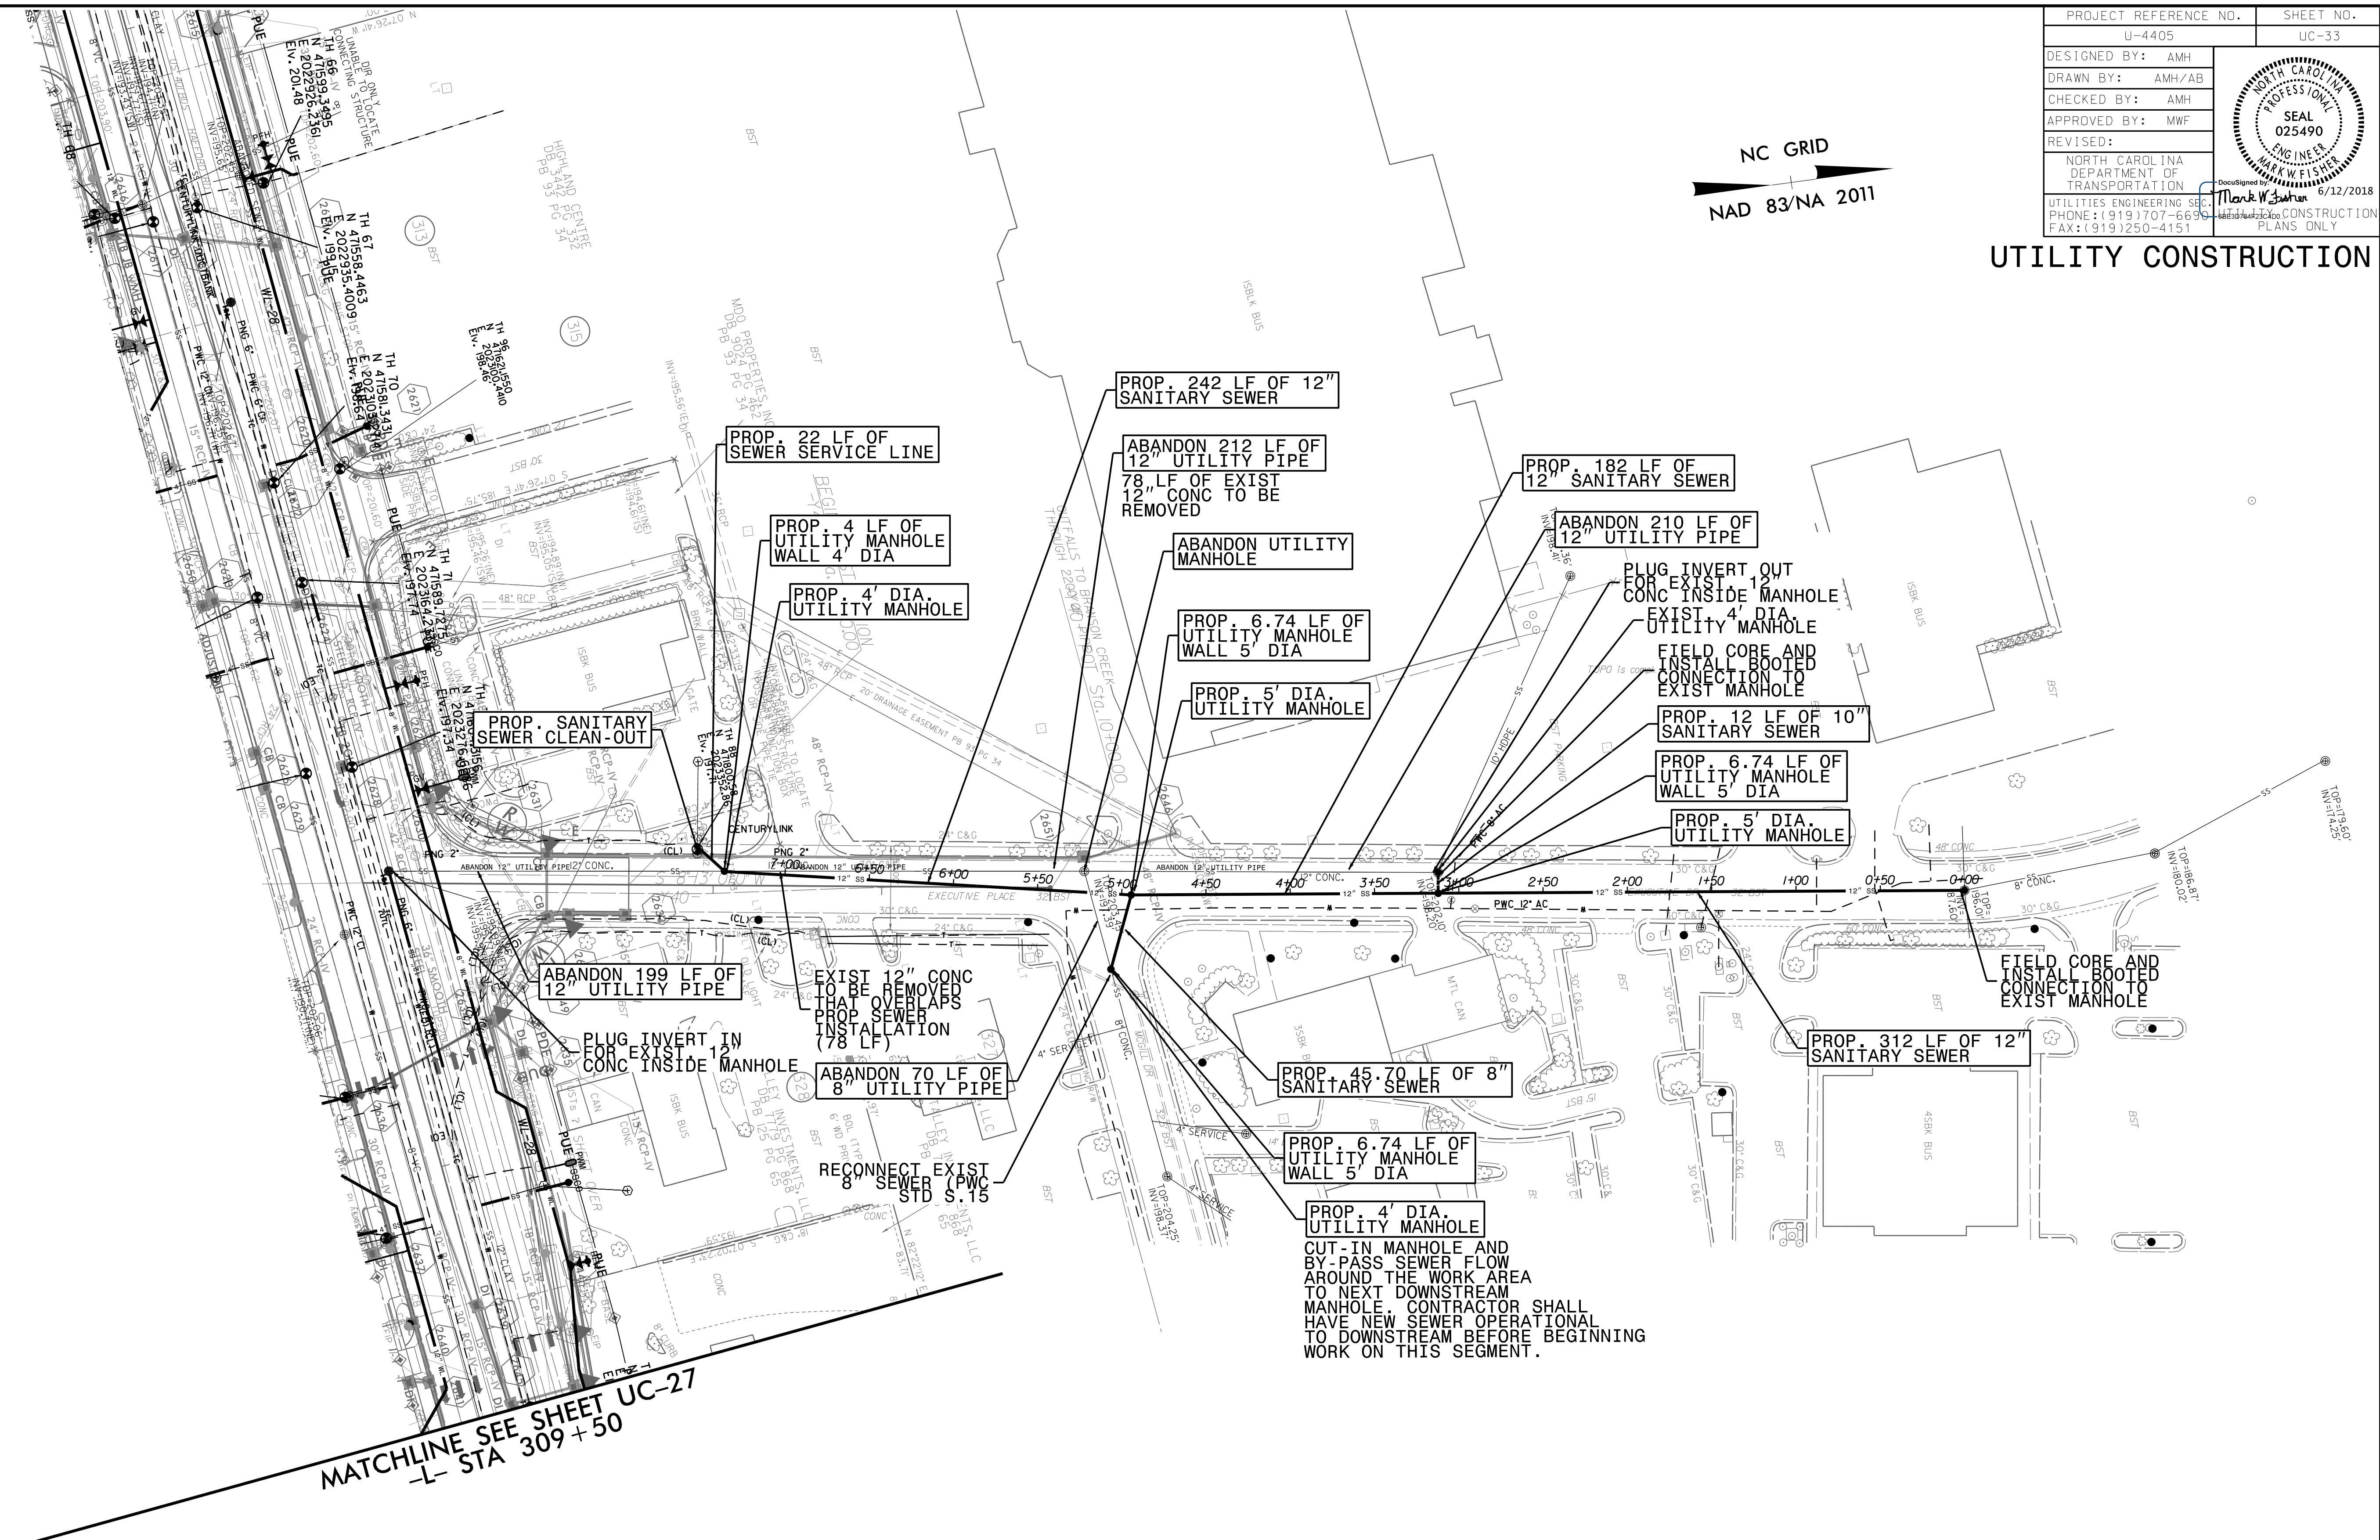

PROJECT REFERENCE NO.	SHEET NO.
U-4405	UC-33
DESIGNED BY: AMH	<p>Mark W. Fisher 6/12/2018</p>
DRAWN BY: AMH/AE	
CHECKED BY: AMH	
APPROVED BY: MWF	
REVISED:	
NORTH CAROLINA DEPARTMENT OF TRANSPORTATION	
UTILITIES ENGINEERING SEC. PHONE: (919) 707-6690 FAX: (919) 250-4151	

UTILITY CONSTRUCTION

NOTES:
SEE SHEET UC-59 FOR -SL-7- PROFILE
SEE SHEET UC-59 FOR -SL-8- PROFILE
SEE SHEET UC-59 FOR -SL-9- PROFILE