


5/28/99

31 MAY 2018 14:38 L:\Projects\2018\Reeford Rd\Drawings\20180528\Reeford Rd\UC-13.dwg


DOCUMENT NOT CONSIDERED FINAL UNTIL ALL SIGNATURES ARE COMPLETED

PROJECT REFERENCE NO.	U-4405	SHEET NO.	UC-39
DESIGNED BY:	AMH		
DRAWN BY:	AMH/AB		
CHECKED BY:	AMH		
APPROVED BY:	MWF		
REVISED:		DATE	6/12/2018
NORTH CAROLINA DEPARTMENT OF TRANSPORTATION		UTILITIES ENGINEERING SECTION PHONE: (919) 707-6690 FAX: (919) 250-4151	

UTILITY CONSTRUCTION

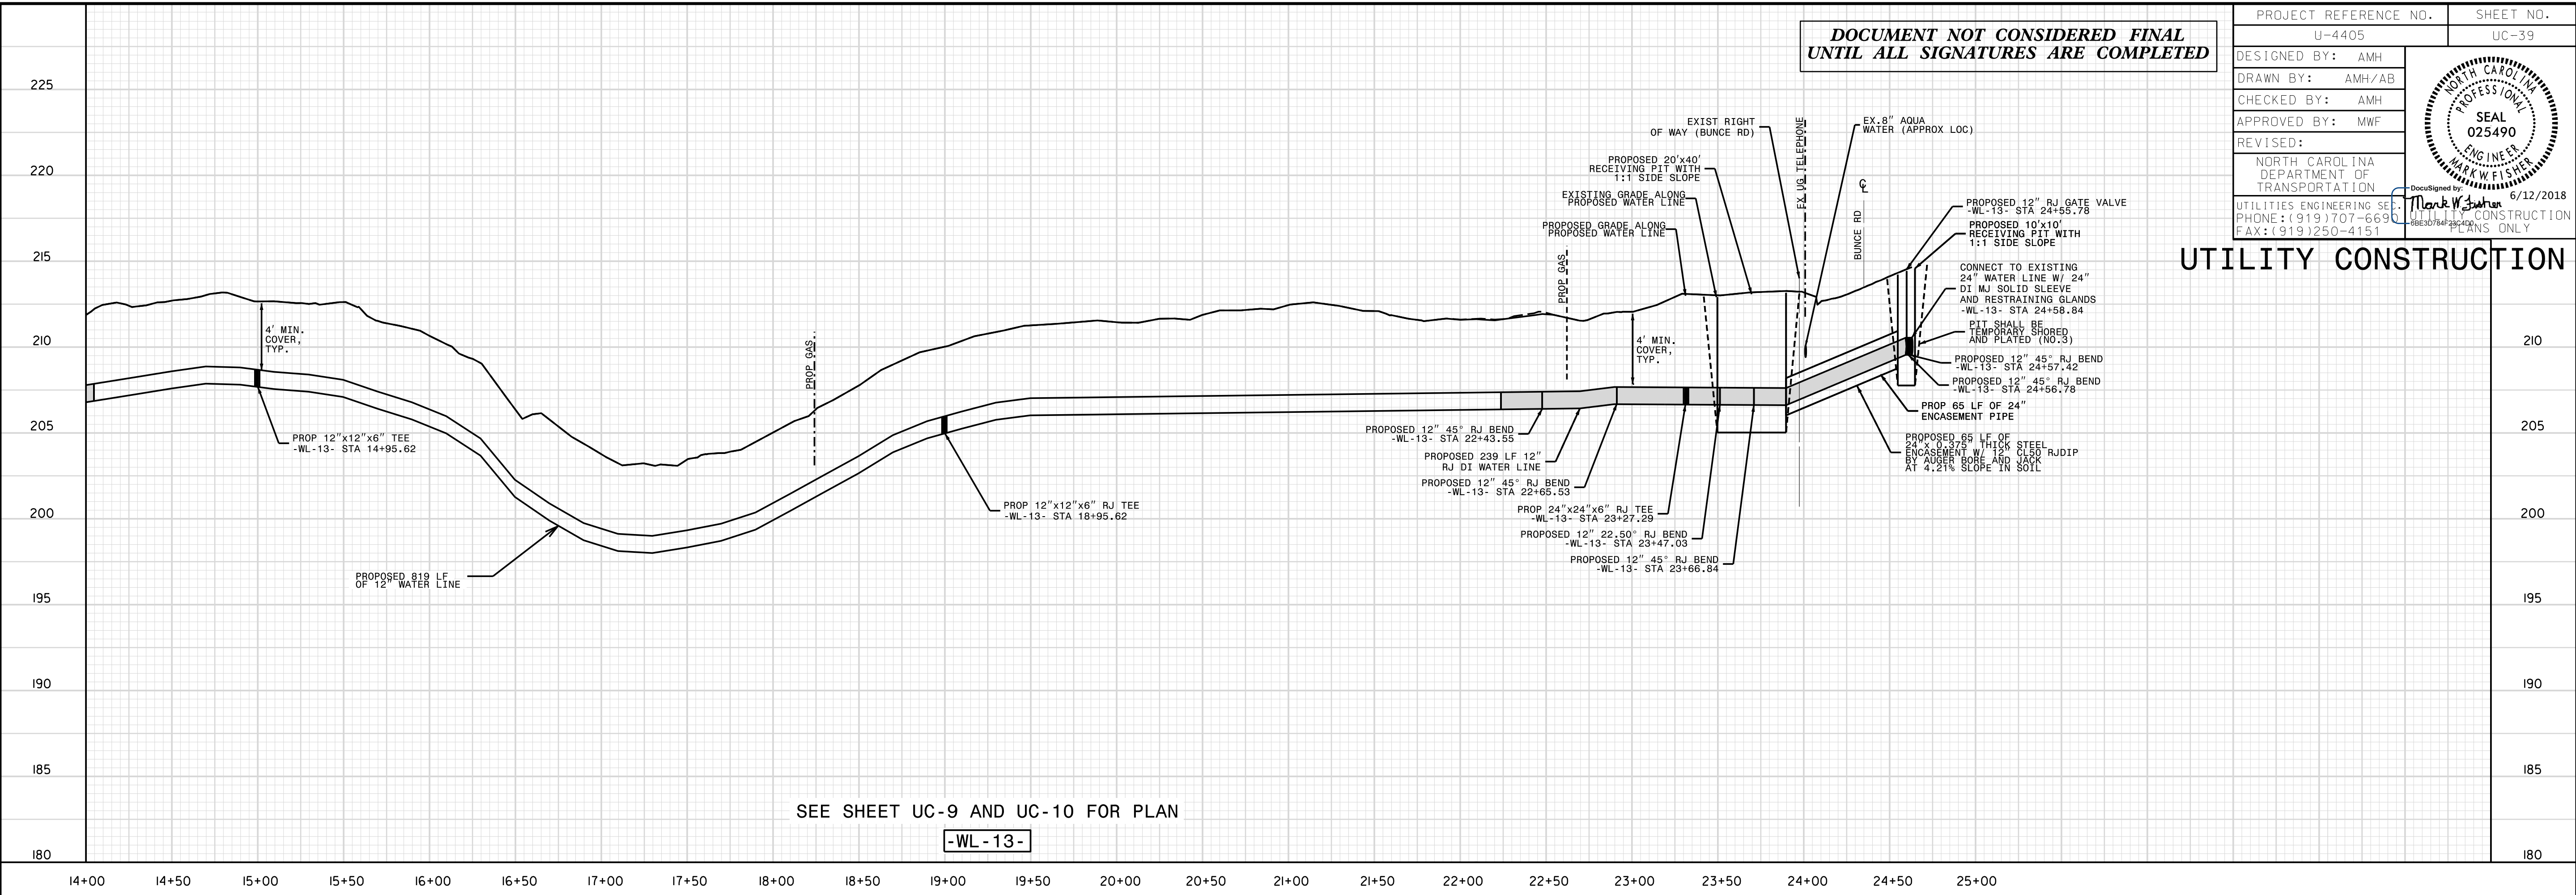

SEE SHEET UC-9 AND UC-10 FOR PLAN
-WL-13-

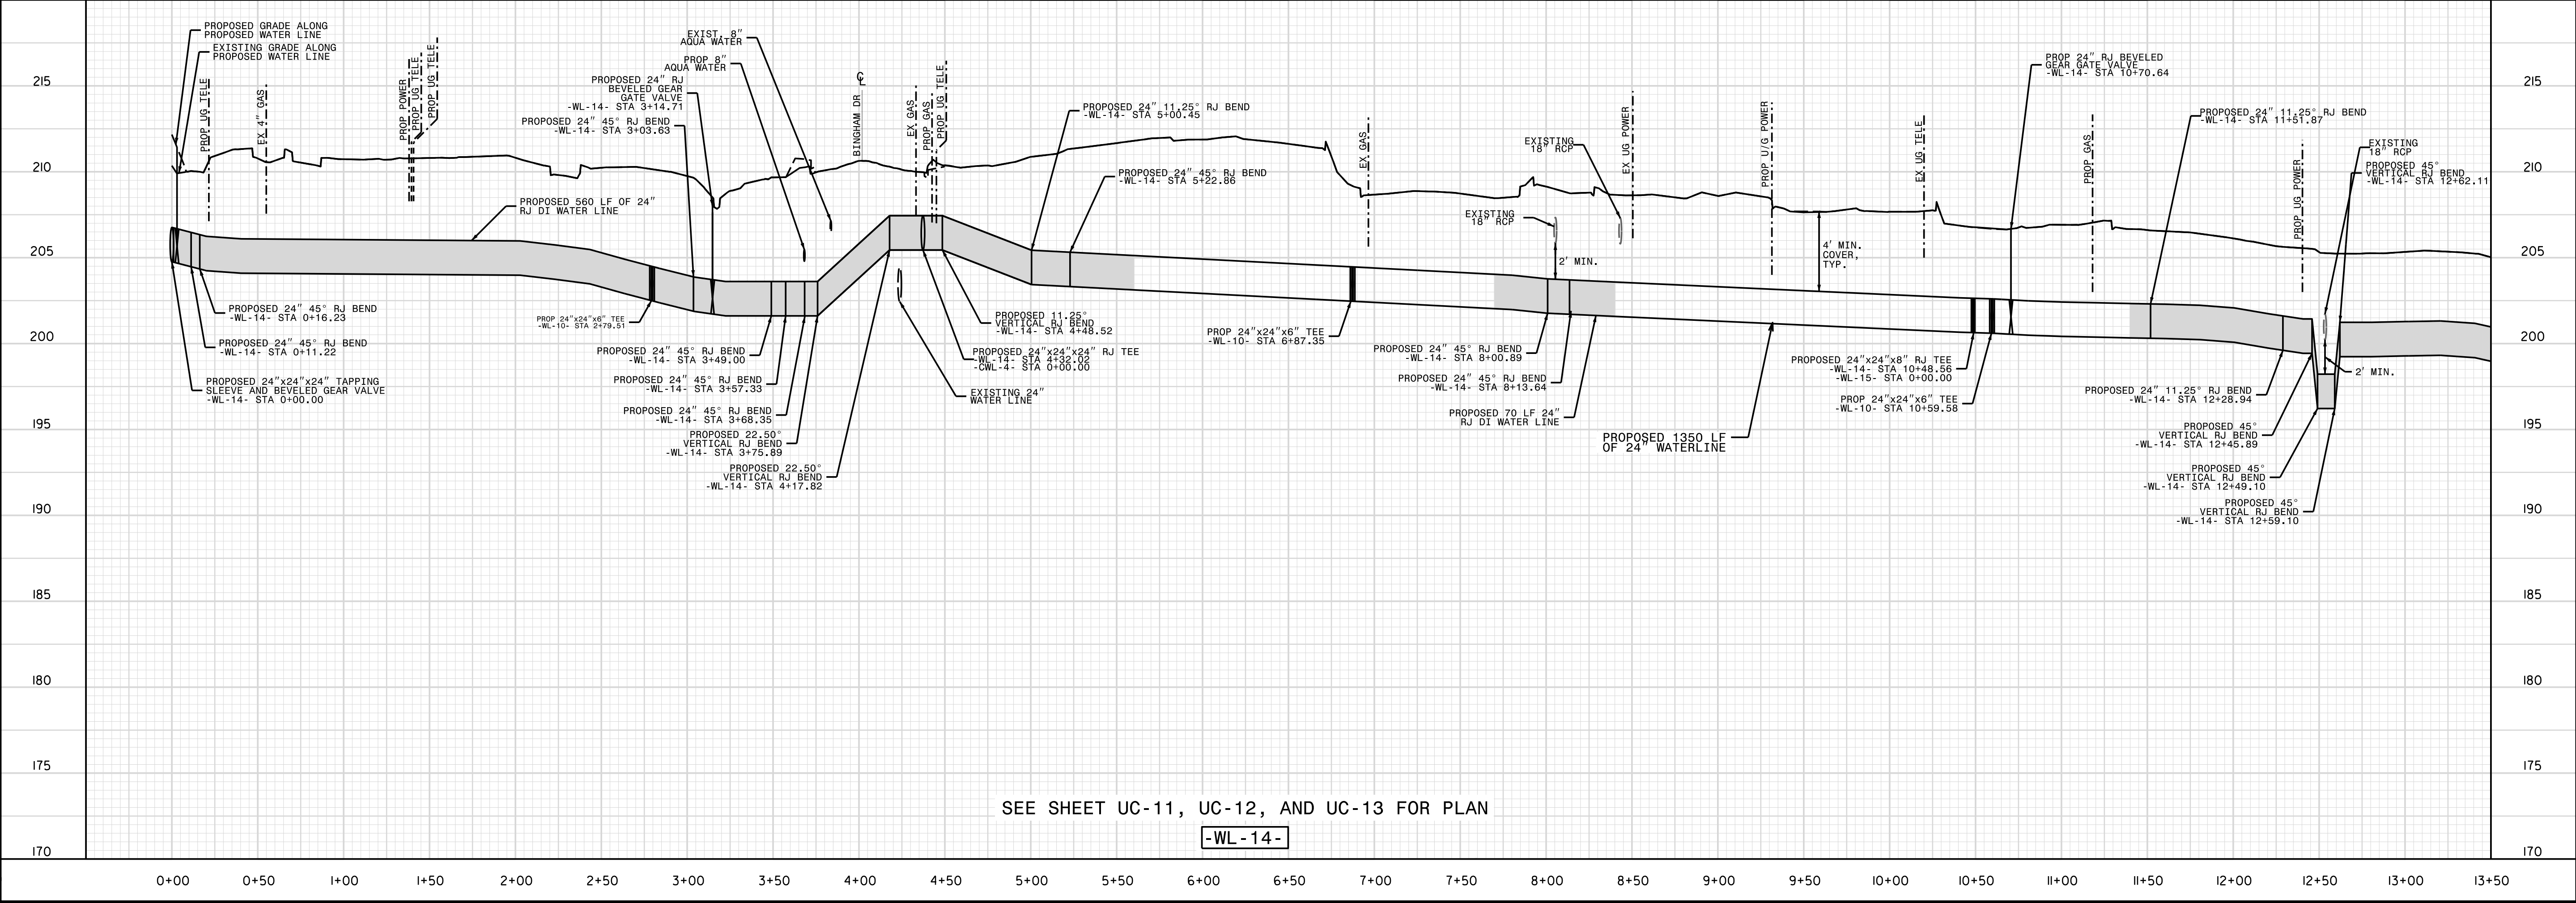

SEE SHEET UC-11, UC-12, AND UC-13 FOR PLAN
-WL-14-