
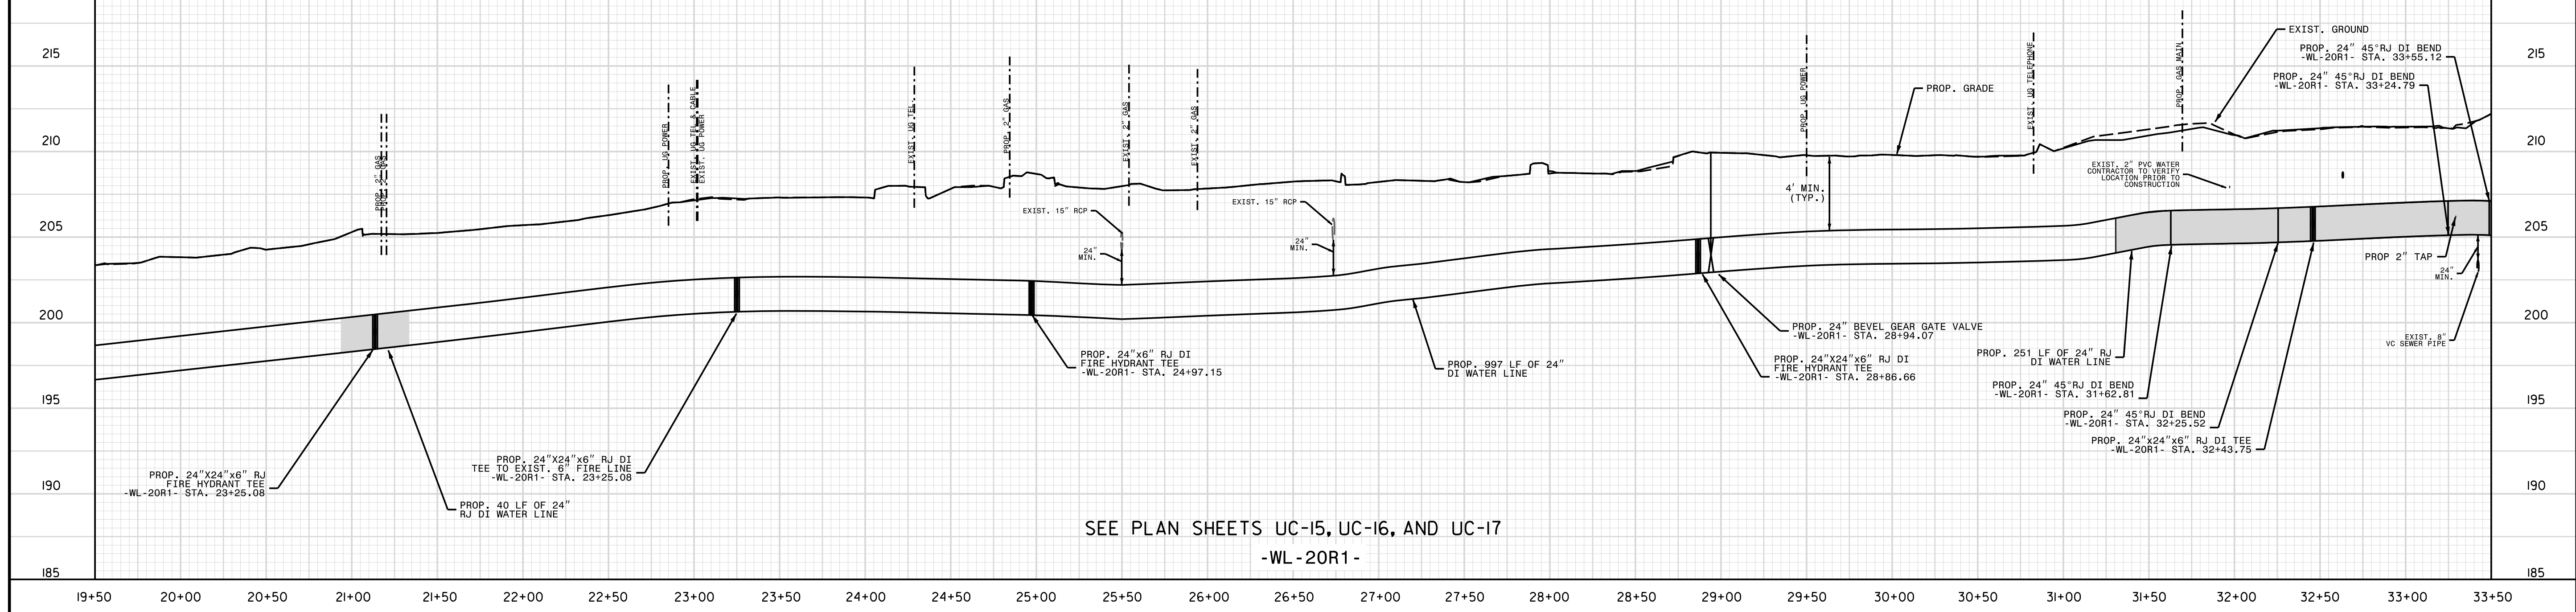


5/28/99
31 MAY 2018 14:35
L:\Projects\2015\017700RA_Reeford Road NCDOT U 4405\CADD\NCDOT PLANS\Utilities\Engineering\UC\Proj\U4405.ut.pfl_uc45.psh.vdgn


DOCUMENT NOT CONSIDERED FINAL
UNTIL ALL SIGNATURES ARE COMPLETED

PROJECT REFERENCE NO.	U-4405	SHEET NO.	UC-45
DESIGNED BY:	AMH		
DRAWN BY:	AMH/AB		
CHECKED BY:	AMH		
APPROVED BY:	MWF		
REVISED:			
NORTH CAROLINA DEPARTMENT OF TRANSPORTATION			6/12/2018
UTILITIES ENGINEERING SECT.			CONSTRUCTION PLANS ONLY
PHONE: (919) 707-6698			
FAX: (919) 250-4151			

UTILITY CONSTRUCTION



SEE PLAN SHEETS UC-15, UC-16, AND UC-17
-WL-20R1-

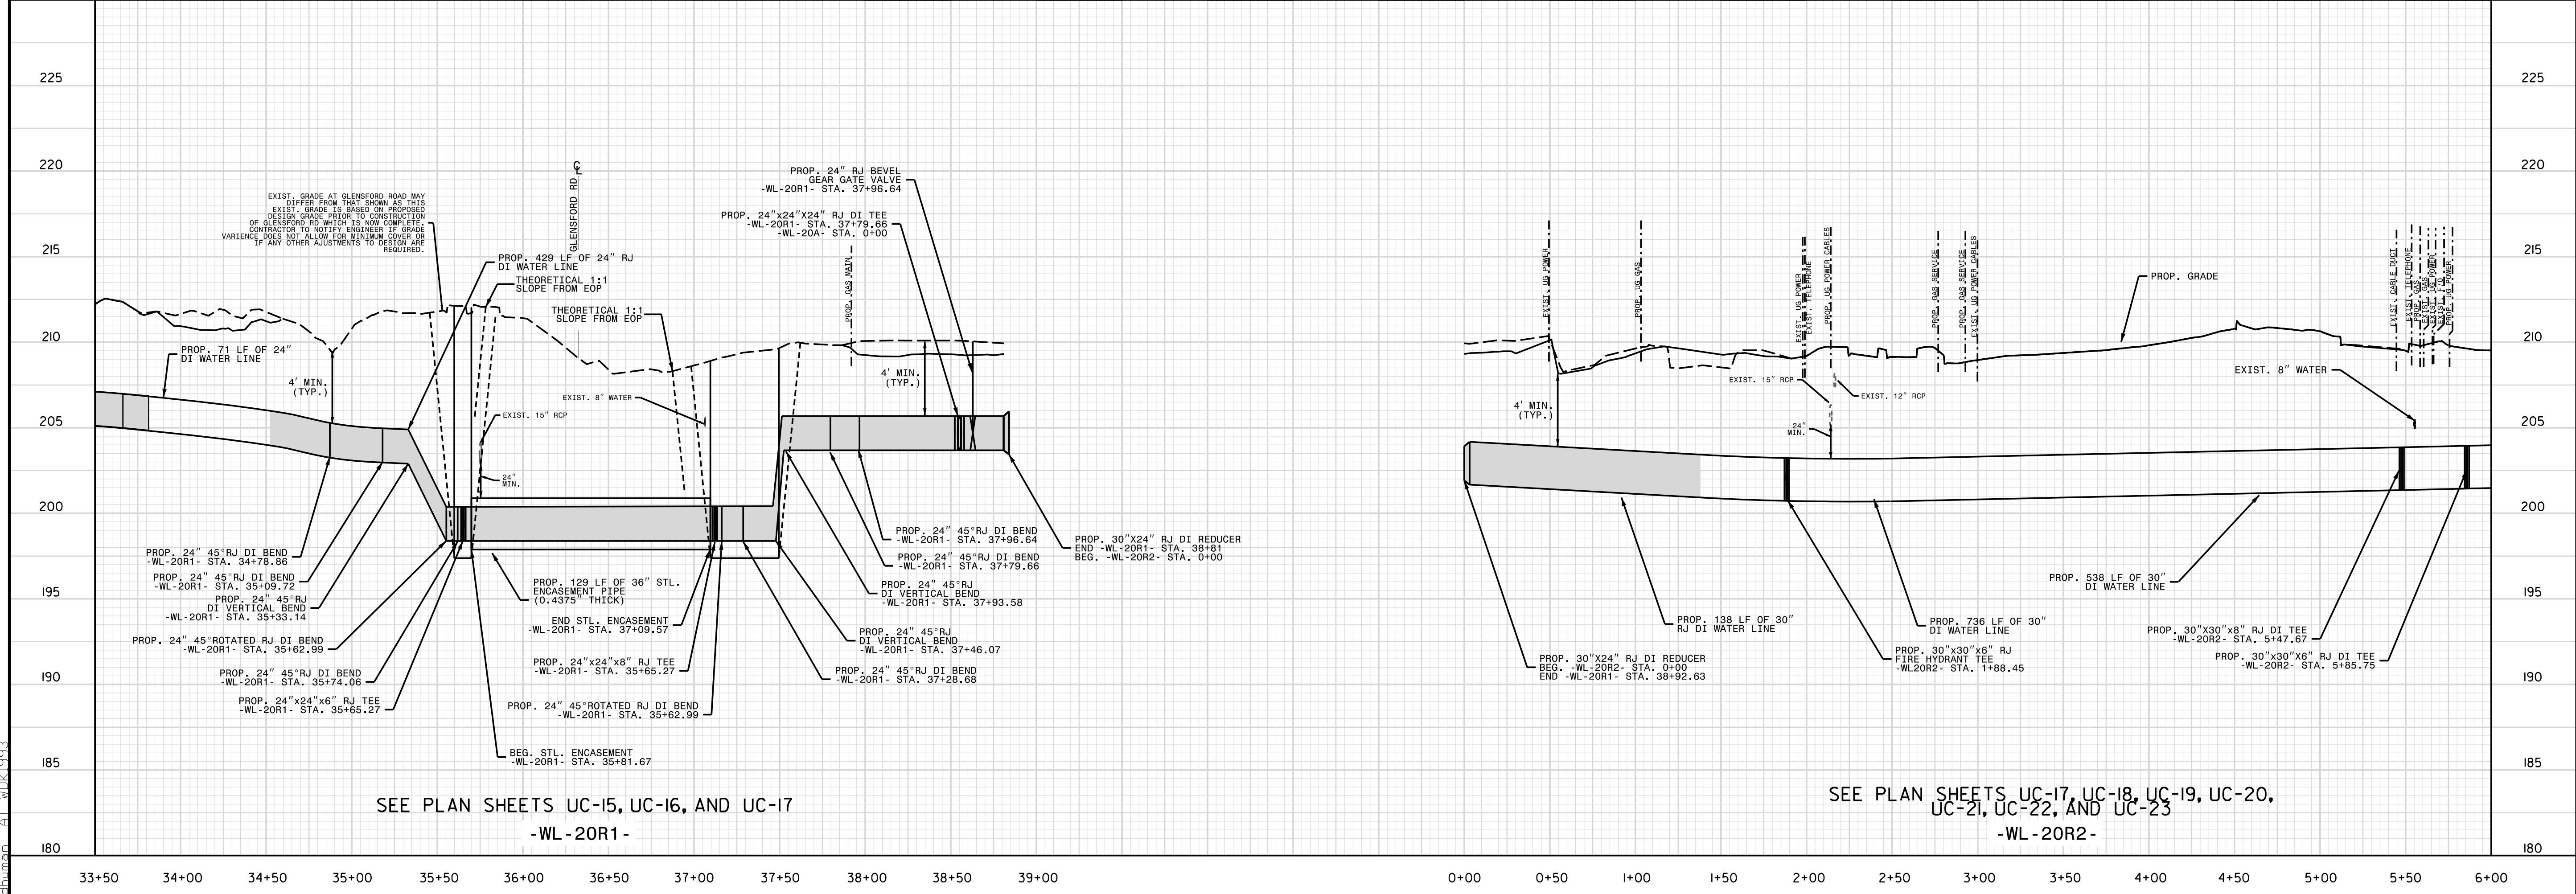

SEE PLAN SHEETS UC-15, UC-16, AND UC-17
-WL-20R1-
SEE PLAN SHEETS UC-17, UC-18, UC-19, UC-20,
UC-21, UC-22, AND UC-23
-WL-20R2-