
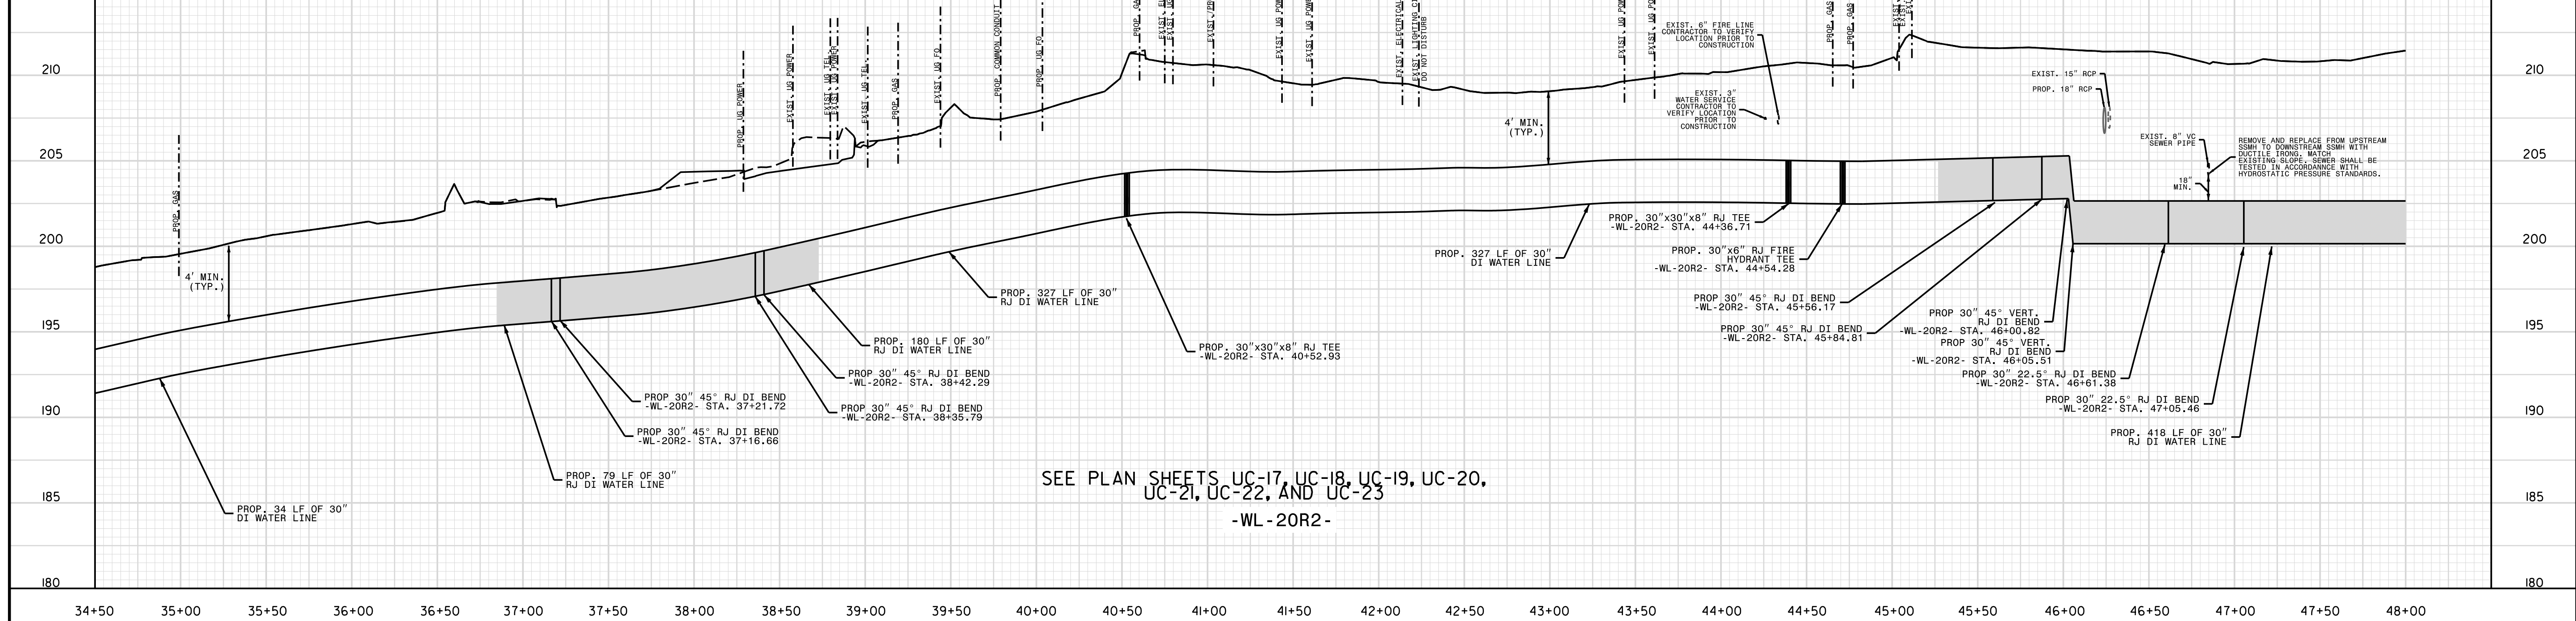


5/28/19
31 MAY 2018 14:35
L:\Projects\2018\05\Reeford Road\Drawings\Utility\UC-47\UC-47_psh.dgn
Reeford Road NCDOT U 4405\CADD\NCDOT PLANS\Utilities\Engineering\UC-47\UC-47_psh.dgn


DOCUMENT NOT CONSIDERED FINAL
UNTIL ALL SIGNATURES ARE COMPLETED

PROJECT REFERENCE NO.	U-4405	SHEET NO.	UC-47
DESIGNED BY:	AMH		
DRAWN BY:	AMH/AB		
CHECKED BY:	AMH		
APPROVED BY:	MWF		
REVISED BY:		DATE	
NORTH CAROLINA DEPARTMENT OF TRANSPORTATION			12/2018
UTILITIES ENGINEERING SECTION			12/2018
PHONE: (919) 707-6690			
FAX: (919) 250-4151			

UTILITY CONSTRUCTION



SEE PLAN SHEETS UC-17, UC-18, UC-19, UC-20,
UC-21, UC-22, AND UC-23
-WL-20R2-

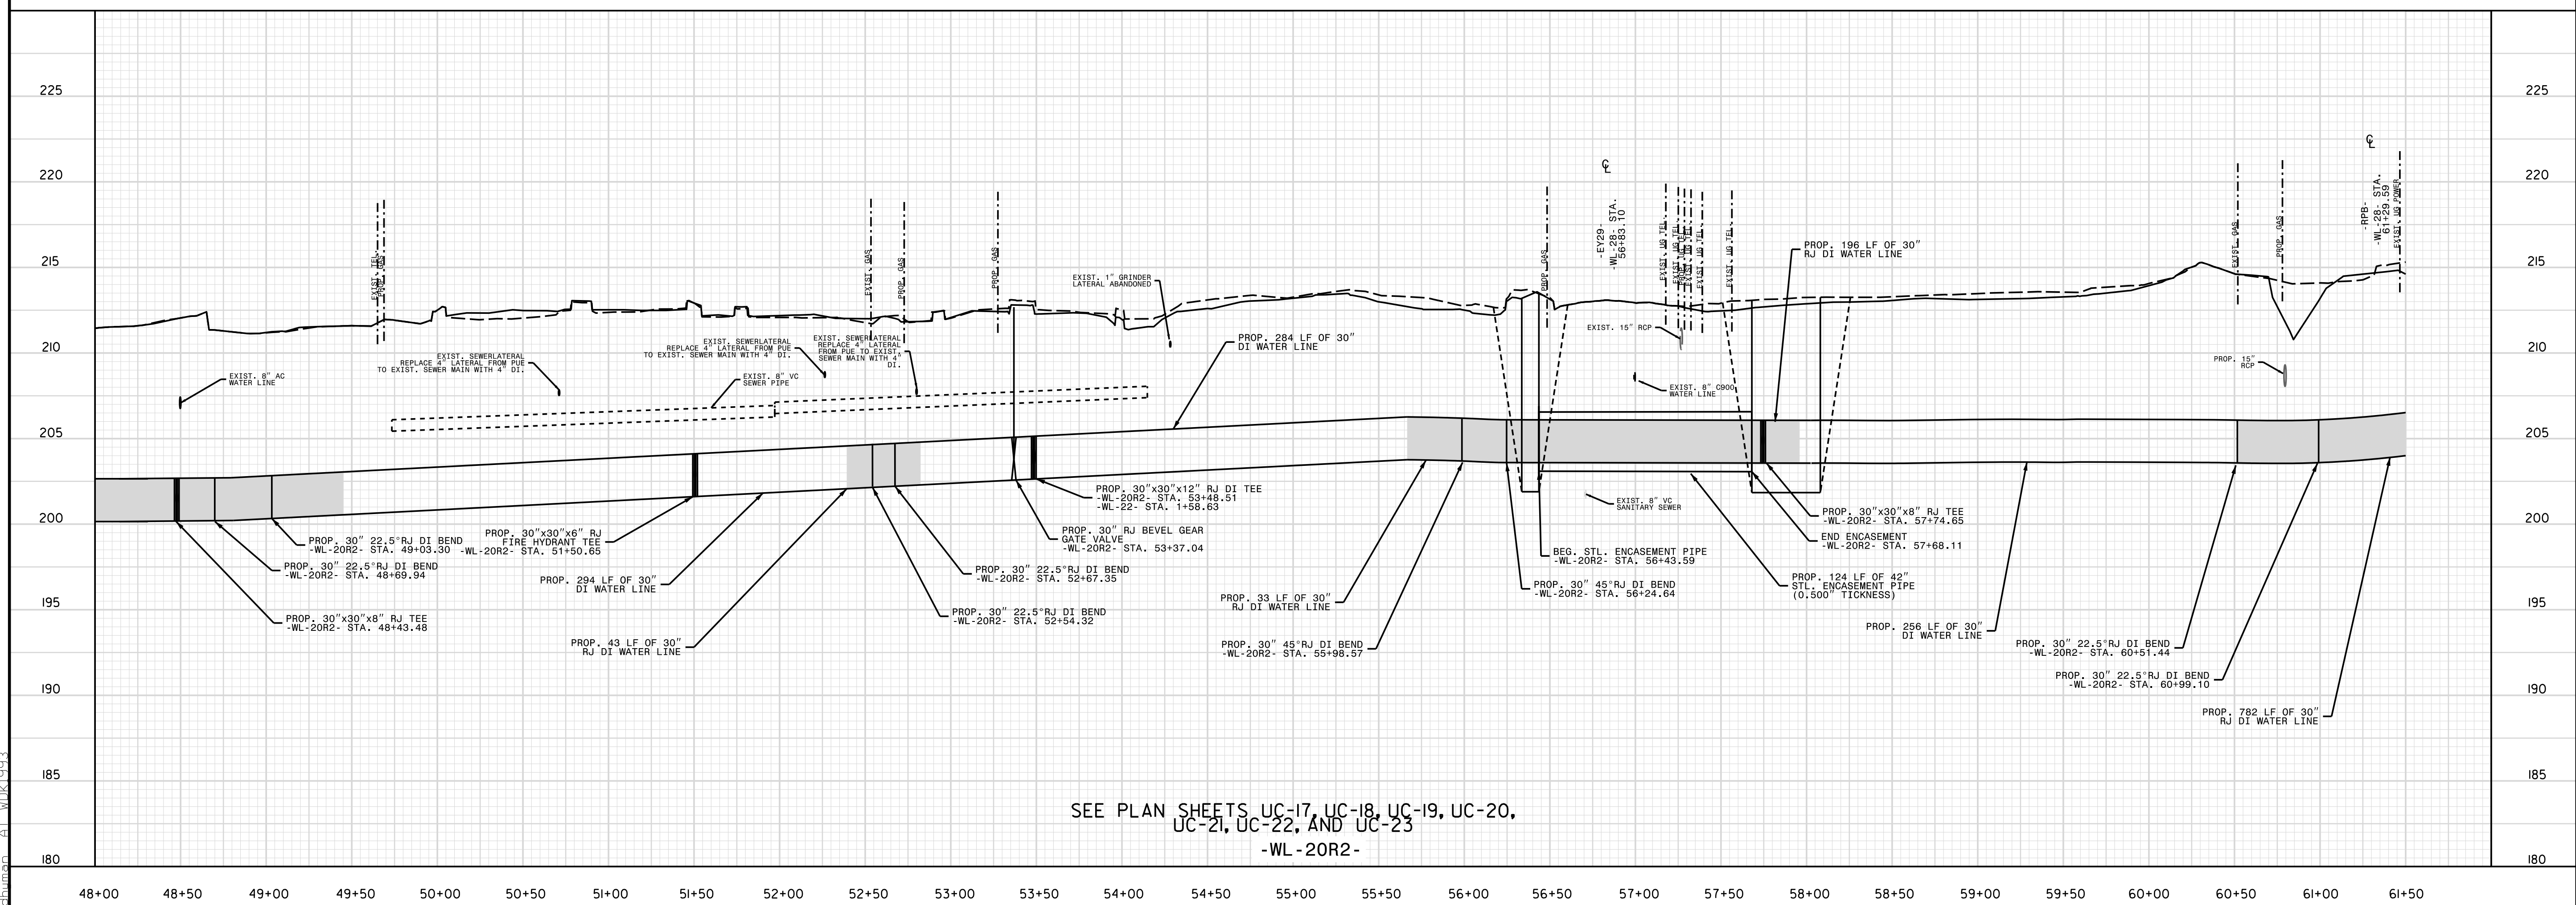

SEE PLAN SHEETS UC-17, UC-18, UC-19, UC-20,
UC-21, UC-22, AND UC-23
-WL-20R2-