
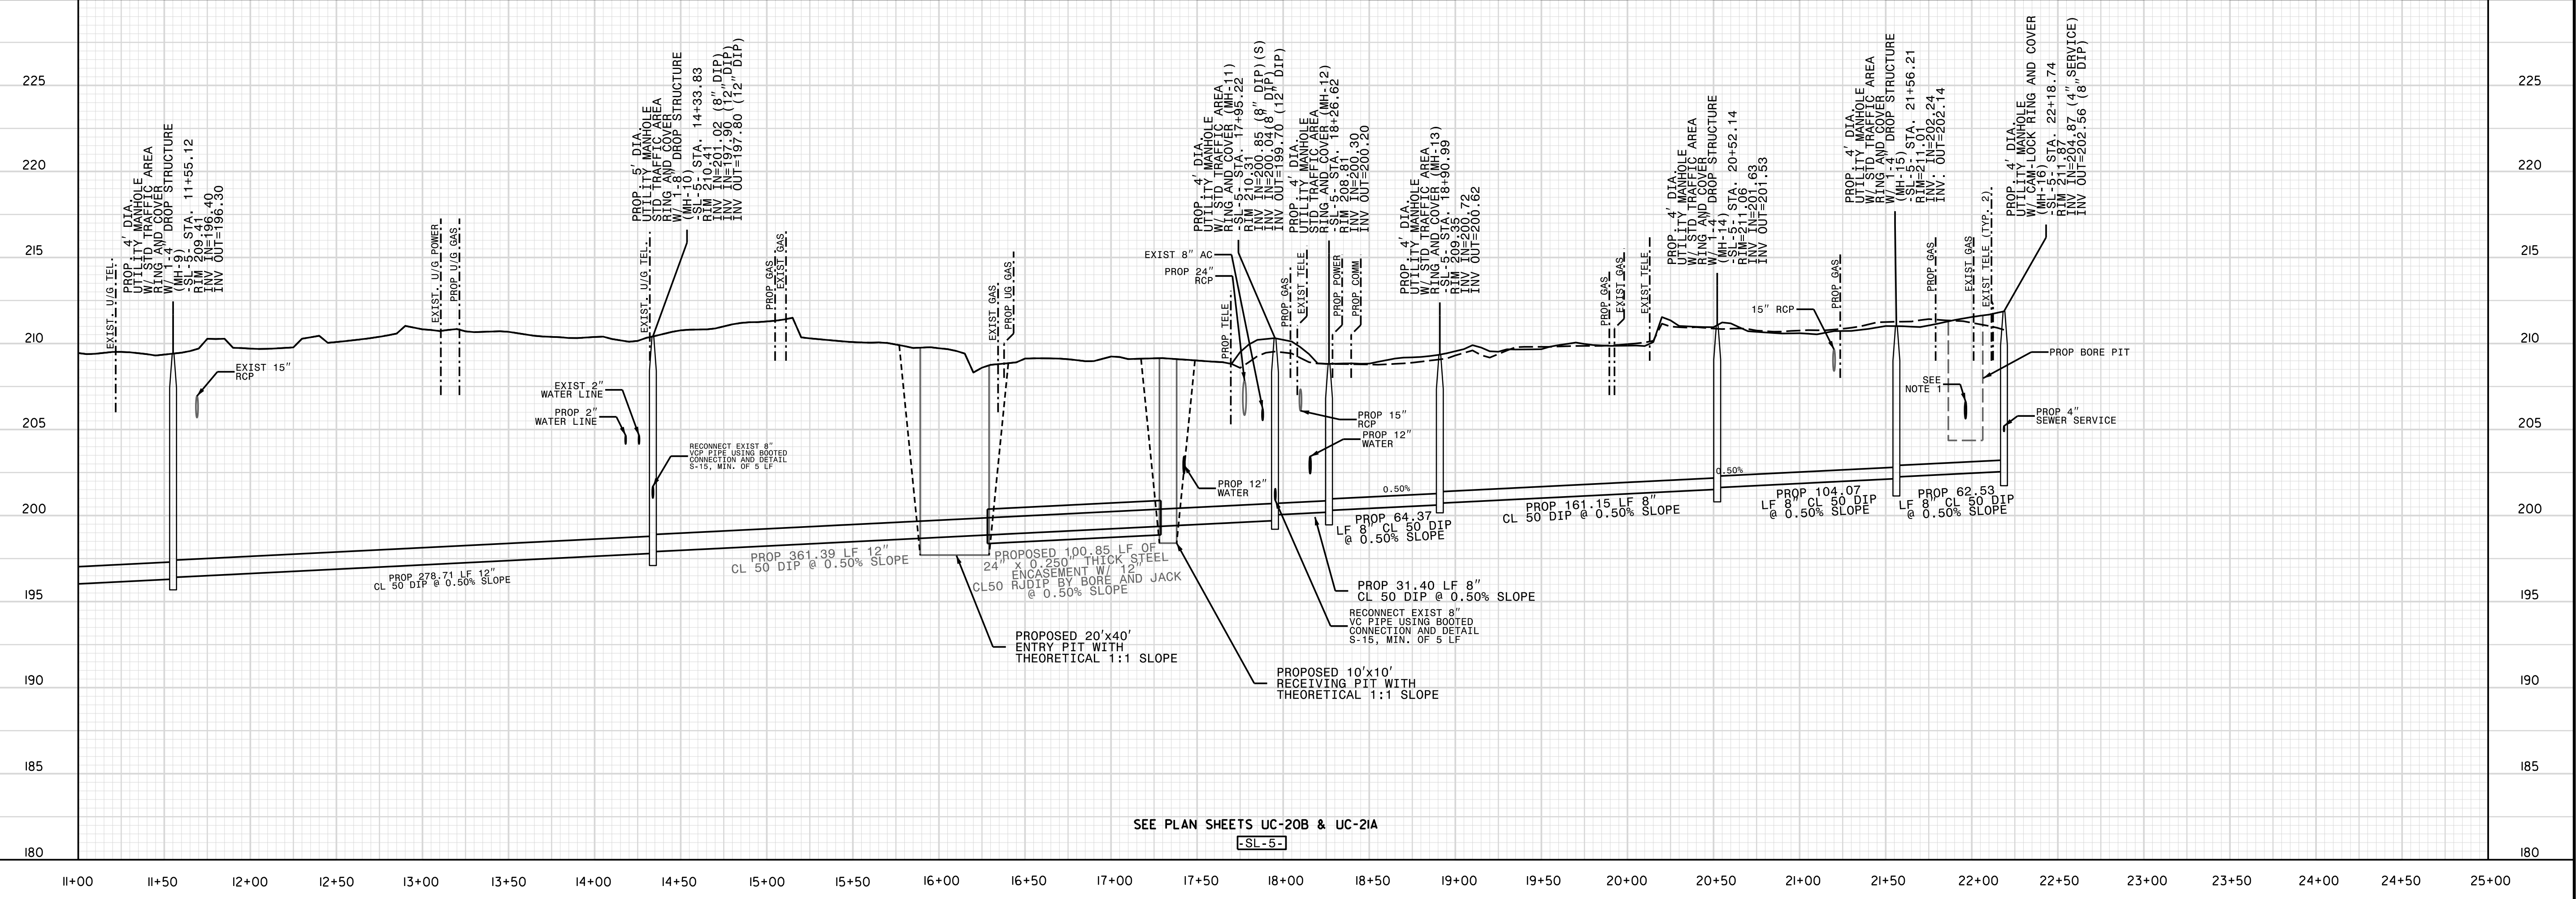



5/28/99
3:\MAY-2018\426
L:\Projects\Fayetteville Public Works Commission\2015017700RA Reelford Road NCDOT U 4405\CADD\NCDOT PLANS\Utilities\Engineering\UC\Proj\U4405.ut.pfl.uc58_psh.dgn
d:\work\at\mwf\1993

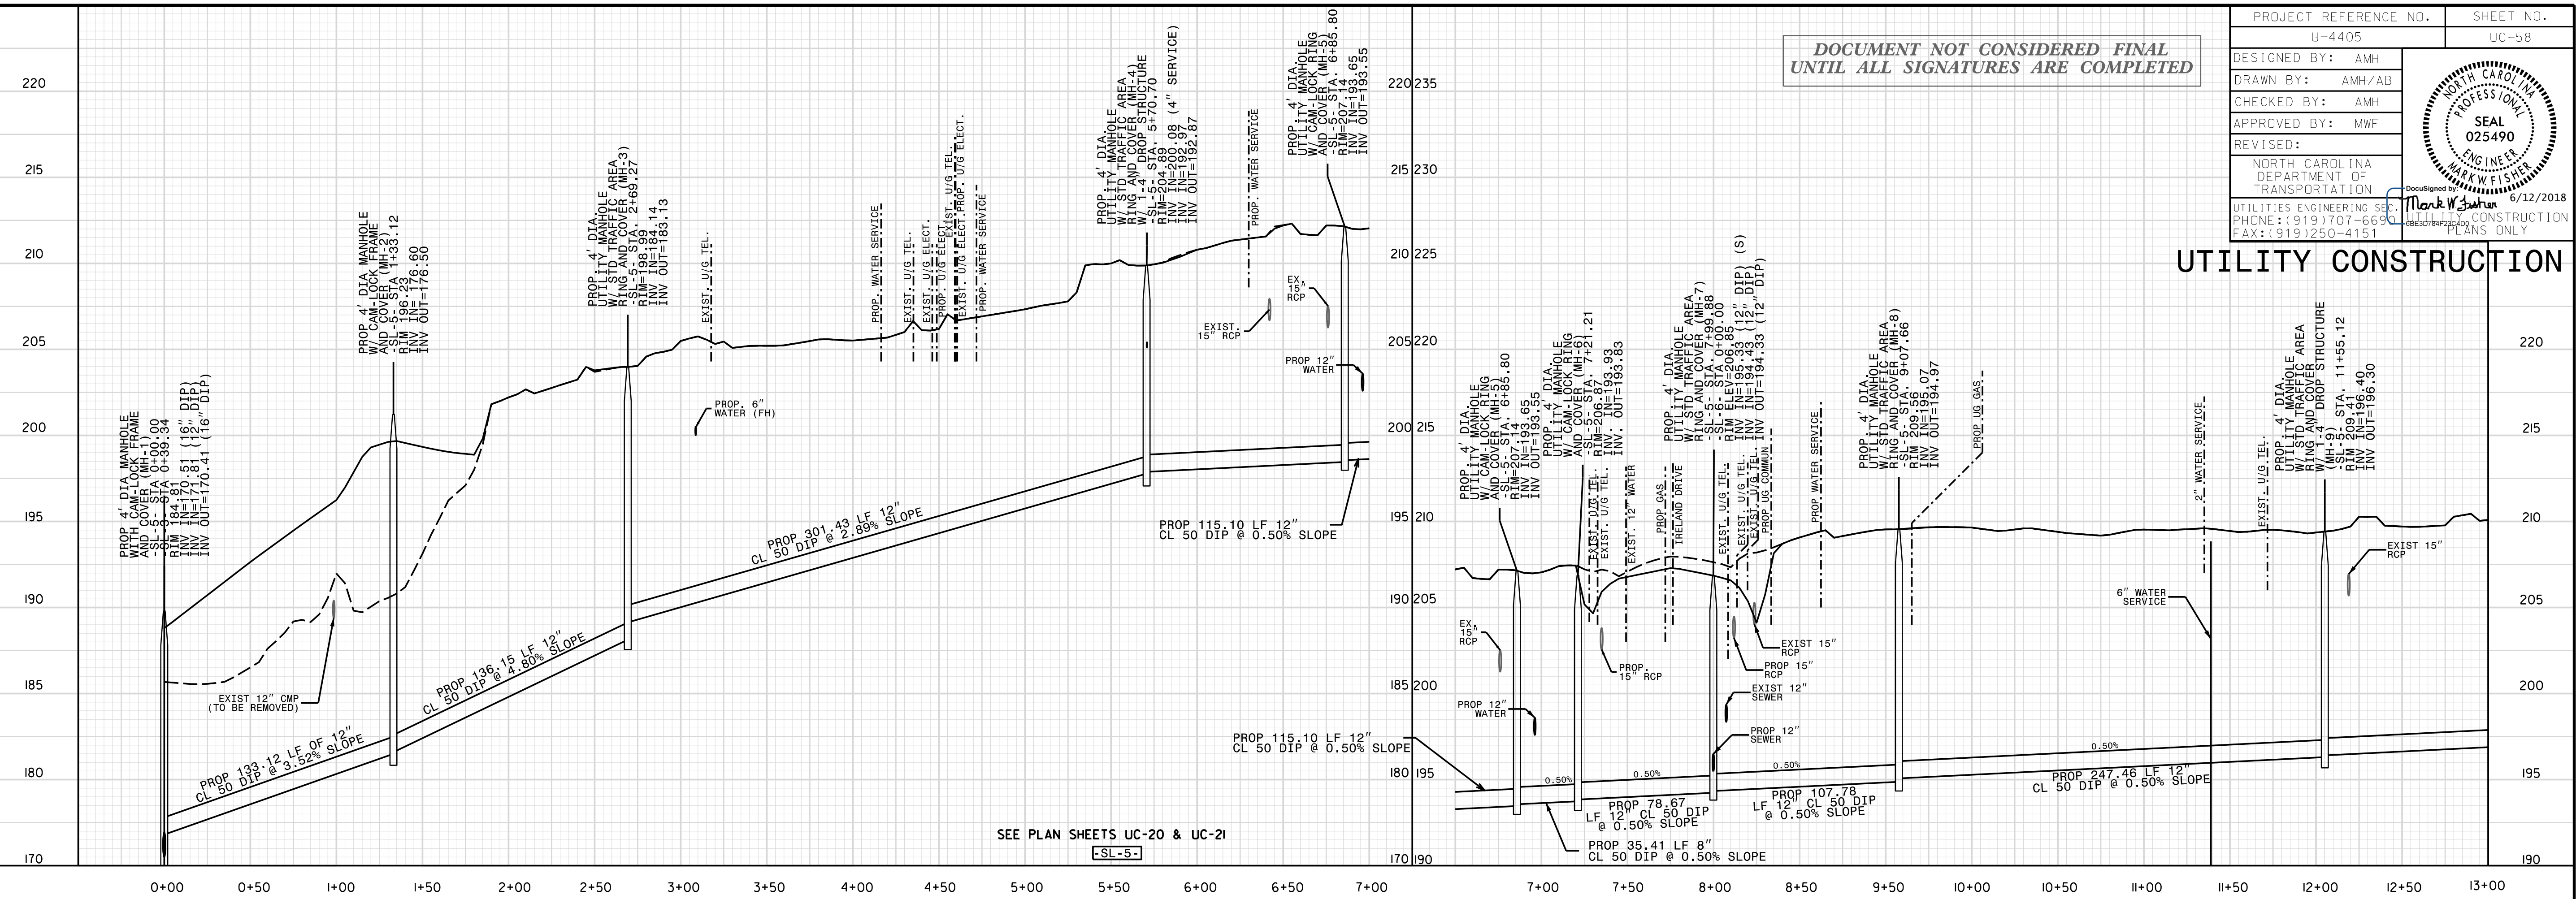

DOCUMENT NOT CONSIDERED FINAL
UNTIL ALL SIGNATURES ARE COMPLETED

PROJECT REFERENCE NO.	U-4405	SHEET NO.	UC-58
DESIGNED BY:	AMH		
DRAWN BY:	AMH/AB		
CHECKED BY:	AMH		
APPROVED BY:	MWF		
REVISED:		6/12/2018	
NORTH CAROLINA DEPARTMENT OF TRANSPORTATION		UTILITIES ENGINEERING SECTION	
		PHONE: (919) 707-6699	
		FAX: (919) 250-4151	

UTILITY CONSTRUCTION