
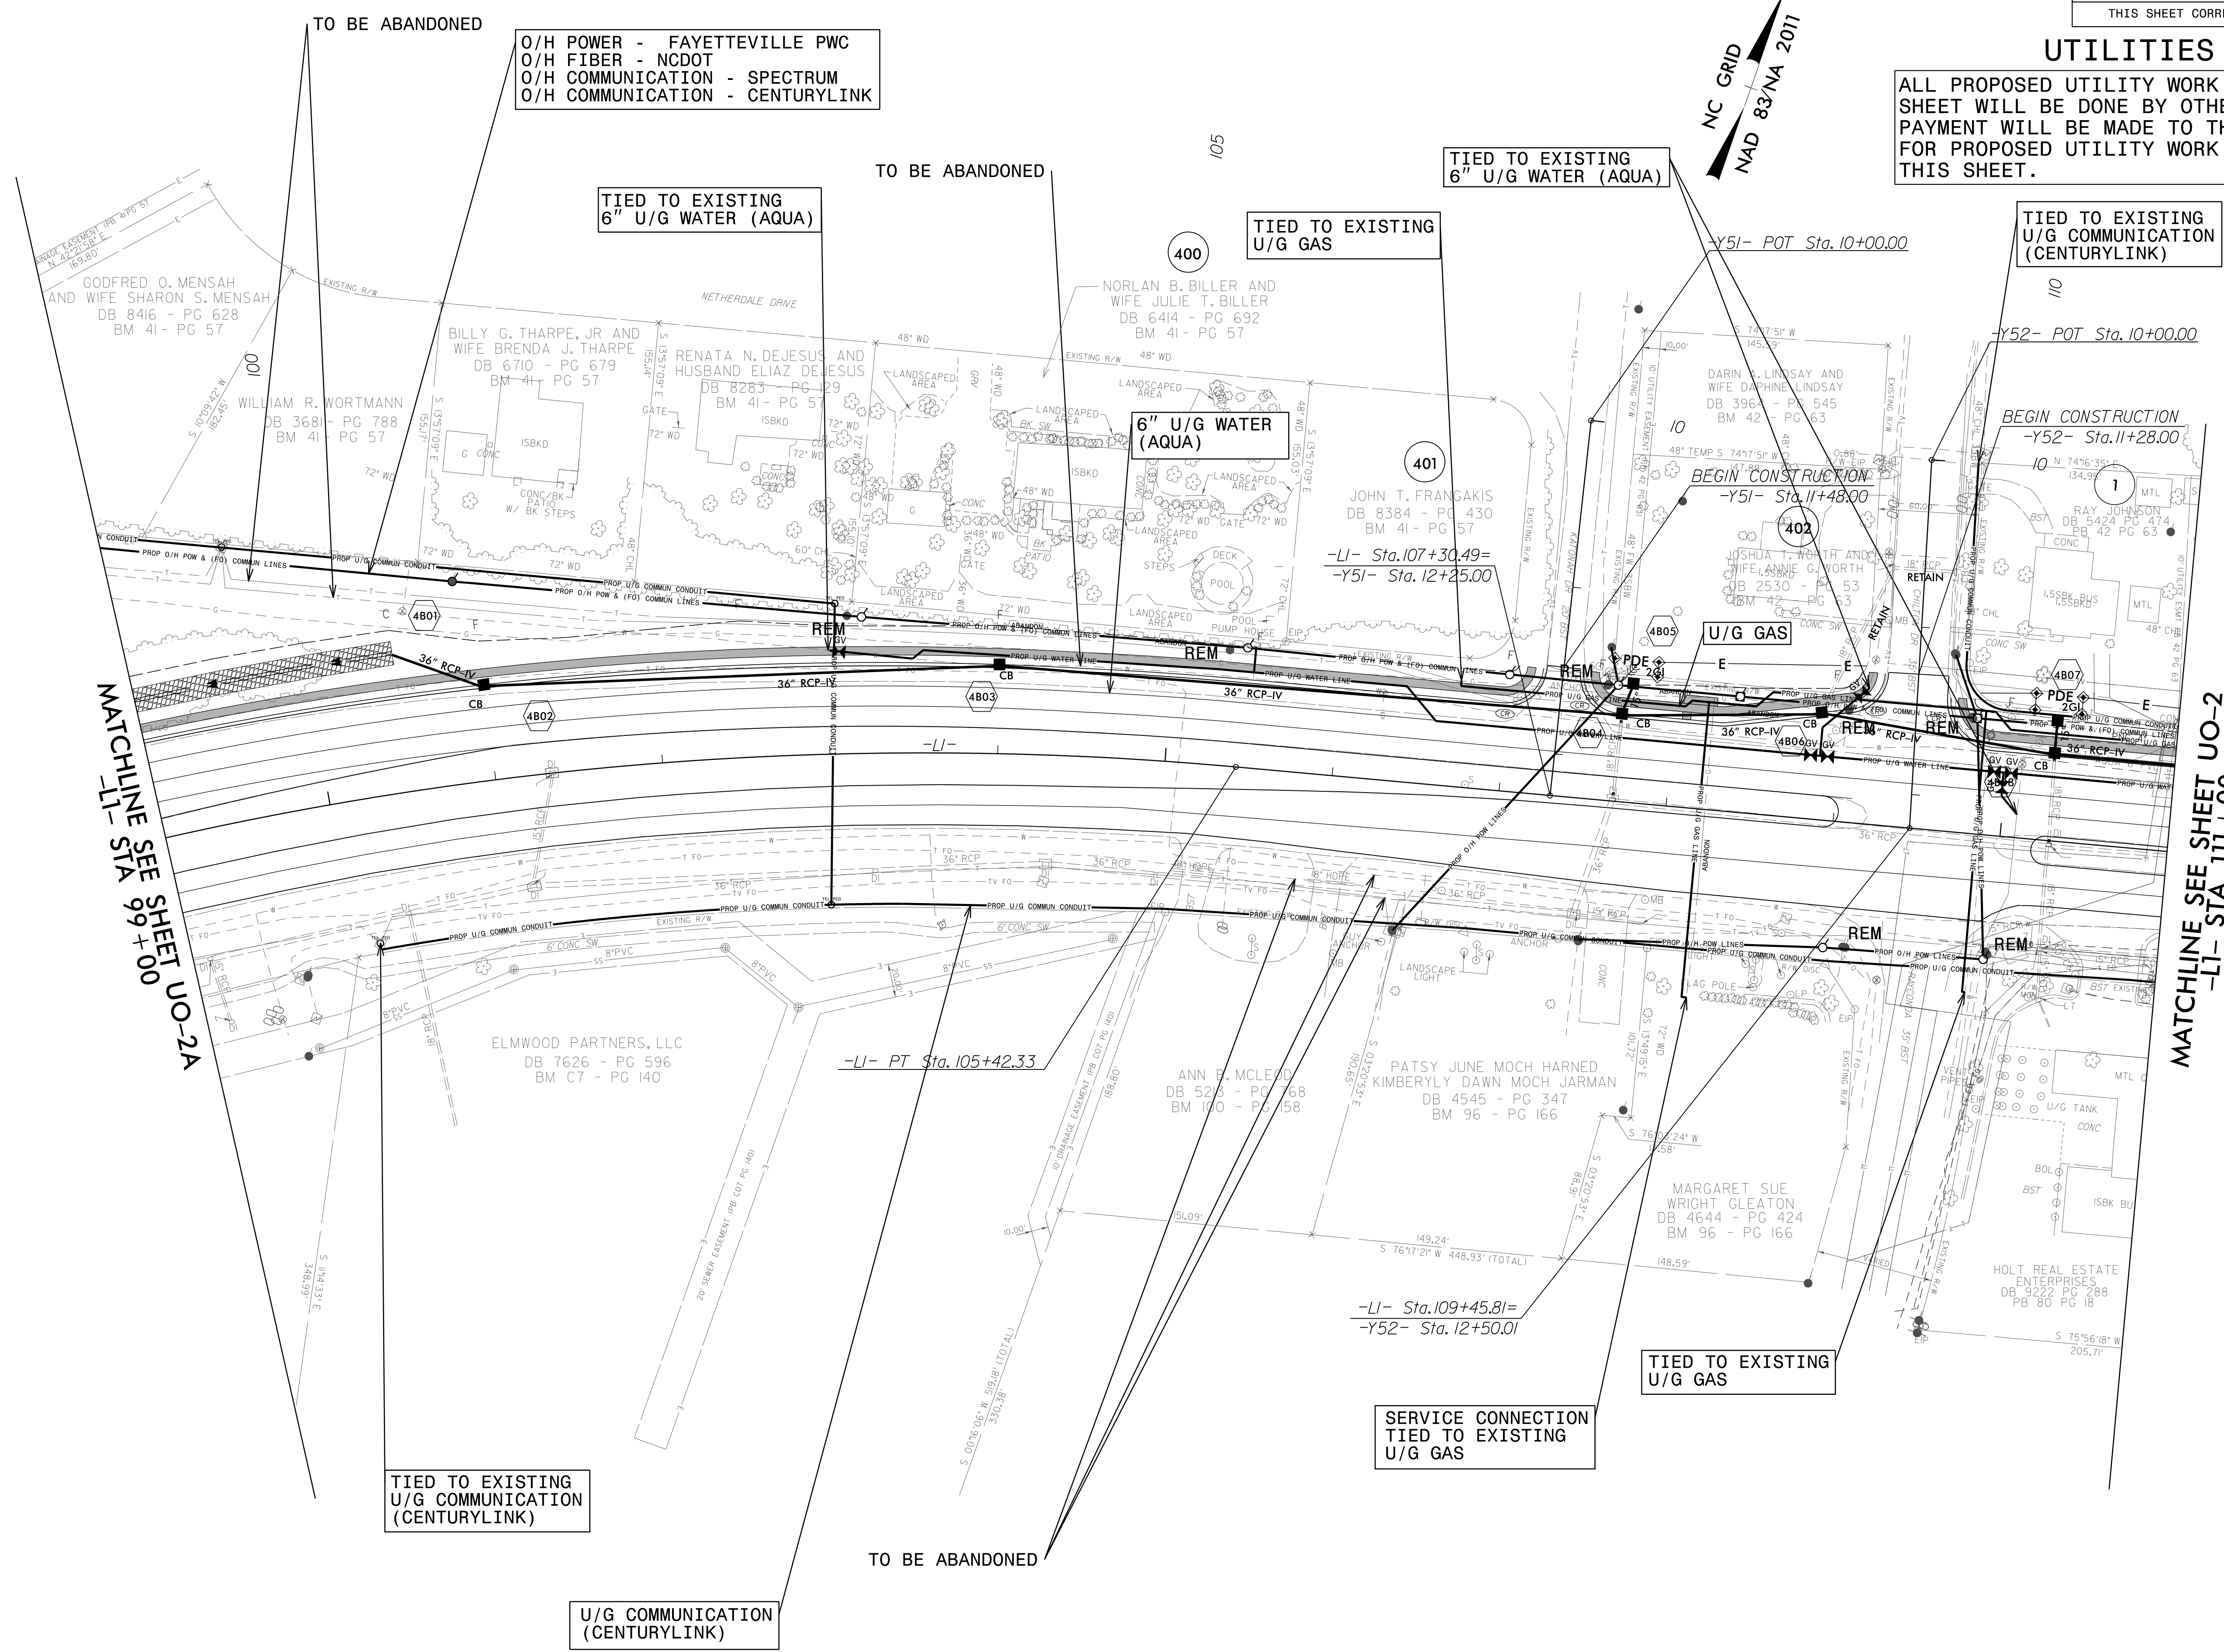


UTILITIES BY OTHERS

ALL PROPOSED UTILITY WORK SHOWN ON THIS SHEET WILL BE DONE BY OTHERS. NO PAYMENT WILL BE MADE TO THE CONTRACTOR FOR PROPOSED UTILITY WORK SHOWN ON THIS SHEET.

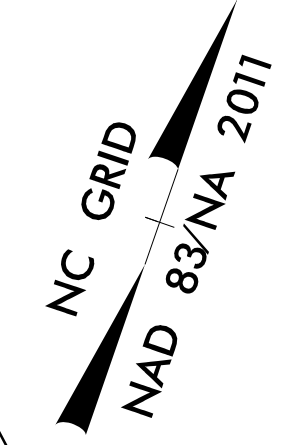

MATCHLINE SEE SHEET UO-2A
-LI- STA 99+00

MATCHLINE SEE SHEET UO-2
-LI- STA 111+00

REVISIONS

B/12/99

3:09:09 PM \\B01\Proj\U4405\ut_rdy\4B_UO2B.psh.dgn
 titles\Eng\j...
 3:09:09 PM \\B01\Proj\U4405\ut_rdy\4B_UO2B.psh.dgn