



### UTILITIES BY OTHERS

ALL PROPOSED UTILITY WORK SHOWN ON THIS SHEET WILL BE DONE BY OTHERS. NO PAYMENT WILL BE MADE TO THE CONTRACTOR FOR PROPOSED UTILITY WORK SHOWN ON THIS SHEET.

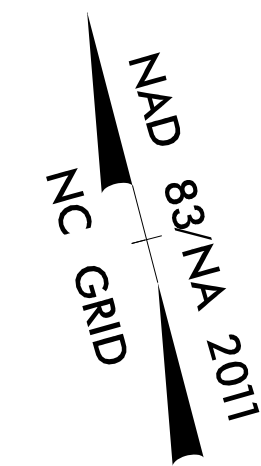

O/H POWER - FAYETTEVILLE PWC  
 O/H FIBER - NCDOT  
 O/H COMMUNICATION - SPECTRUM  
 O/H COMMUNICATION - CENTURYLINK  
 O/H COMMUNICATION - LEVEL 3

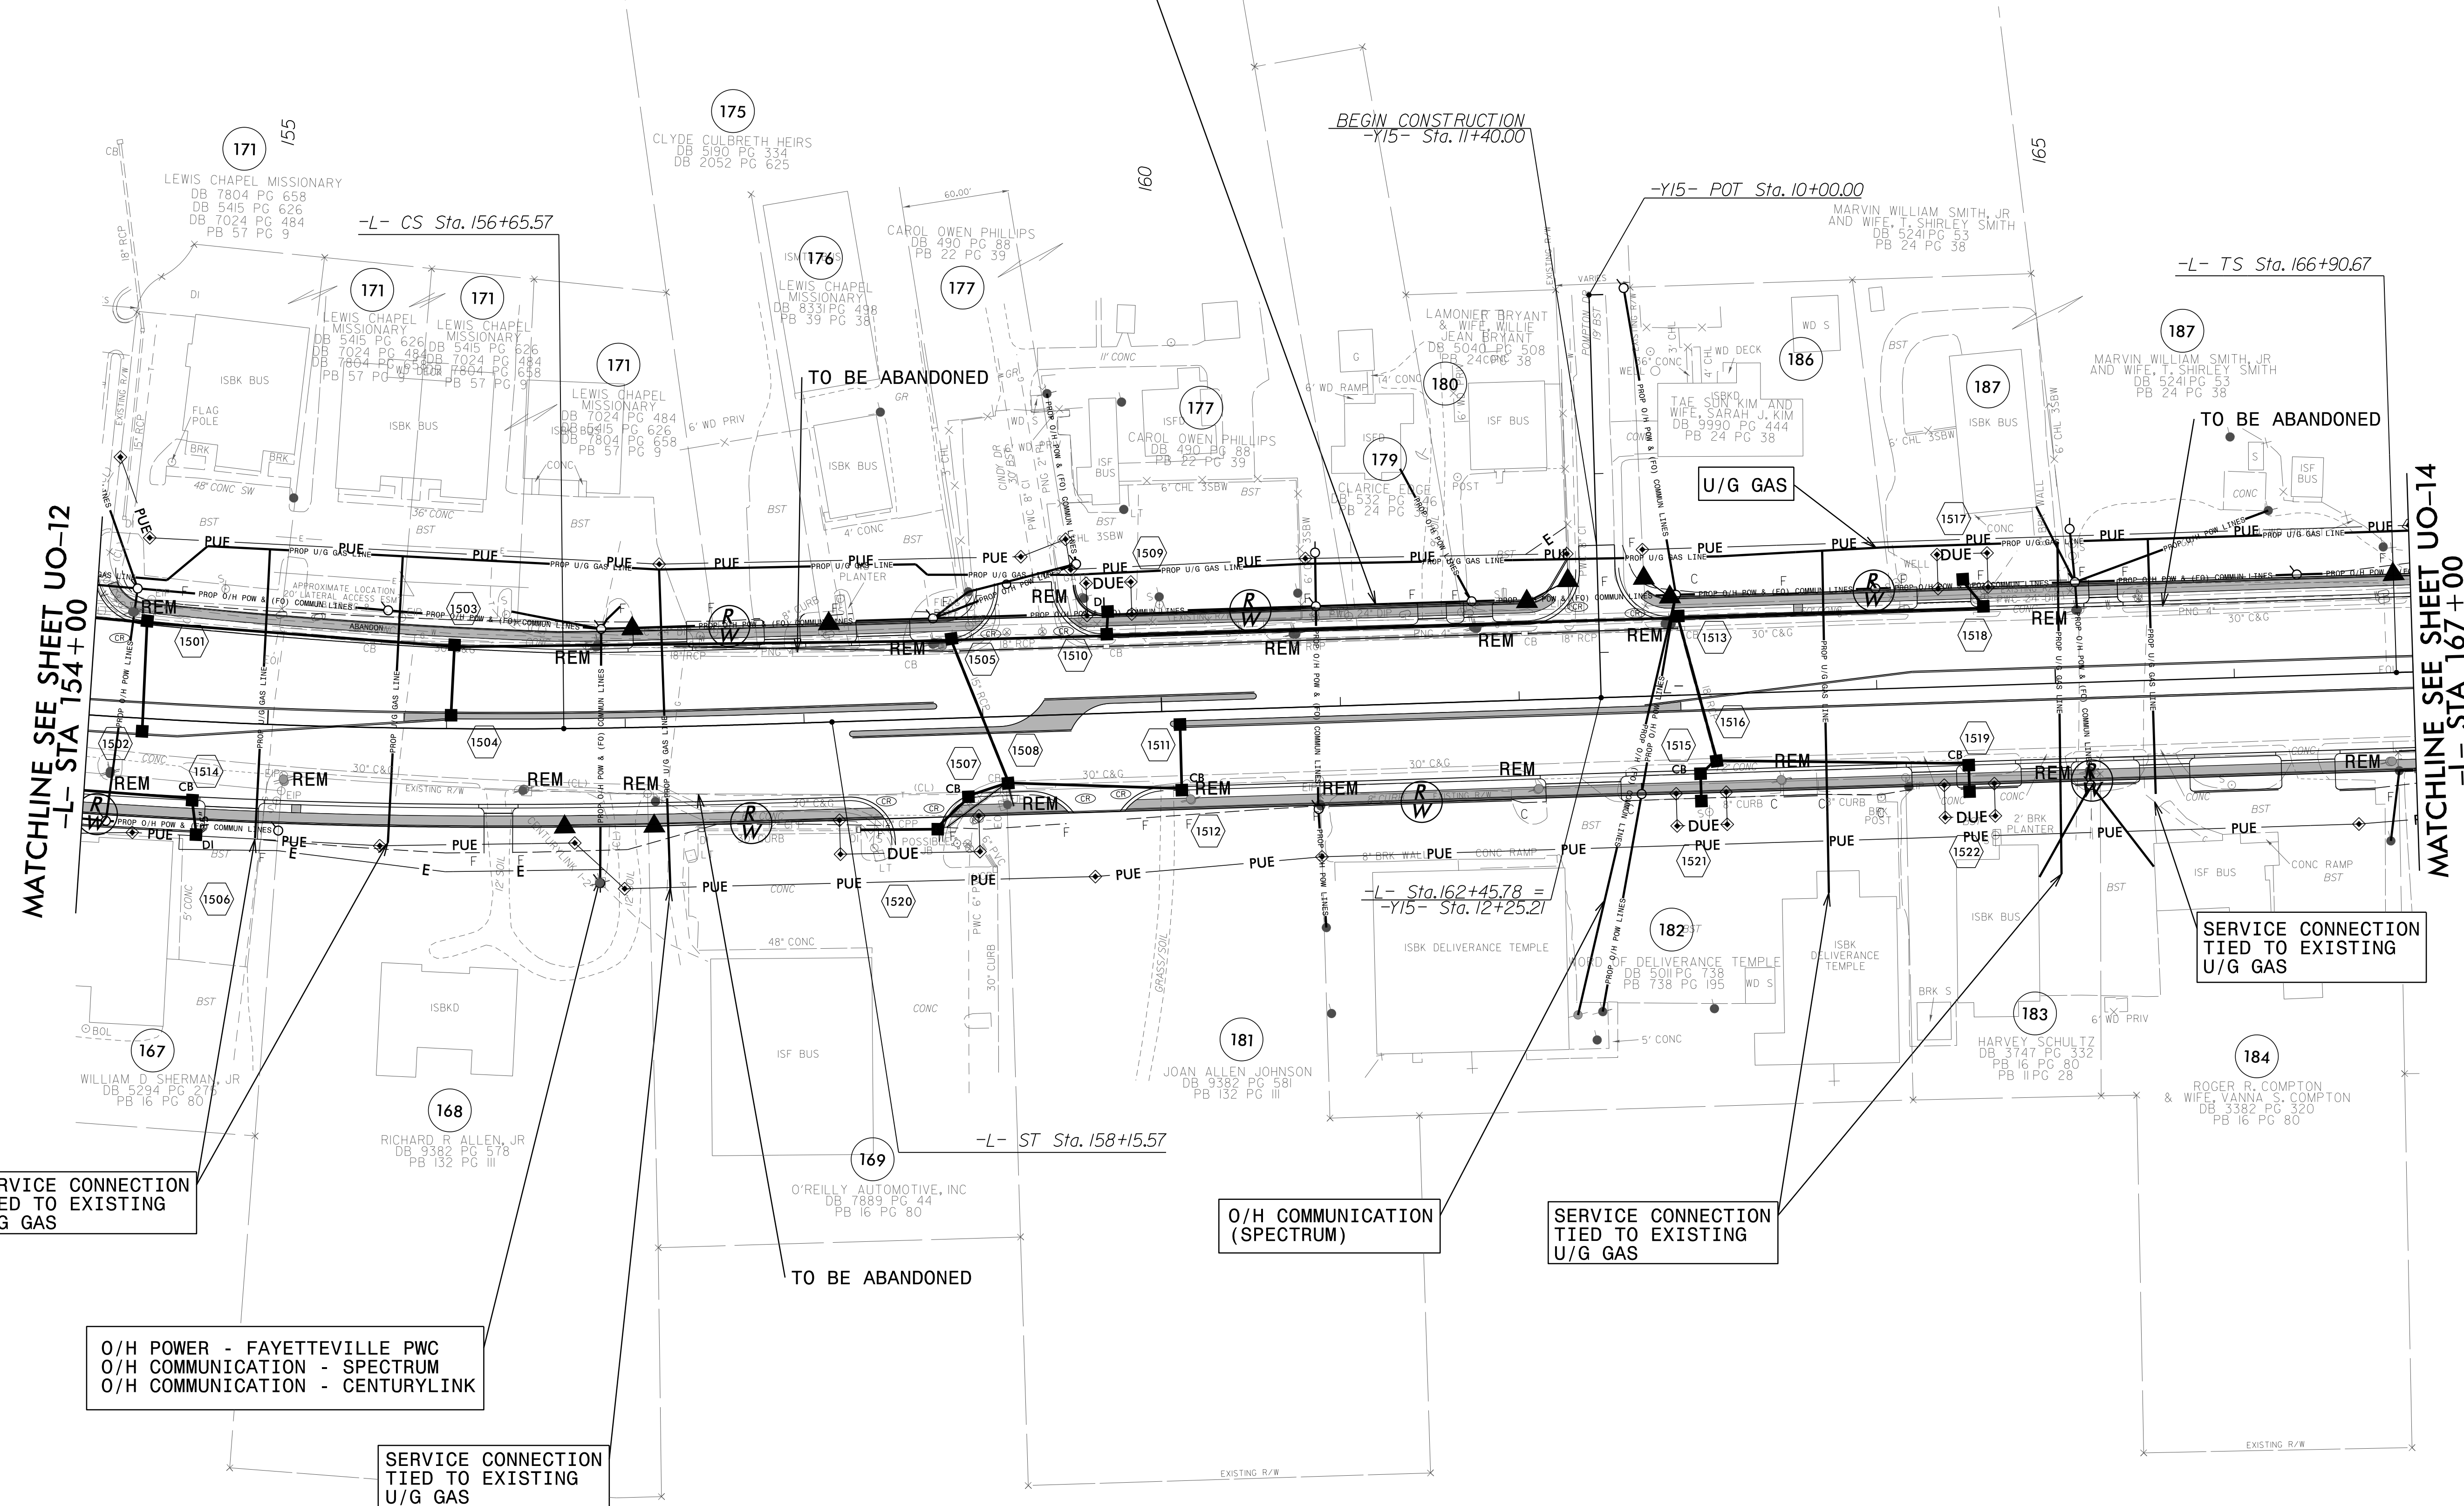

MATCHLINE SEE SHEET UO-12  
-L- STA 154+00

MATCHLINE SEE SHEET UO-14  
-L- STA 167+00

REVISIONS

5/14/99

3:31:44 PM U:\B0\Proj\4405\ut\_rdy\15\_UO13\_rsh.dgn