
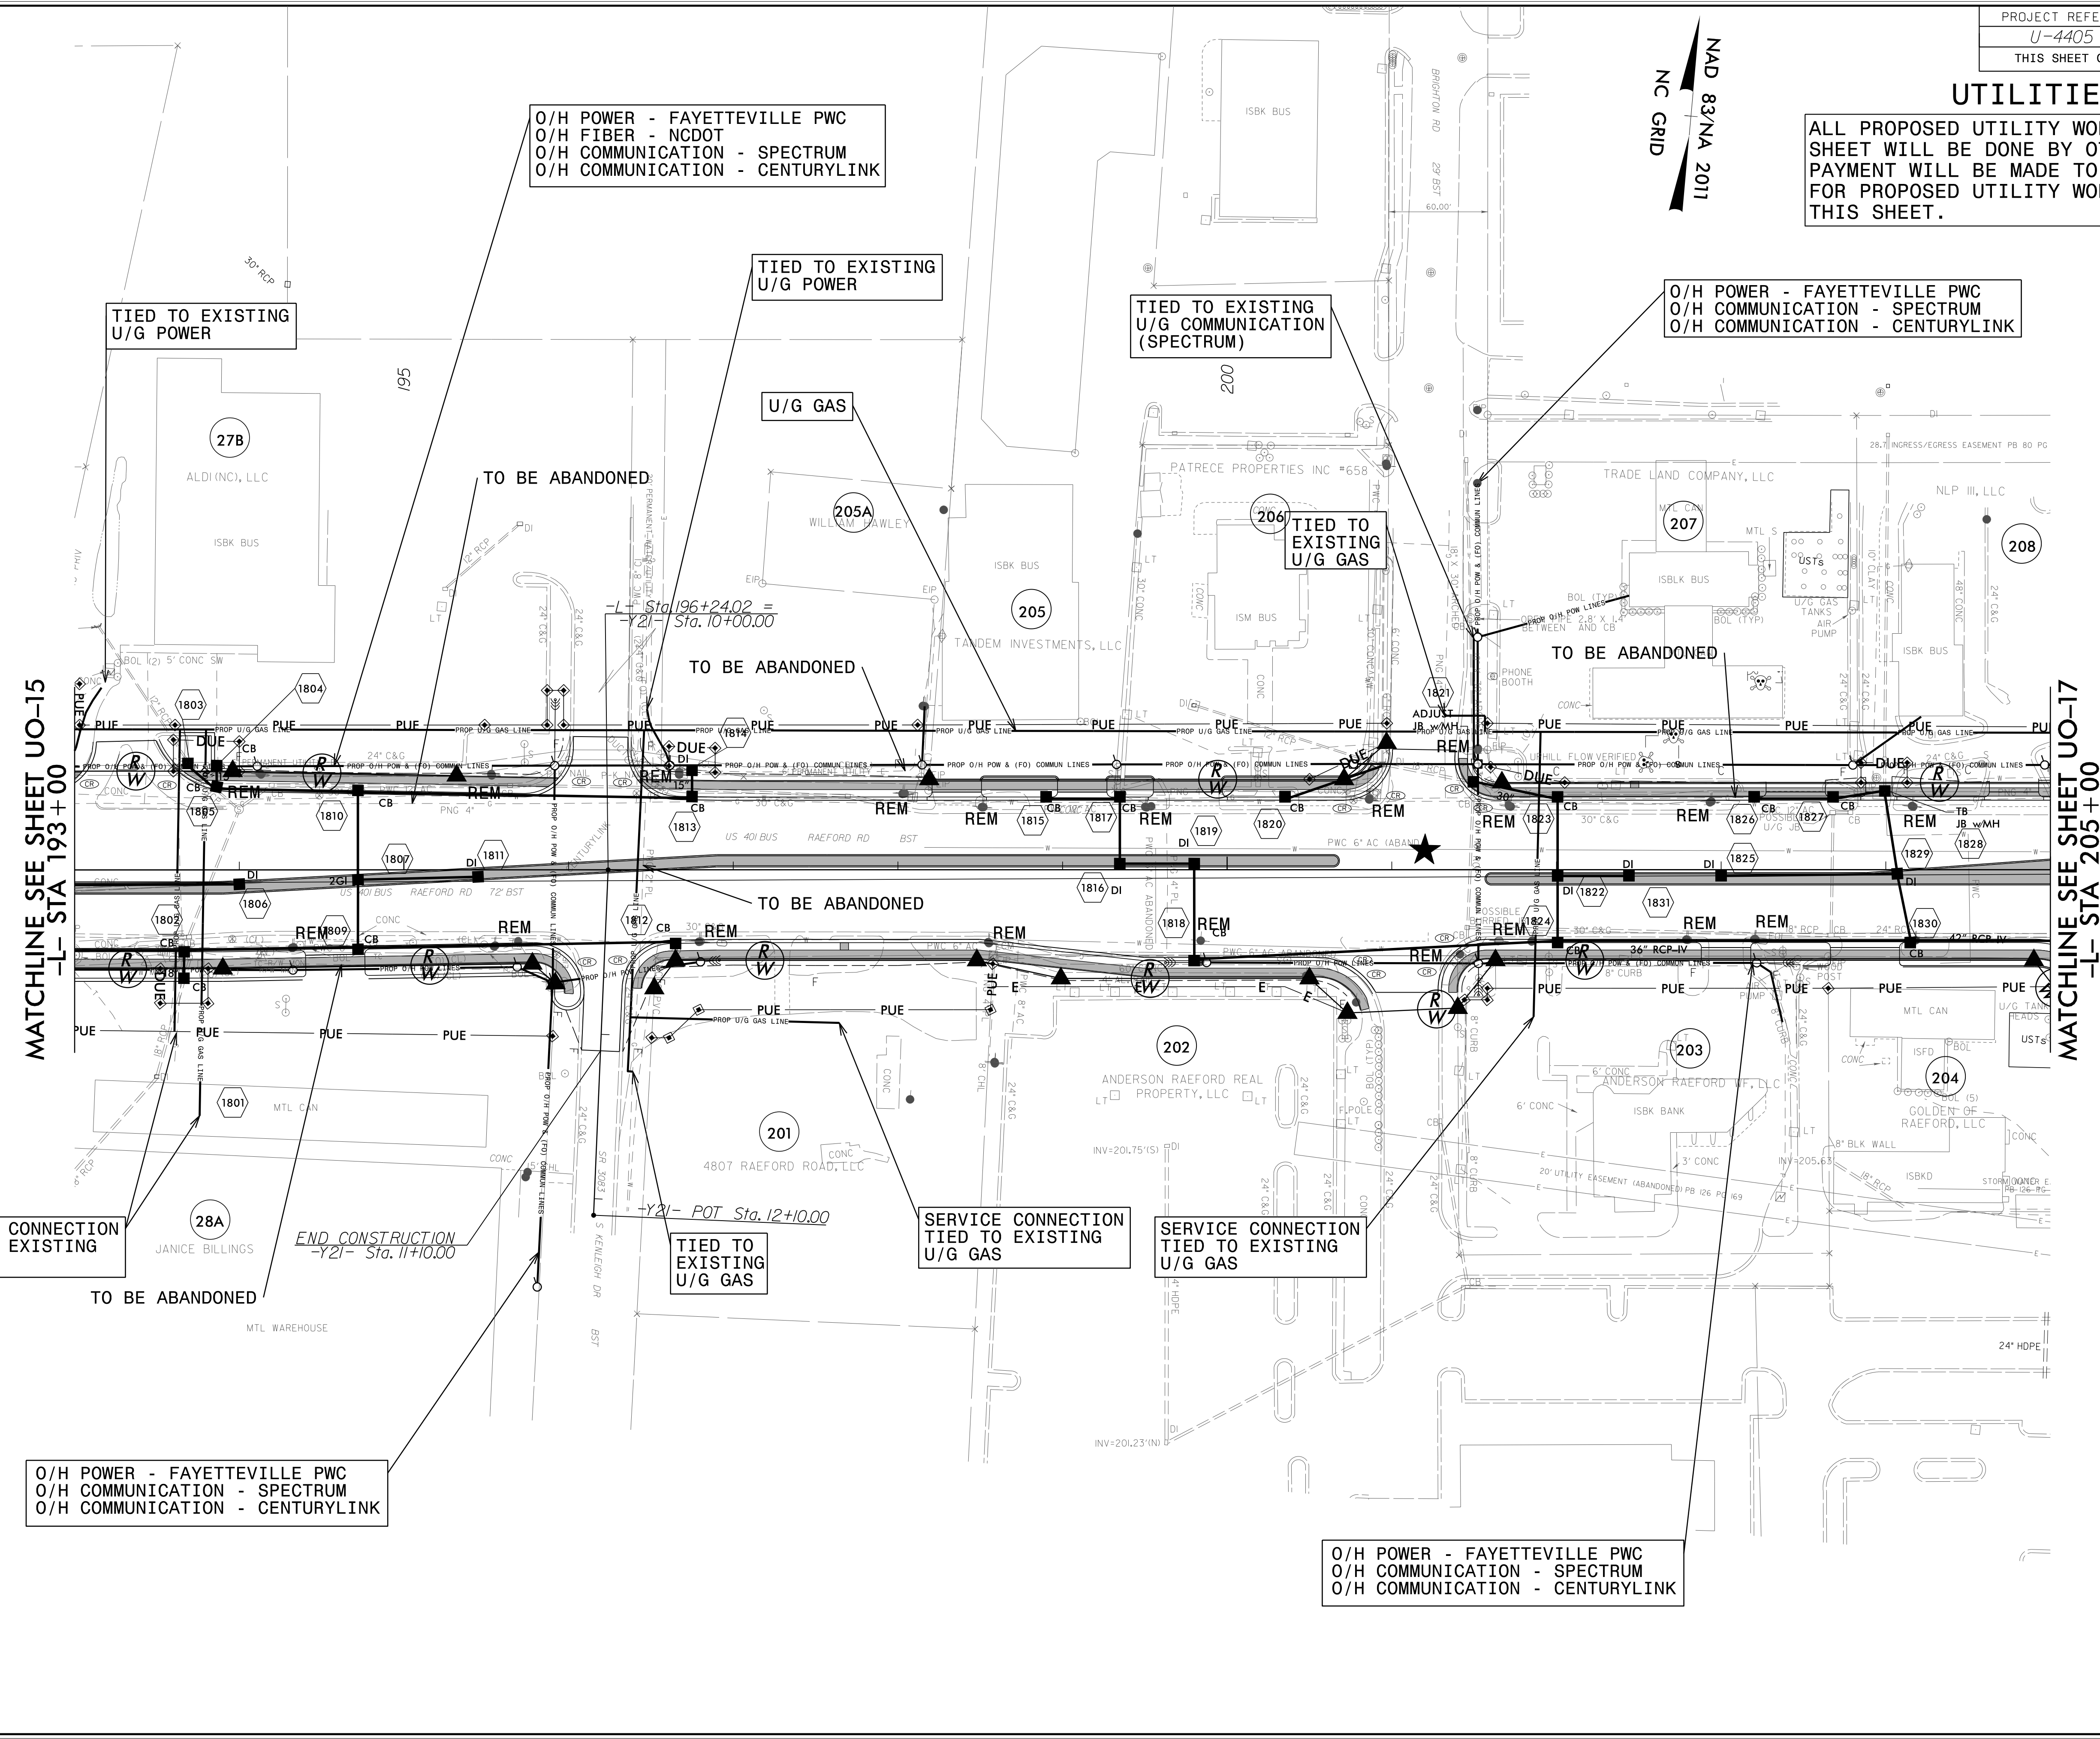


### UTILITIES BY OTHERS

ALL PROPOSED UTILITY WORK SHOWN ON THIS SHEET WILL BE DONE BY OTHERS. NO PAYMENT WILL BE MADE TO THE CONTRACTOR FOR PROPOSED UTILITY WORK SHOWN ON THIS SHEET.

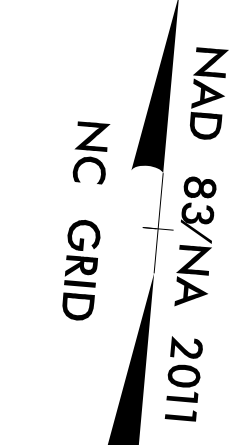

O/H POWER - FAYETTEVILLE PWC  
 O/H FIBER - NCDOT  
 O/H COMMUNICATION - SPECTRUM  
 O/H COMMUNICATION - CENTURYLINK

TIED TO EXISTING U/G POWER

TIED TO EXISTING U/G POWER

TIED TO EXISTING U/G COMMUNICATION (SPECTRUM)

O/H POWER - FAYETTEVILLE PWC  
 O/H COMMUNICATION - SPECTRUM  
 O/H COMMUNICATION - CENTURYLINK

U/G GAS

TIED TO EXISTING U/G GAS

MATCHLINE SEE SHEET UO-15  
 -L- STA 193+00

MATCHLINE SEE SHEET UO-17  
 -L- STA 205+00

SERVICE CONNECTION TIED TO EXISTING U/G GAS

END CONSTRUCTION  
 -Y21- Sta. 11+10.00

TIED TO EXISTING U/G GAS

SERVICE CONNECTION TIED TO EXISTING U/G GAS

SERVICE CONNECTION TIED TO EXISTING U/G GAS

O/H POWER - FAYETTEVILLE PWC  
 O/H COMMUNICATION - SPECTRUM  
 O/H COMMUNICATION - CENTURYLINK

O/H POWER - FAYETTEVILLE PWC  
 O/H COMMUNICATION - SPECTRUM  
 O/H COMMUNICATION - CENTURYLINK

REVISIONS

5/14/99  
 3:34:04 PM U:\B0\Proj\U4405\ut\_rdy18\_U016\_psh.dgn  
 Utilities\Eng\5/14/99