

UTILITIES BY OTHERS

ALL PROPOSED UTILITY WORK SHOWN ON THIS SHEET WILL BE DONE BY OTHERS. NO PAYMENT WILL BE MADE TO THE CONTRACTOR FOR PROPOSED UTILITY WORK SHOWN ON THIS SHEET.

NC GRID
NAD 83/NA 2011

O/H POWER - FAYETTEVILLE PWC
O/H COMMUNICATION - SPECTRUM
O/H COMMUNICATION - CENTURYLINK

O/H POWER - FAYETTEVILLE PWC
O/H FIBER - NCDOT
O/H COMMUNICATION - SPECTRUM
O/H COMMUNICATION - CENTURYLINK

MATCHLINE SEE SHEET UO-28
-RPB- STA 27+00

TIED TO EXISTING
U/G COMMUNICATION
(CENTURYLINK)

TIED TO EXISTING
U/G GAS

U/G COMMUNICATION
BORE UNDER ROAD
(CENTURYLINK)

U/G GAS BORE
UNDER ROAD

O/H COMMUNICATION
(SPECTRUM)

TO BE ABANDONED

TO BE ABANDONED

MATCHLINE SEE SHEET UO-19
-L- STA 245+00

MATCHLINE SEE SHEET UO-21
-L- STA 258+00

O/H POWER - FAYETTEVILLE PWC
O/H COMMUNICATION - SPECTRUM
O/H COMMUNICATION - CENTURYLINK


TIED TO EXISTING
U/G COMMUNICATION
(CENTURYLINK)

SERVICE CONNECTION
TIED TO EXISTING
U/G GAS

O/H POWER - FAYETTEVILLE PWC
O/H COMMUNICATION - SPECTRUM
O/H COMMUNICATION - CENTURYLINK

SERVICE CONNECTION
TIED TO EXISTING
U/G GAS

BEGIN RETAINING WALL 3
-WALL3- STA 10+00.00 =
-L- STA 257+70.00
OFF 57.85' RT

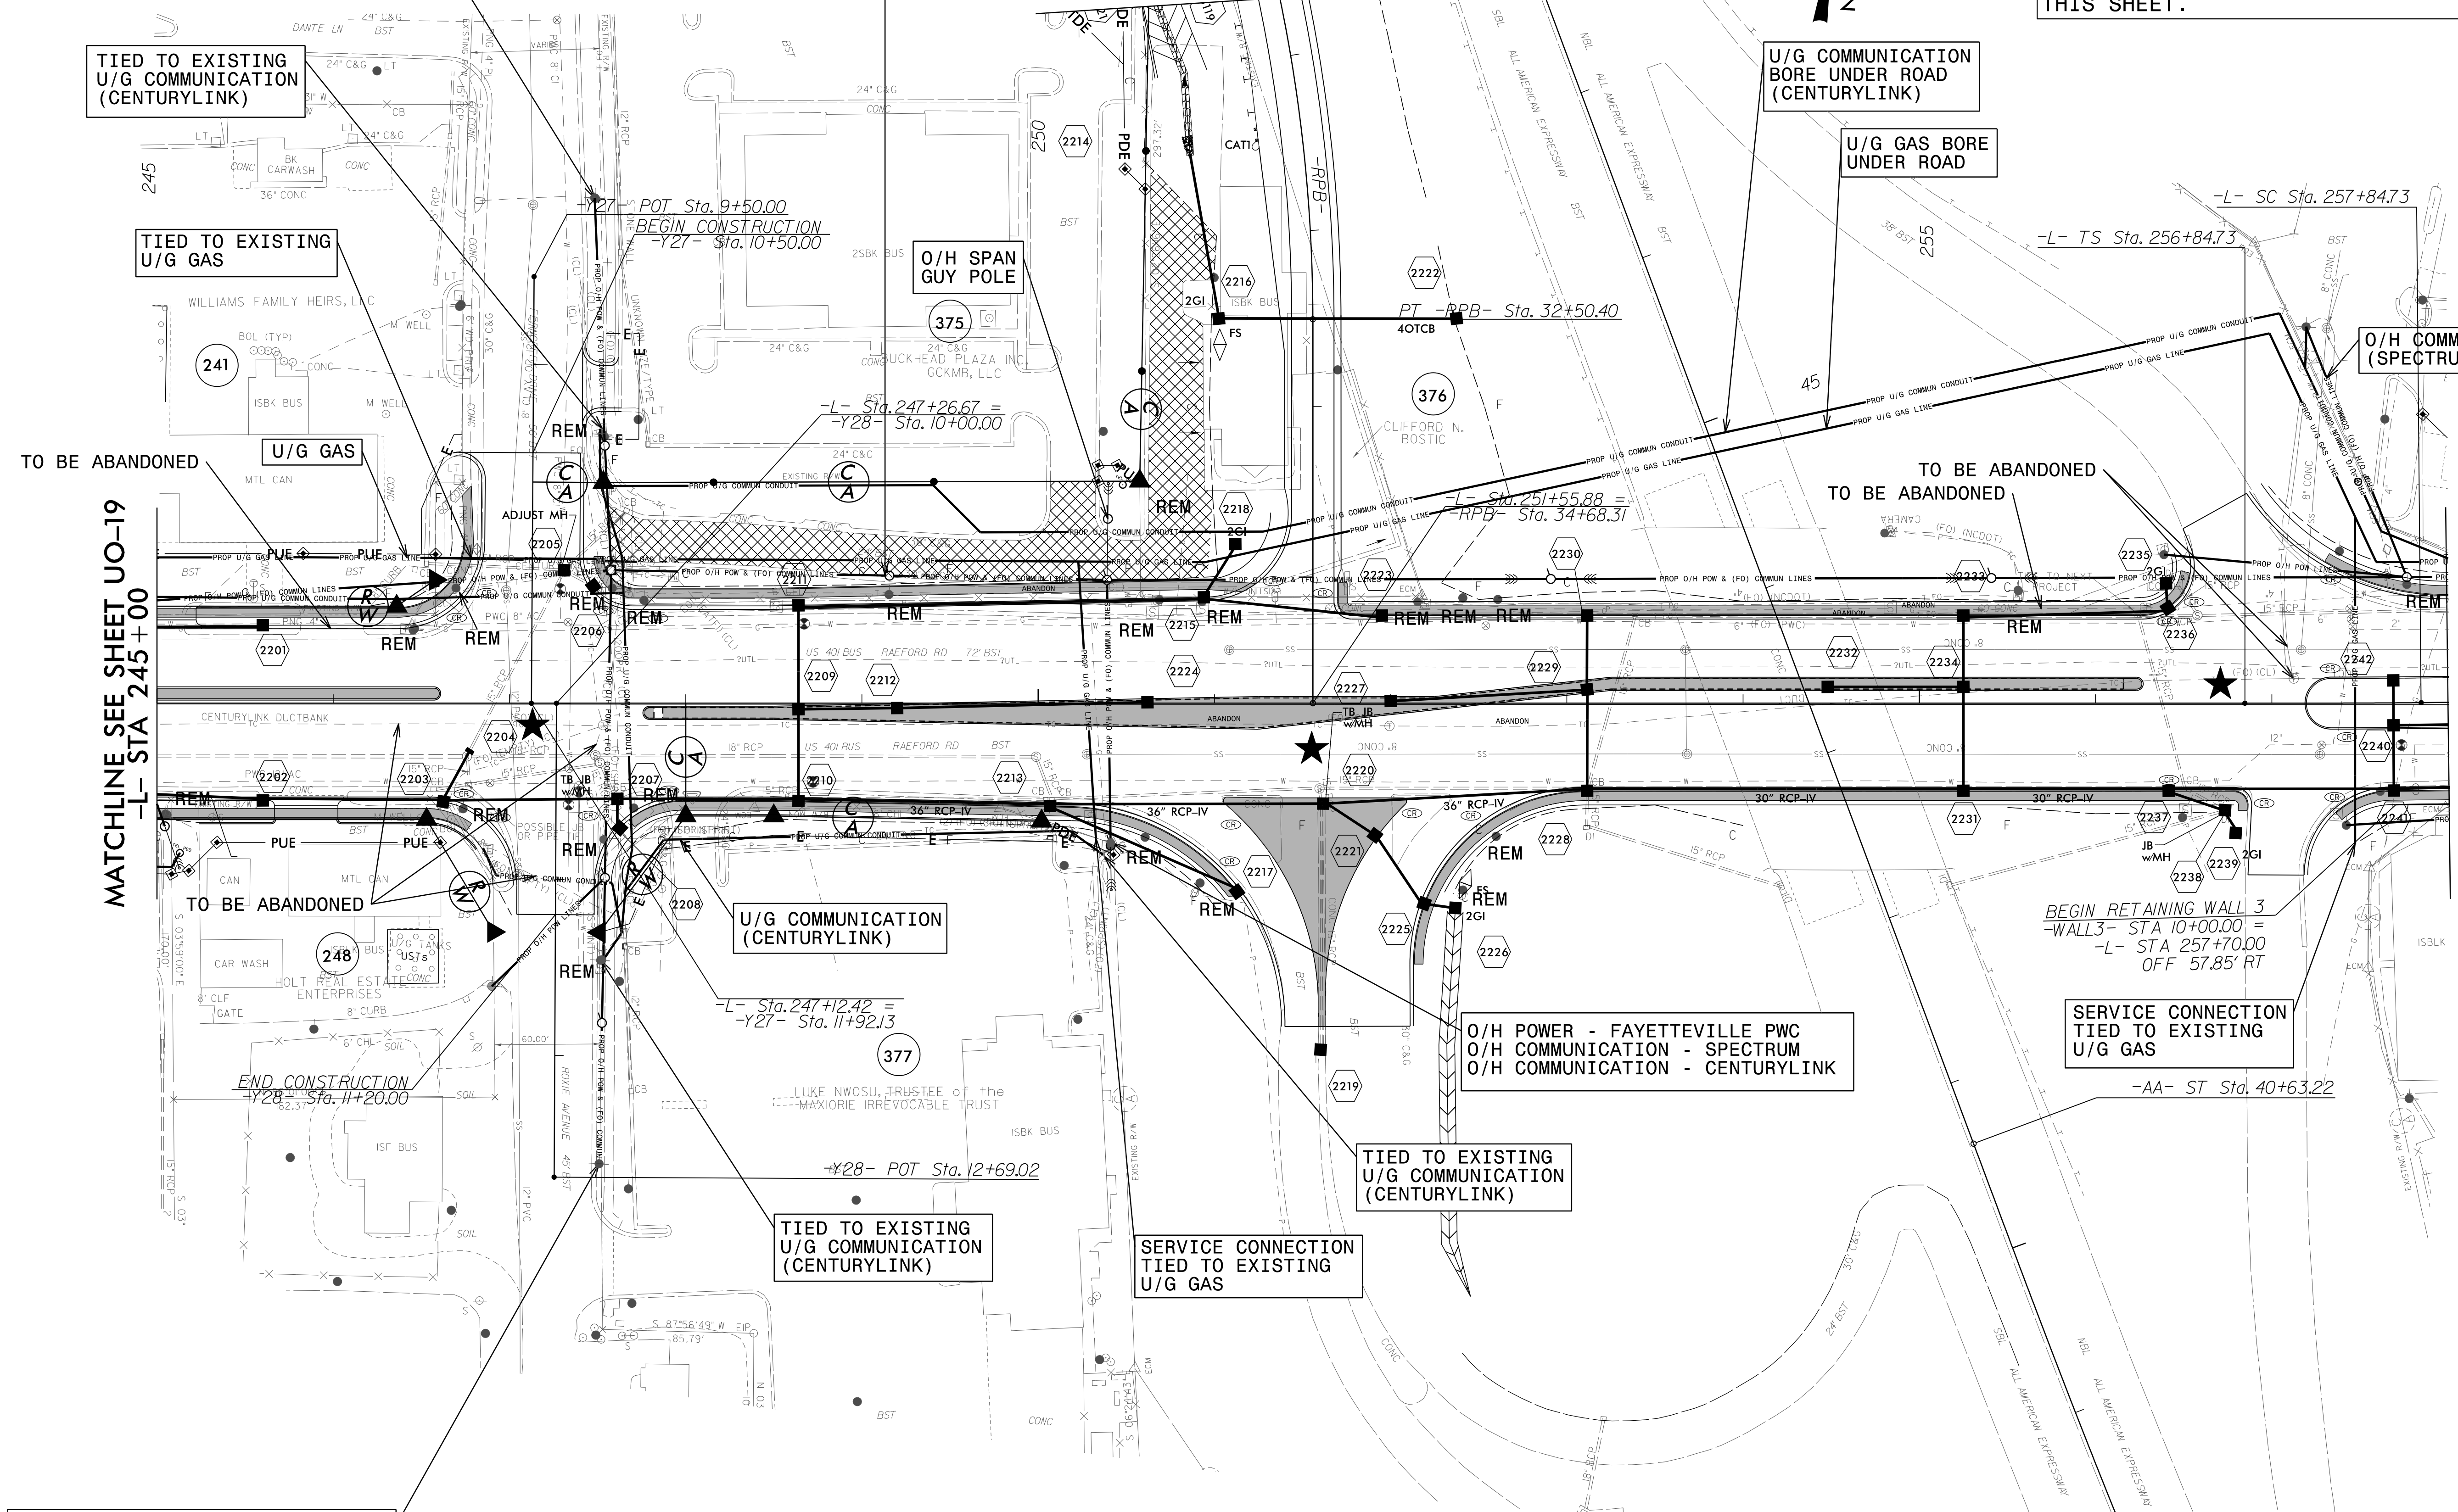

5/14/99

3:37:51 PM U:\B01\Proj\U4405\ut_rdu22_UO20_psh.dgn