

UTILITIES BY OTHERS


ALL PROPOSED UTILITY WORK SHOWN ON THIS SHEET WILL BE DONE BY OTHERS. NO PAYMENT WILL BE MADE TO THE CONTRACTOR FOR PROPOSED UTILITY WORK SHOWN ON THIS SHEET.

NC GRID
NAD 83/NA 2011

REVISIONS

MATCHLINE SEE SHEET RDY 30
-RPB- STA 15+00

MATCHLINE SEE SHEET UO-20
-RPB- STA 27+00

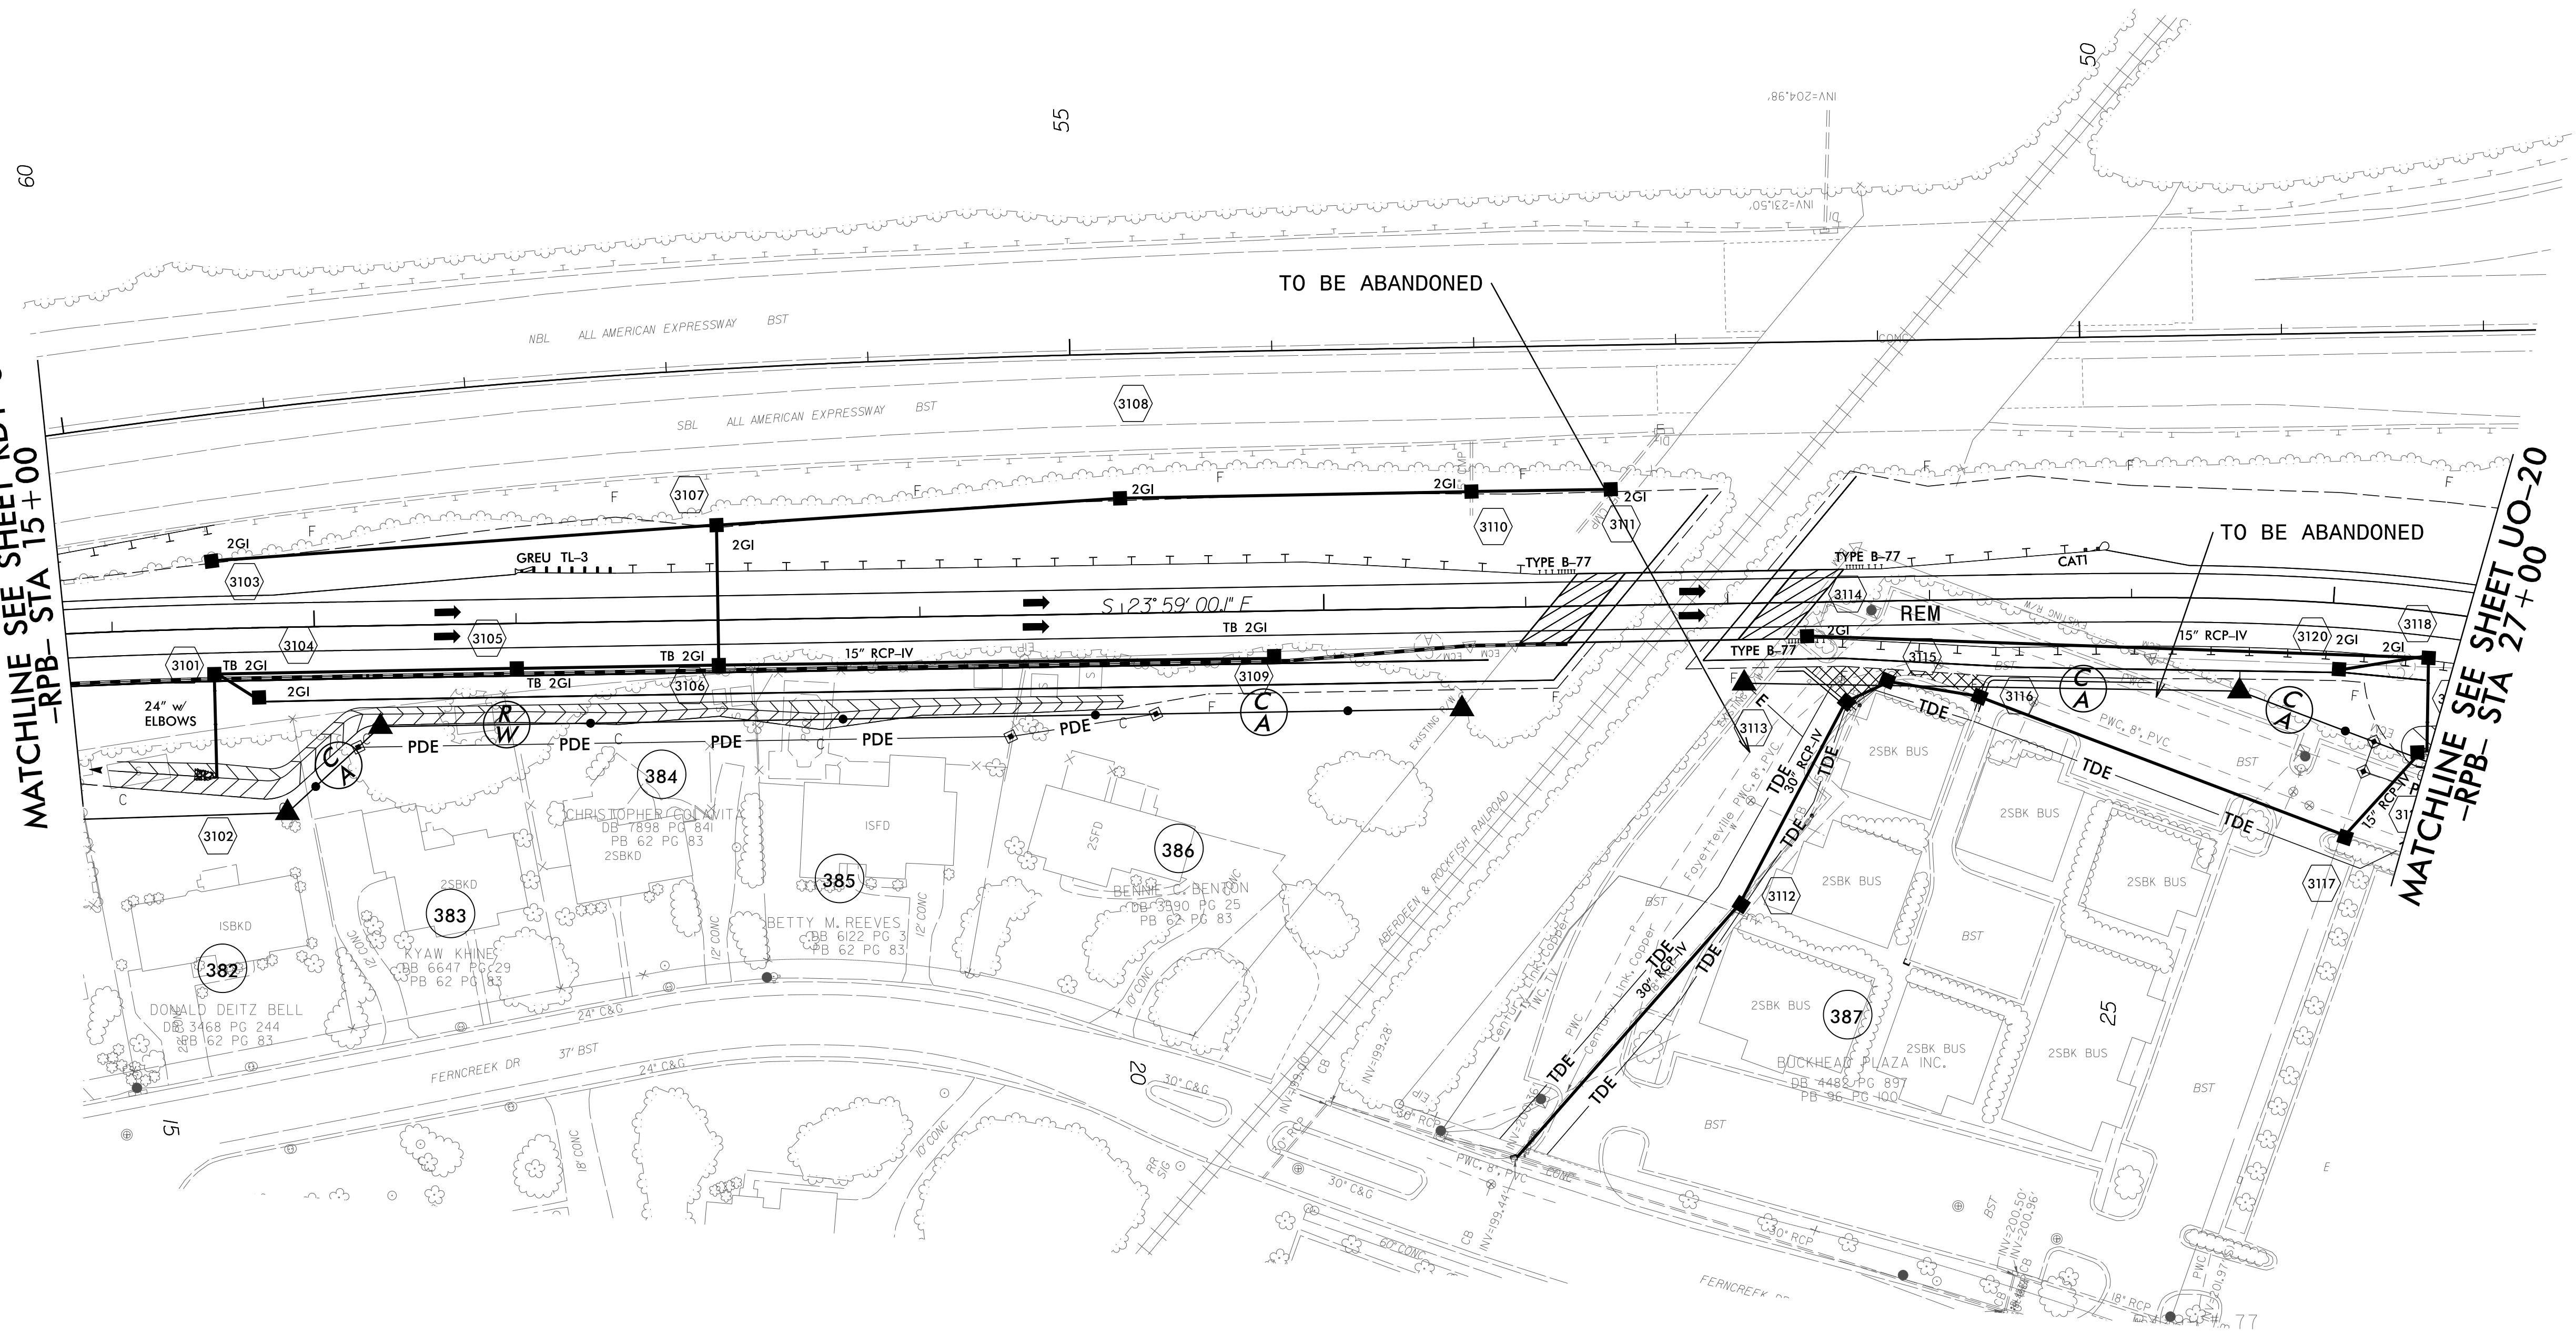

5/14/99

3:59:42 PM J:\B01\Proj\U4405-ut-rdy\31_U028_psh.dgn