



8/23/99

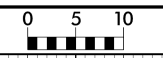

PROJ. REFERENCE NO.
U-4405

SHEET NO.
X-157

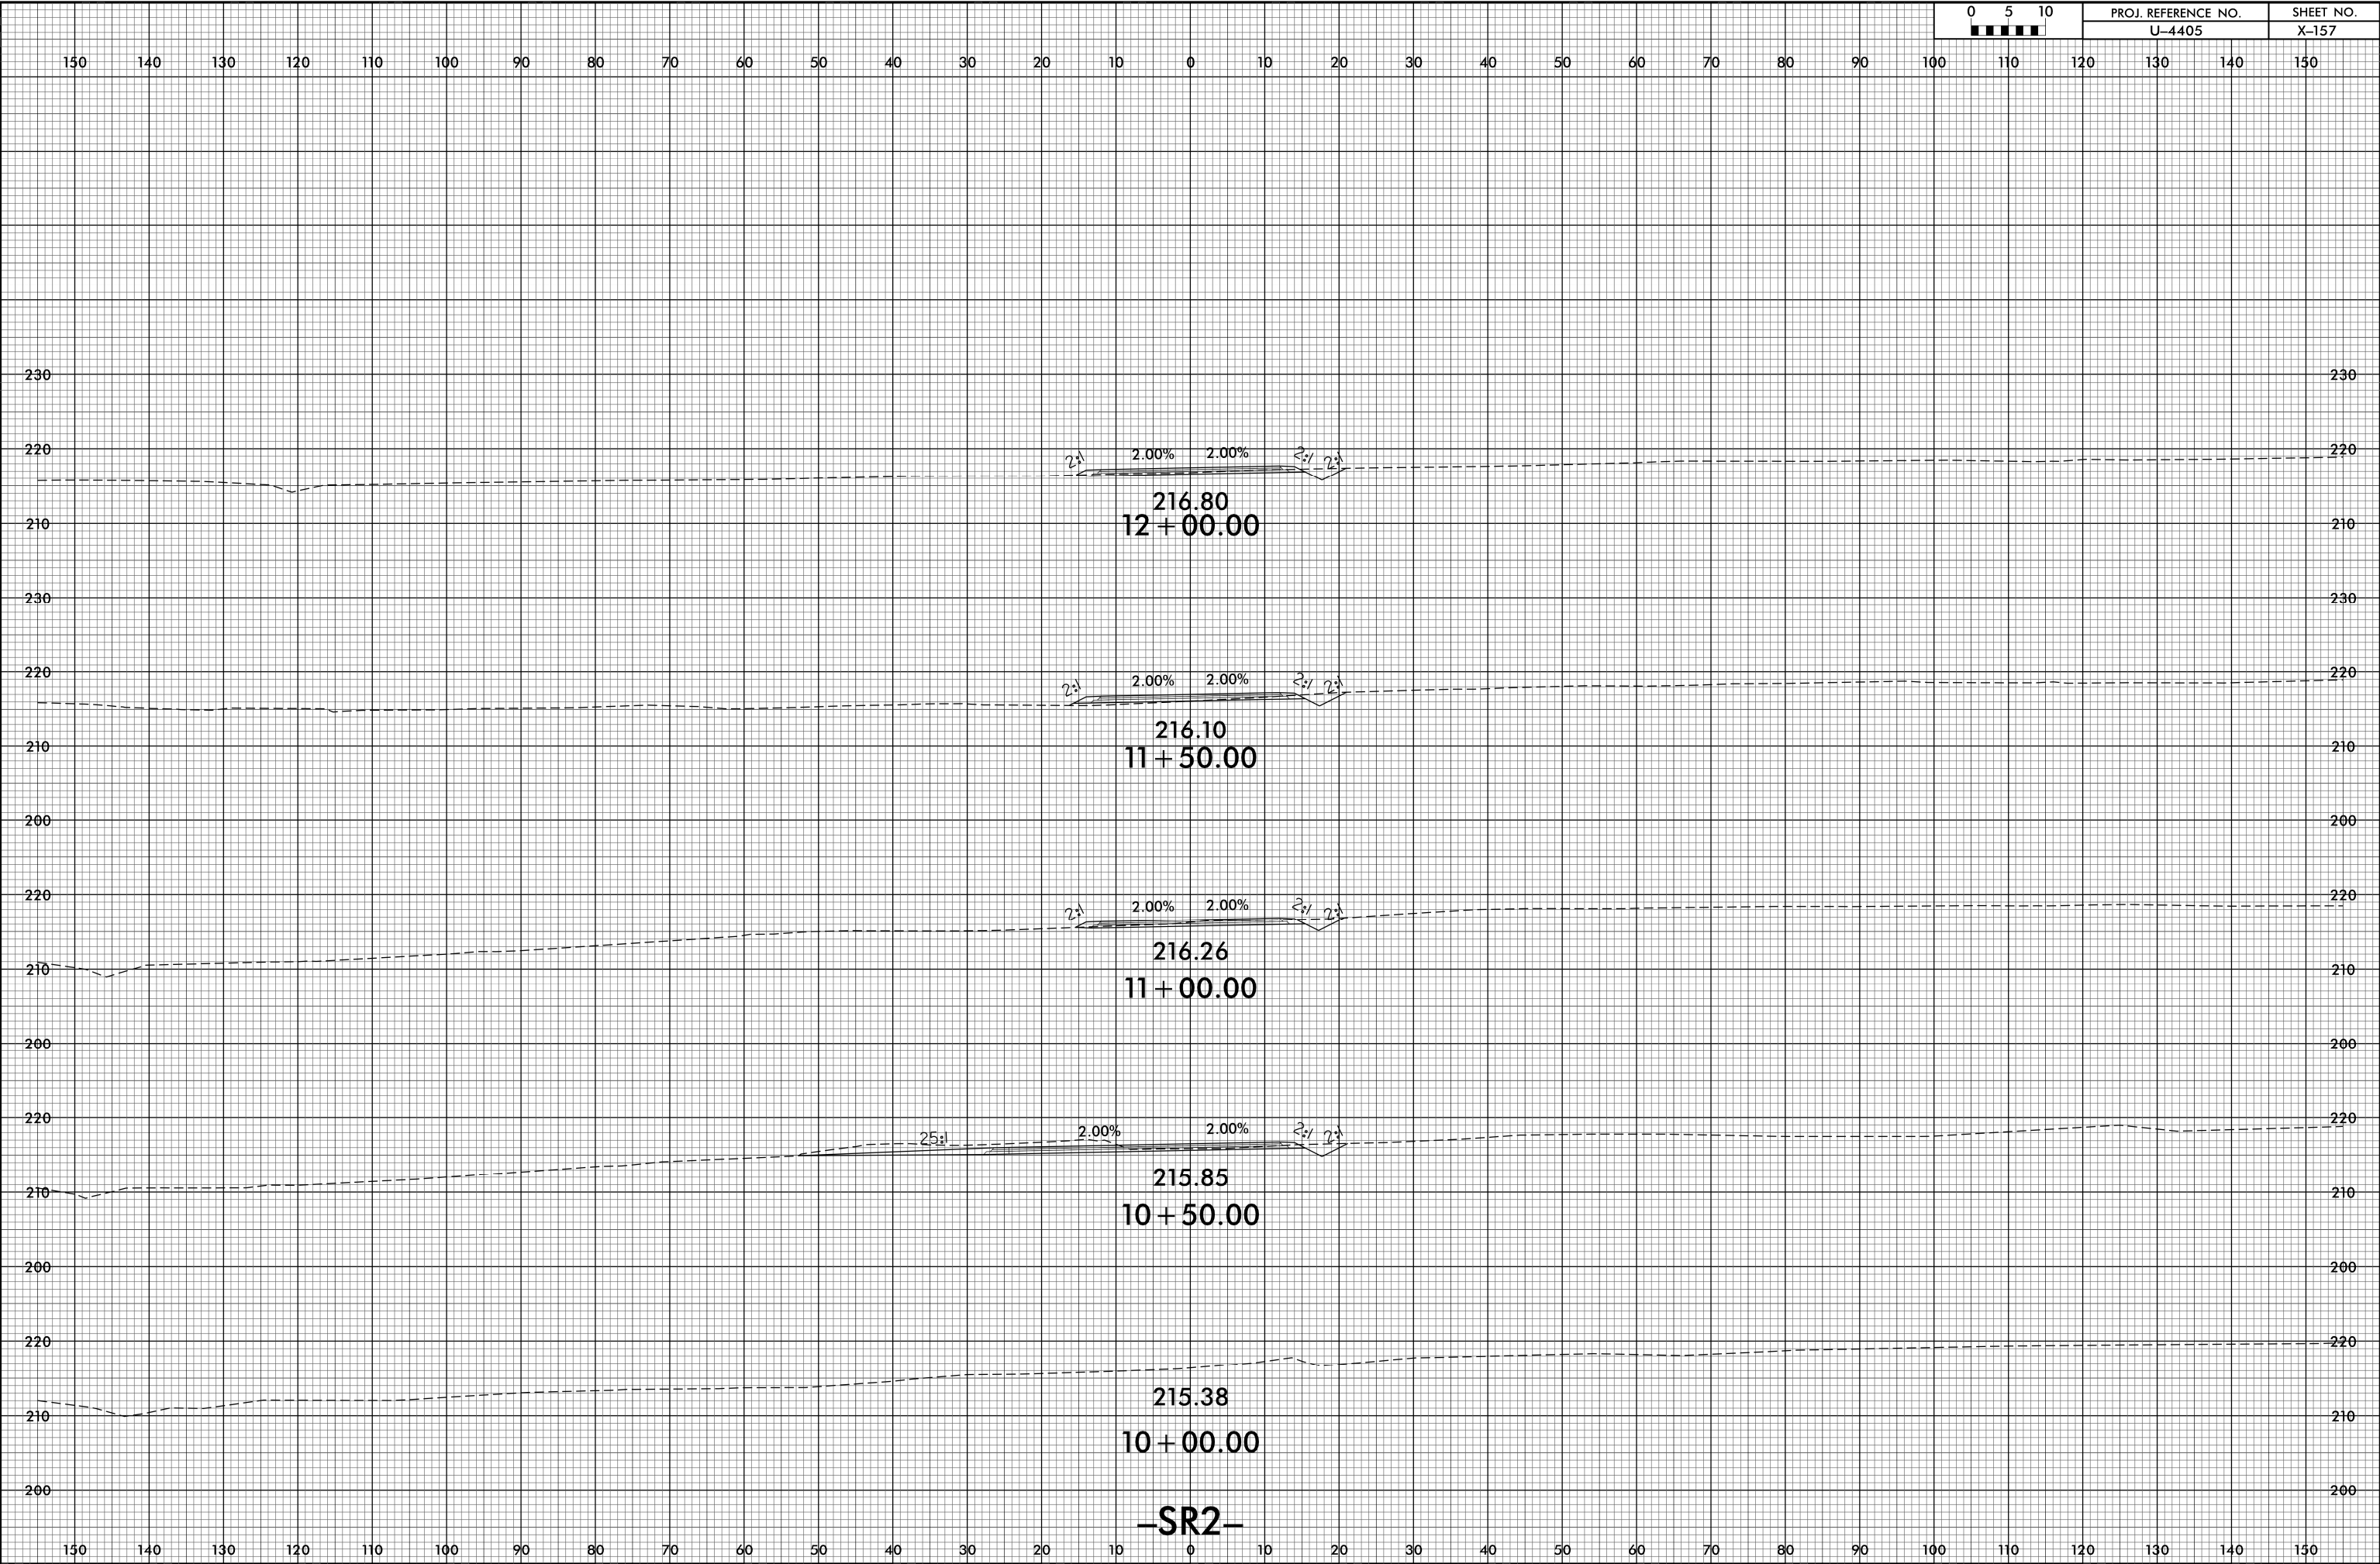

25-APR-2018 14:43
 C:\ProgramData\Autodesk\Map3D\Roadway\NCDDT_U-4405_Roadway\XSC\4405_rdy_xpl.dgn
 \$\$\$USERPLT\$\$\$\$

-SR2-