


**This electronic collection of documents is provided  
for the convenience of the user  
and is Not a Certified Document –**

**The documents contained herein were originally issued  
and sealed by the individuals whose names and license  
numbers appear on each page, on the dates appearing  
with their signature on that page.**

**This file or an individual page  
shall not be considered a certified document.**

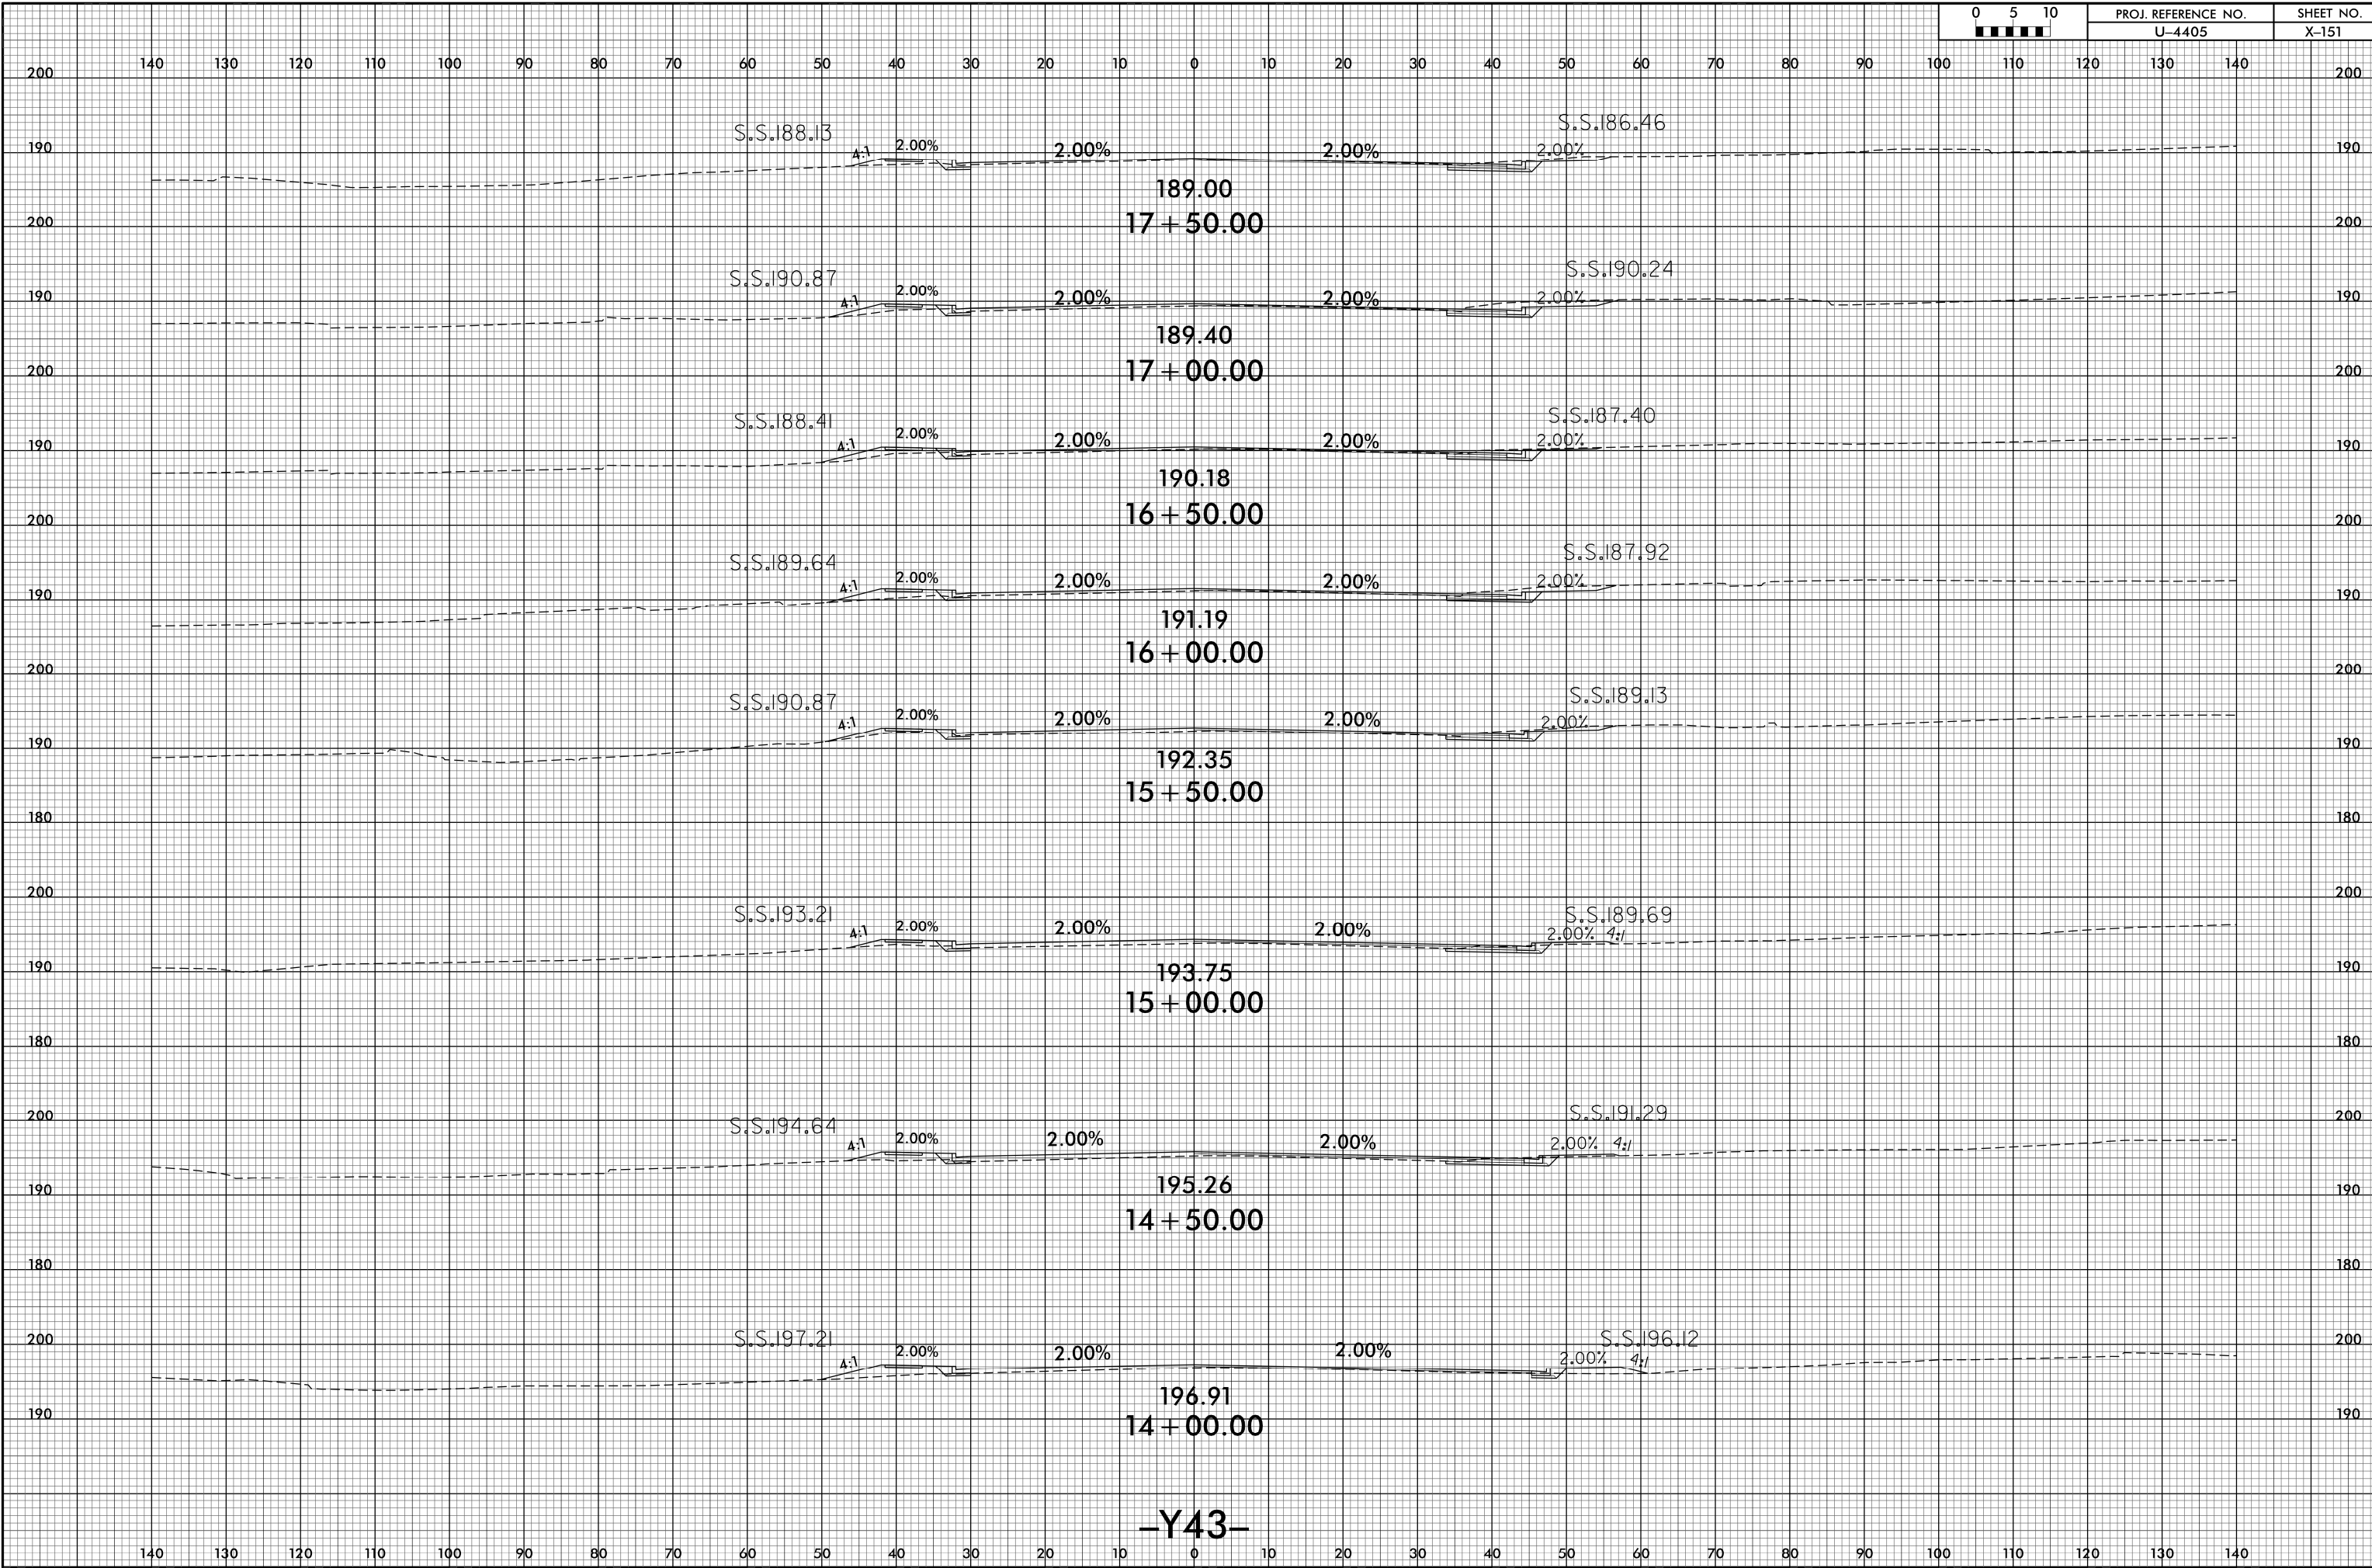

-Y43-


8/23/99

0 5 10

PROJ. REFERENCE NO.  
U-4405


SHEET NO.  
X-152

140 130 120 110 100 90 80 70 60 50 40 30 20 10 0 10 20 30 40 50 60 70 80 90 100 110 120 130 140

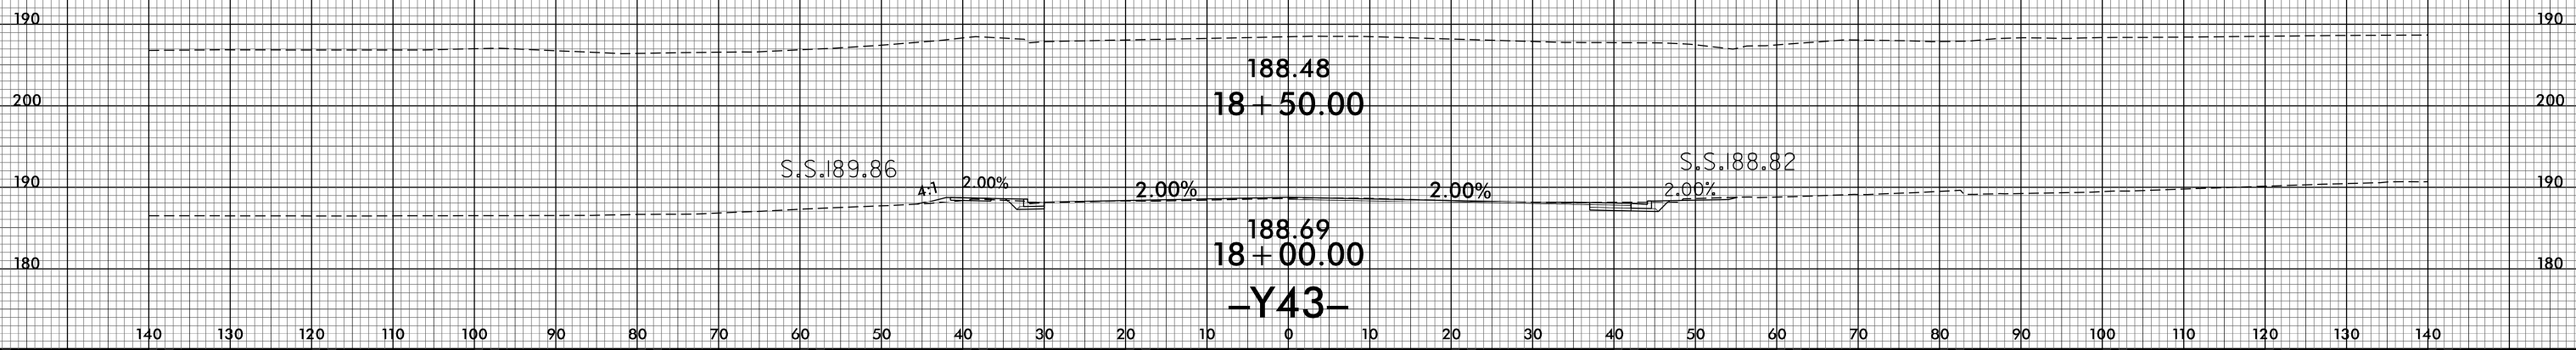

25-APR-2016 14:43  
R:\PROJECTS\XG\4405.rdy-xpl.dgn  
\$\$\$\$USER\$\$\$\$







140 130 120 110 100 90 80 70 60 50 40 30 20 10 0 10 20 30 40 50 60 70 80 90 100 110 120 130 140

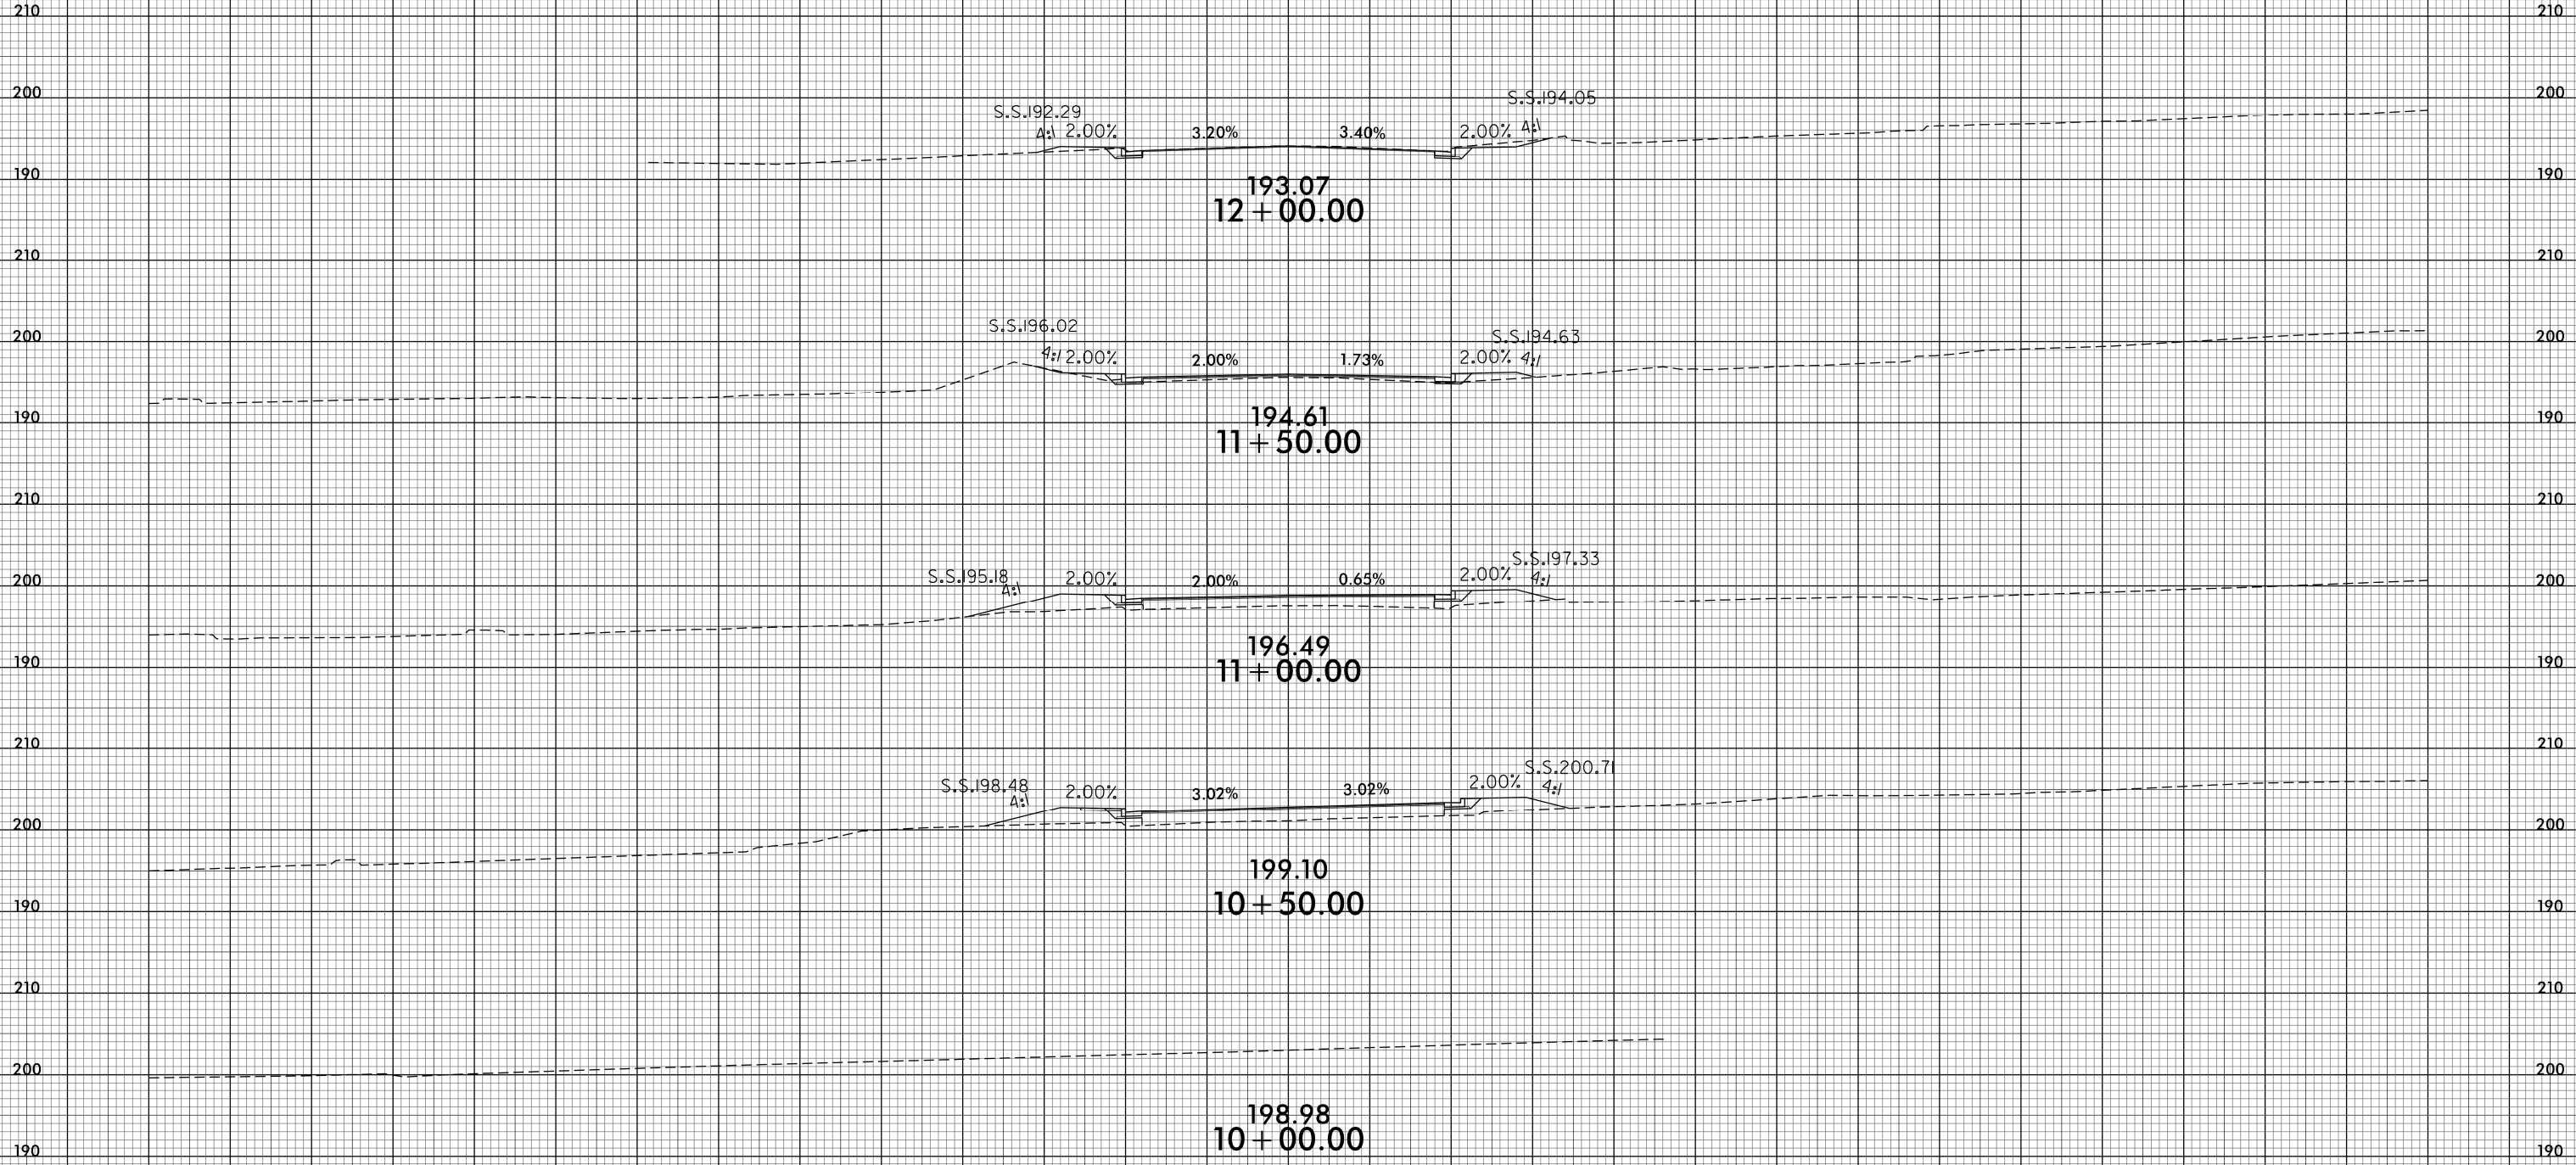

-Y44-

140 130 120 110 100 90 80 70 60 50 40 30 20 10 0 10 20 30 40 50 60 70 80 90 100 110 120 130 140


150 140 130 120 110 100 90 80 70 60 50 40 30 20 10 0 10 20 30 40 50 60 70 80 90 100 110 120 130 140 150

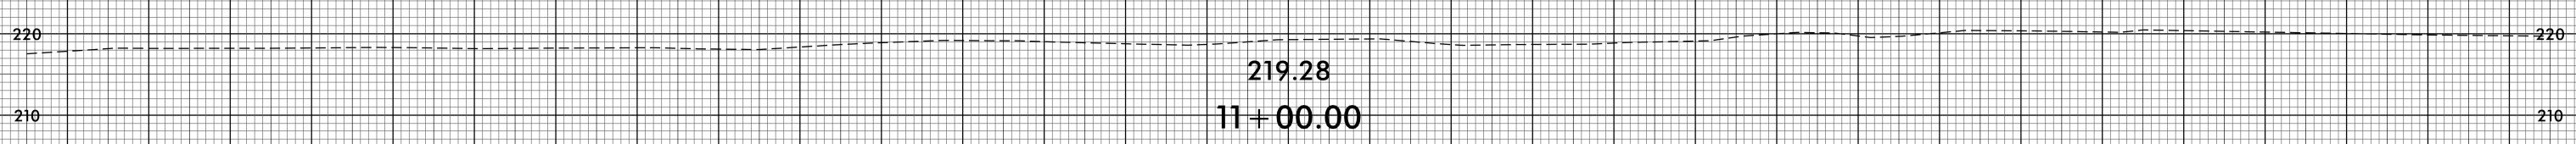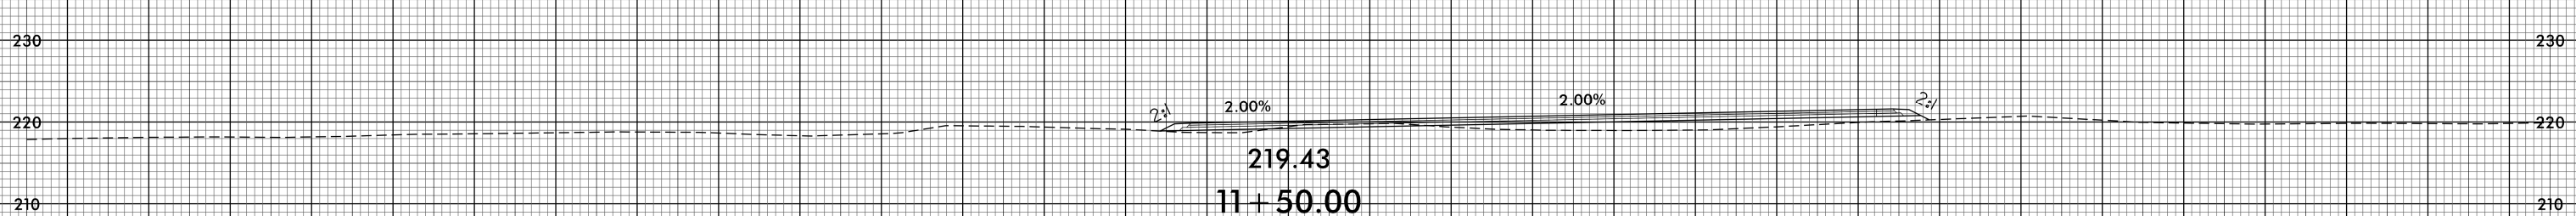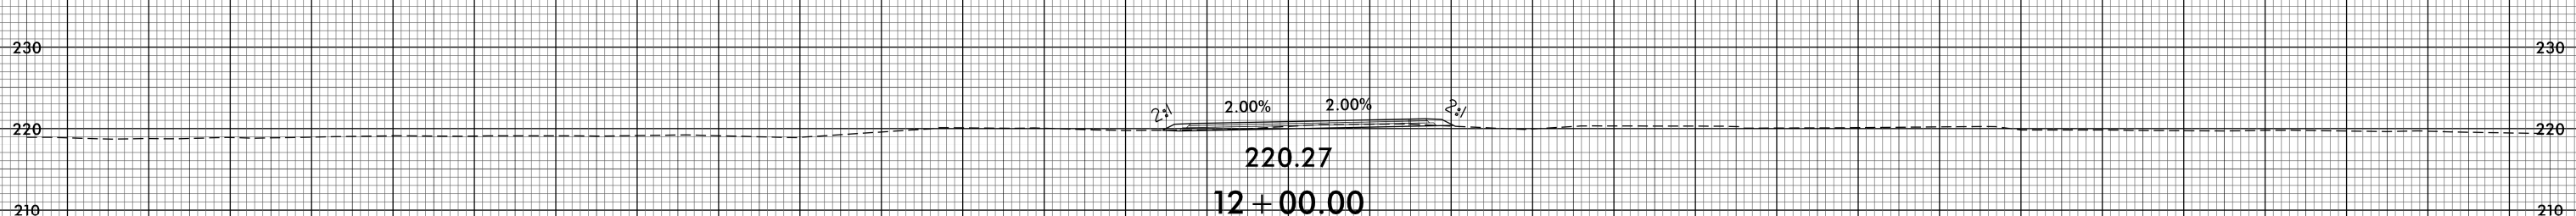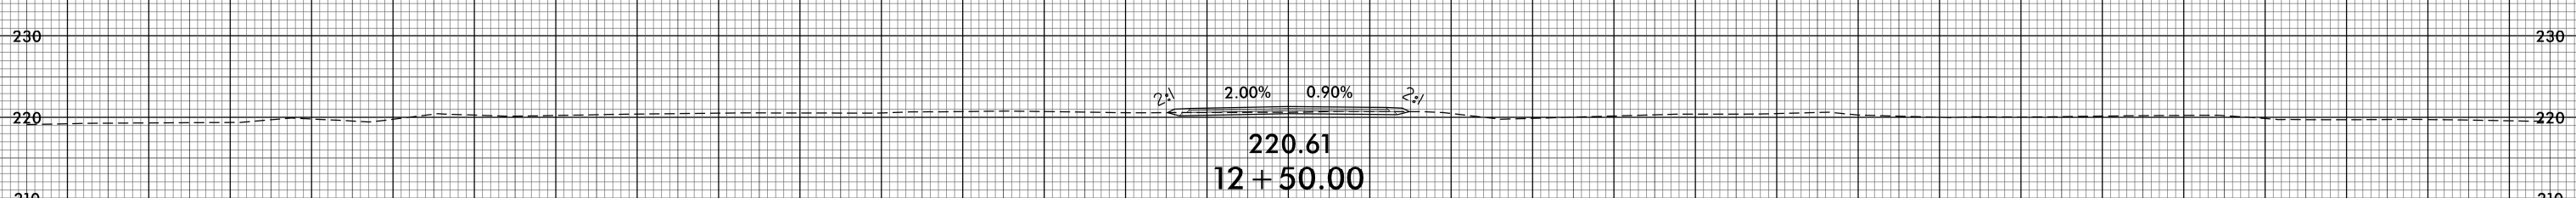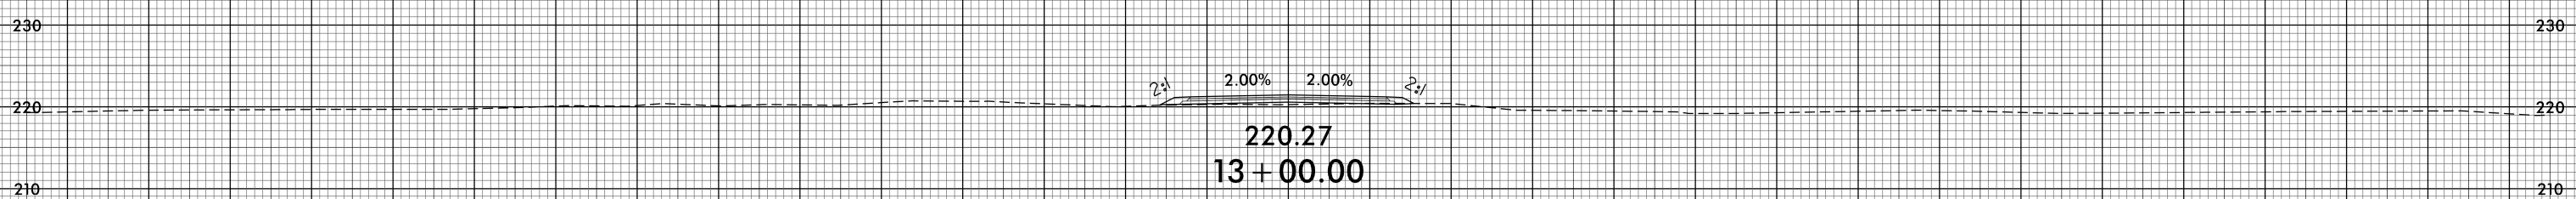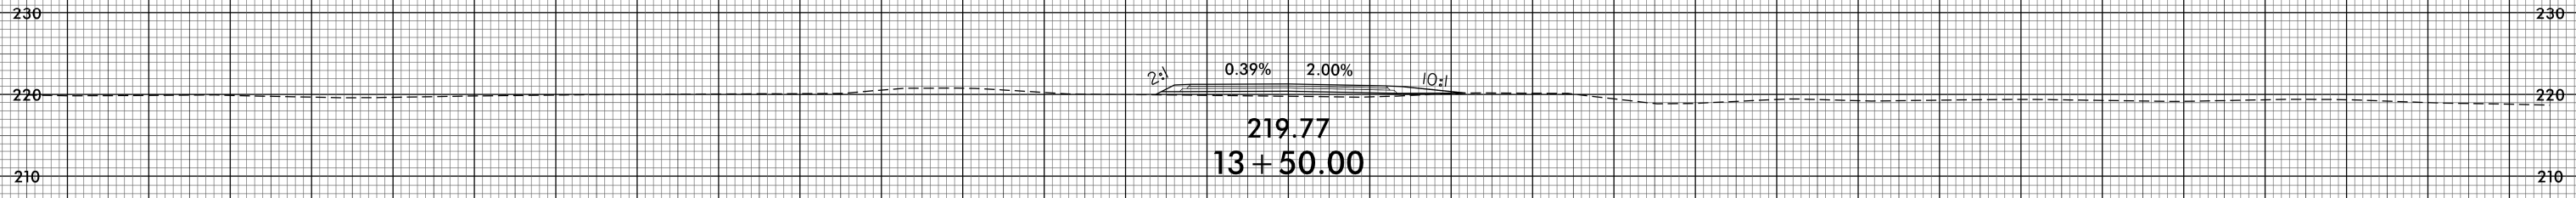

-SR1-

150 140 130 120 110 100 90 80 70 60 50 40 30 20 10 0 10 20 30 40 50 60 70 80 90 100 110 120 130 140 150


150 140 130 120 110 100 90 80 70 60 50 40 30 20 10 0 10 20 30 40 50 60 70 80 90 100 110 120 130 140 150

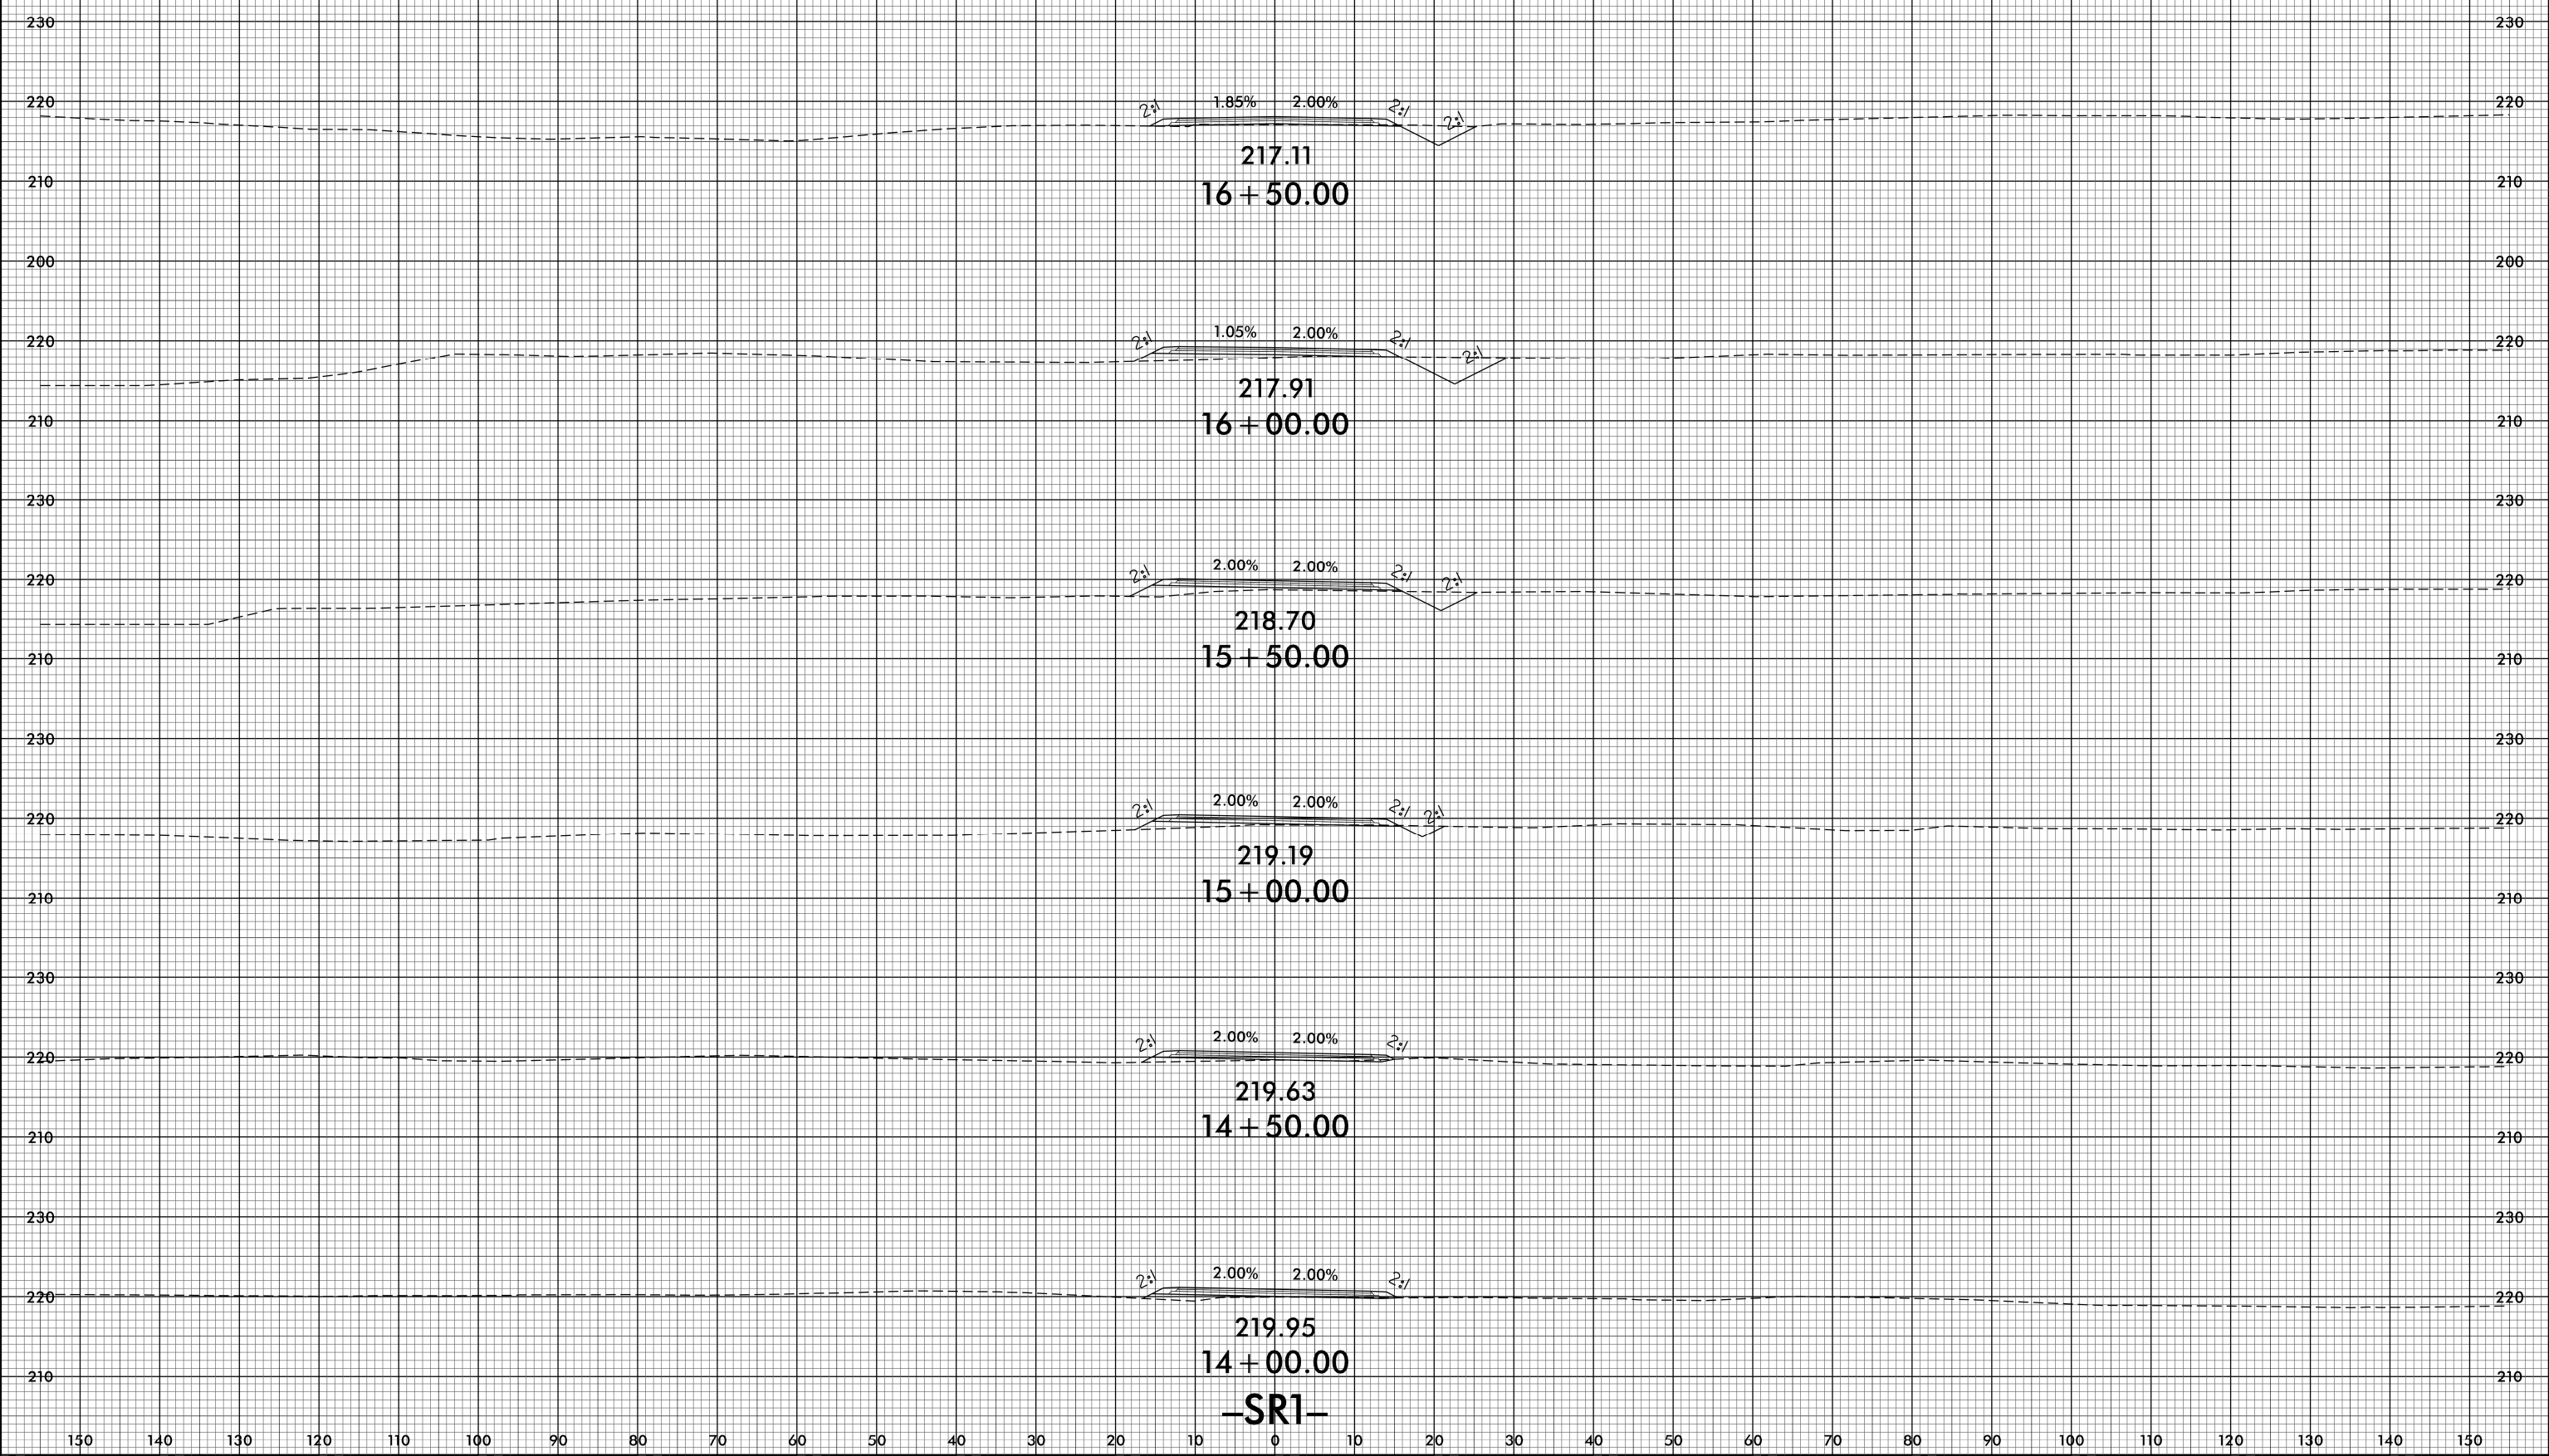


150 140 130 120 110 100 90 80 70 60 50 40 30 20 10 0 10 20 30 40 50 60 70 80 90 100 110 120 130 140 150

-SR1-

150 140 130 120 110 100 90 80 70 60 50 40 30 20 10 0 10 20 30 40 50 60 70 80 90 100 110 120 130 140 150

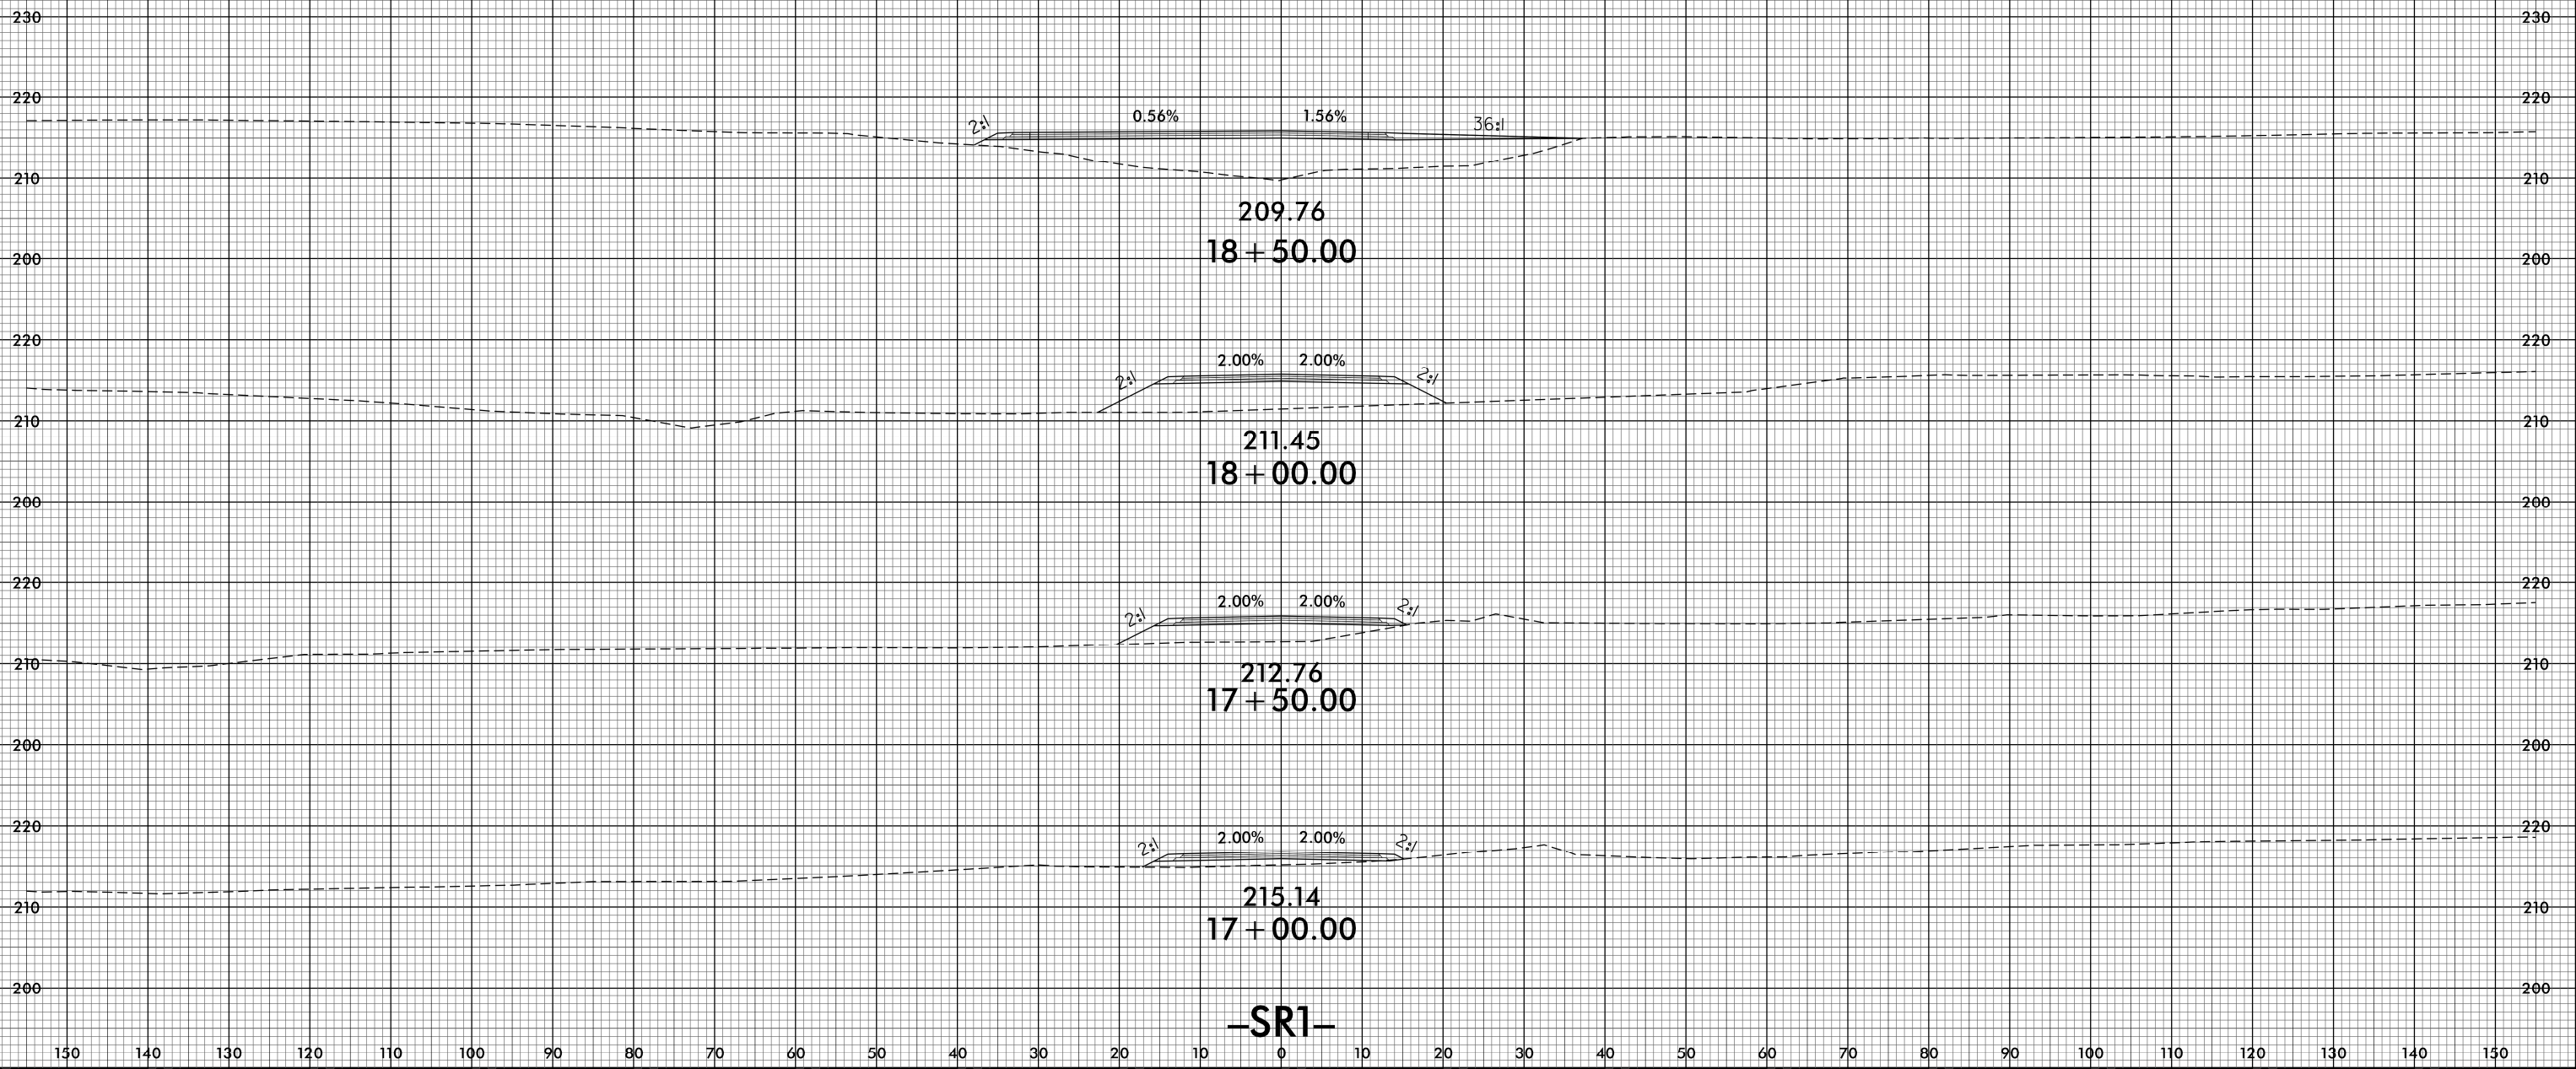


8/23/99

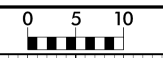

PROJ. REFERENCE NO.  
U-4405

SHEET NO.  
X-157

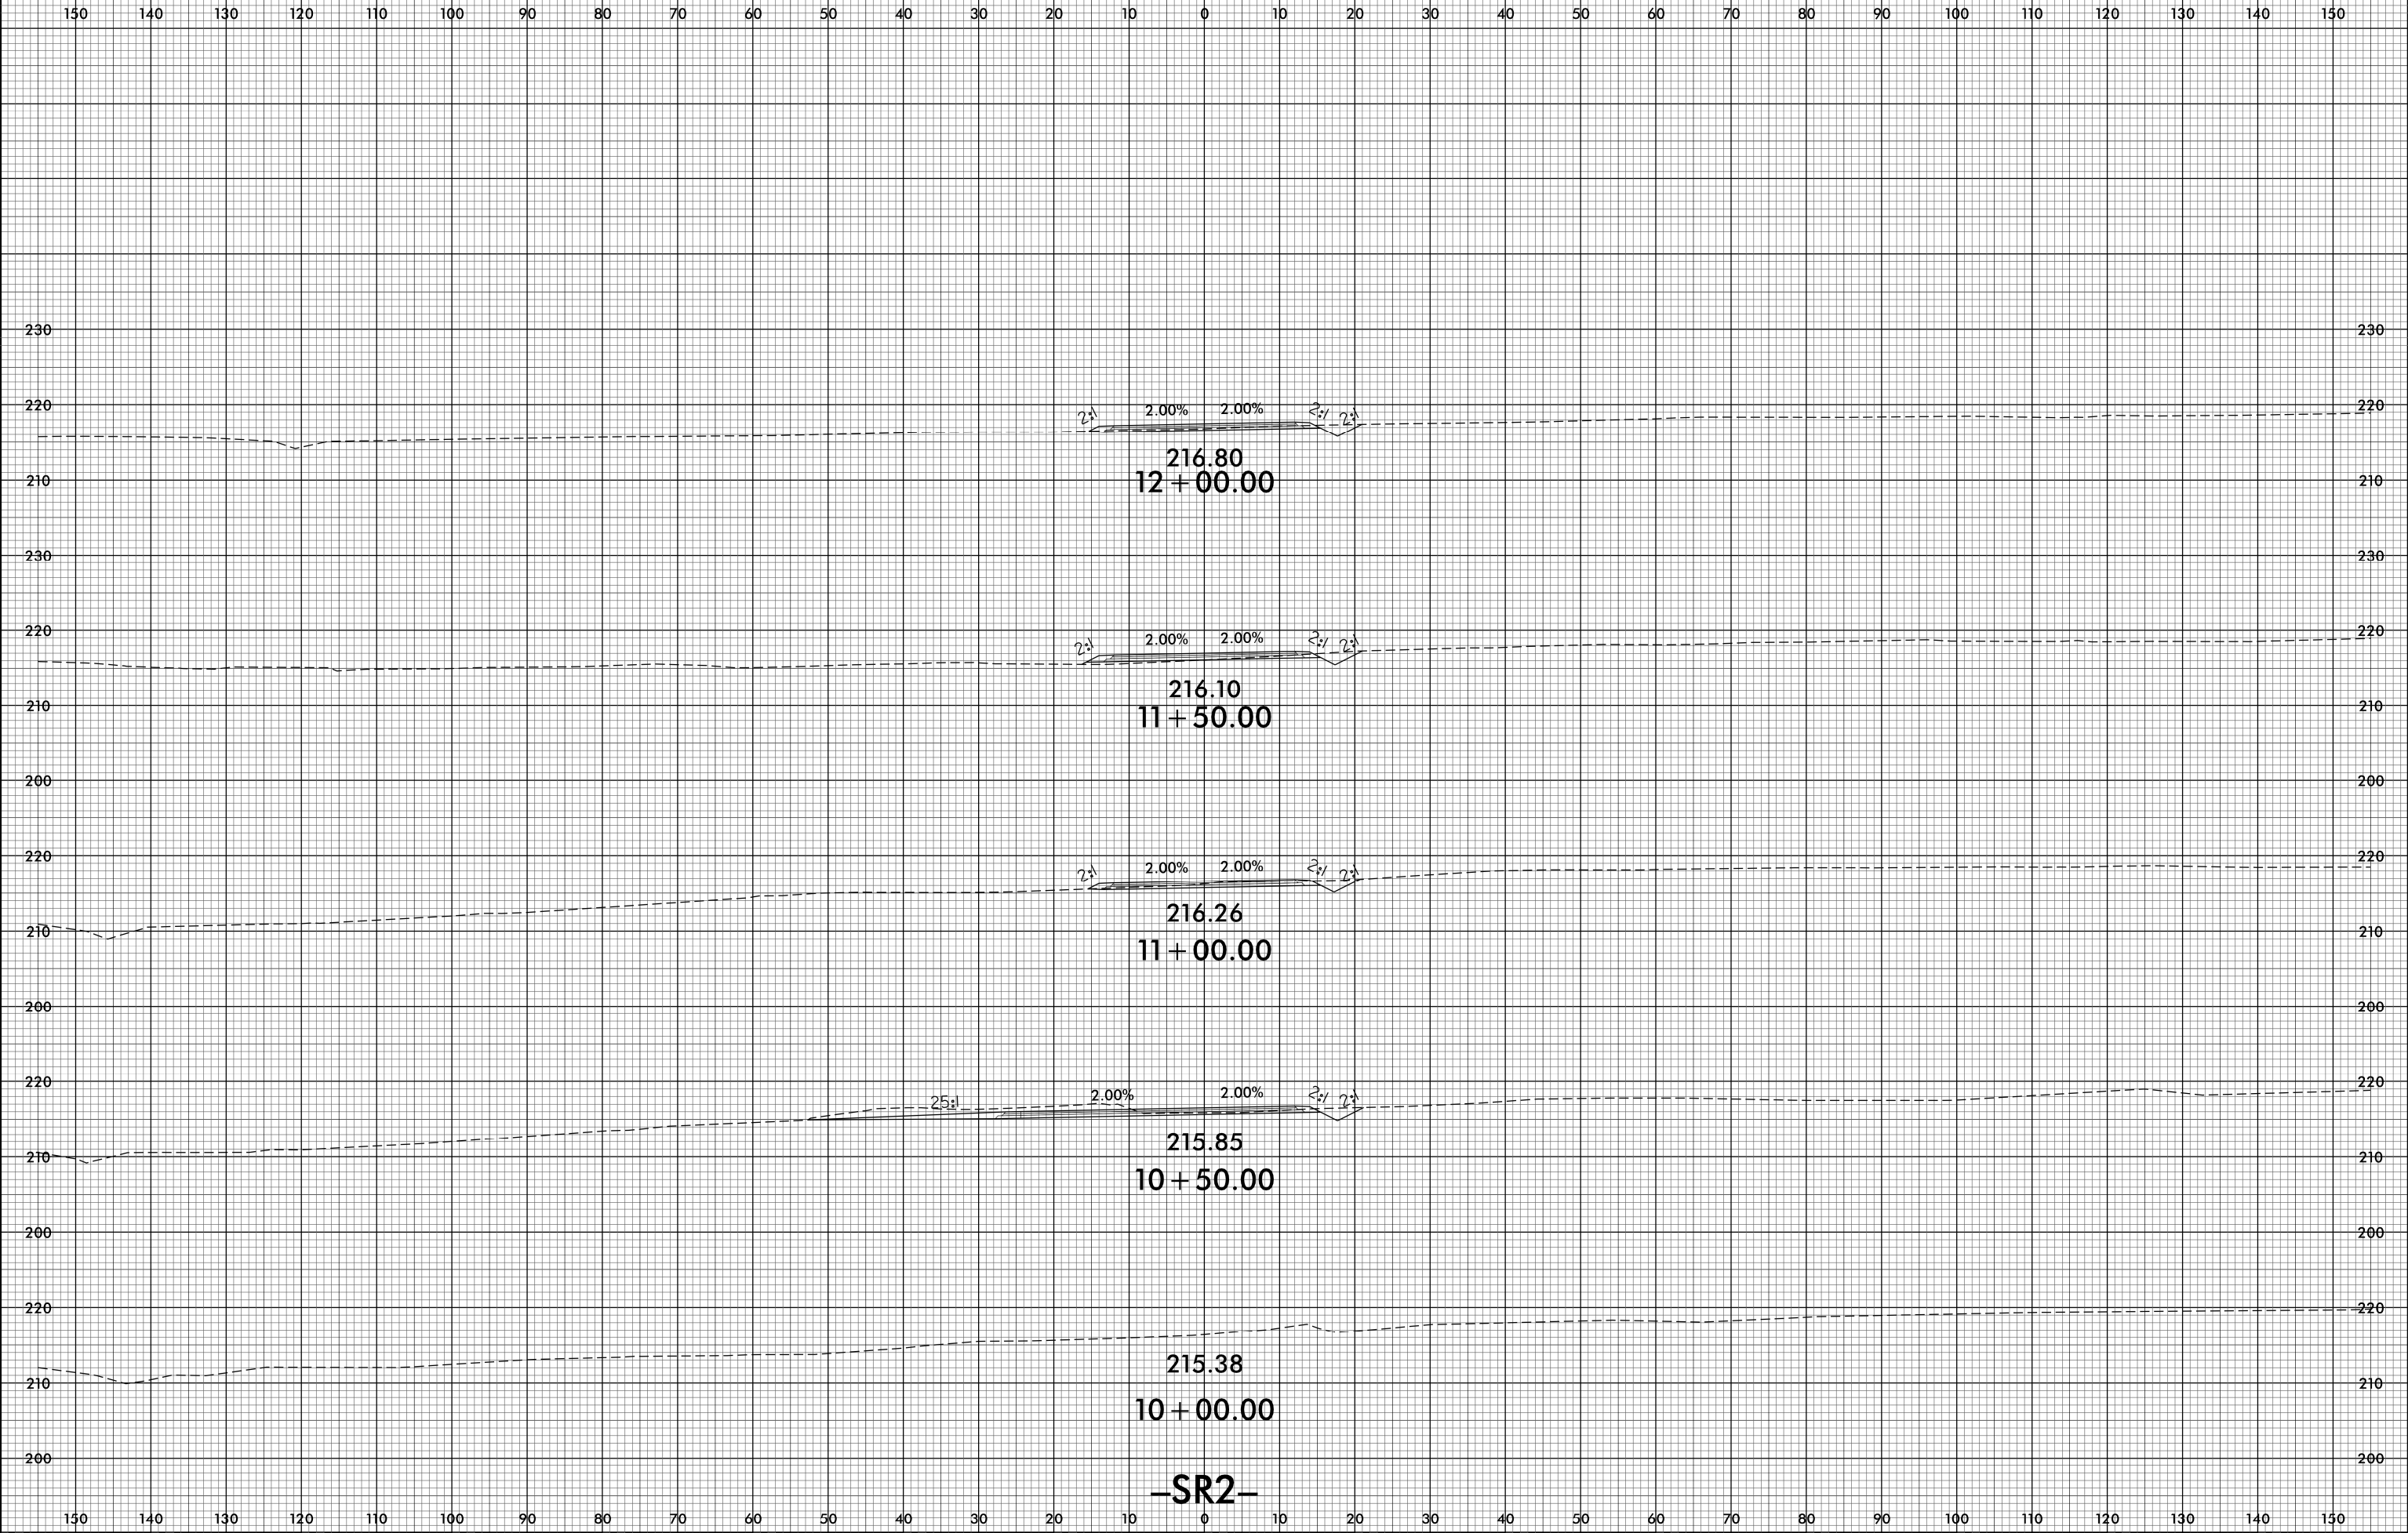


-SR2-


25-APR-2018 14:43  
C:\ProgramData\Bentley\Roadway\NCDDT\_U-4405\Roadway\XSC\4405\_rdy\_xpl.dgn



150 140 130 120 110 100 90 80 70 60 50 40 30 20 10 0 10 20 30 40 50 60 70 80 90 100 110 120 130 140 150

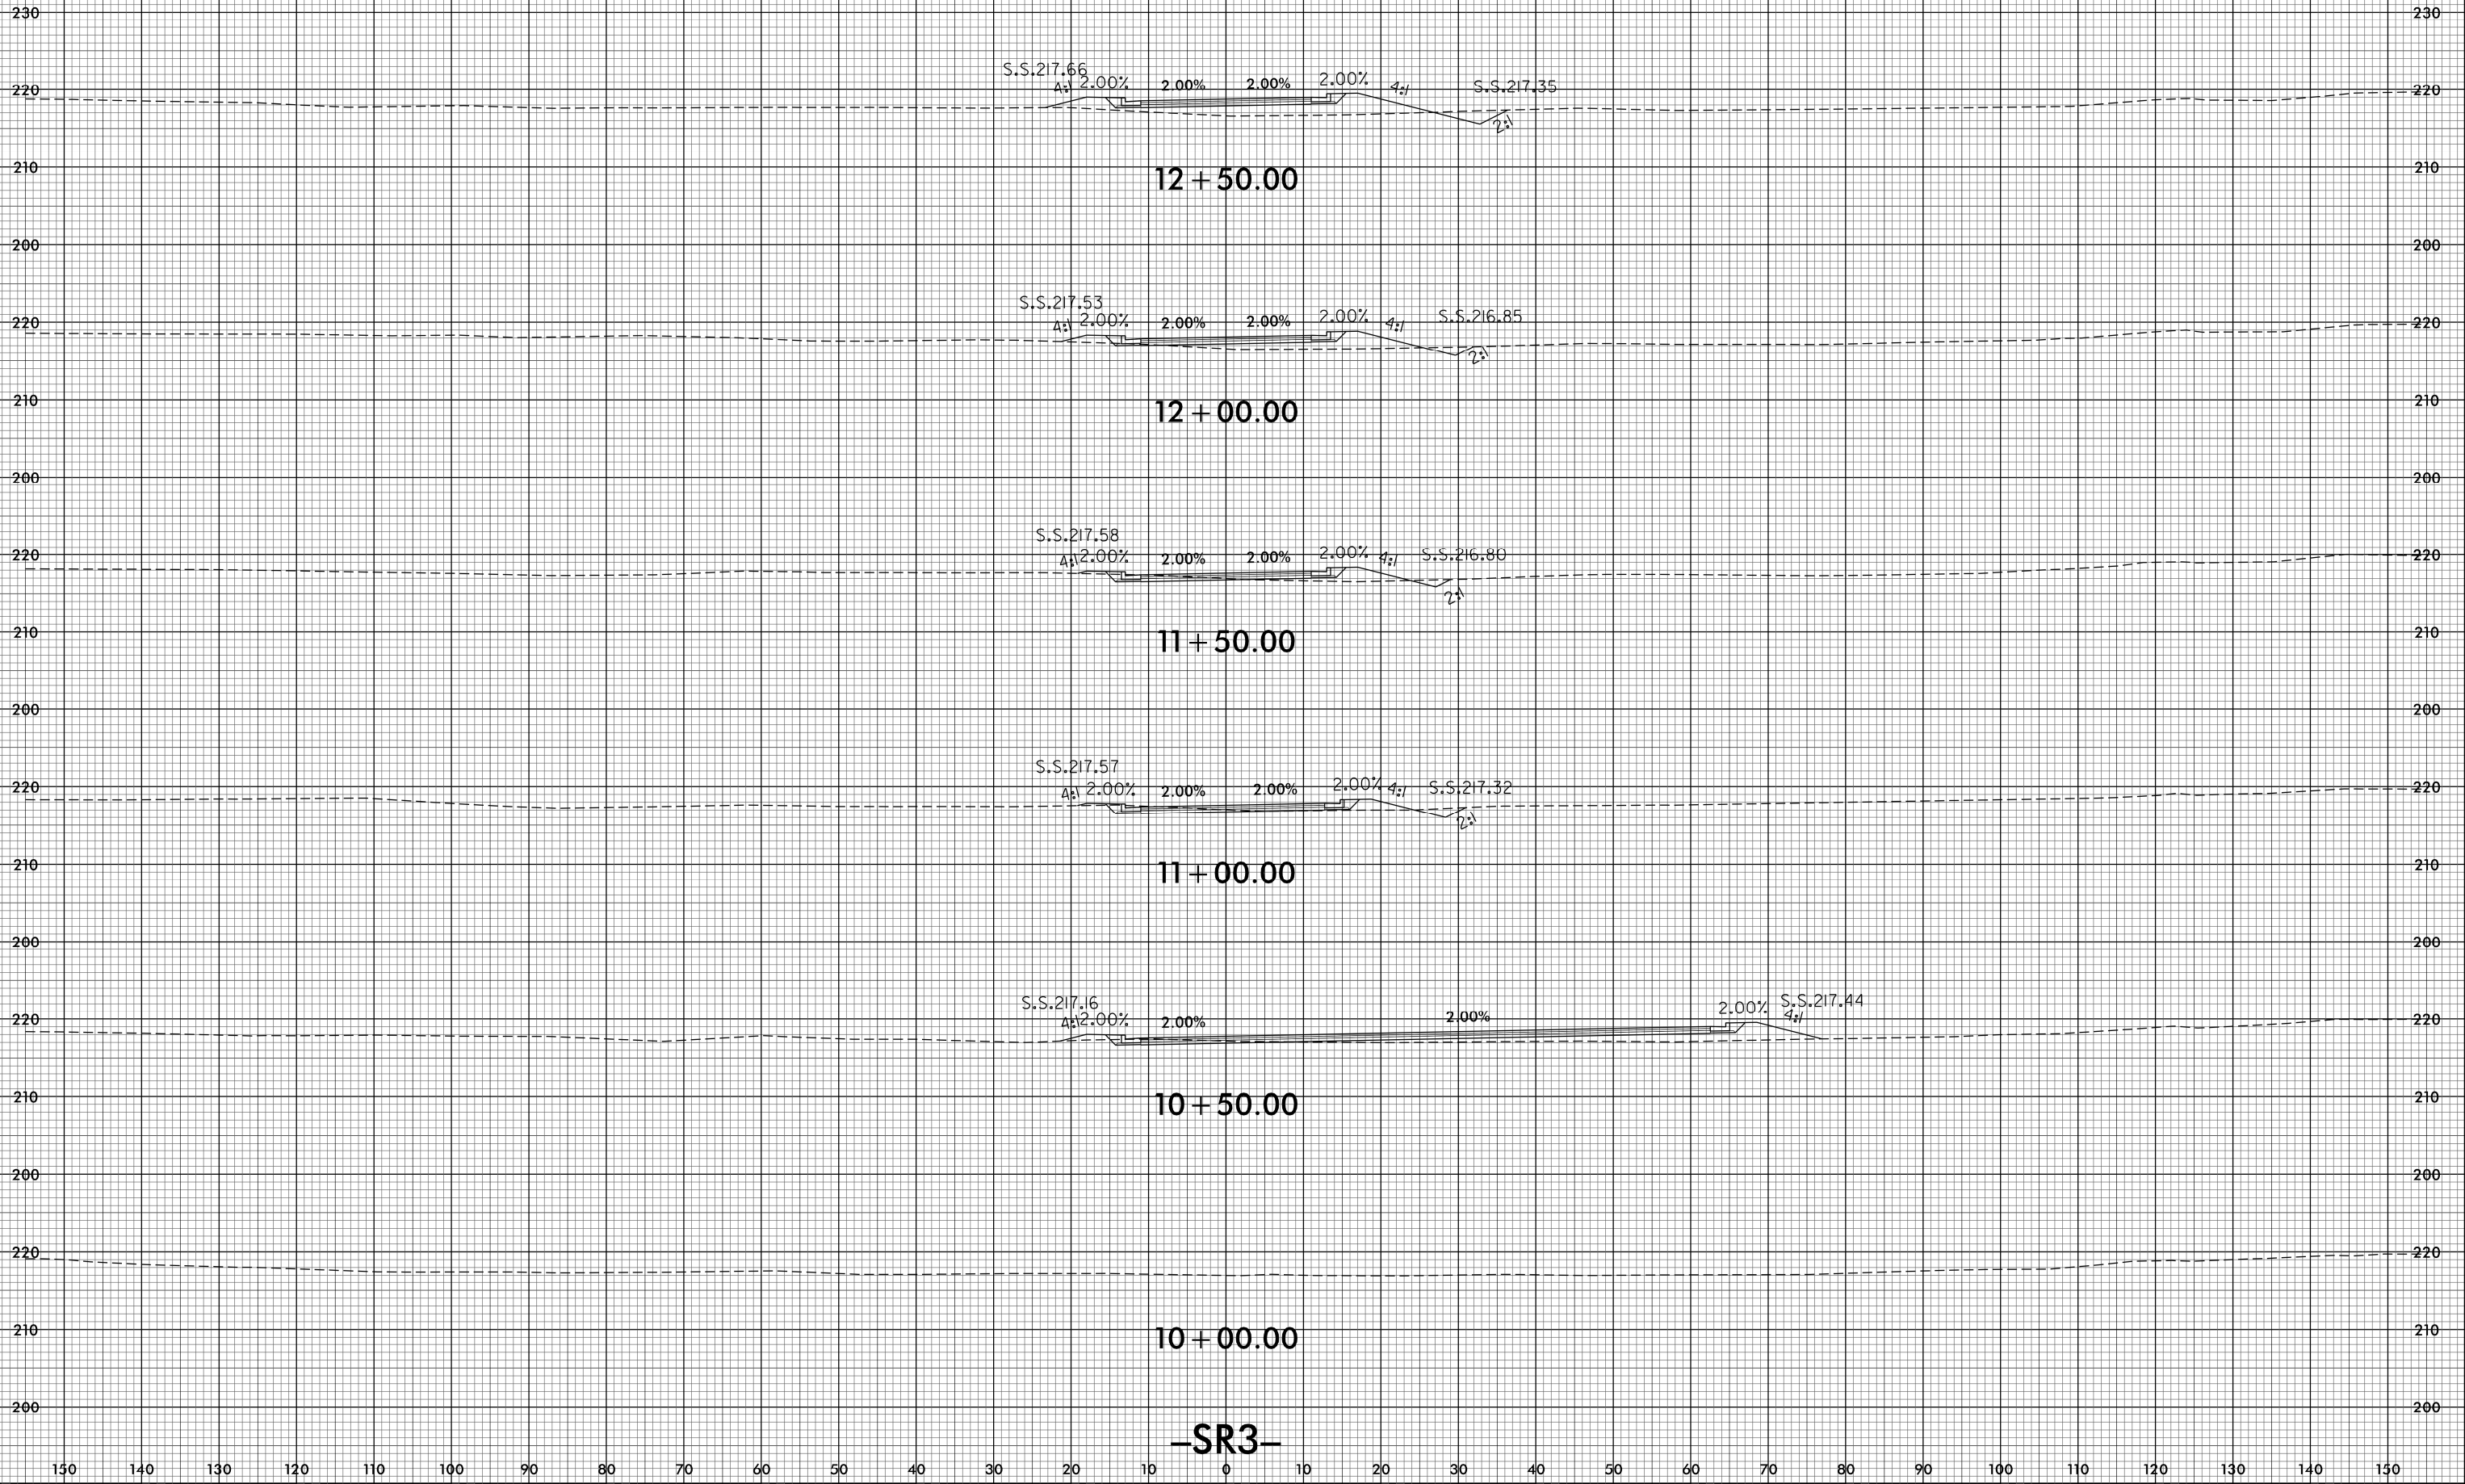


8/23/99

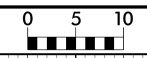

PROJ. REFERENCE NO.  
U-4405


SHEET NO.  
X-159

150 140 130 120 110 100 90 80 70 60 50 40 30 20 10 0 10 20 30 40 50 60 70 80 90 100 110 120 130 140 150

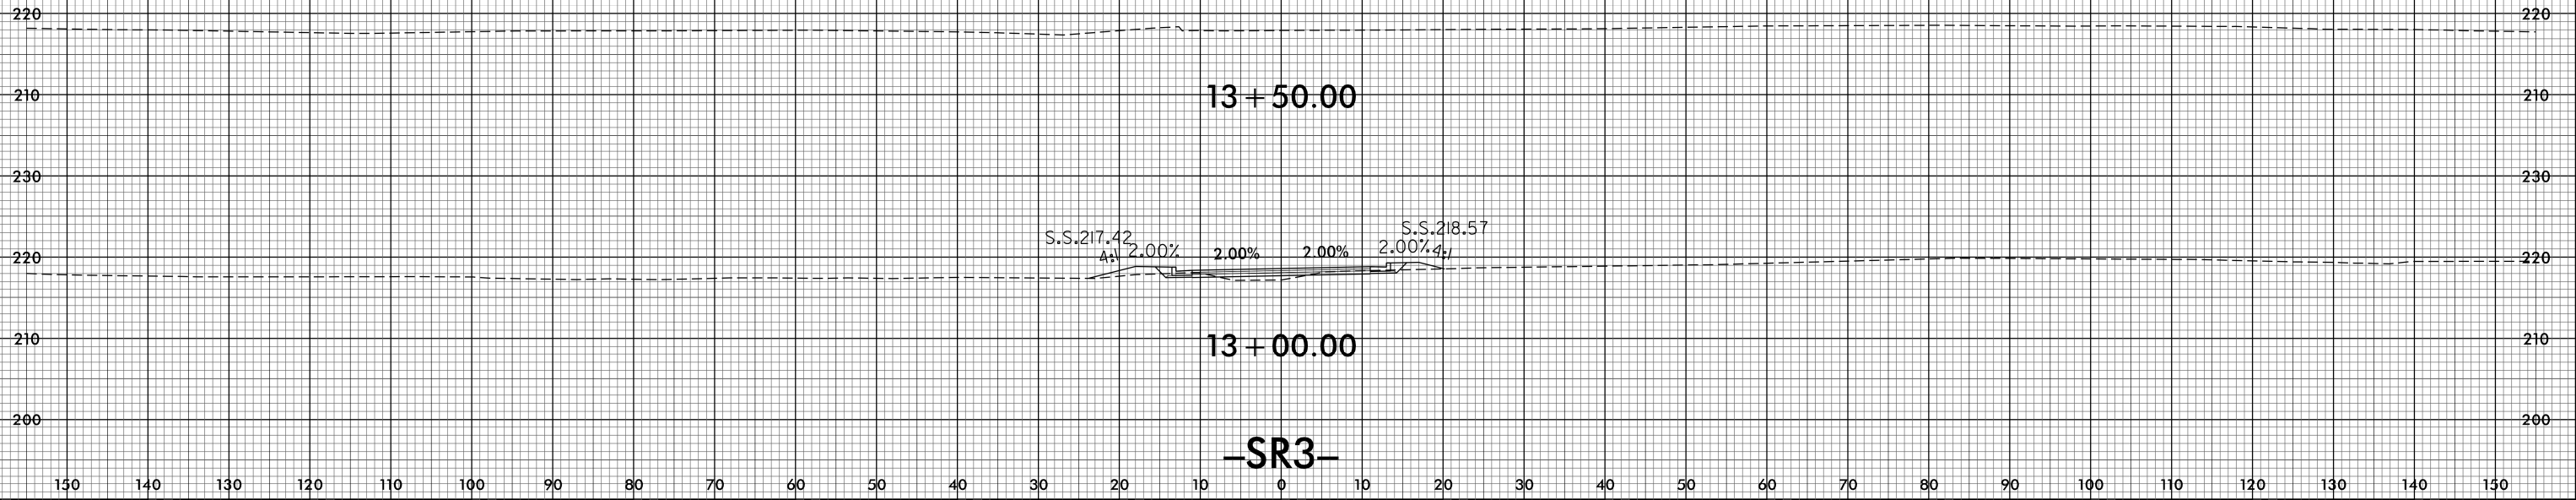

25-APR-2018 14:43  
C:\Program Files\Autodesk\Roadway\NCDDT\U-4405\Roadway\XSC\U4405\_rdy\_xpl.dgn

150 140 130 120 110 100 90 80 70 60 50 40 30 20 10 0 10 20 30 40 50 60 70 80 90 100 110 120 130 140 150

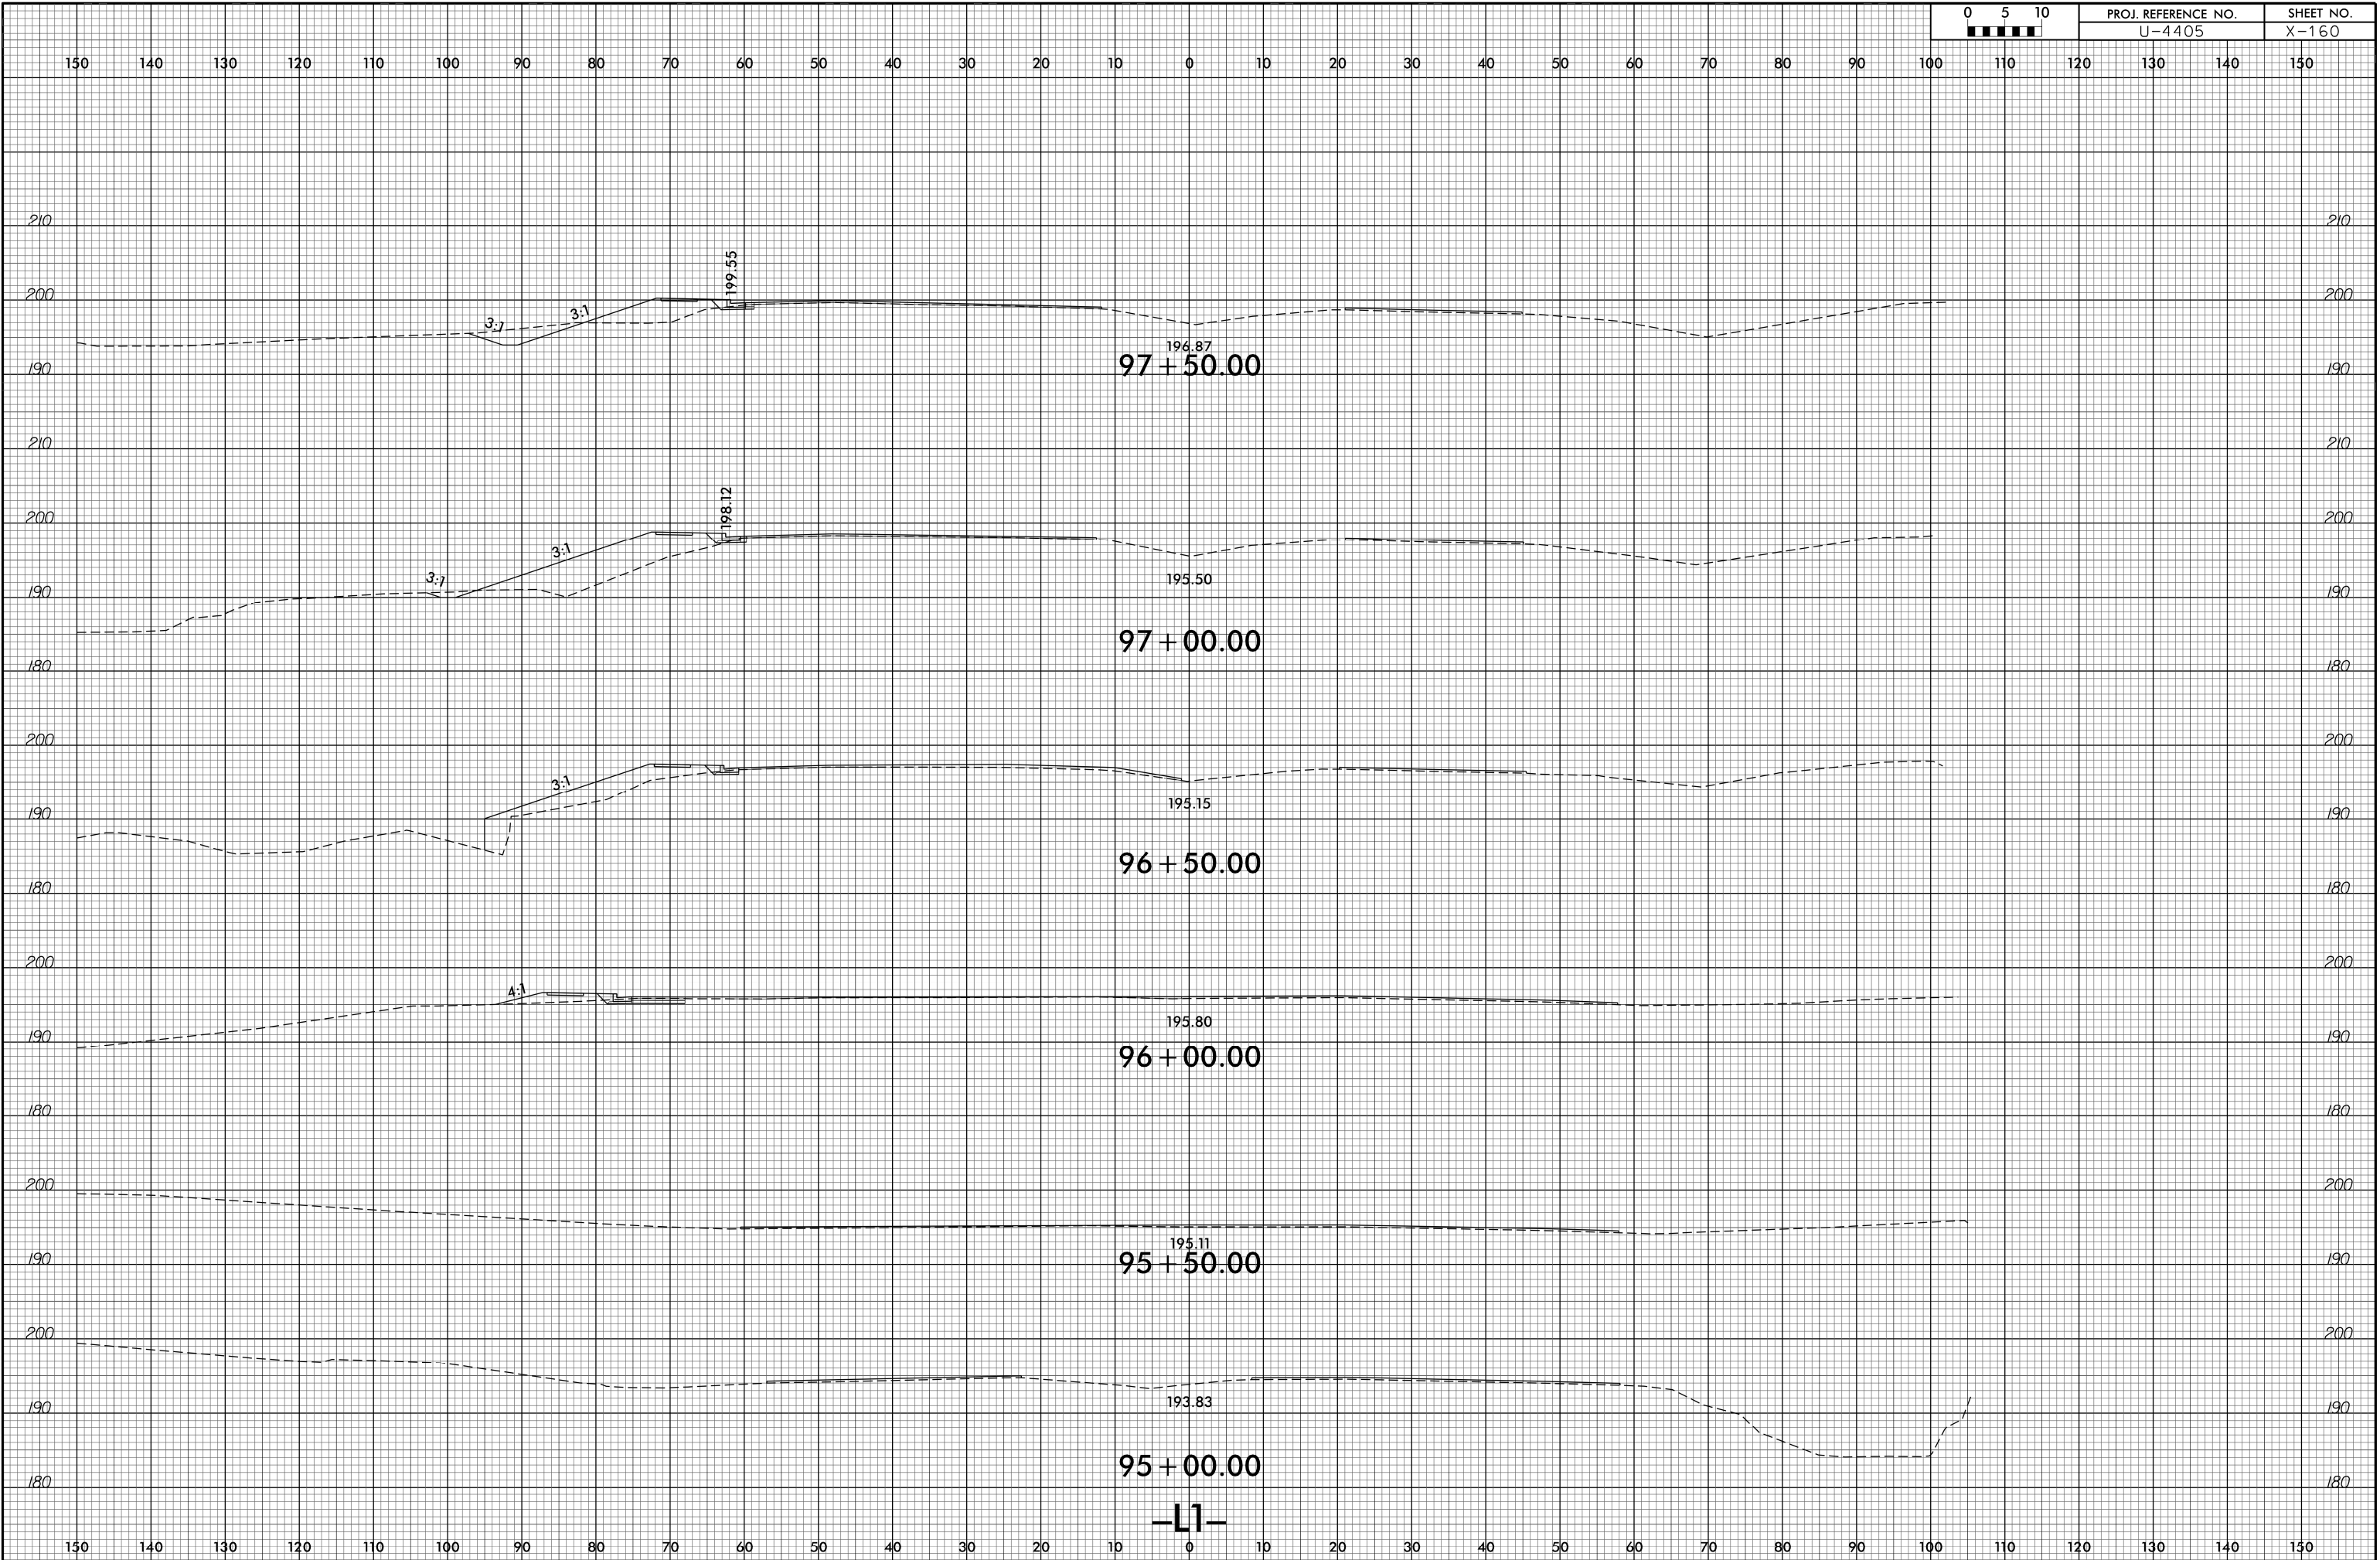


-L1-

8/23/99



PROJ. REFERENCE NO.  
U-4405

SHEET NO.  

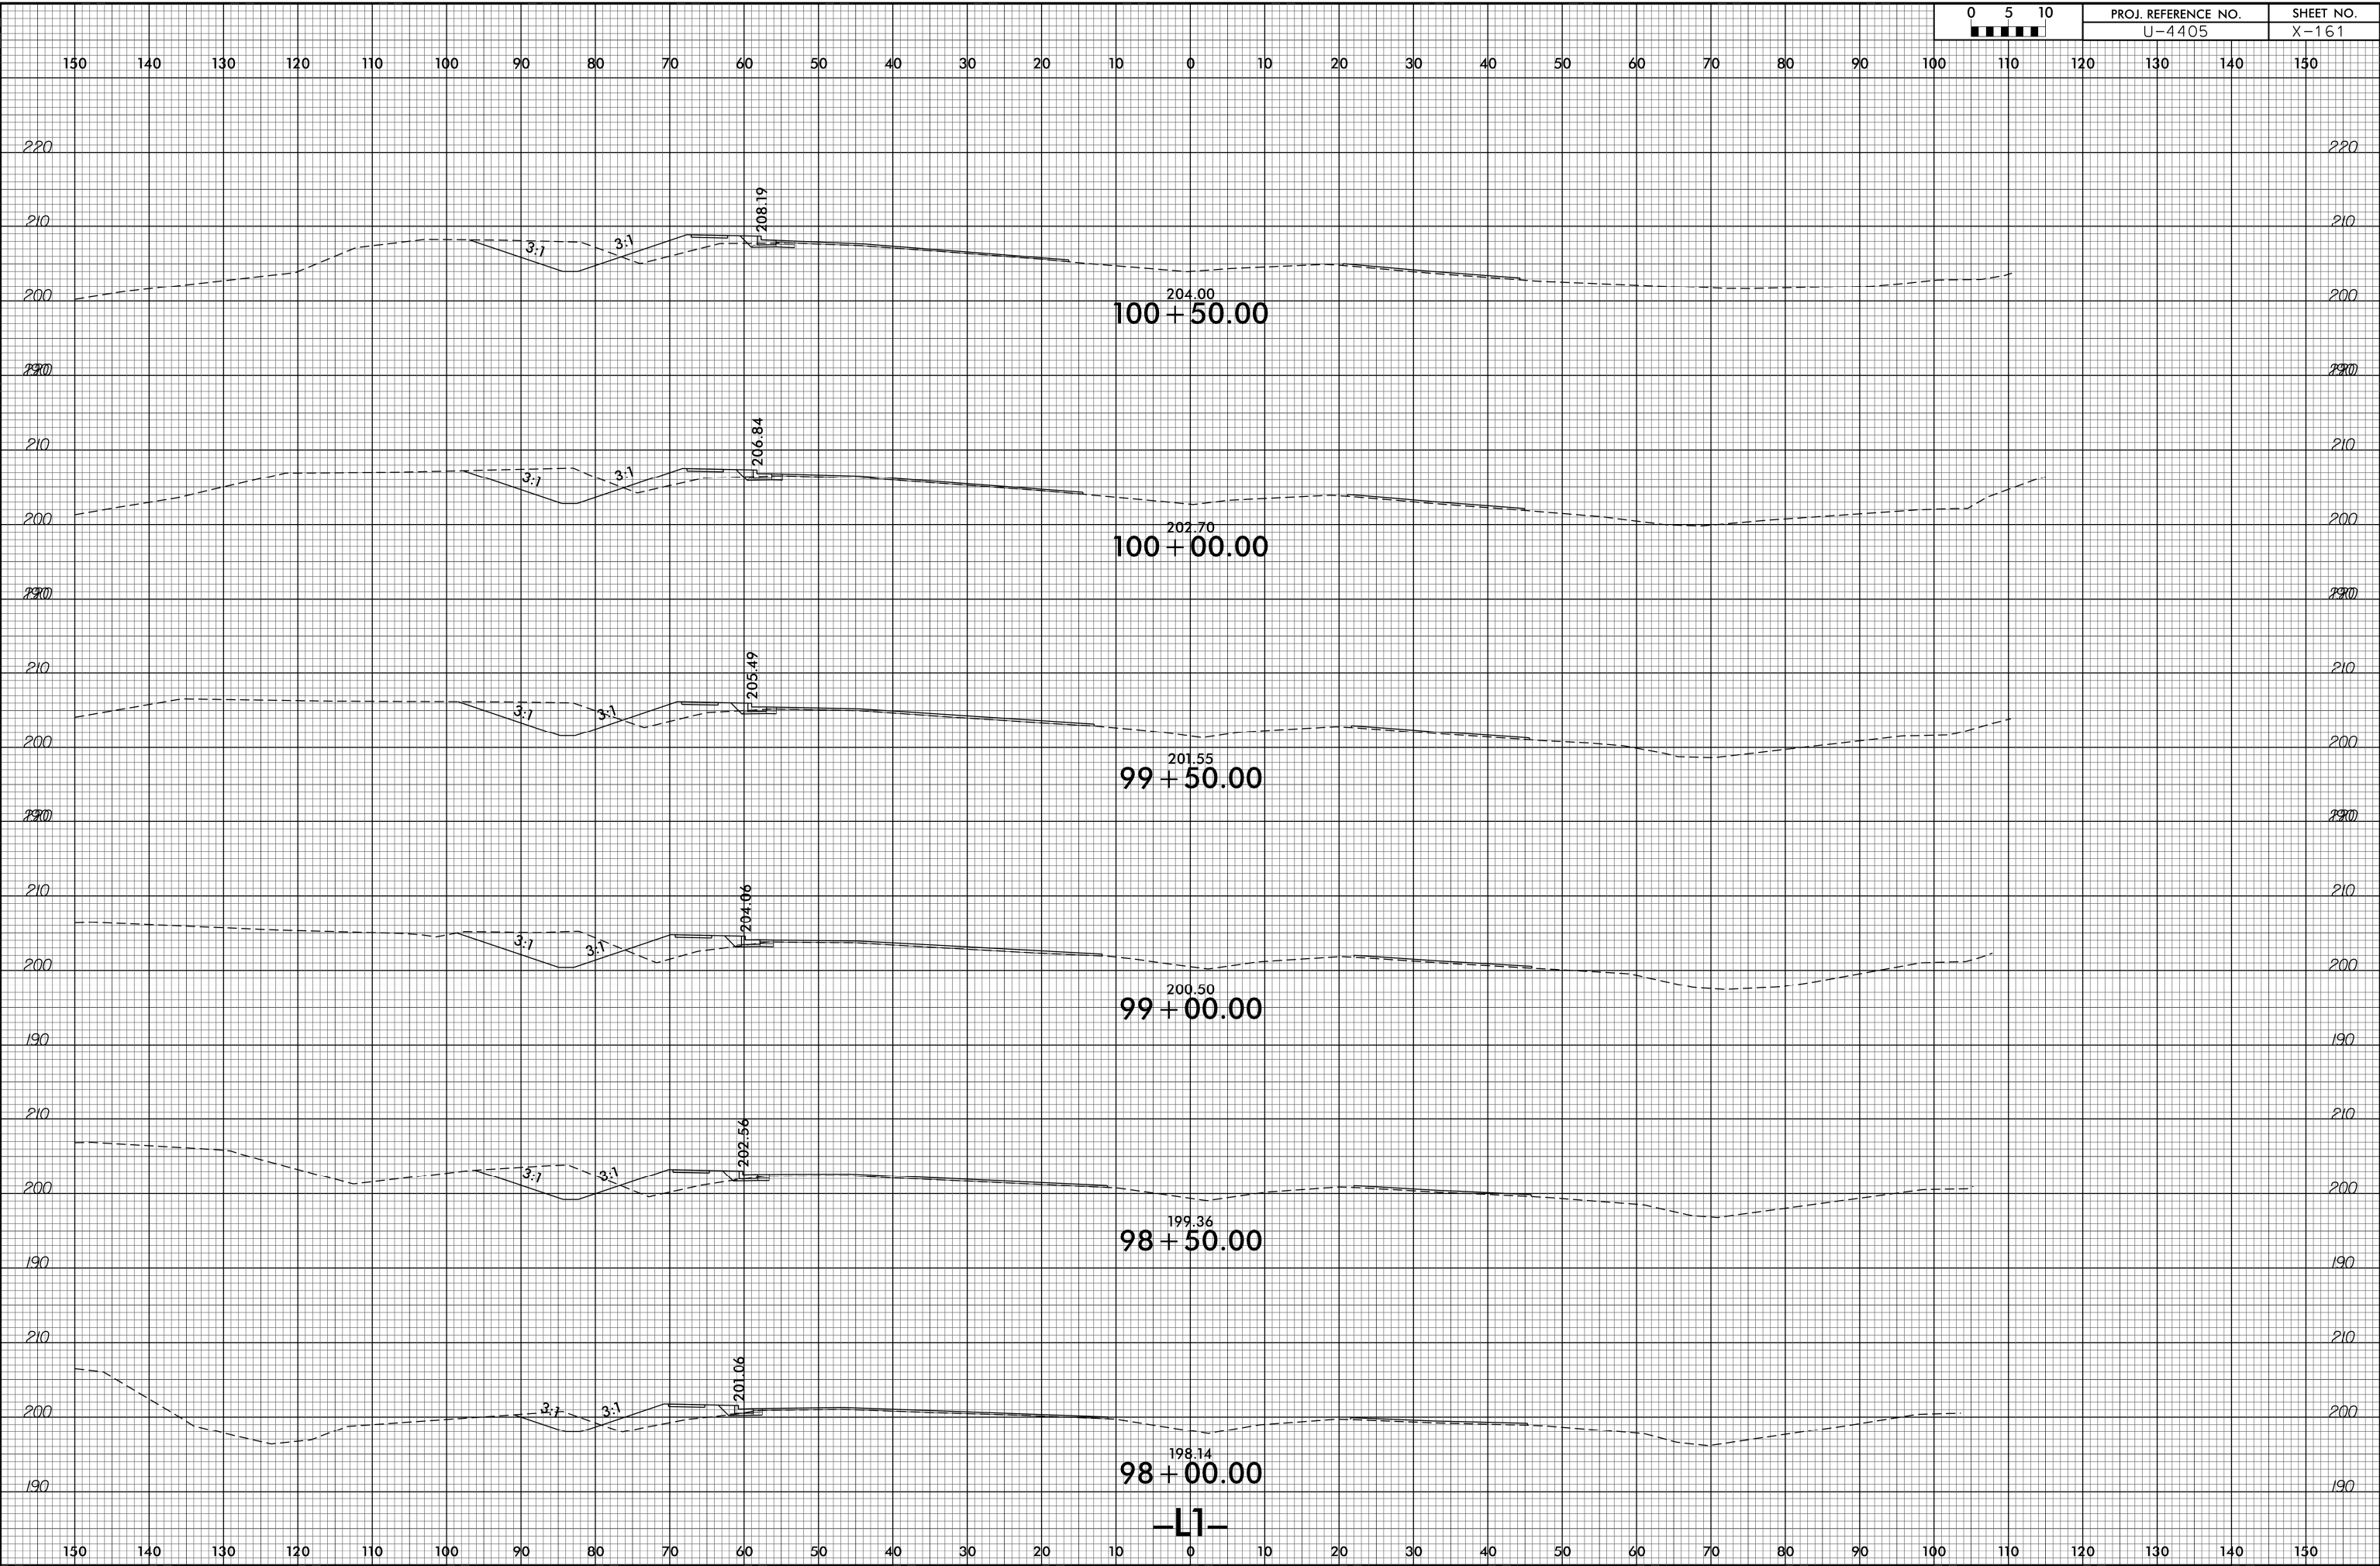


25-APR-2016 14:43  
 P:\PROJECTS\XG\4405.rdy-xpl.dgn  
 \$\$\$USERNAME\$\$\$

-L1-

8/23/99




PROJ. REFERENCE NO.	SHEET NO.
U-4405	X-162

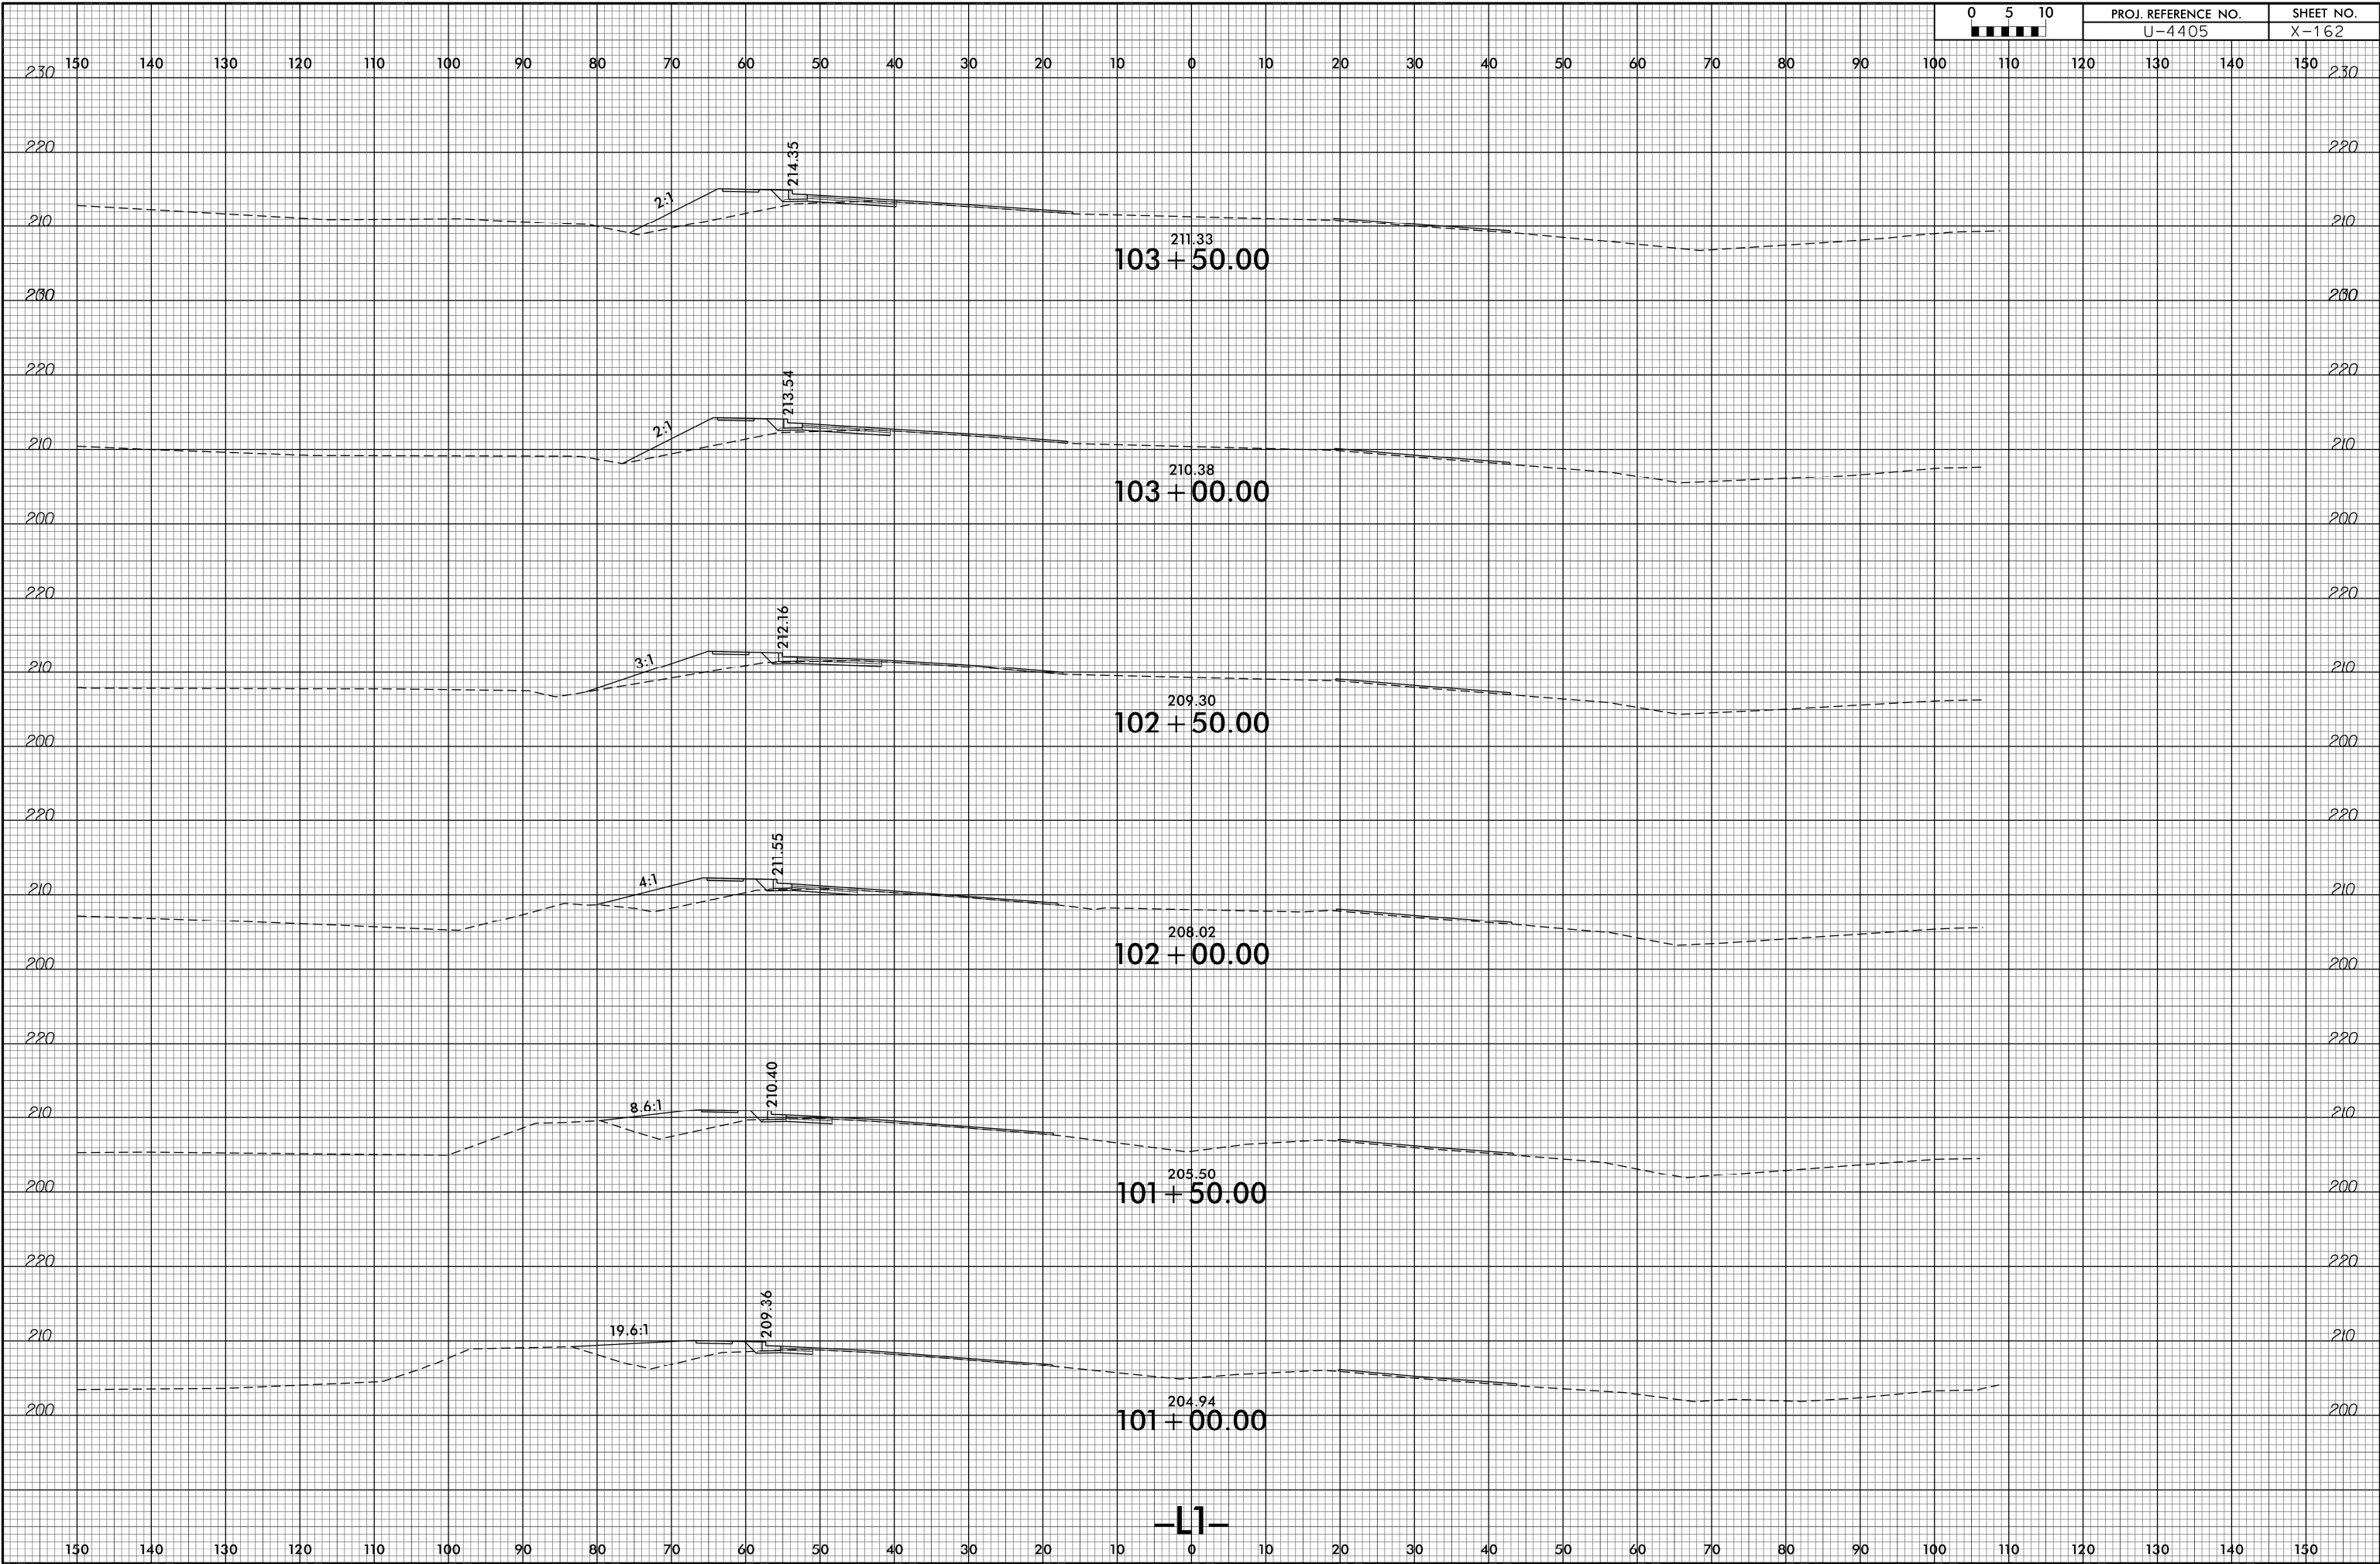

-L1-

25-APR-2016 14:43  
R:\PROJECTS\XG\4405.rdy-xpl.dgn  
\$\$\$\$USER\$\$\$\$

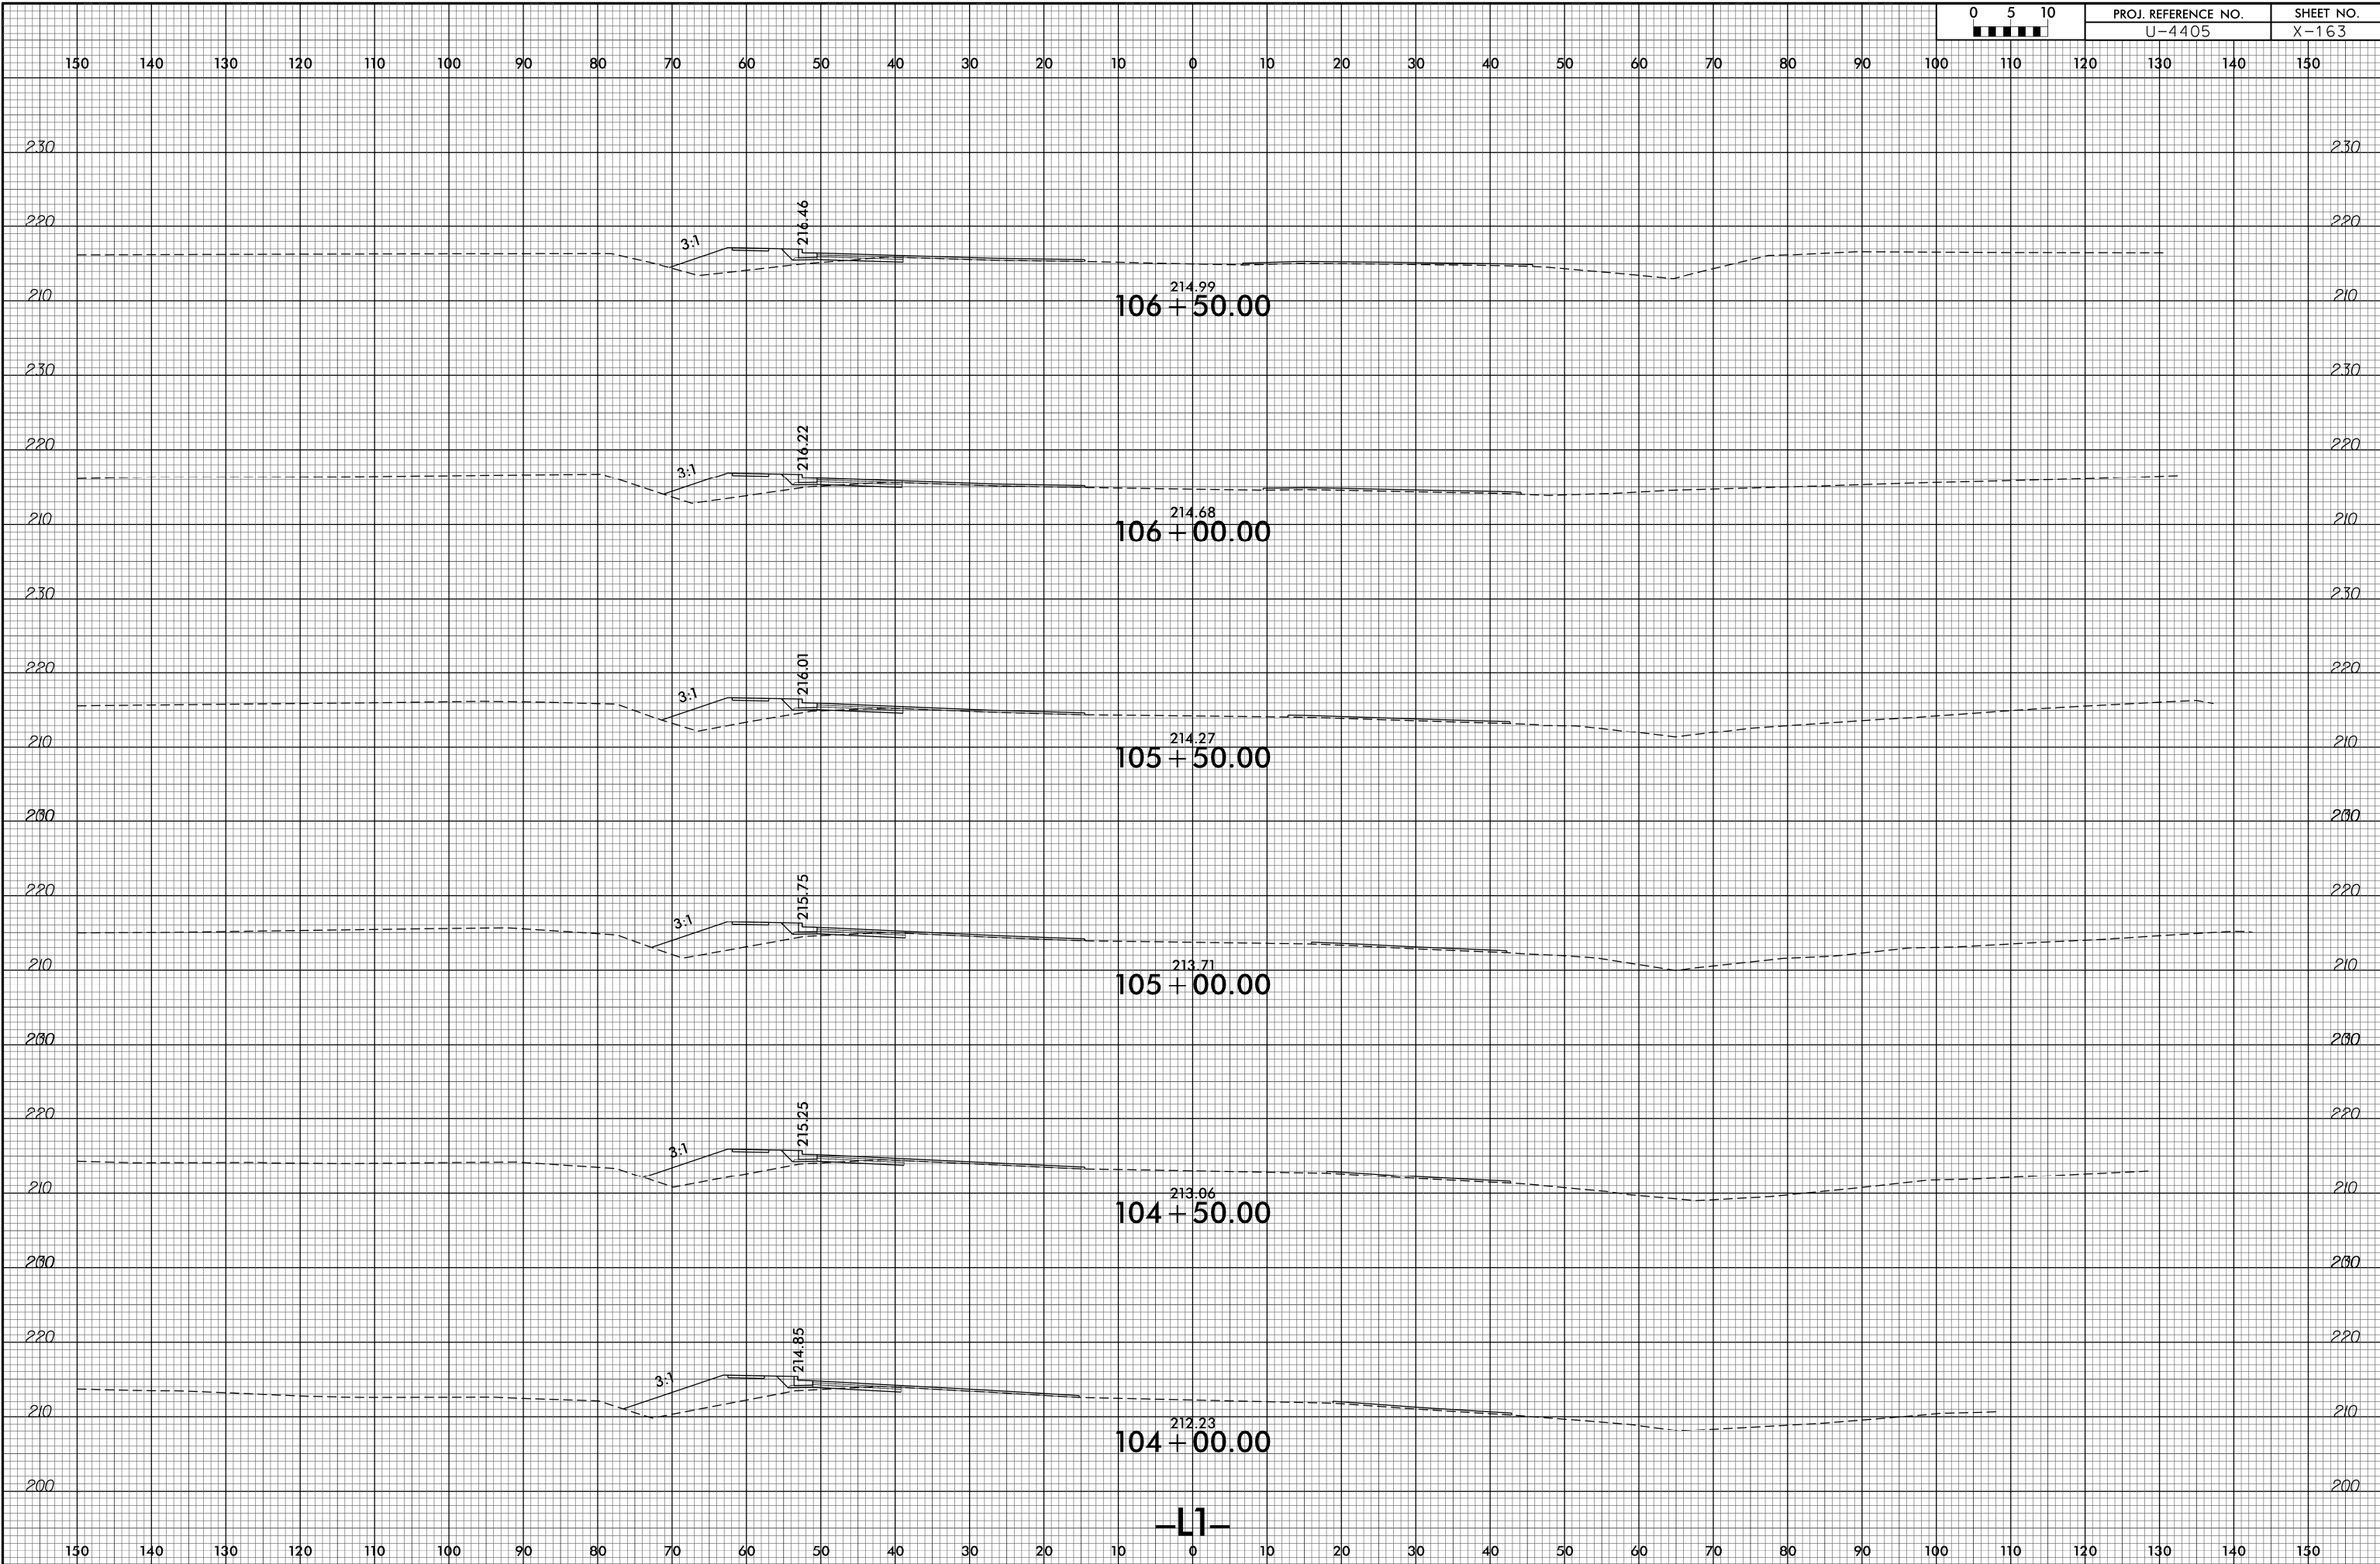

104 + 00.00

212.23

104 + 50.00

105 + 00.00

105 + 50.00

106 + 00.00

106 + 50.00

3:1

3:1

3:1

3:1

3:1

3:1

214.85


215.25


215.75

216.01







216.22

216.46

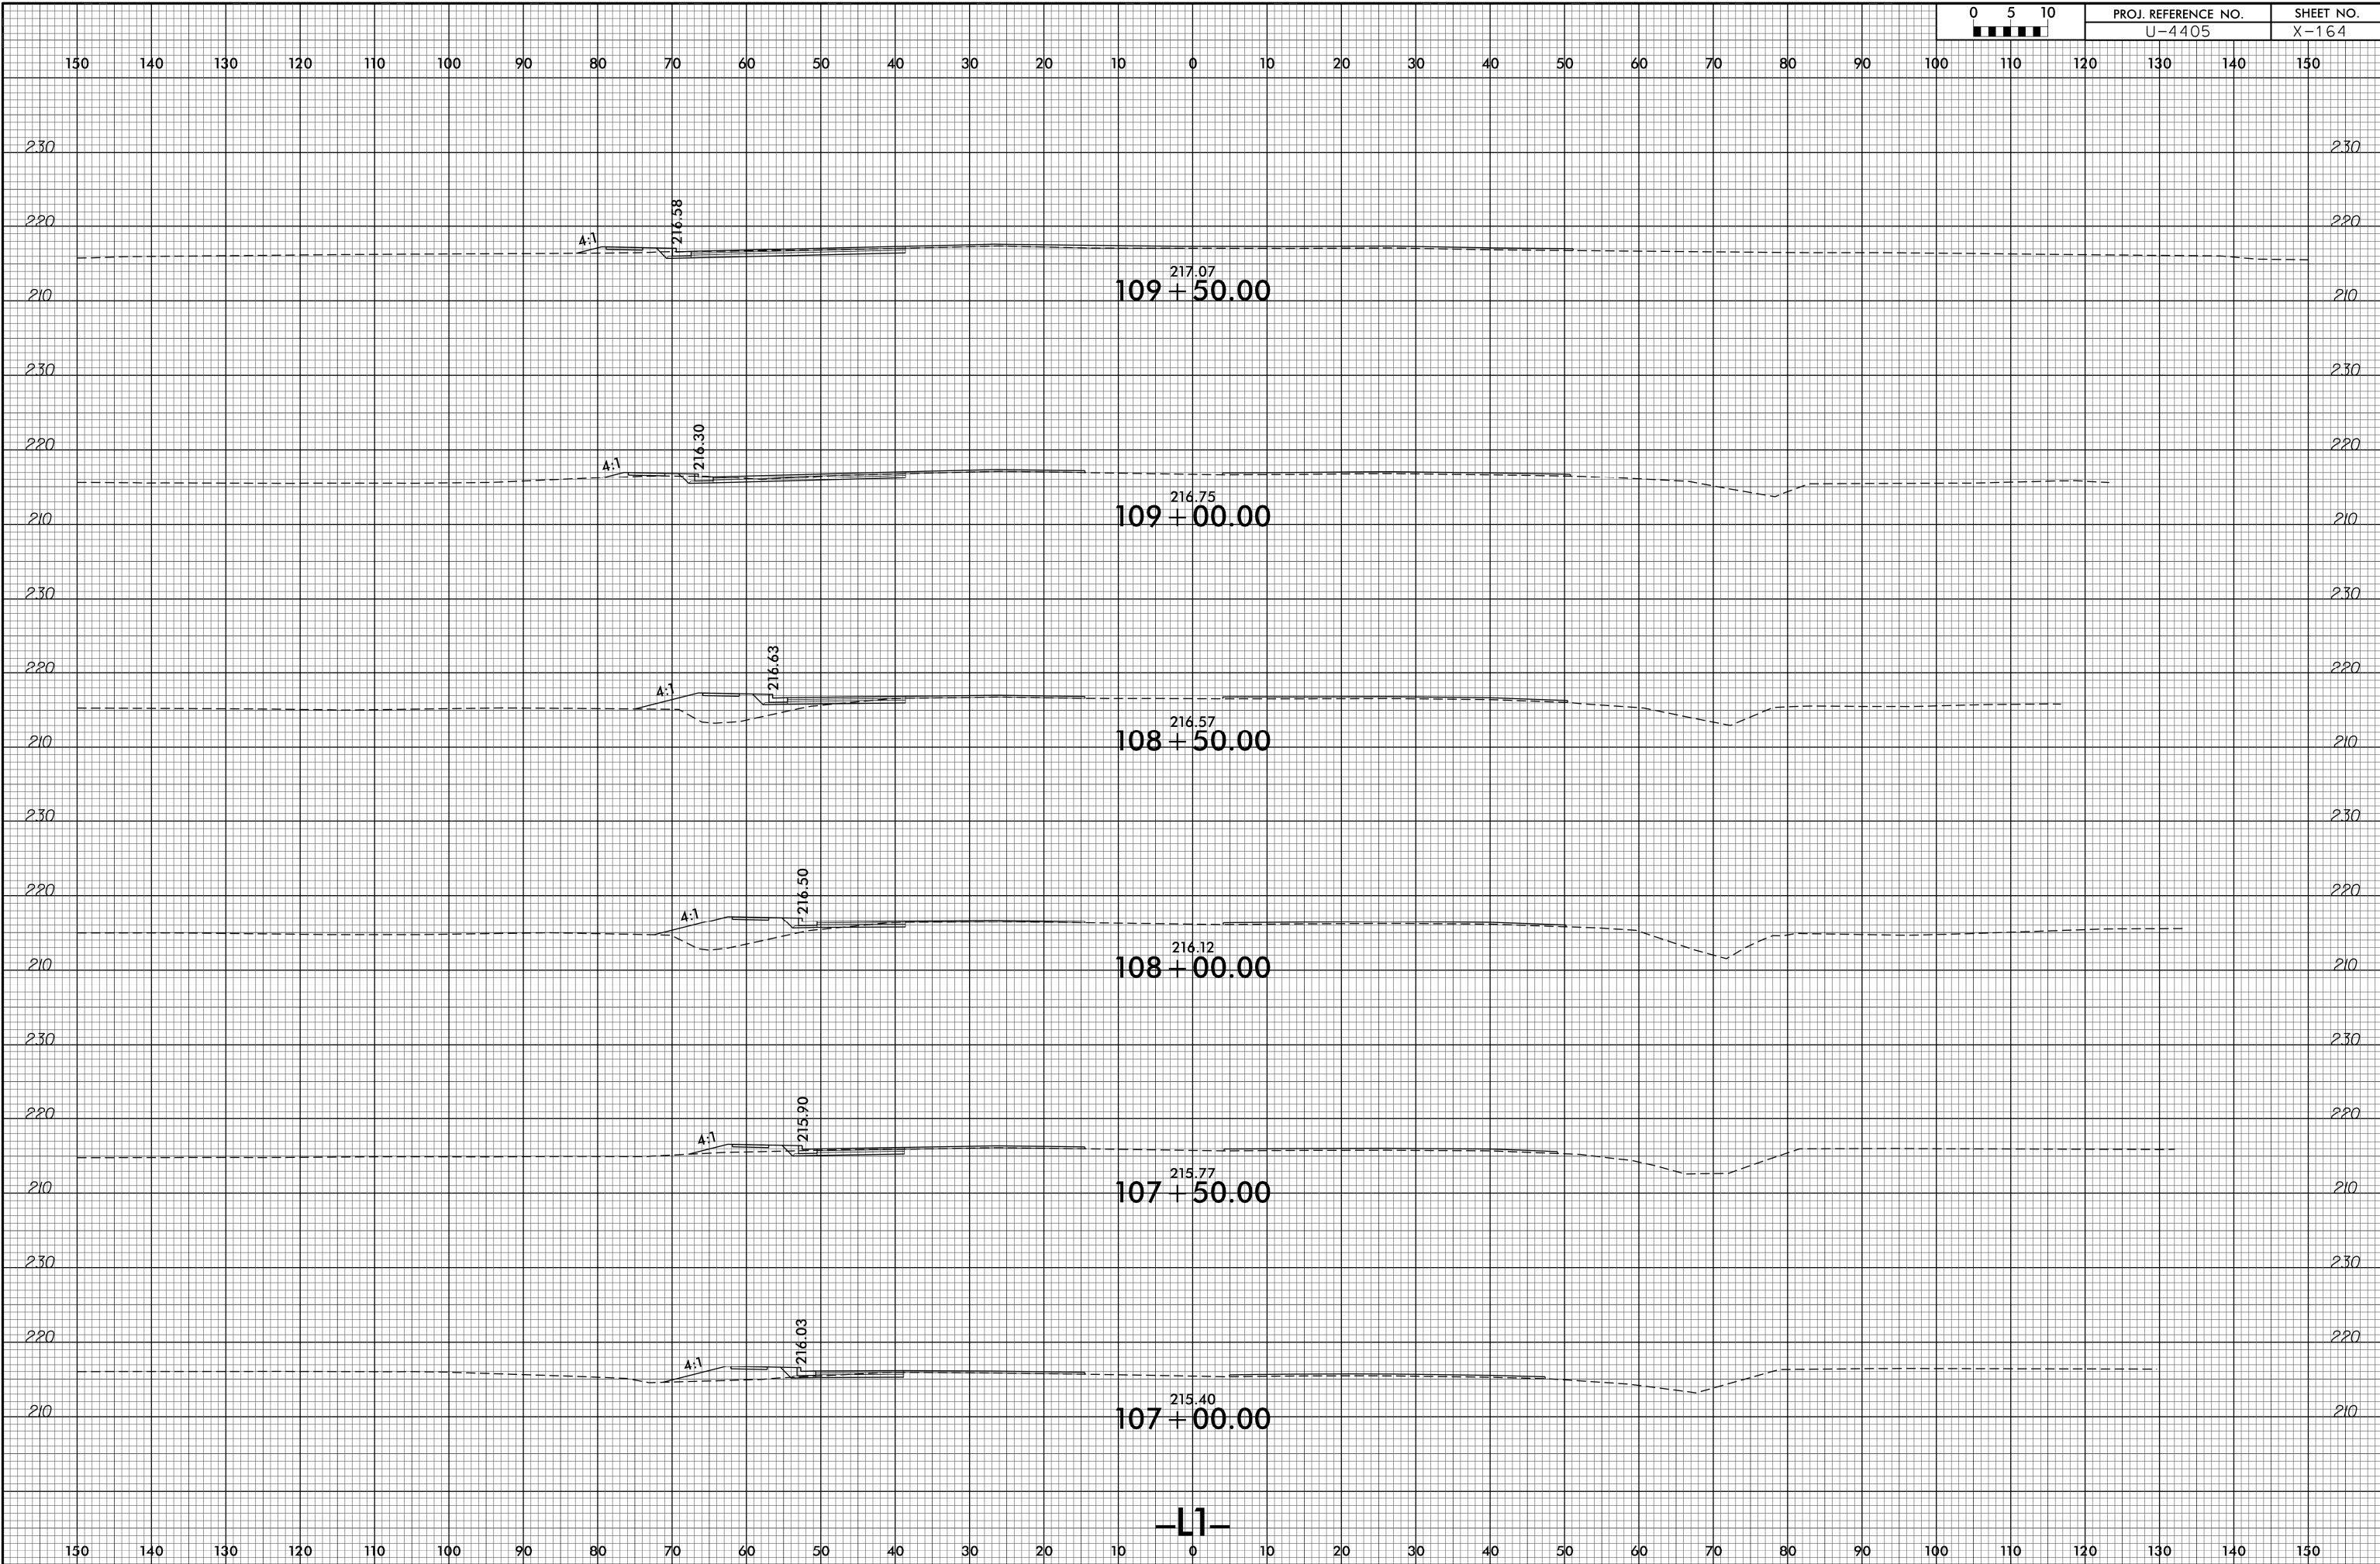

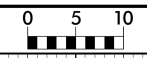

150 140 130 120 110 100 90 80 70 60 50 40 30 20 10 0 10 20 30 40 50 60 70 80 90 100 110 120 130 140 150

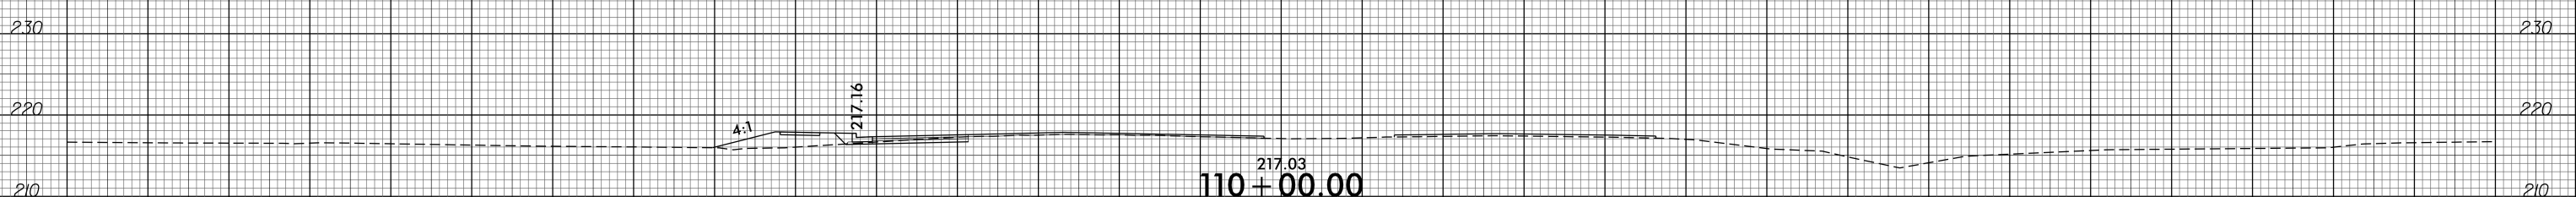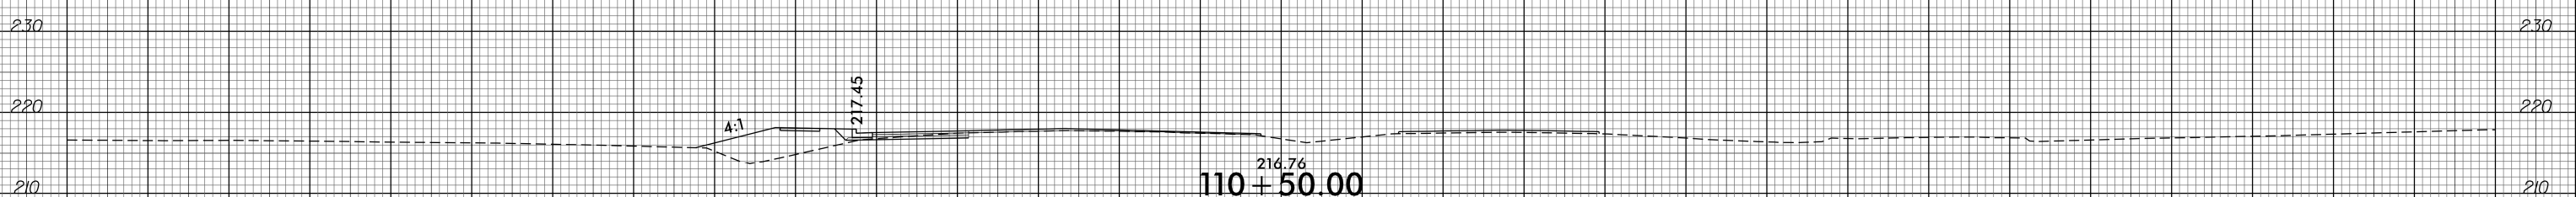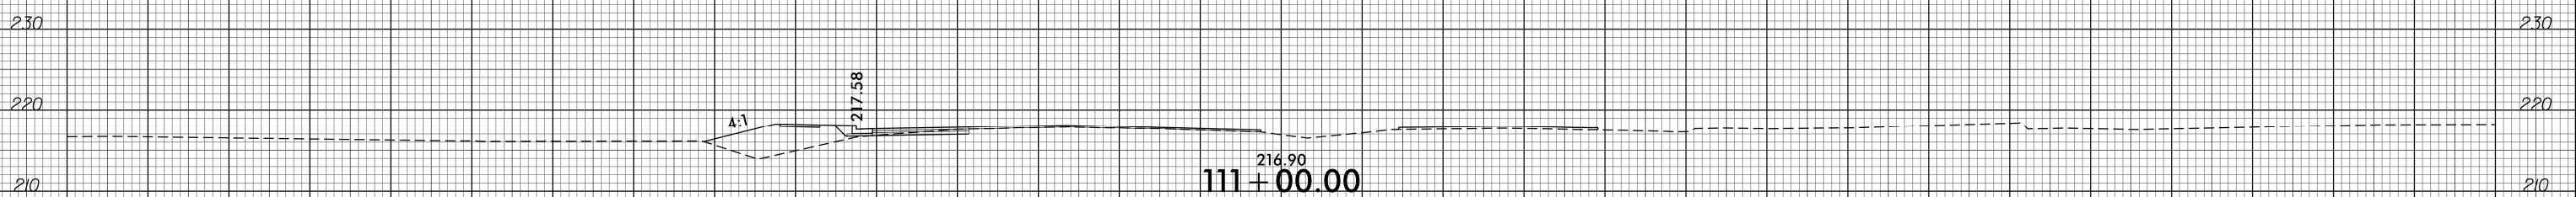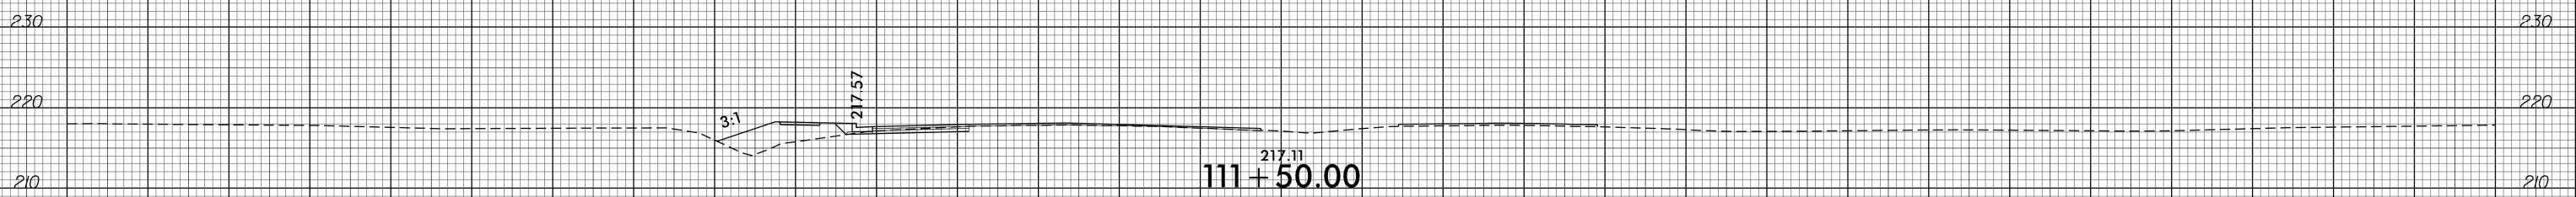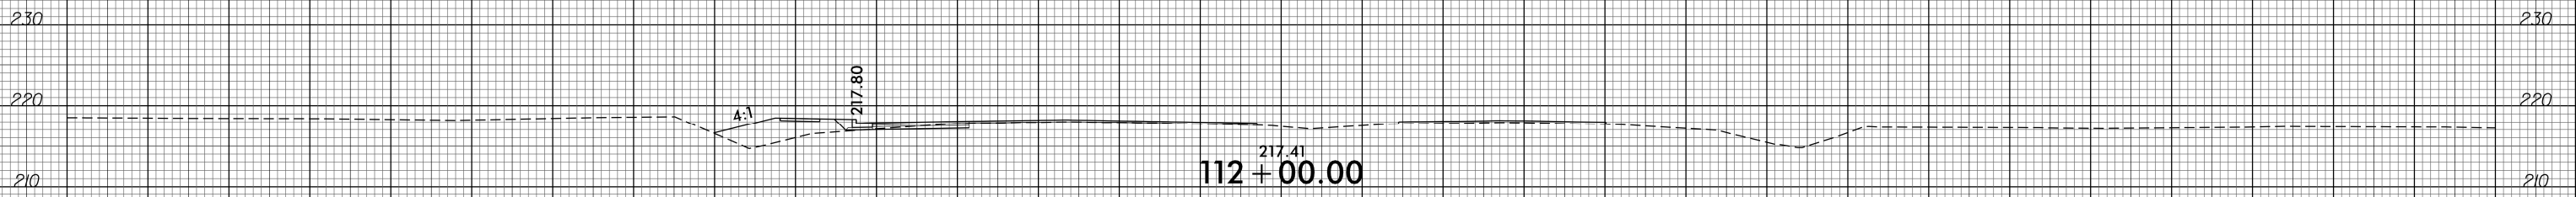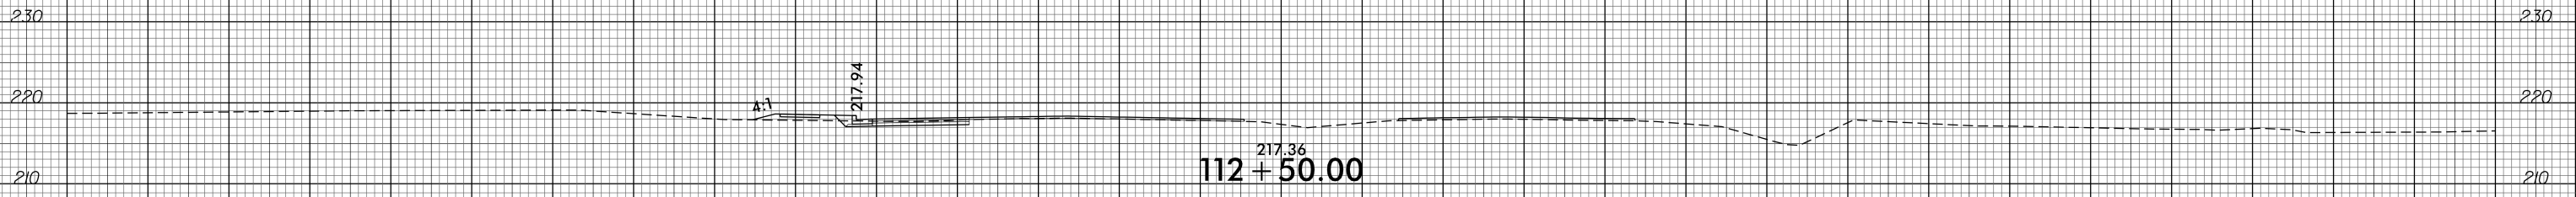


-L1-

150 140 130 120 110 100 90 80 70 60 50 40 30 20 10 0 10 20 30 40 50 60 70 80 90 100 110 120 130 140 150




8/23/99

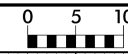

PROJ. REFERENCE NO.  
U-4405

SHEET NO.  
X-166

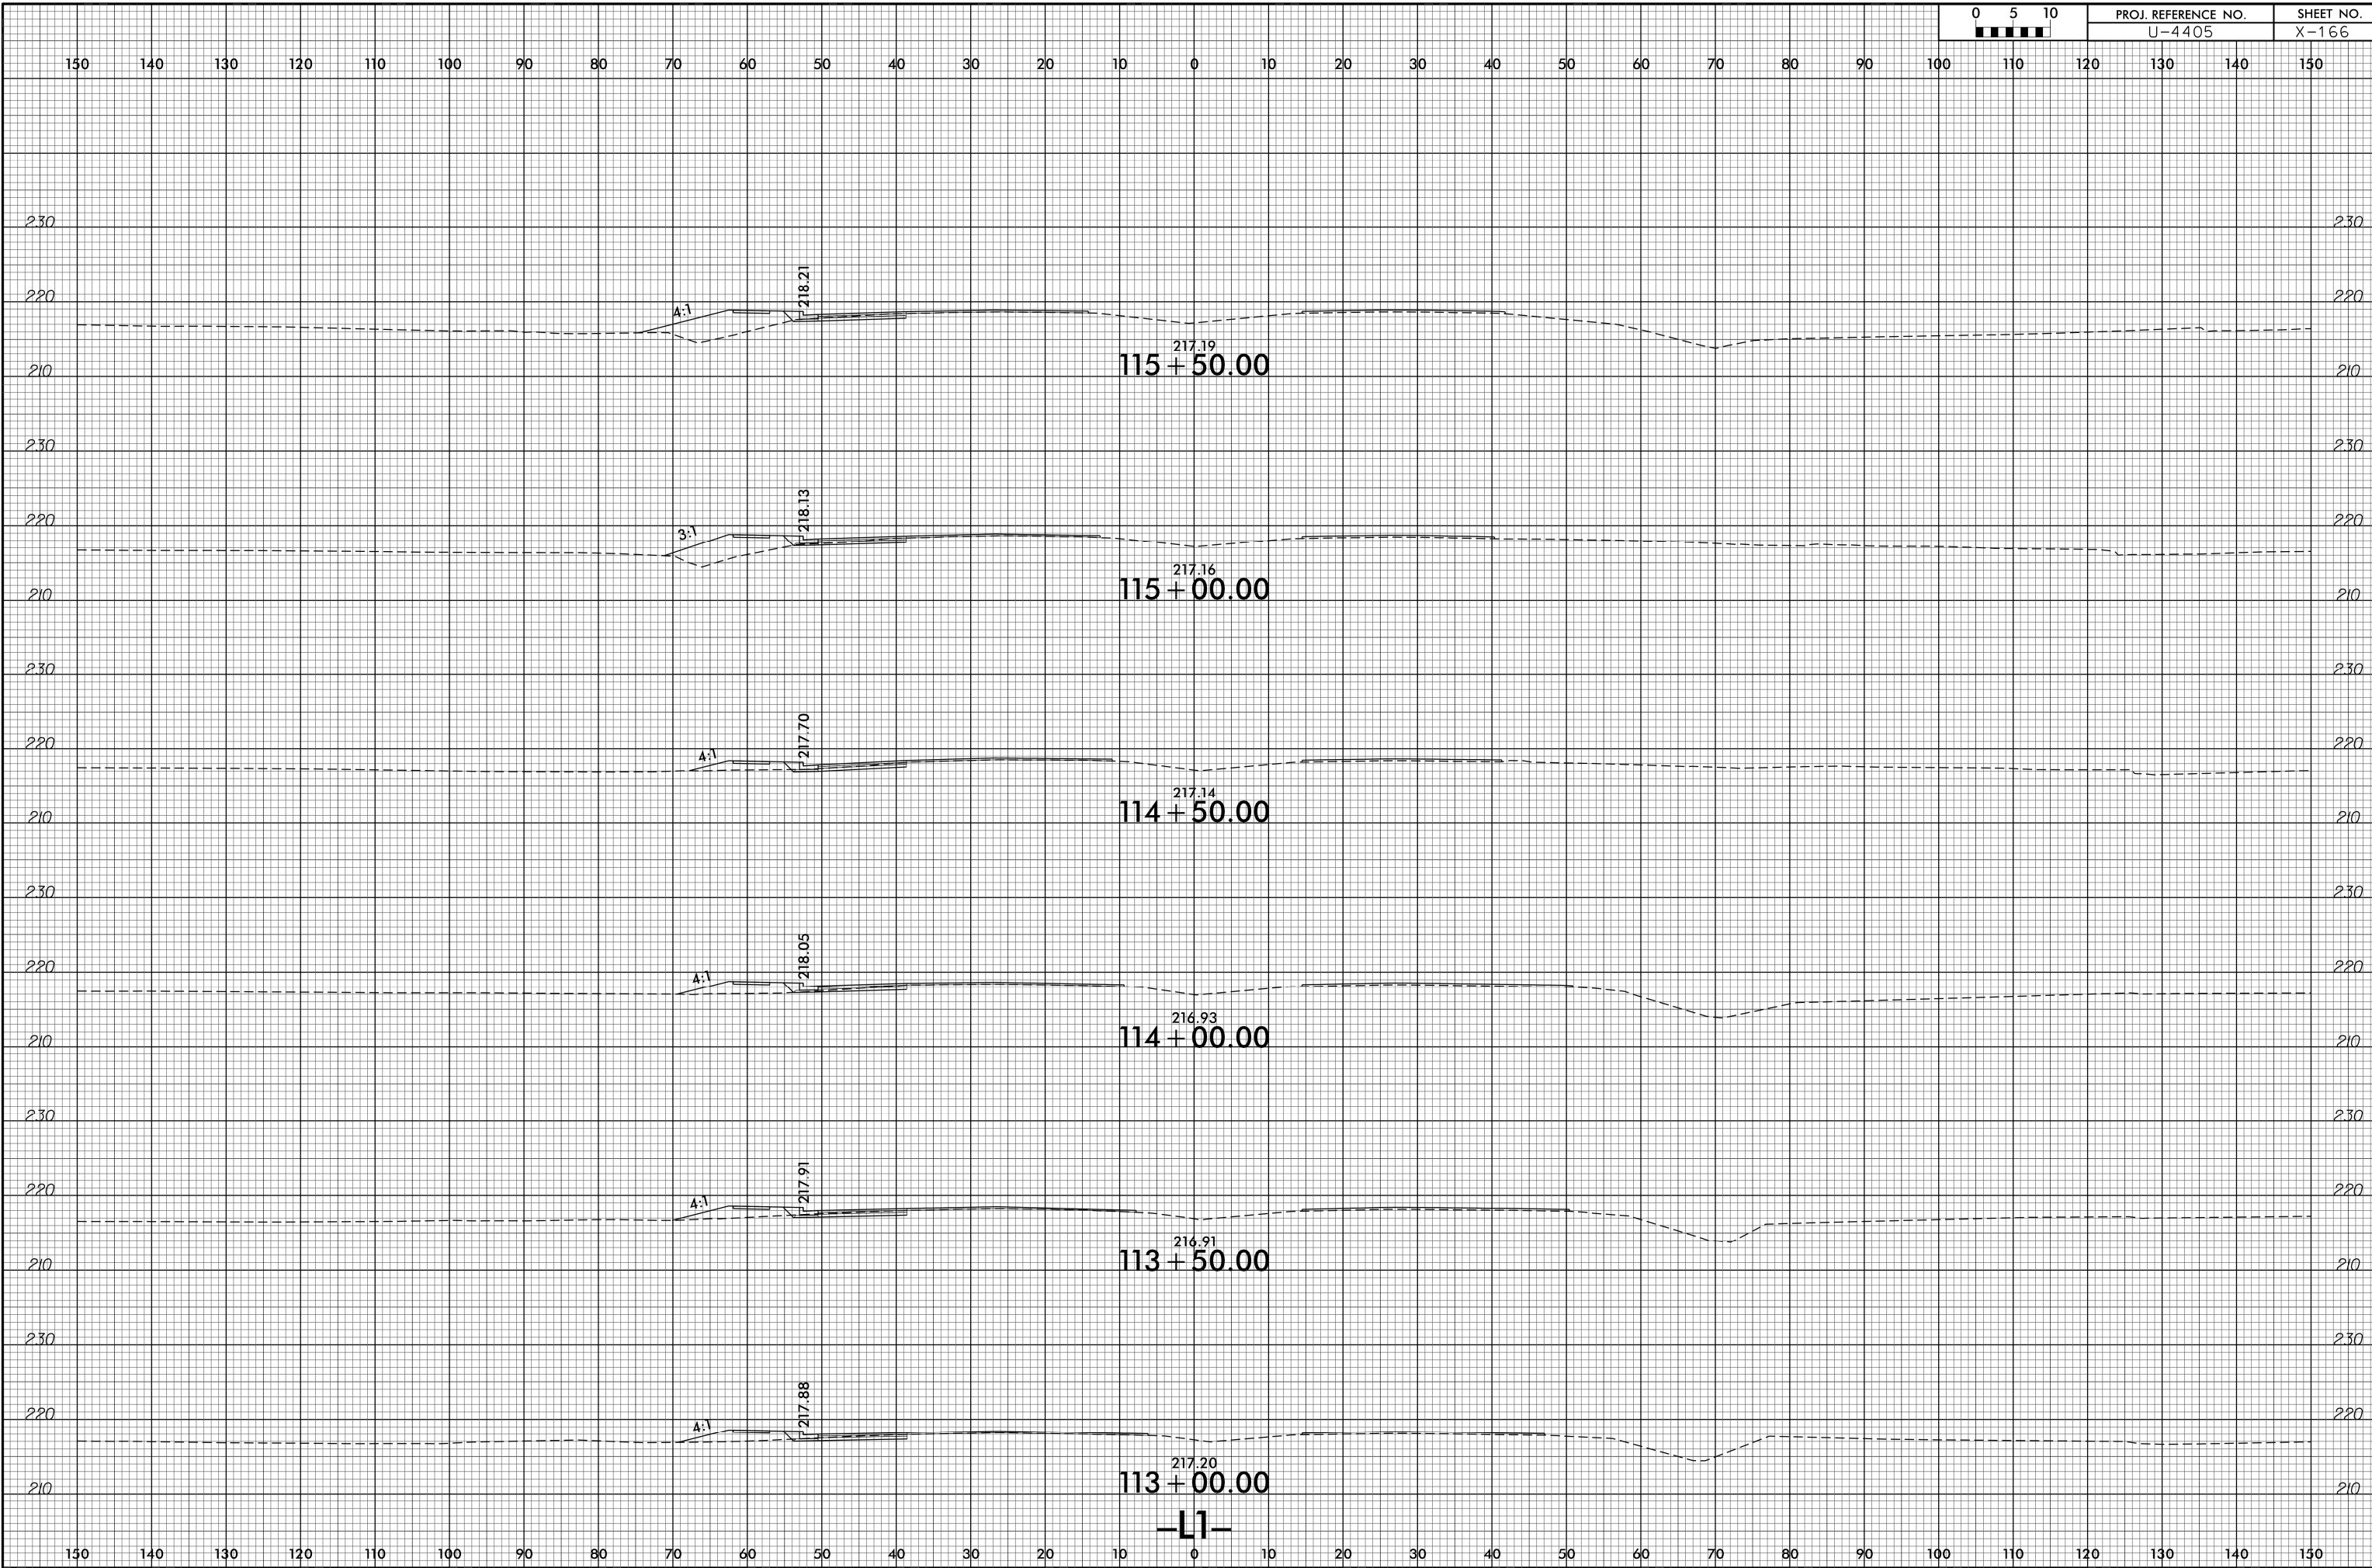

25-APR-2018 14:43  
R:\PROJECTS\XG\4405.rdy-xpl.dgn

-L1-