


**This electronic collection of documents is provided
for the convenience of the user
and is Not a Certified Document –**


**The documents contained herein were originally issued
and sealed by the individuals whose names and license
numbers appear on each page, on the dates appearing
with their signature on that page.**

**This file or an individual page
shall not be considered a certified document.**


140 130 120 110 100 90 80 70 60 50 40 30 20 10 0 10 20 30 40 50 60 70 80 90 100 110 120 130 140

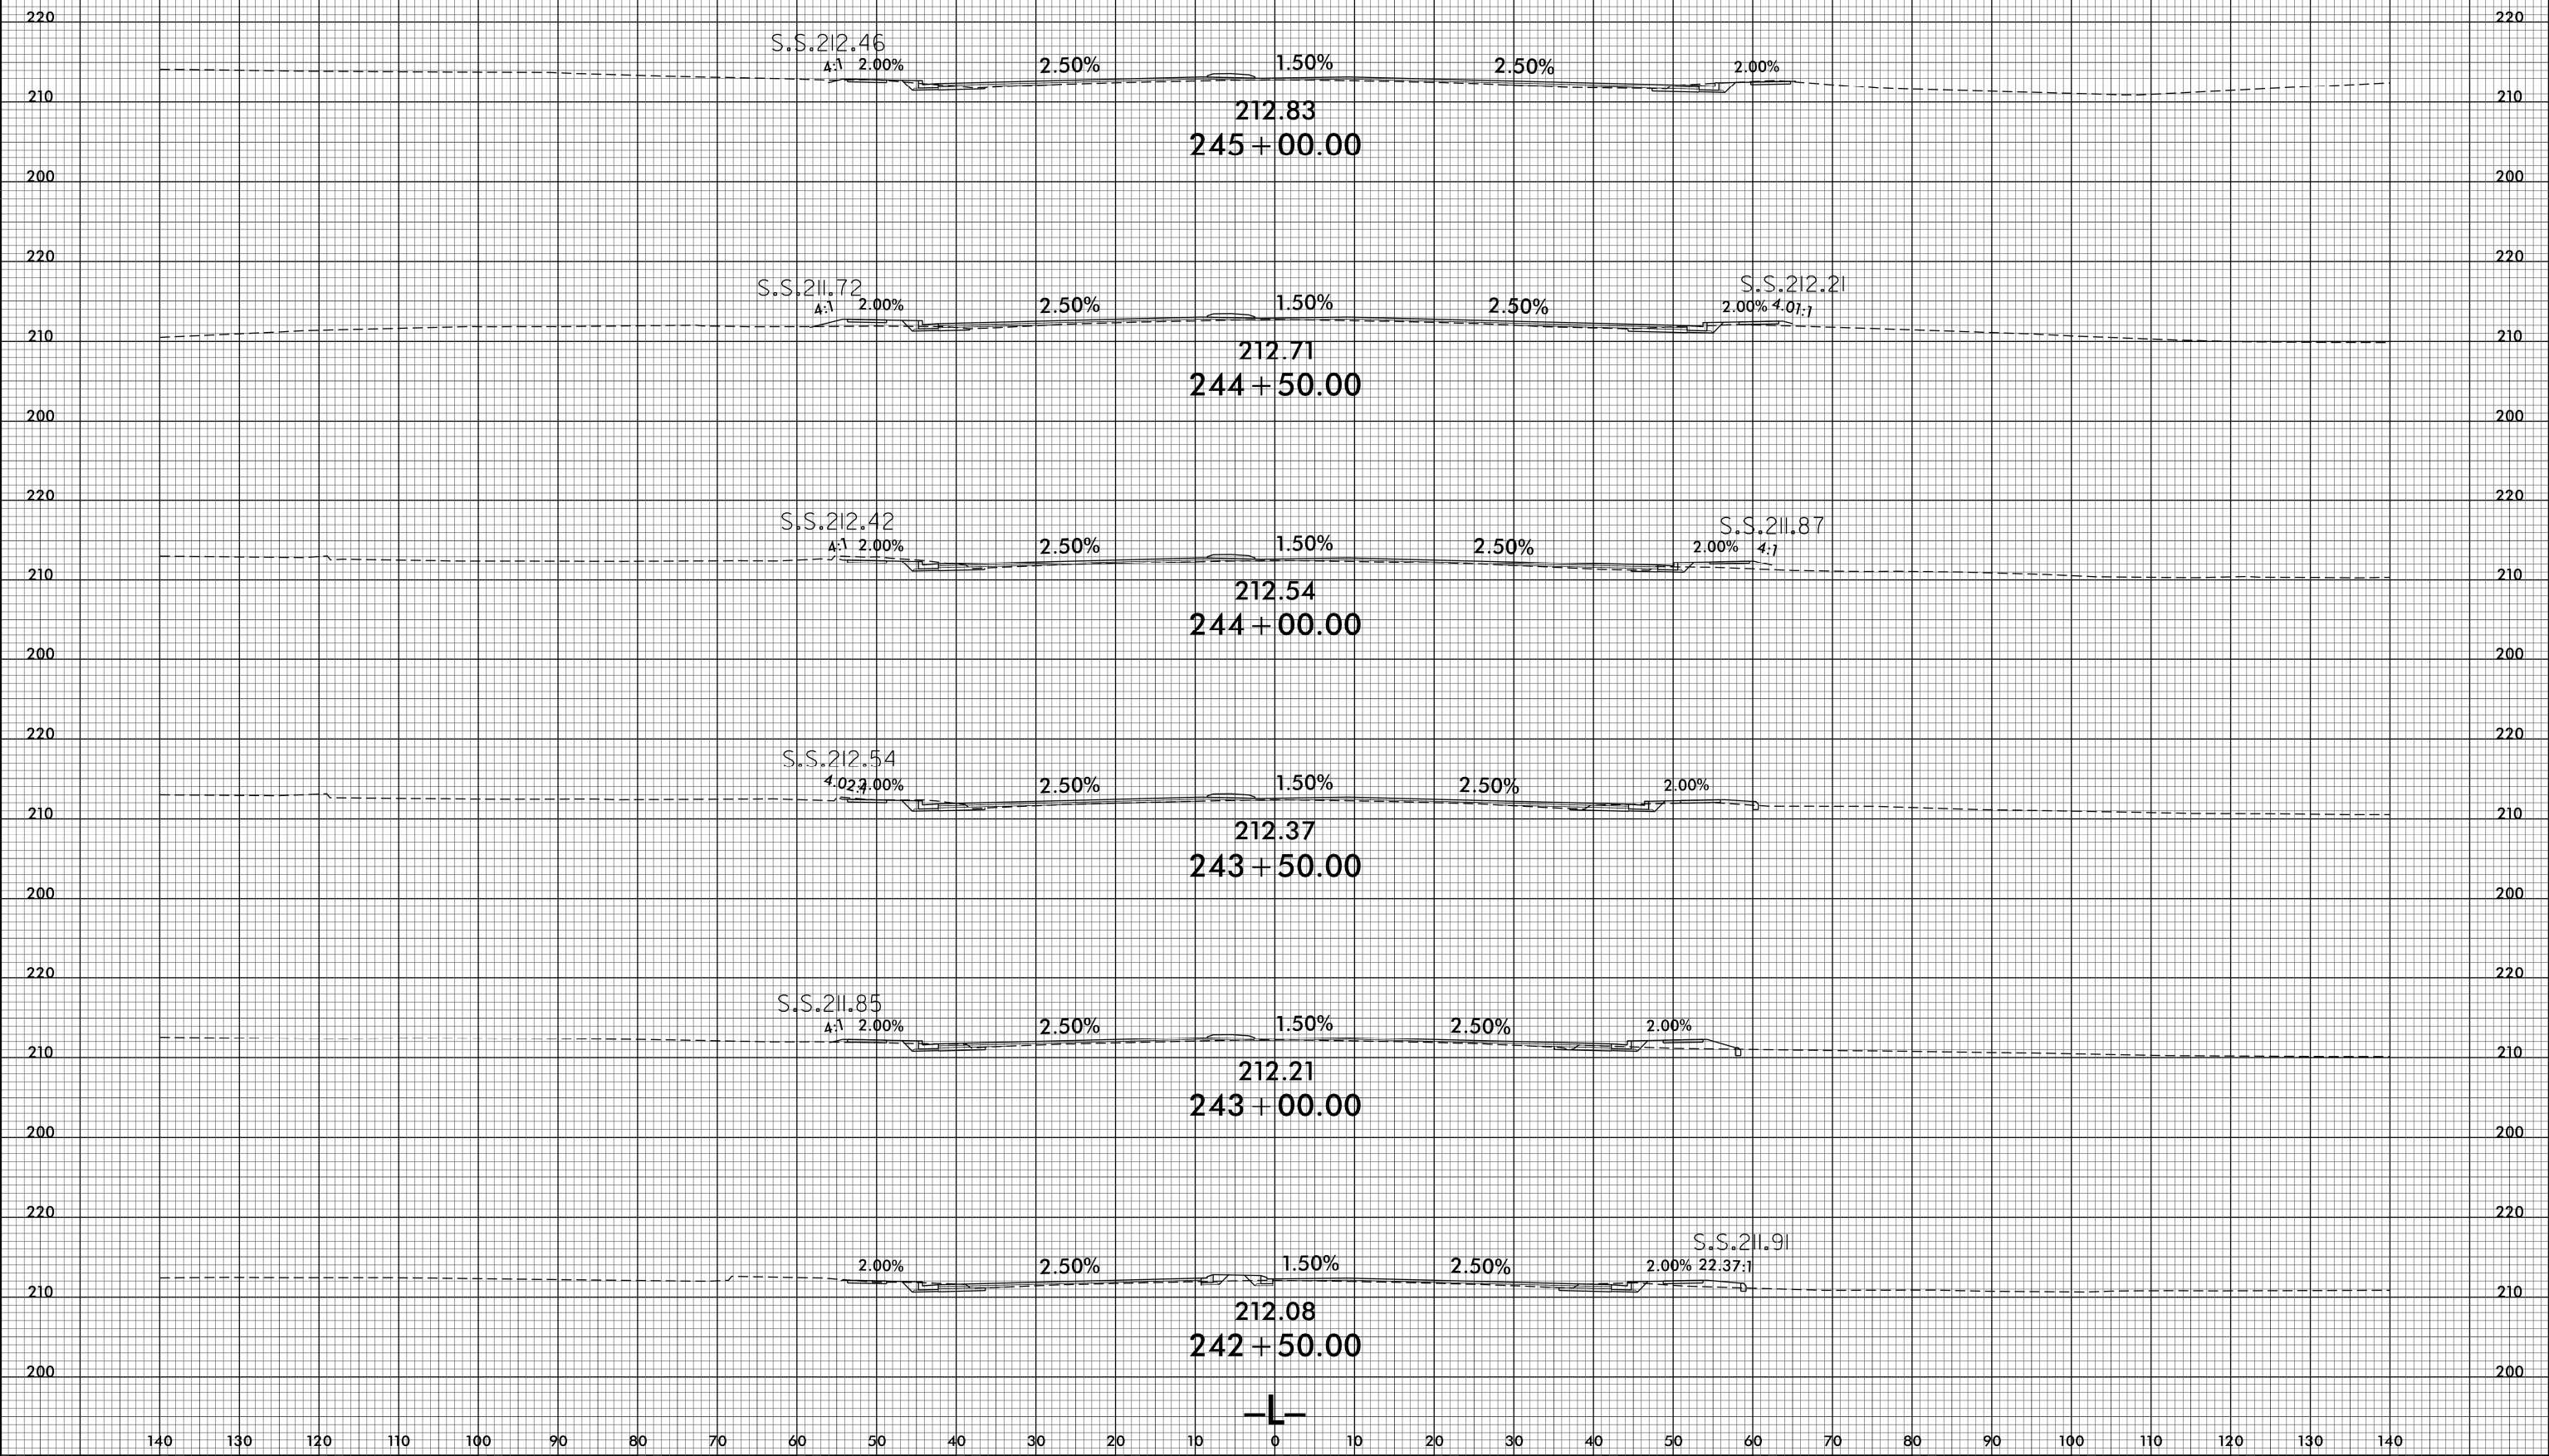


140 130 120 110 100 90 80 70 60 50 40 30 20 10 0 10 20 30 40 50 60 70 80 90 100 110 120 130 140

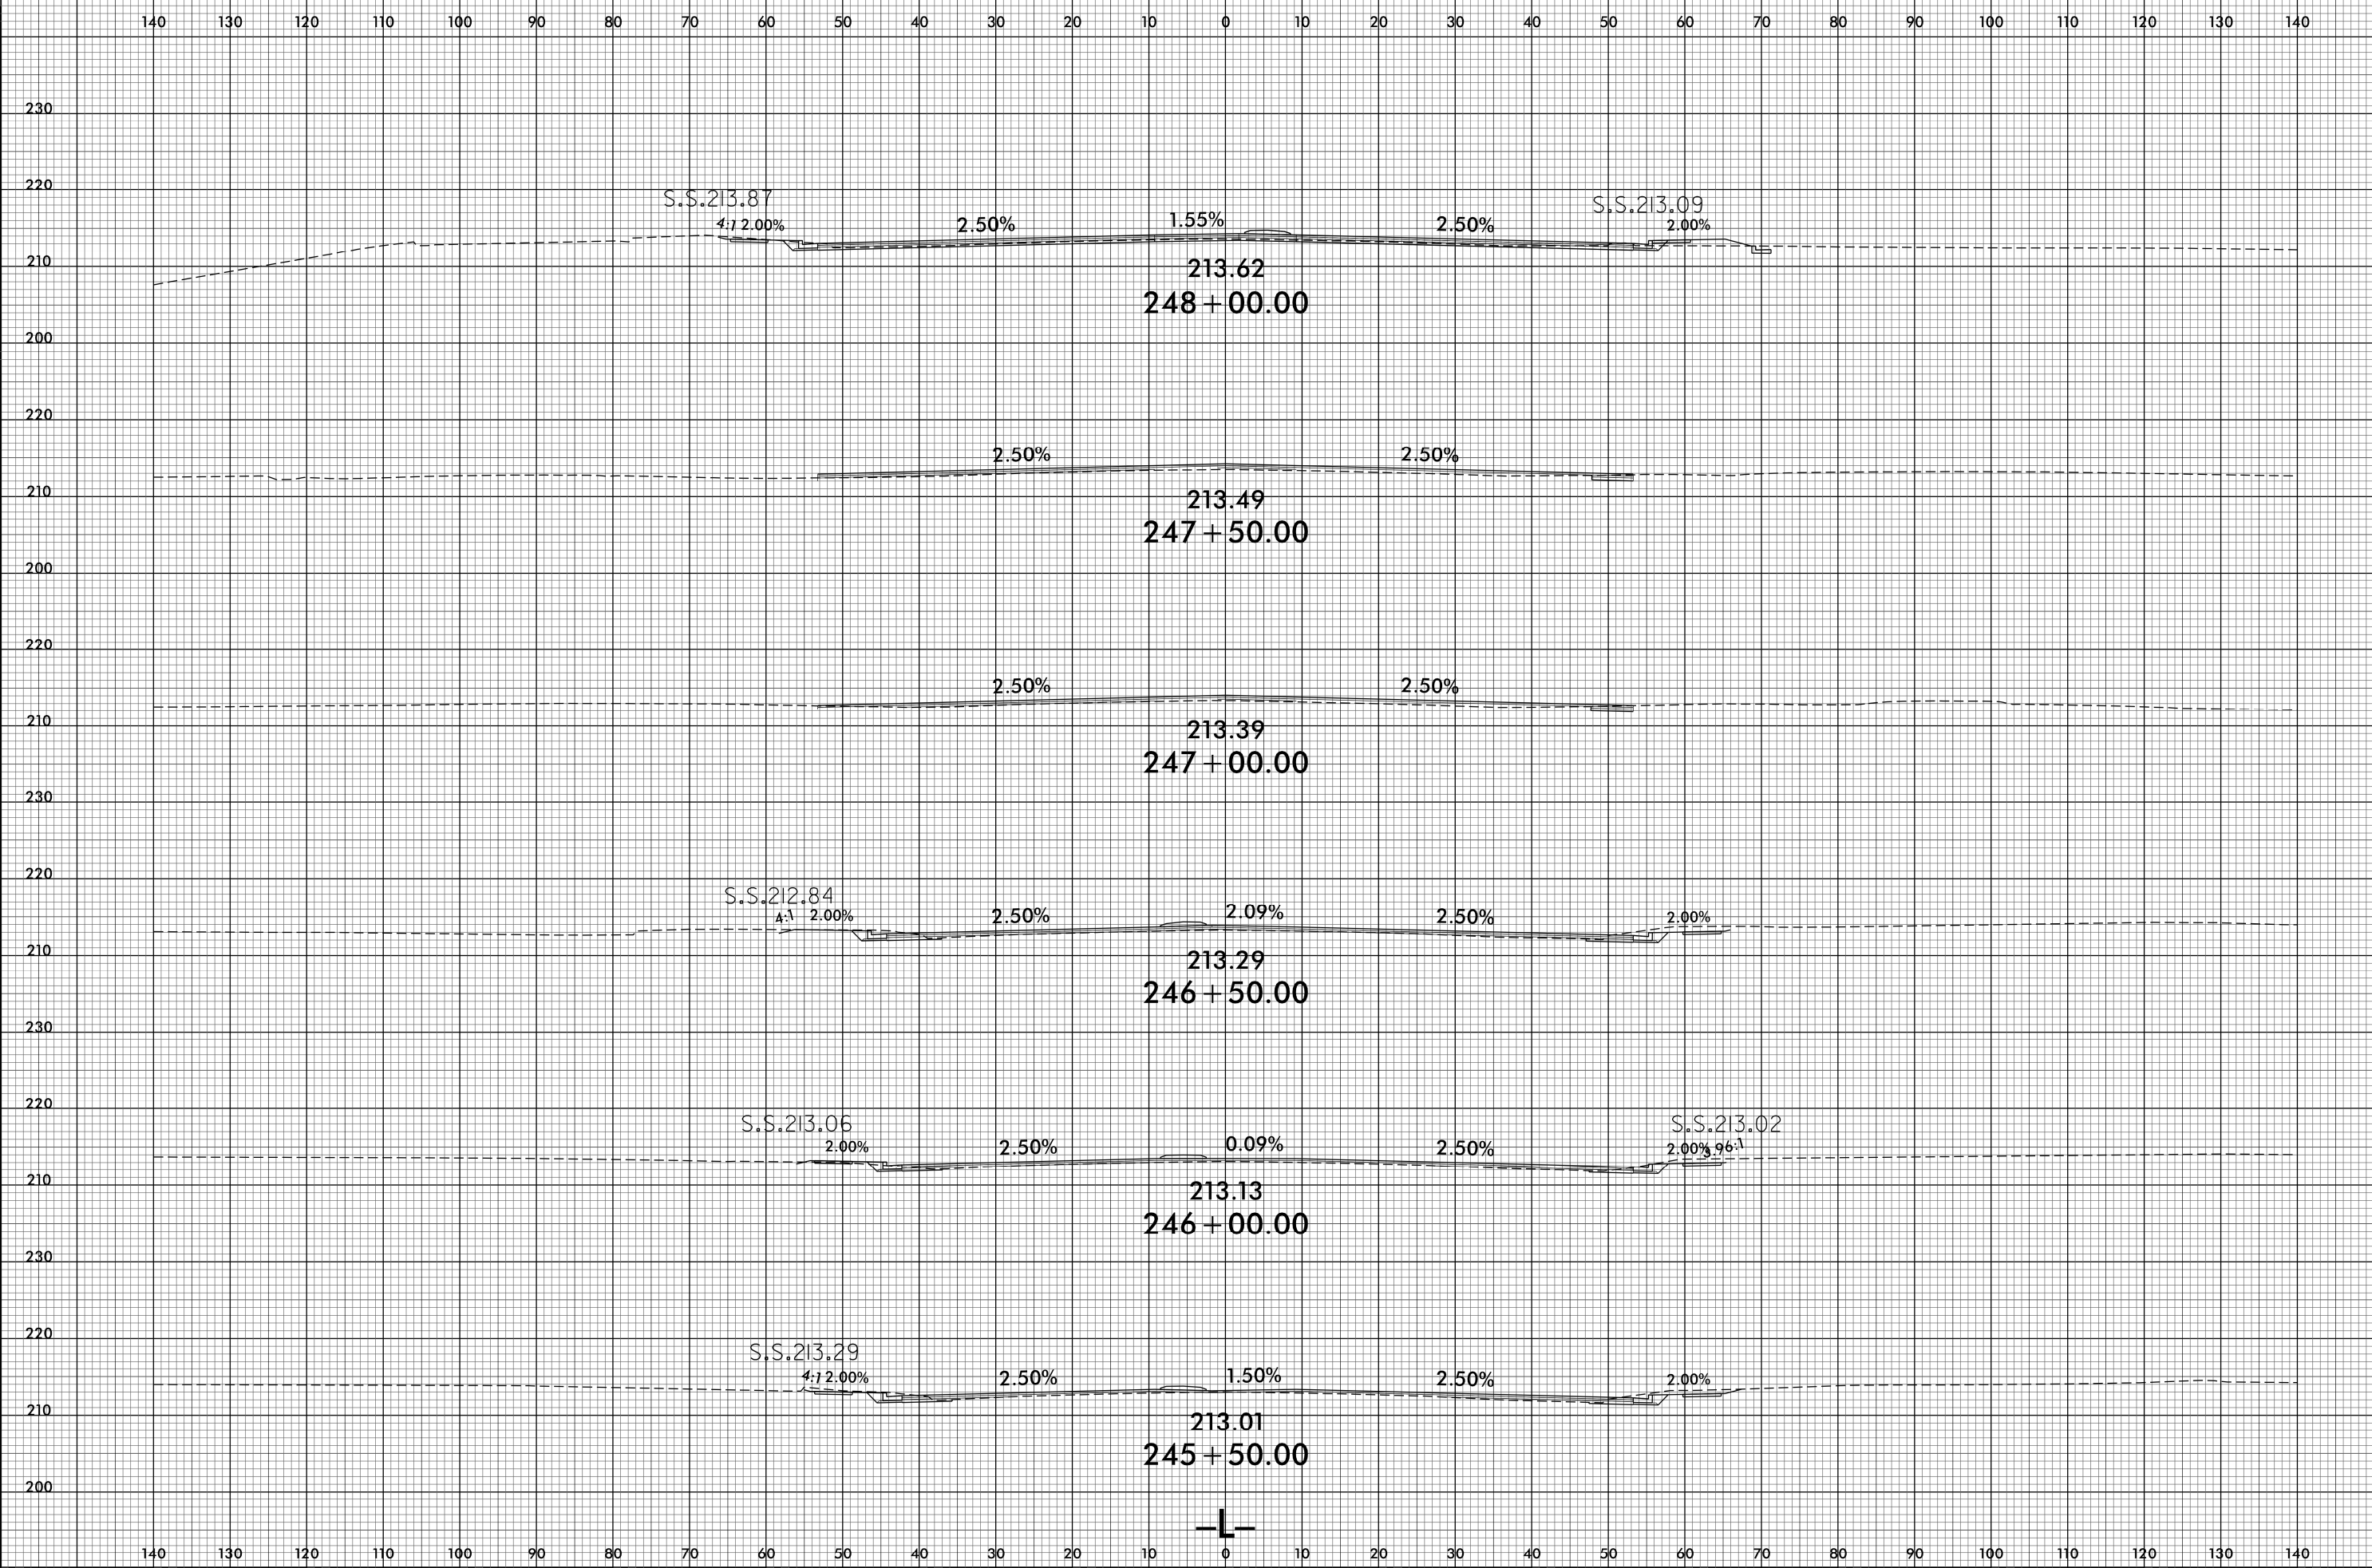


140 130 120 110 100 90 80 70 60 50 40 30 20 10 0 10 20 30 40 50 60 70 80 90 100 110 120 130 140

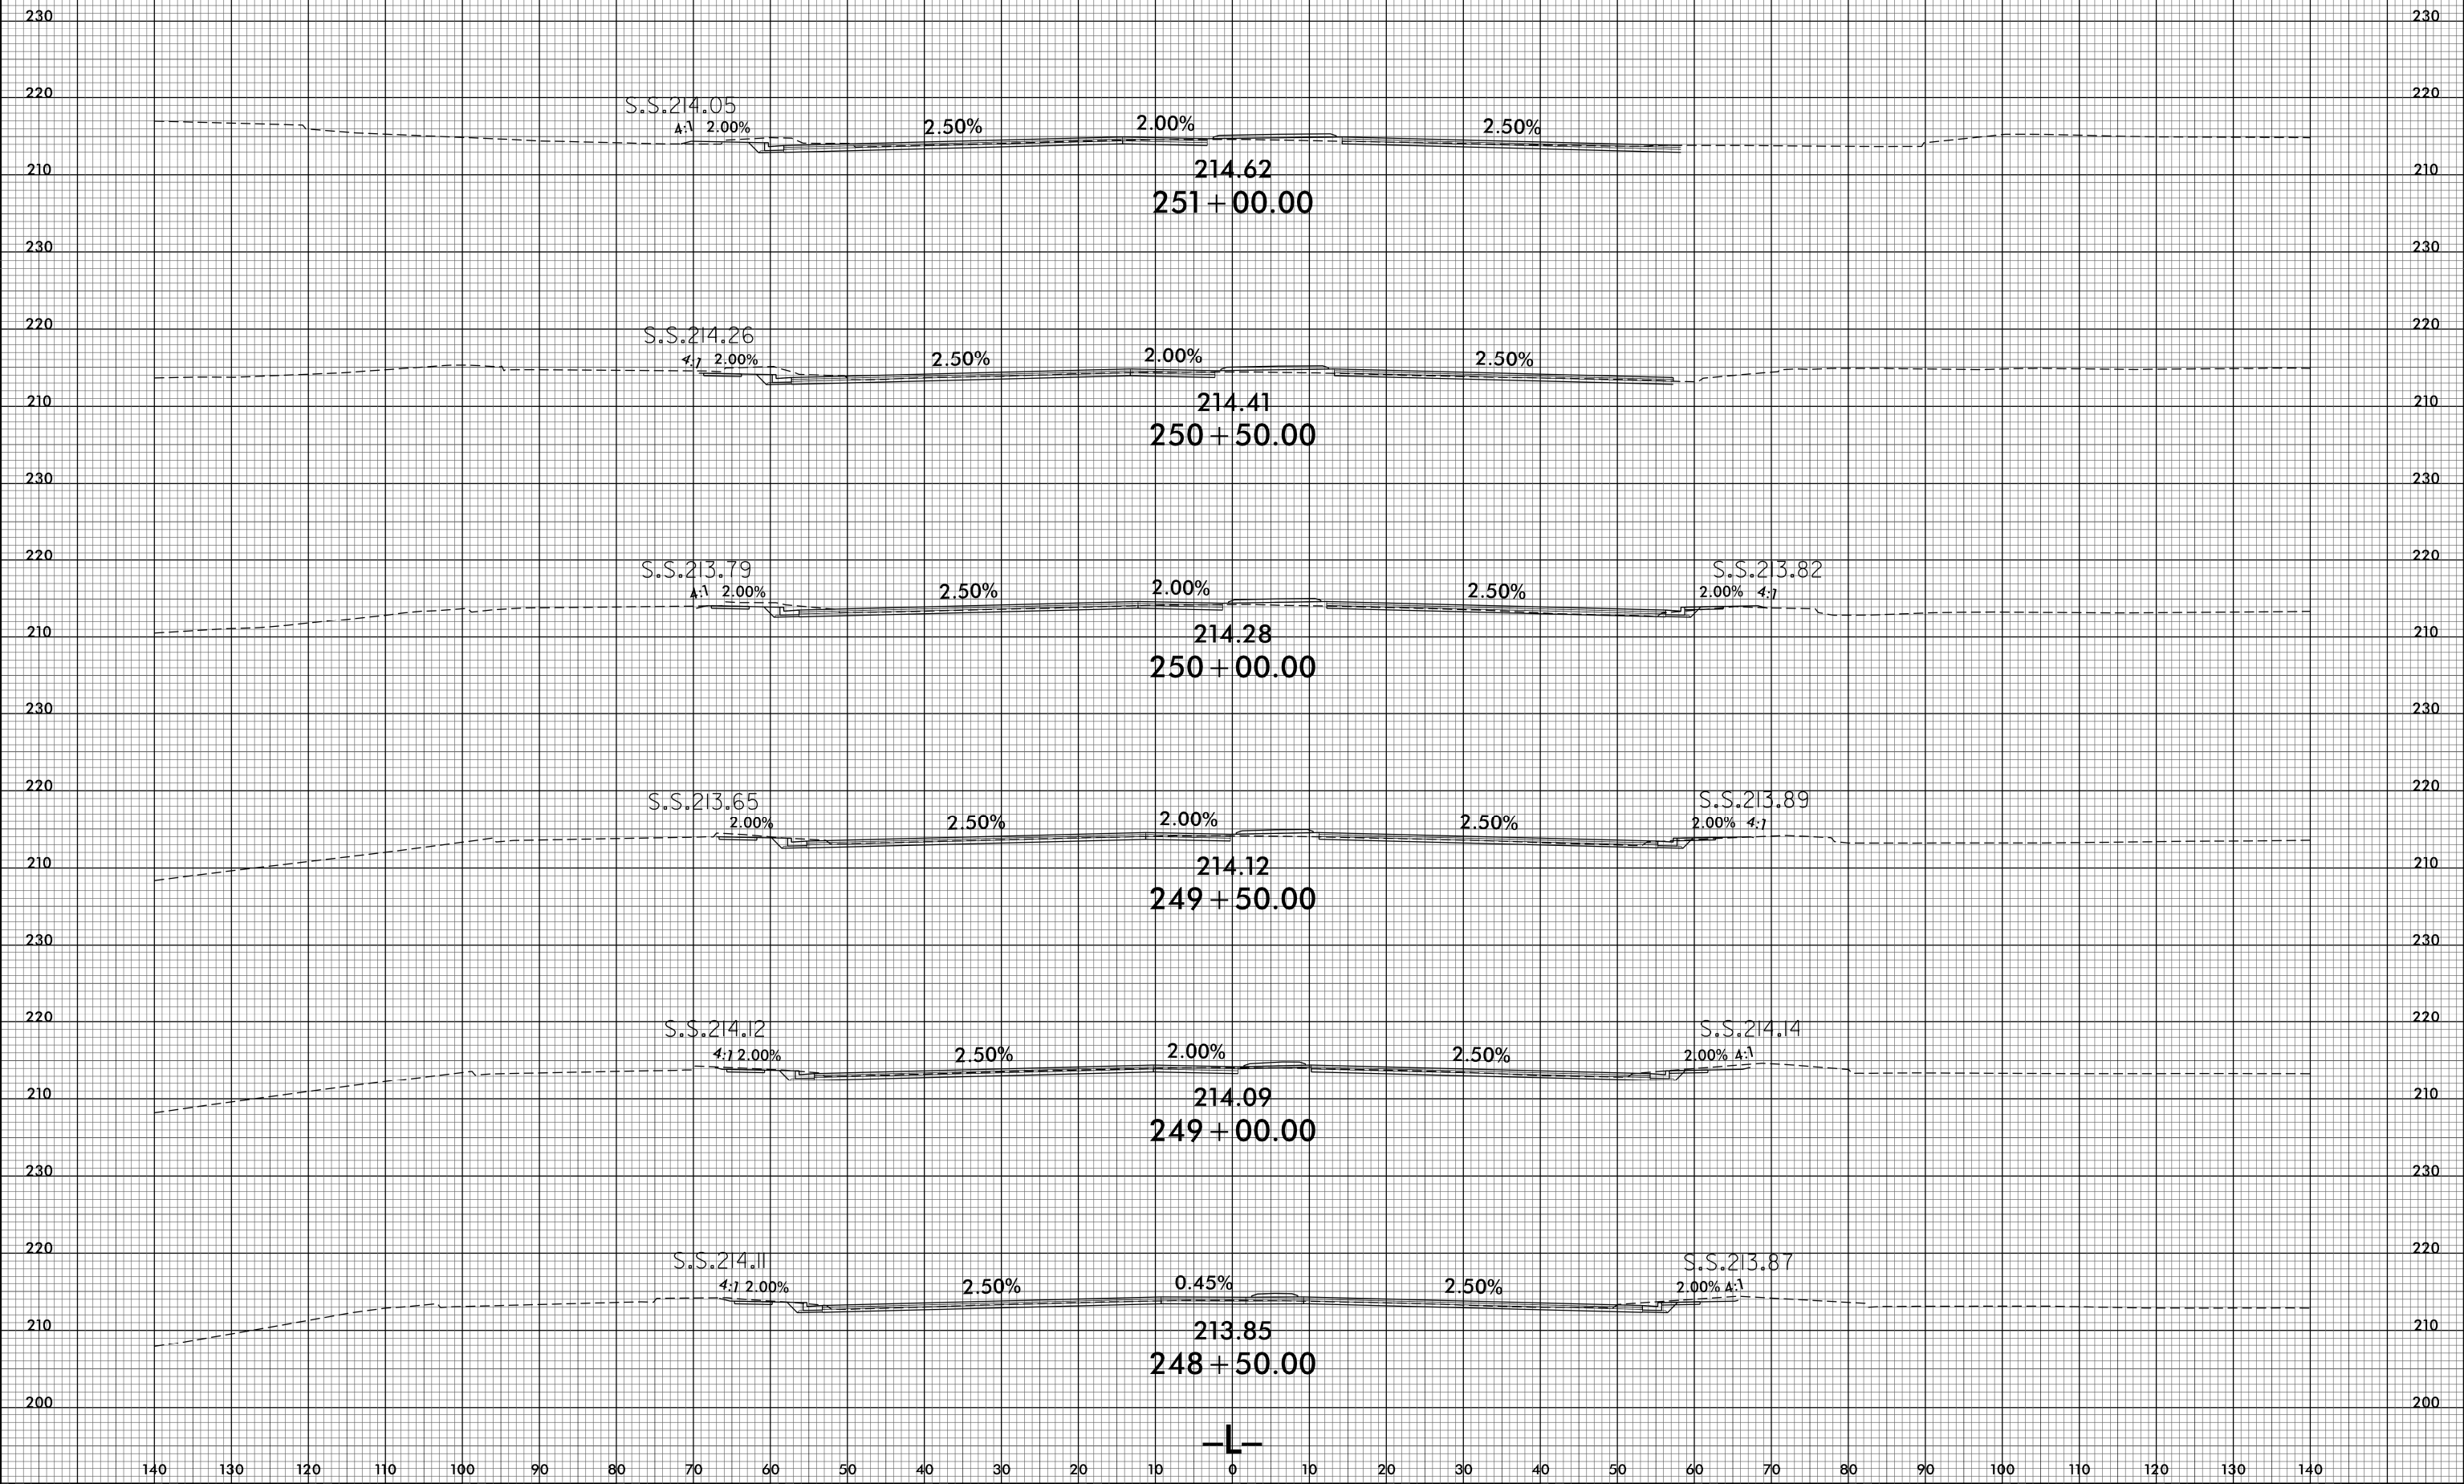

140 130 120 110 100 90 80 70 60 50 40 30 20 10 0 10 20 30 40 50 60 70 80 90 100 110 120 130 140

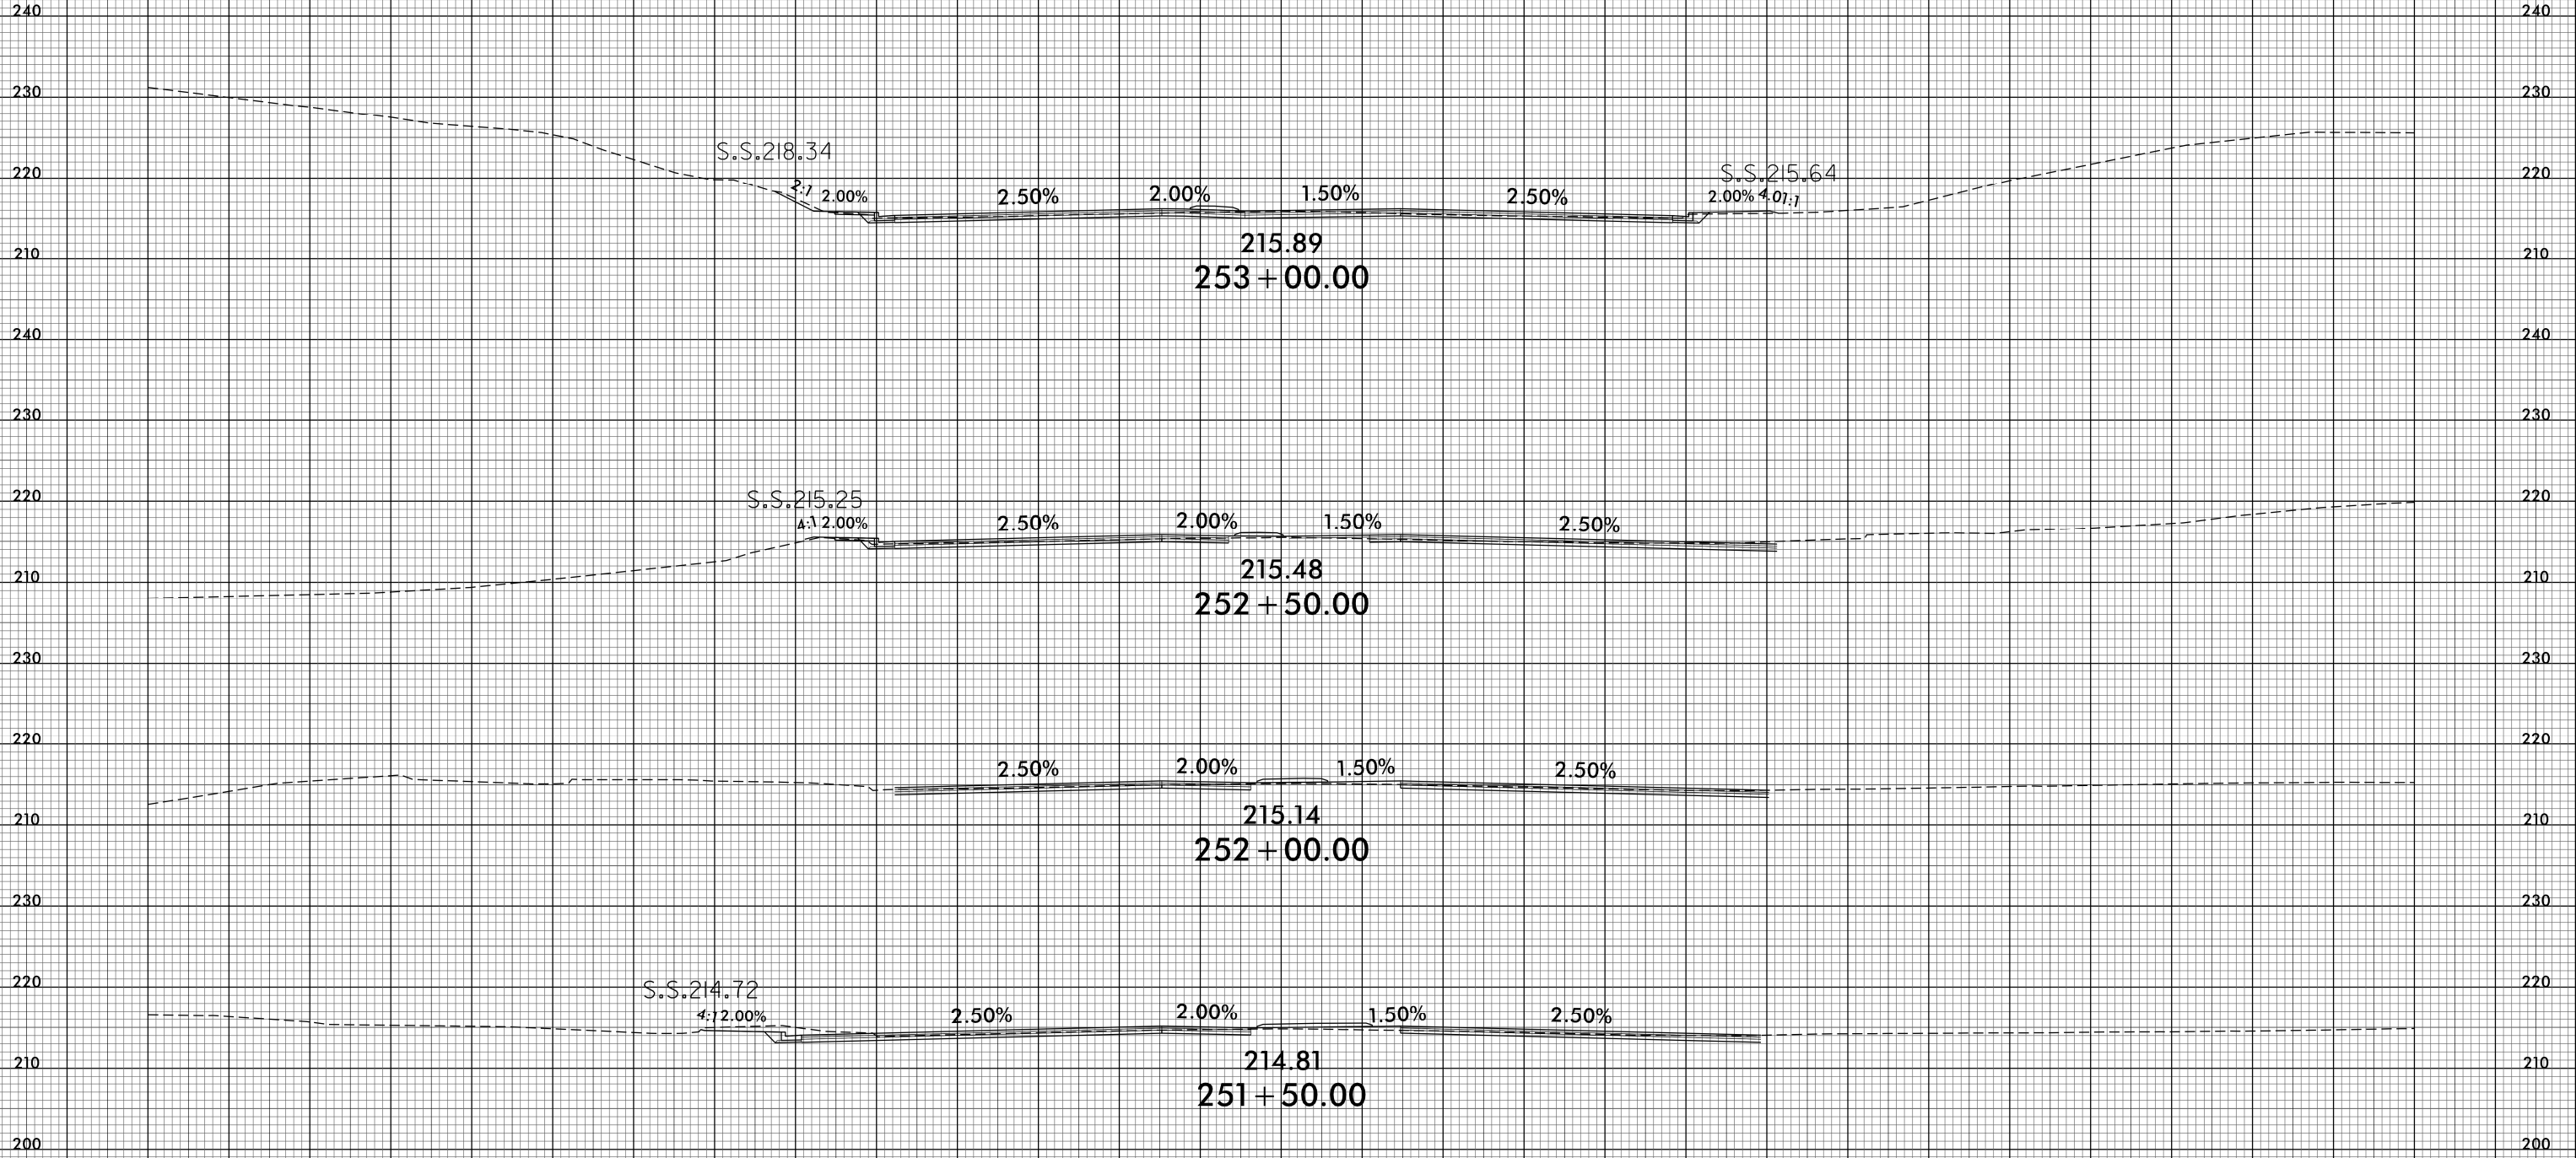



8/23/99

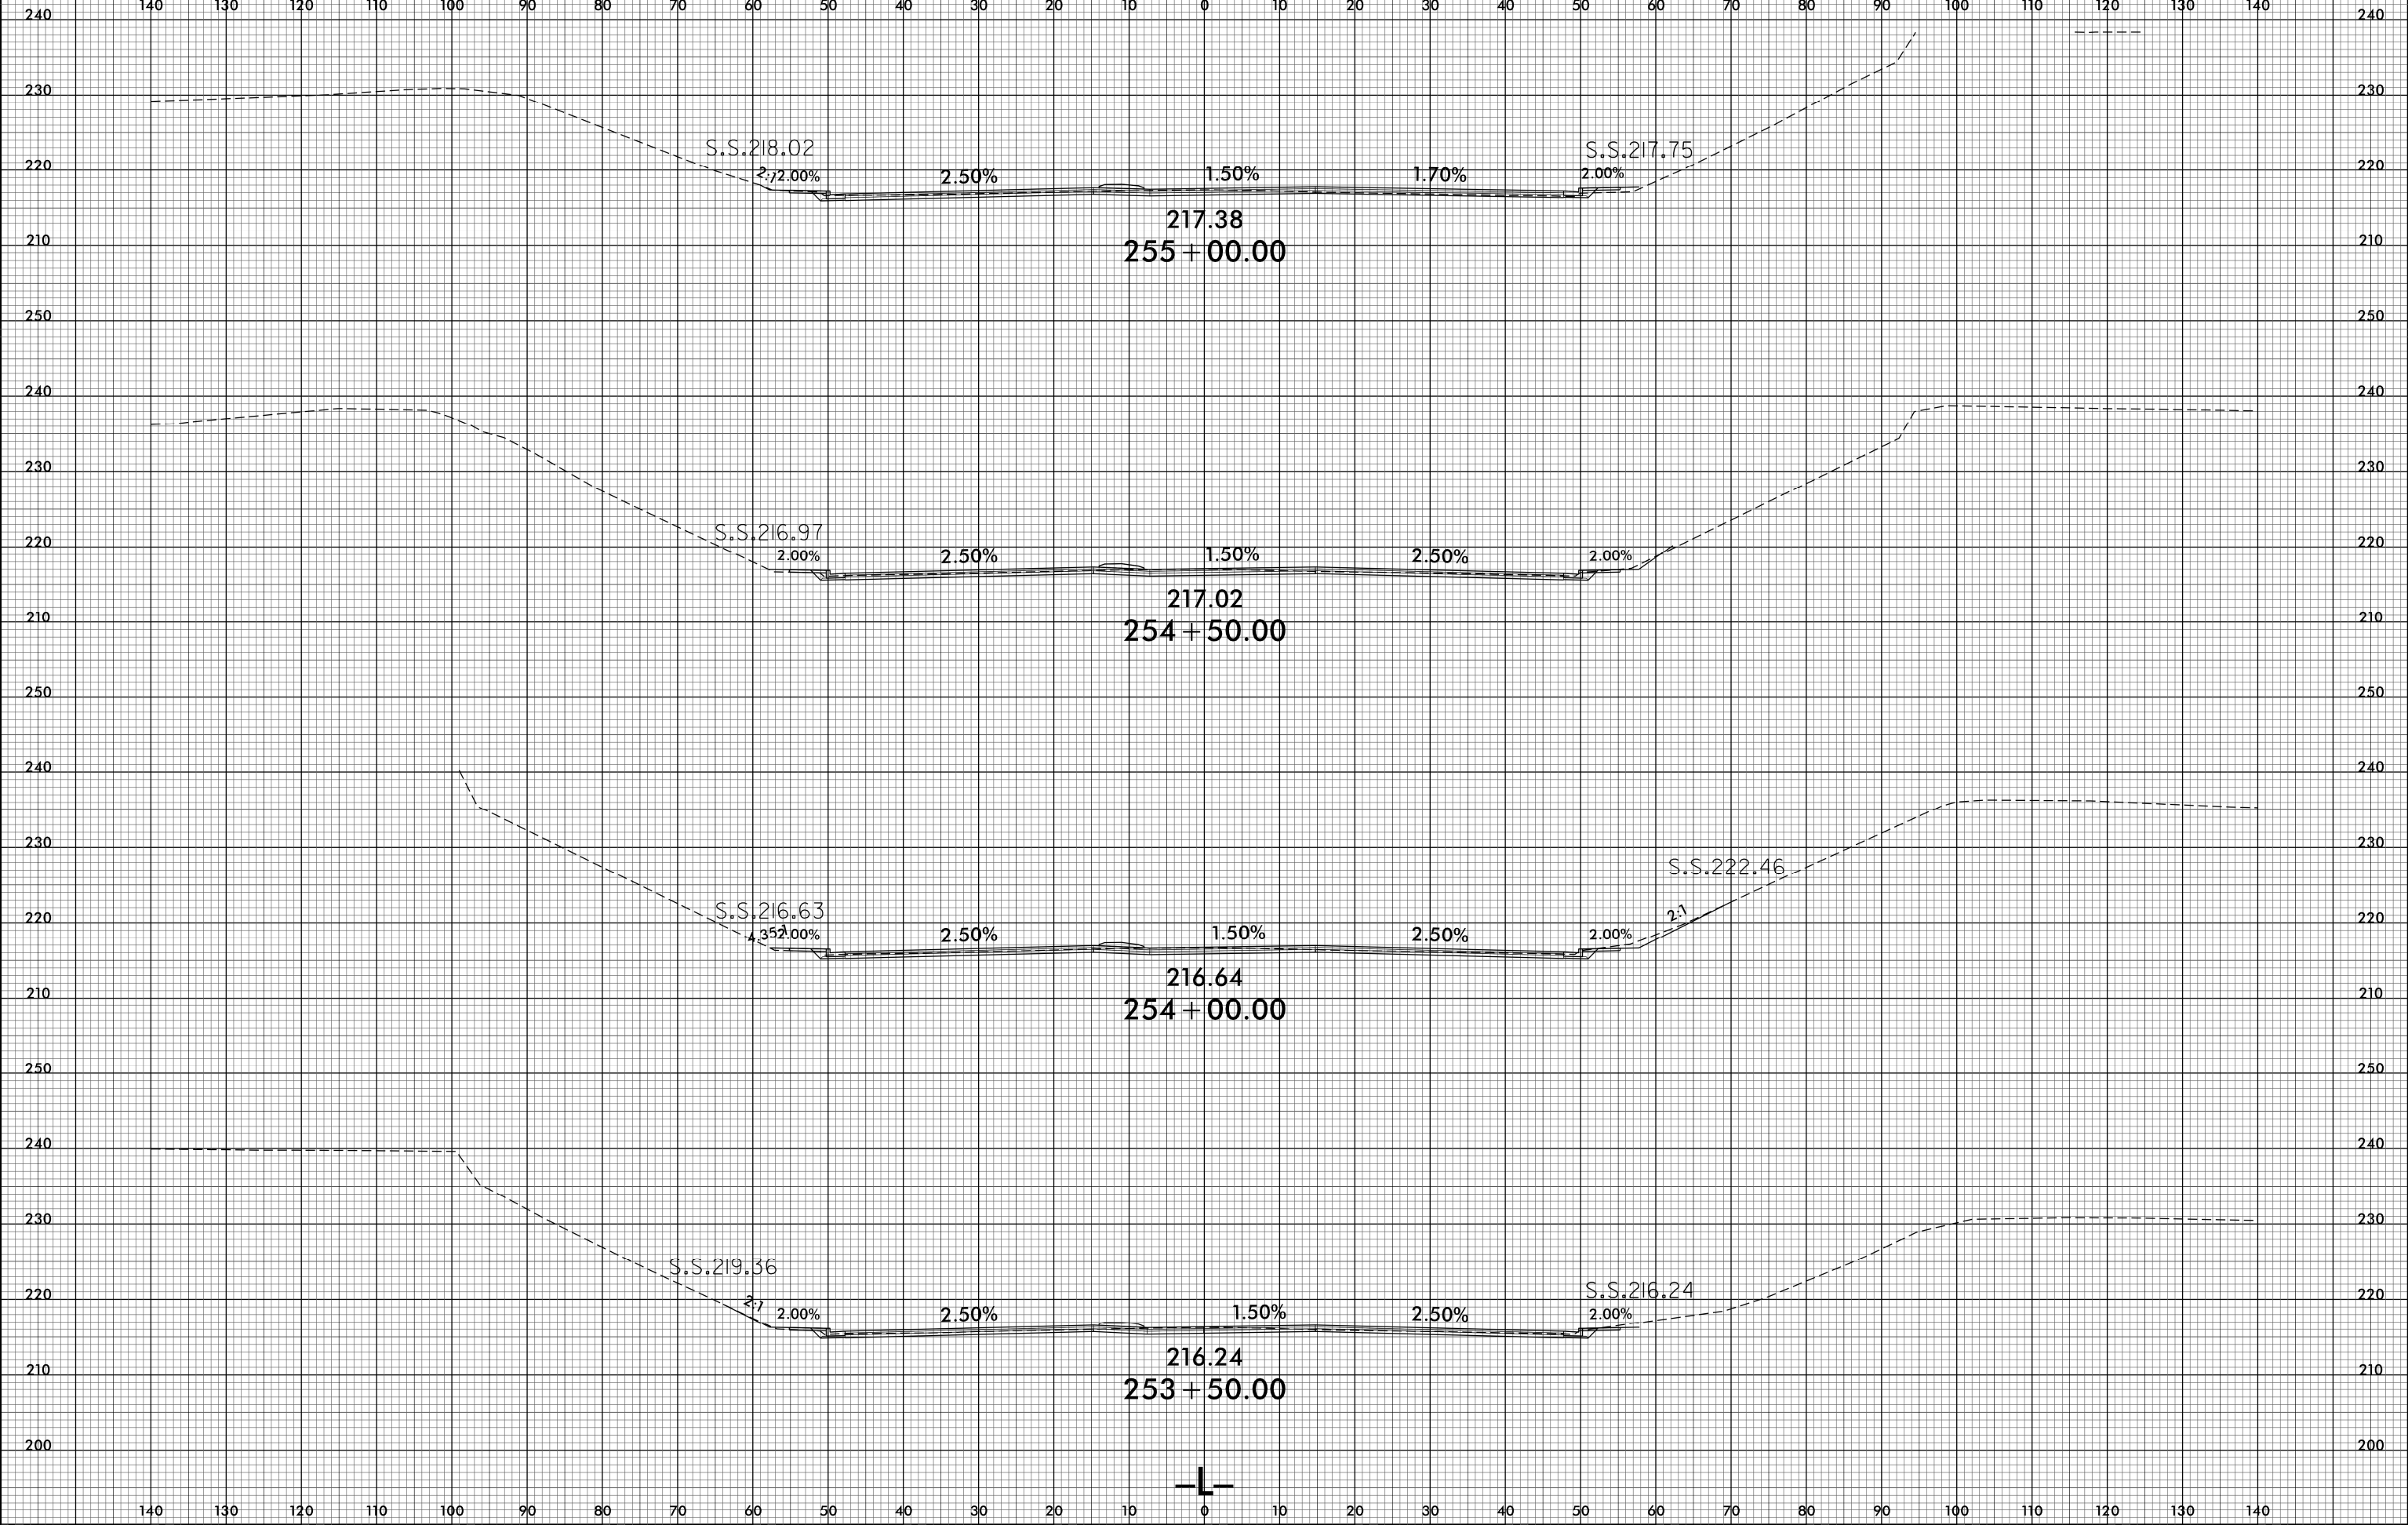







25-APR-2018 14:42
R:\PROJECTS\X-83\4405.rdy-xpl.dgn



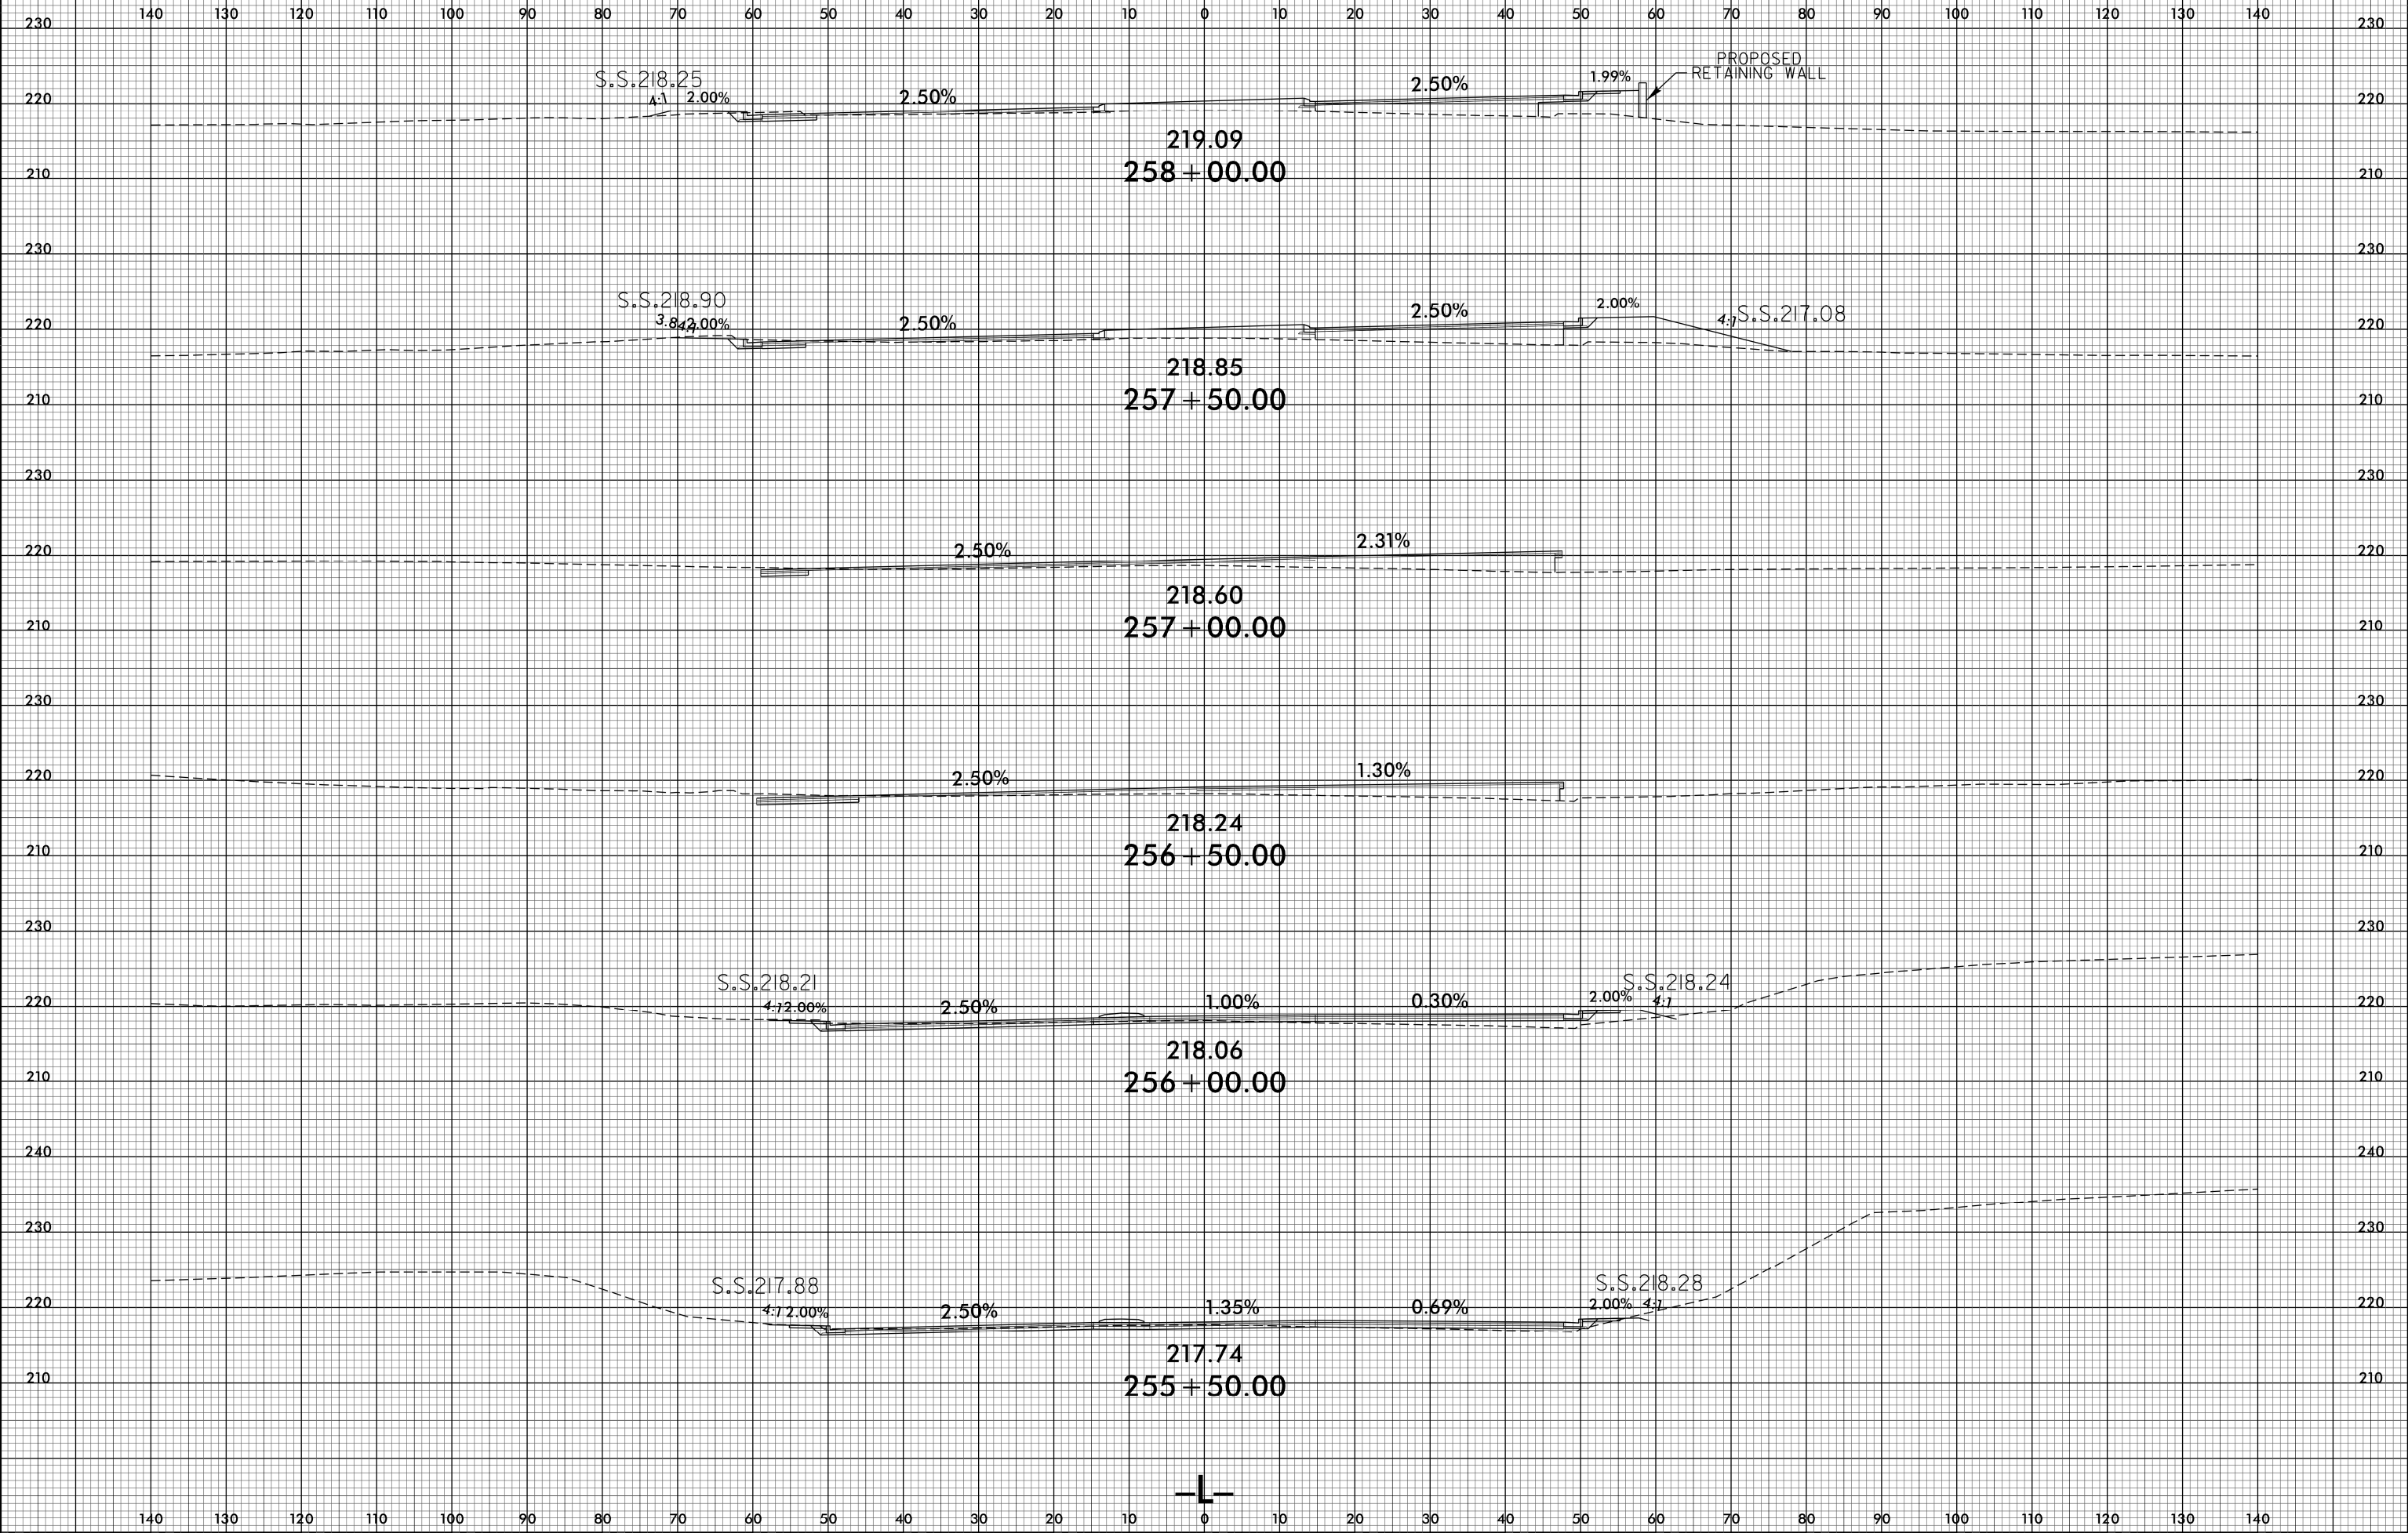

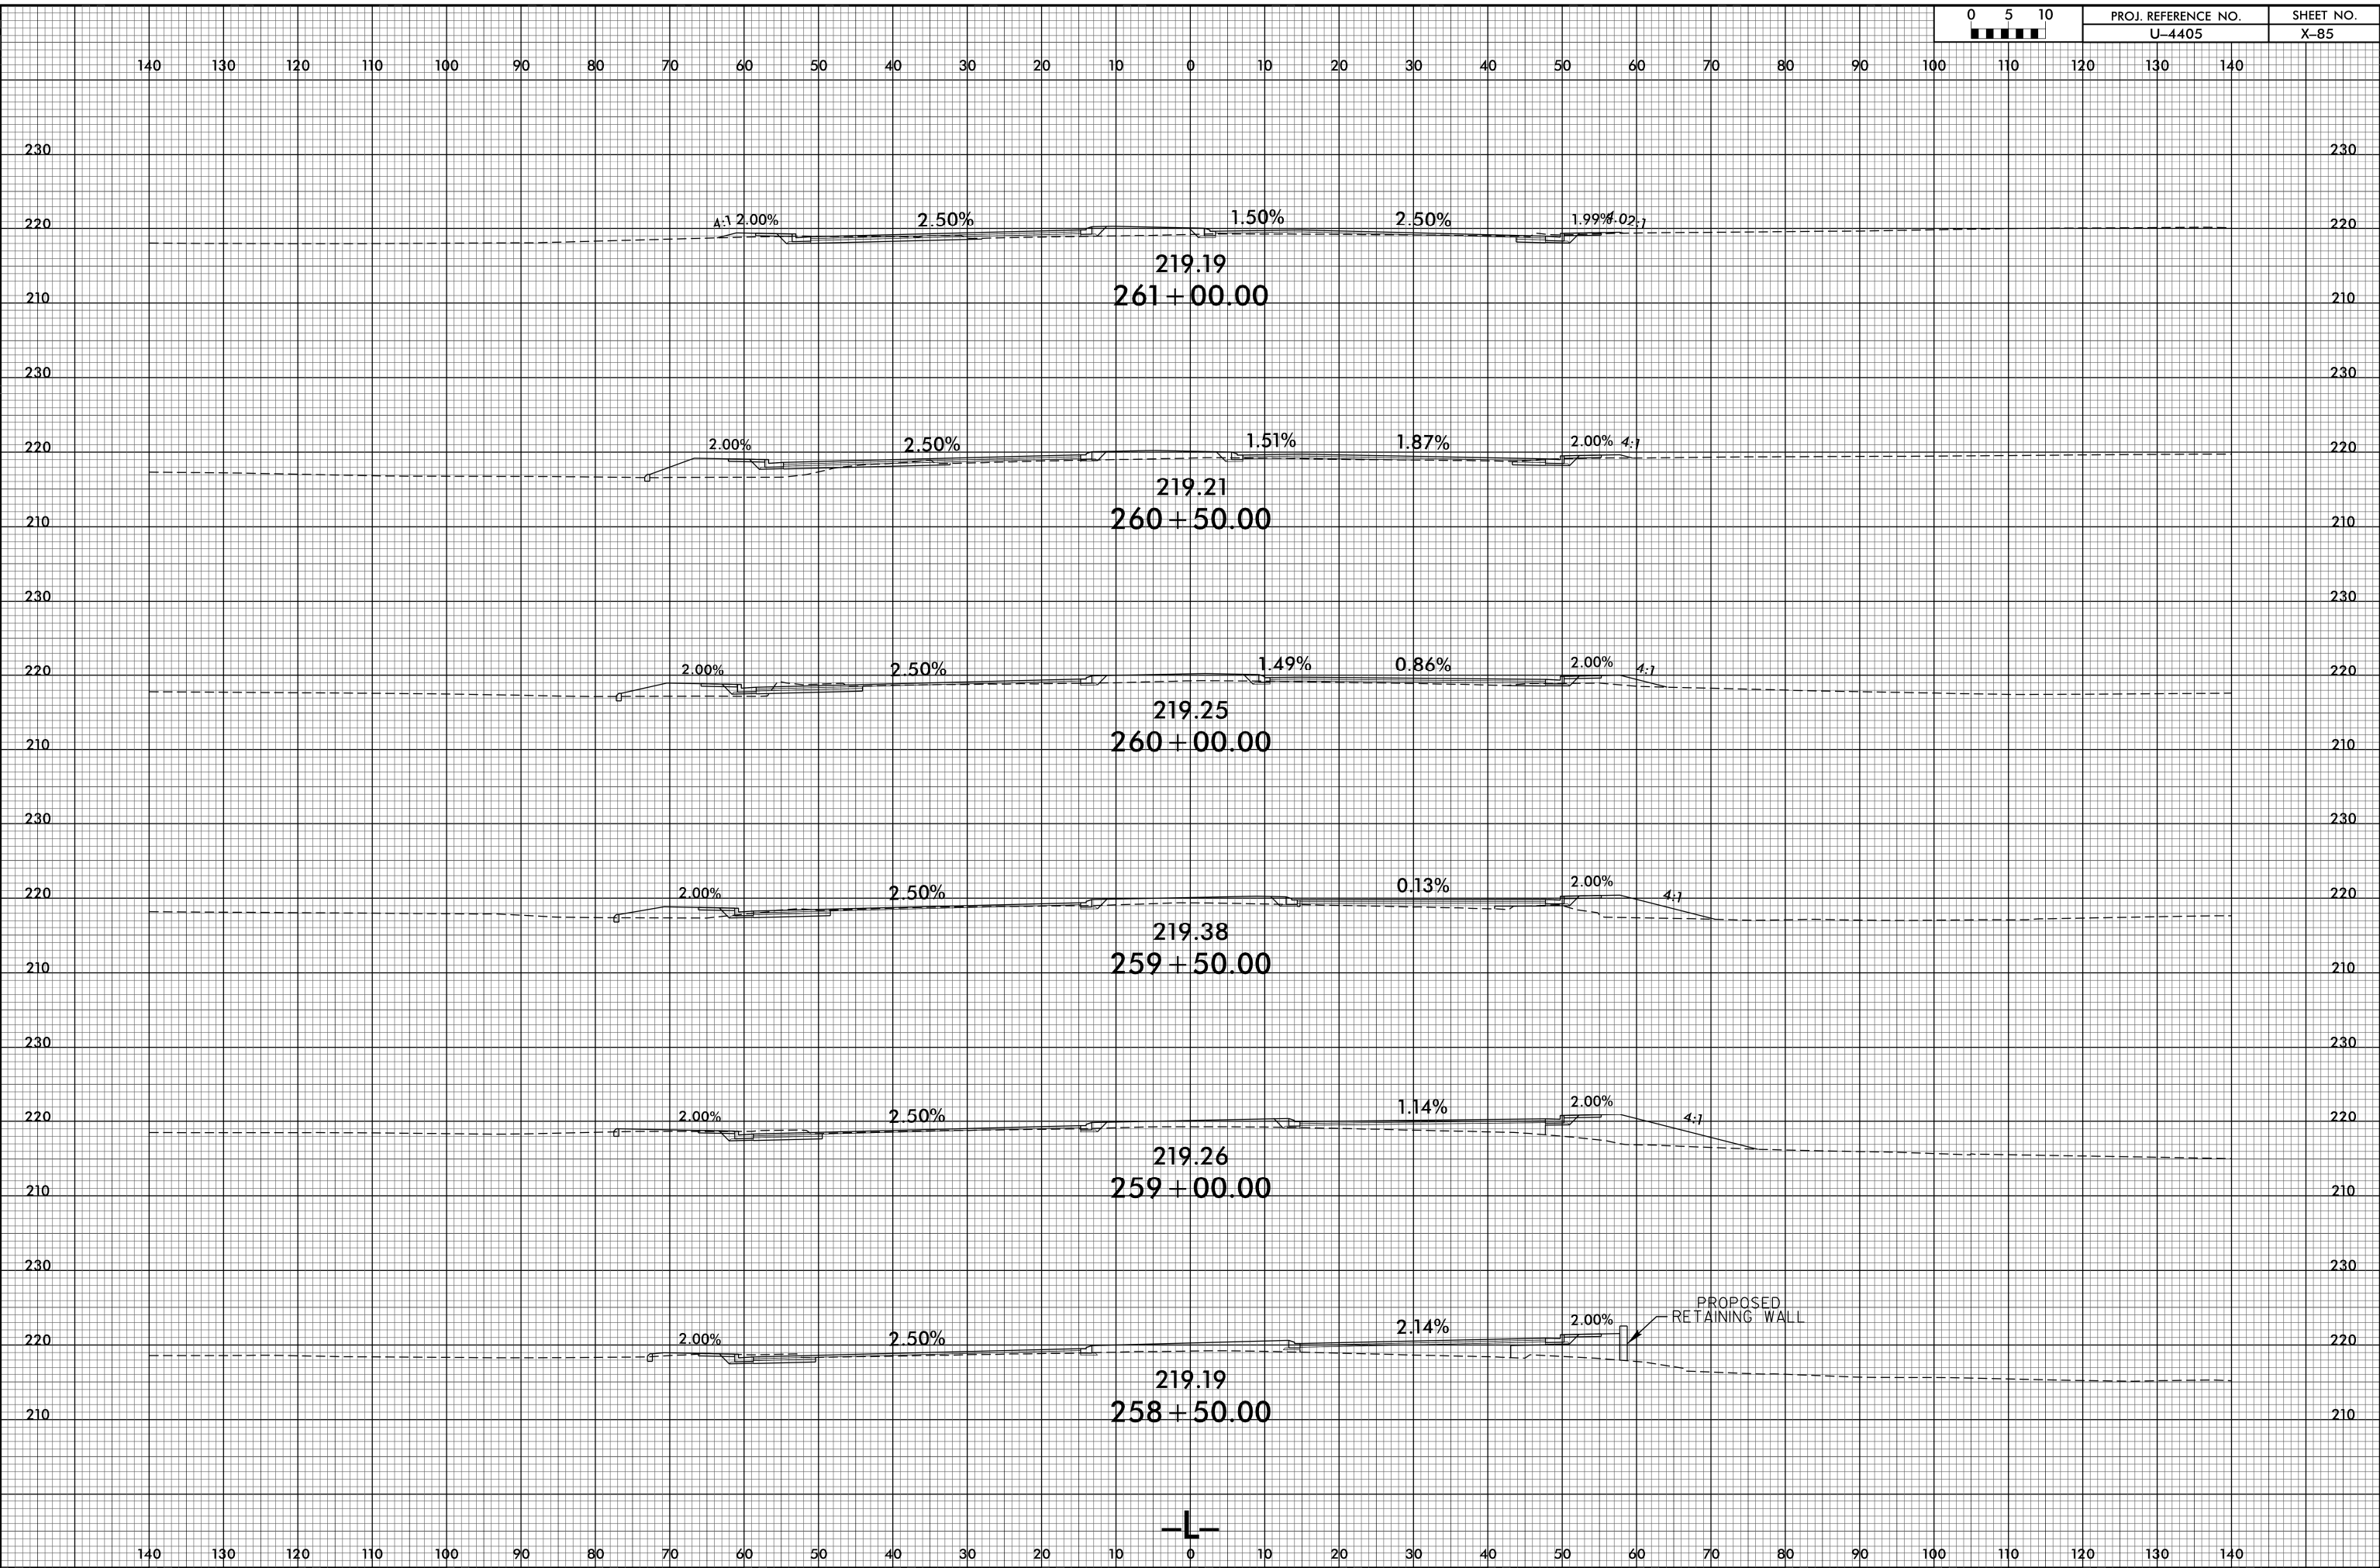

140 130 120 110 100 90 80 70 60 50 40 30 20 10 0 10 20 30 40 50 60 70 80 90 100 110 120 130 140

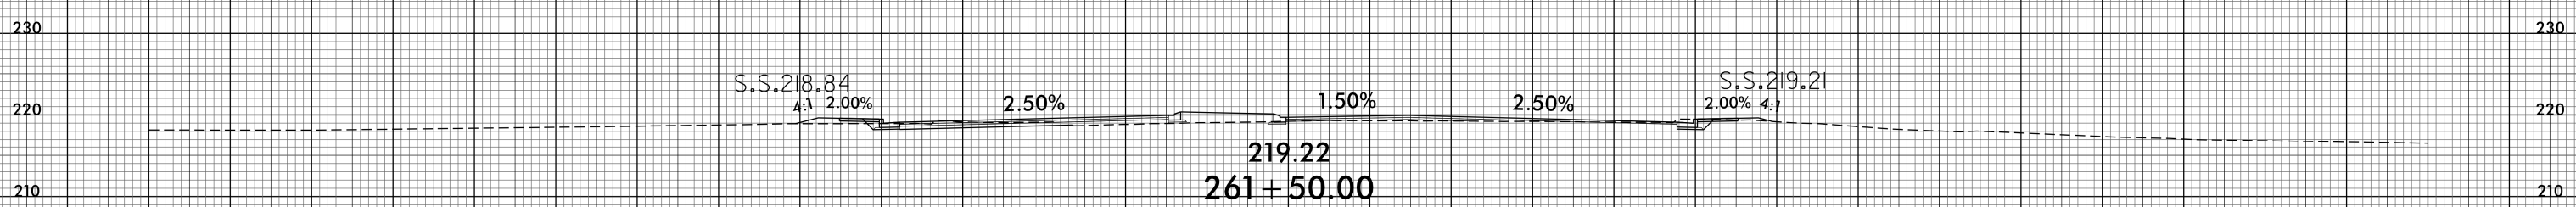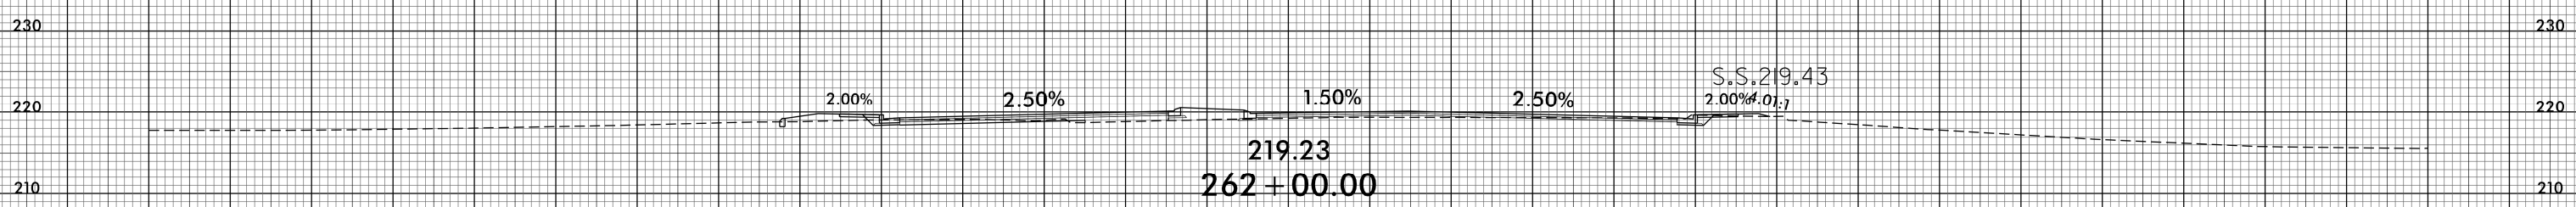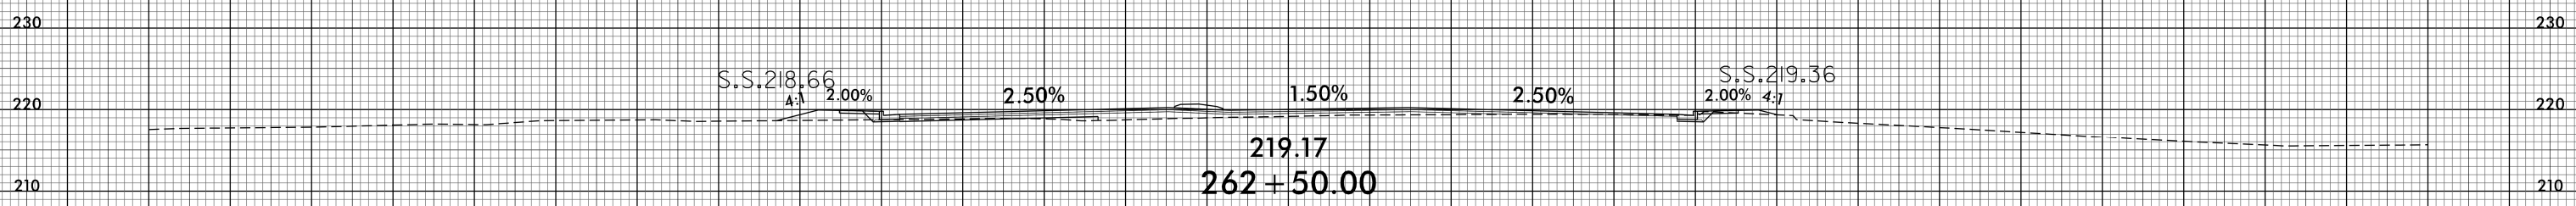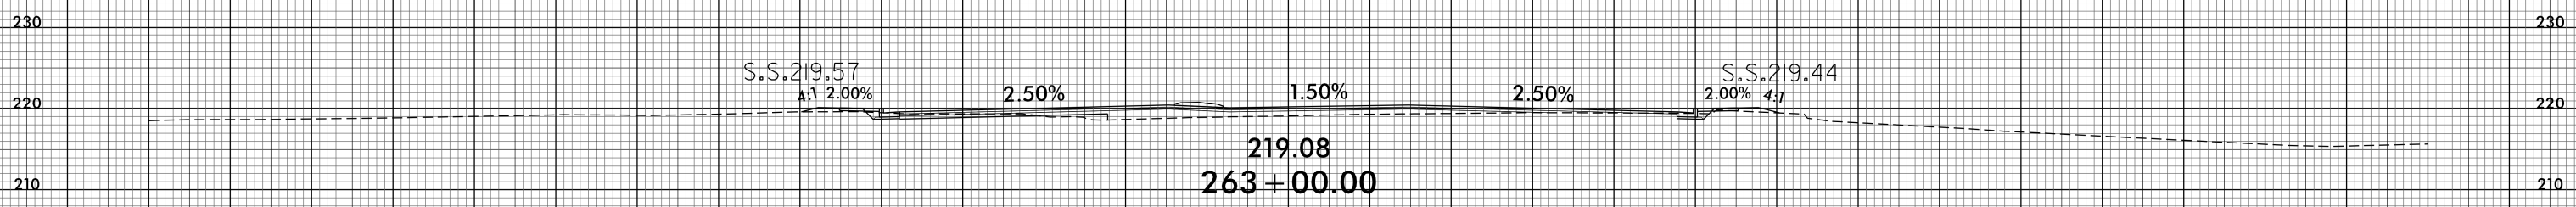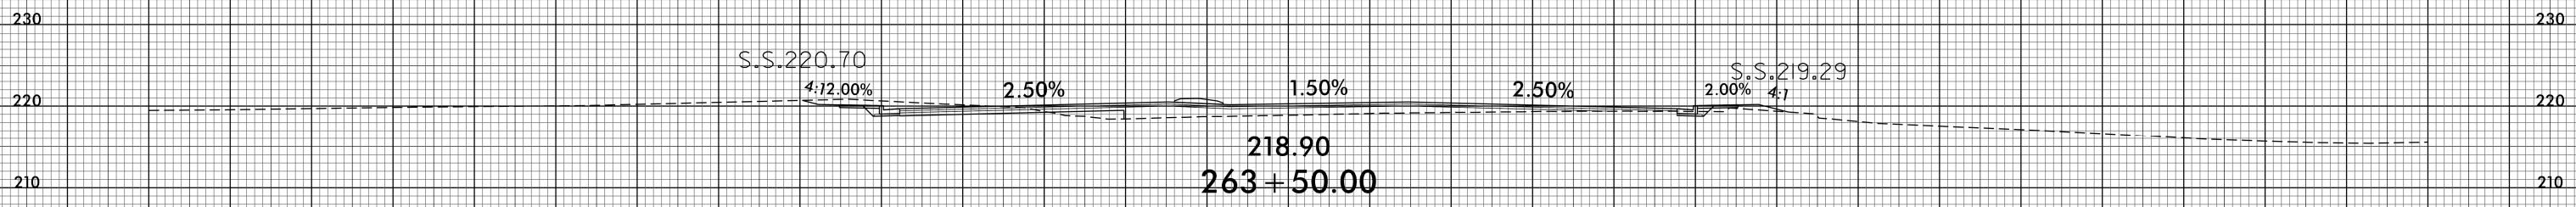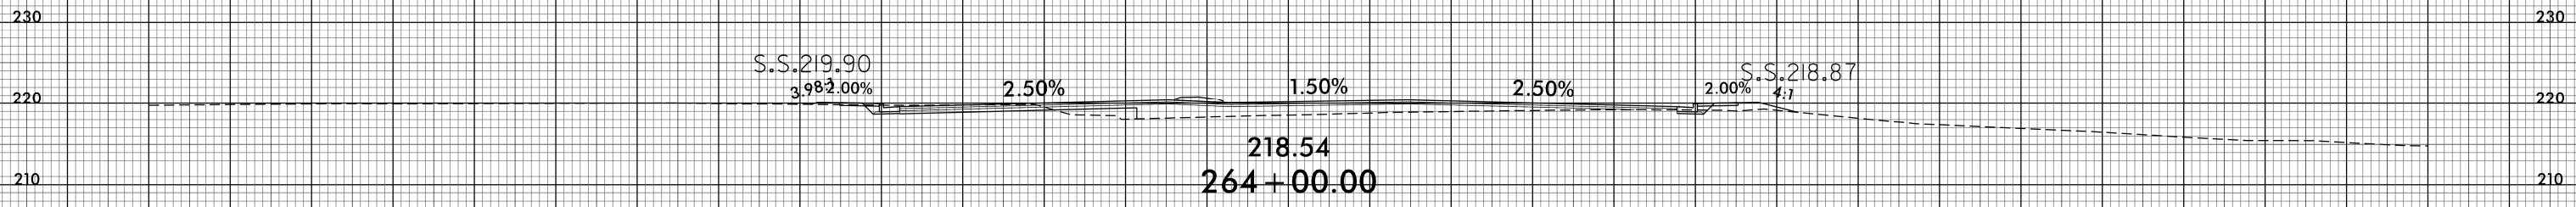

140 130 120 110 100 90 80 70 60 50 40 30 20 10 0 10 20 30 40 50 60 70 80 90 100 110 120 130 140



140 130 120 110 100 90 80 70 60 50 40 30 20 10 0 10 20 30 40 50 60 70 80 90 100 110 120 130 140

230 230

220 220

210 210

2.50% 2.50%

215.69
267 + 00.00

230 230

220 220

210 210

2.50% 2.50%

216.11
266 + 50.00

230 230

220 220

210 210

S.S. 217.78 2.00% 2.50% 2.07% 2.50% S.S. 217.65 2.00% 4:1

216.59
266 + 00.00

230 230

220 220

210 210

S.S. 218.94 4:1 2.00% 2.50% 1.07% 2.50% S.S. 218.25 2.00% 4:1

217.12
265 + 50.00

230 230

220 220

210 210

S.S. 219.48 4:1 2.00% 2.50% 0.07% 2.50% S.S. 218.51 2.00% 4:1

217.58
265 + 00.00

230 230

220 220

210 210

S.S. 219.31 4:1 2.00% 2.50% 0.93% 2.50% S.S. 219.39 2.00% 4:1

218.11
264 + 50.00

140 130 120 110 100 90 80 70 60 50 40 30 20 10 0 10 20 30 40 50 60 70 80 90 100 110 120 130 140




8/23/99



PROJ. REFERENCE NO.
U-4405

SHEET NO.
X-88


140 130 120 110 100 90 80 70 60 50 40 30 20 10 0 10 20 30 40 50 60 70 80 90 100 110 120 130 140

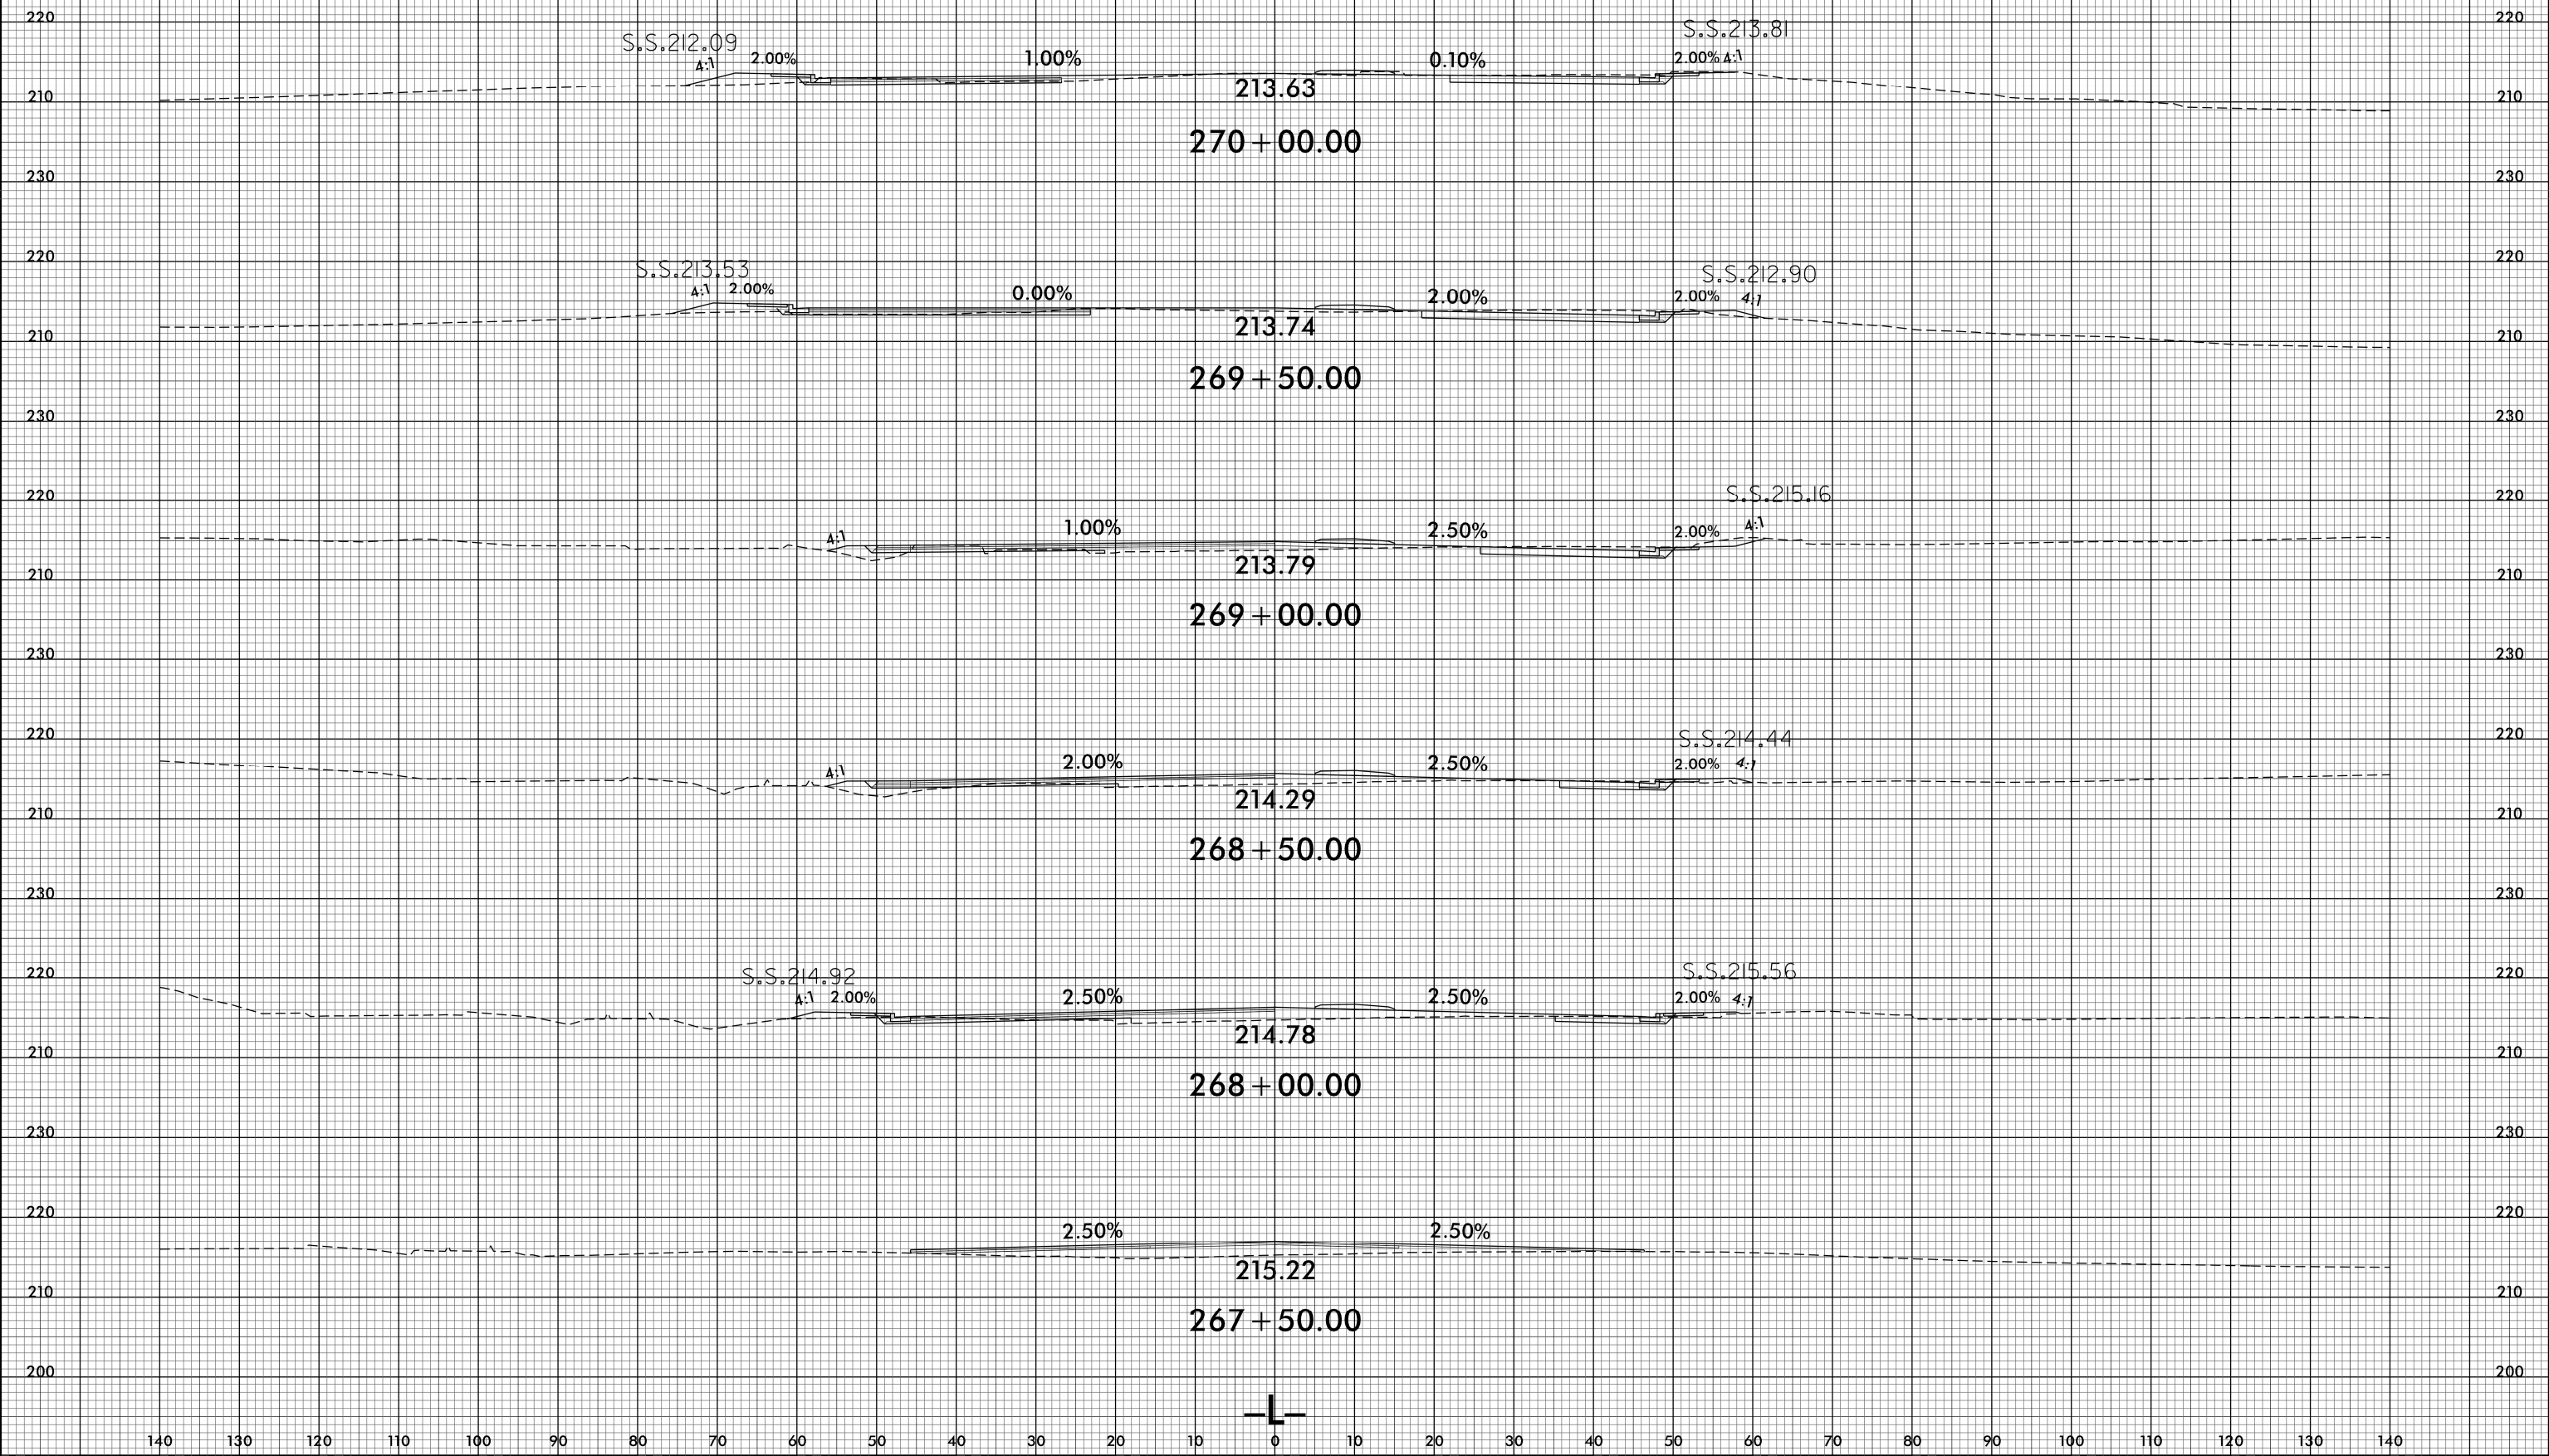

25-APR-2018 14:42
R:\PROJECTS\X-88\4405_rdy_xpl.dgn

140 130 120 110 100 90 80 70 60 50 40 30 20 10 0 10 20 30 40 50 60 70 80 90 100 110 120 130 140


8/23/99

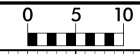

PROJ. REFERENCE NO.
U-4405

SHEET NO.
X-89

140 130 120 110 100 90 80 70 60 50 40 30 20 10 0 10 20 30 40 50 60 70 80 90 100 110 120 130 140

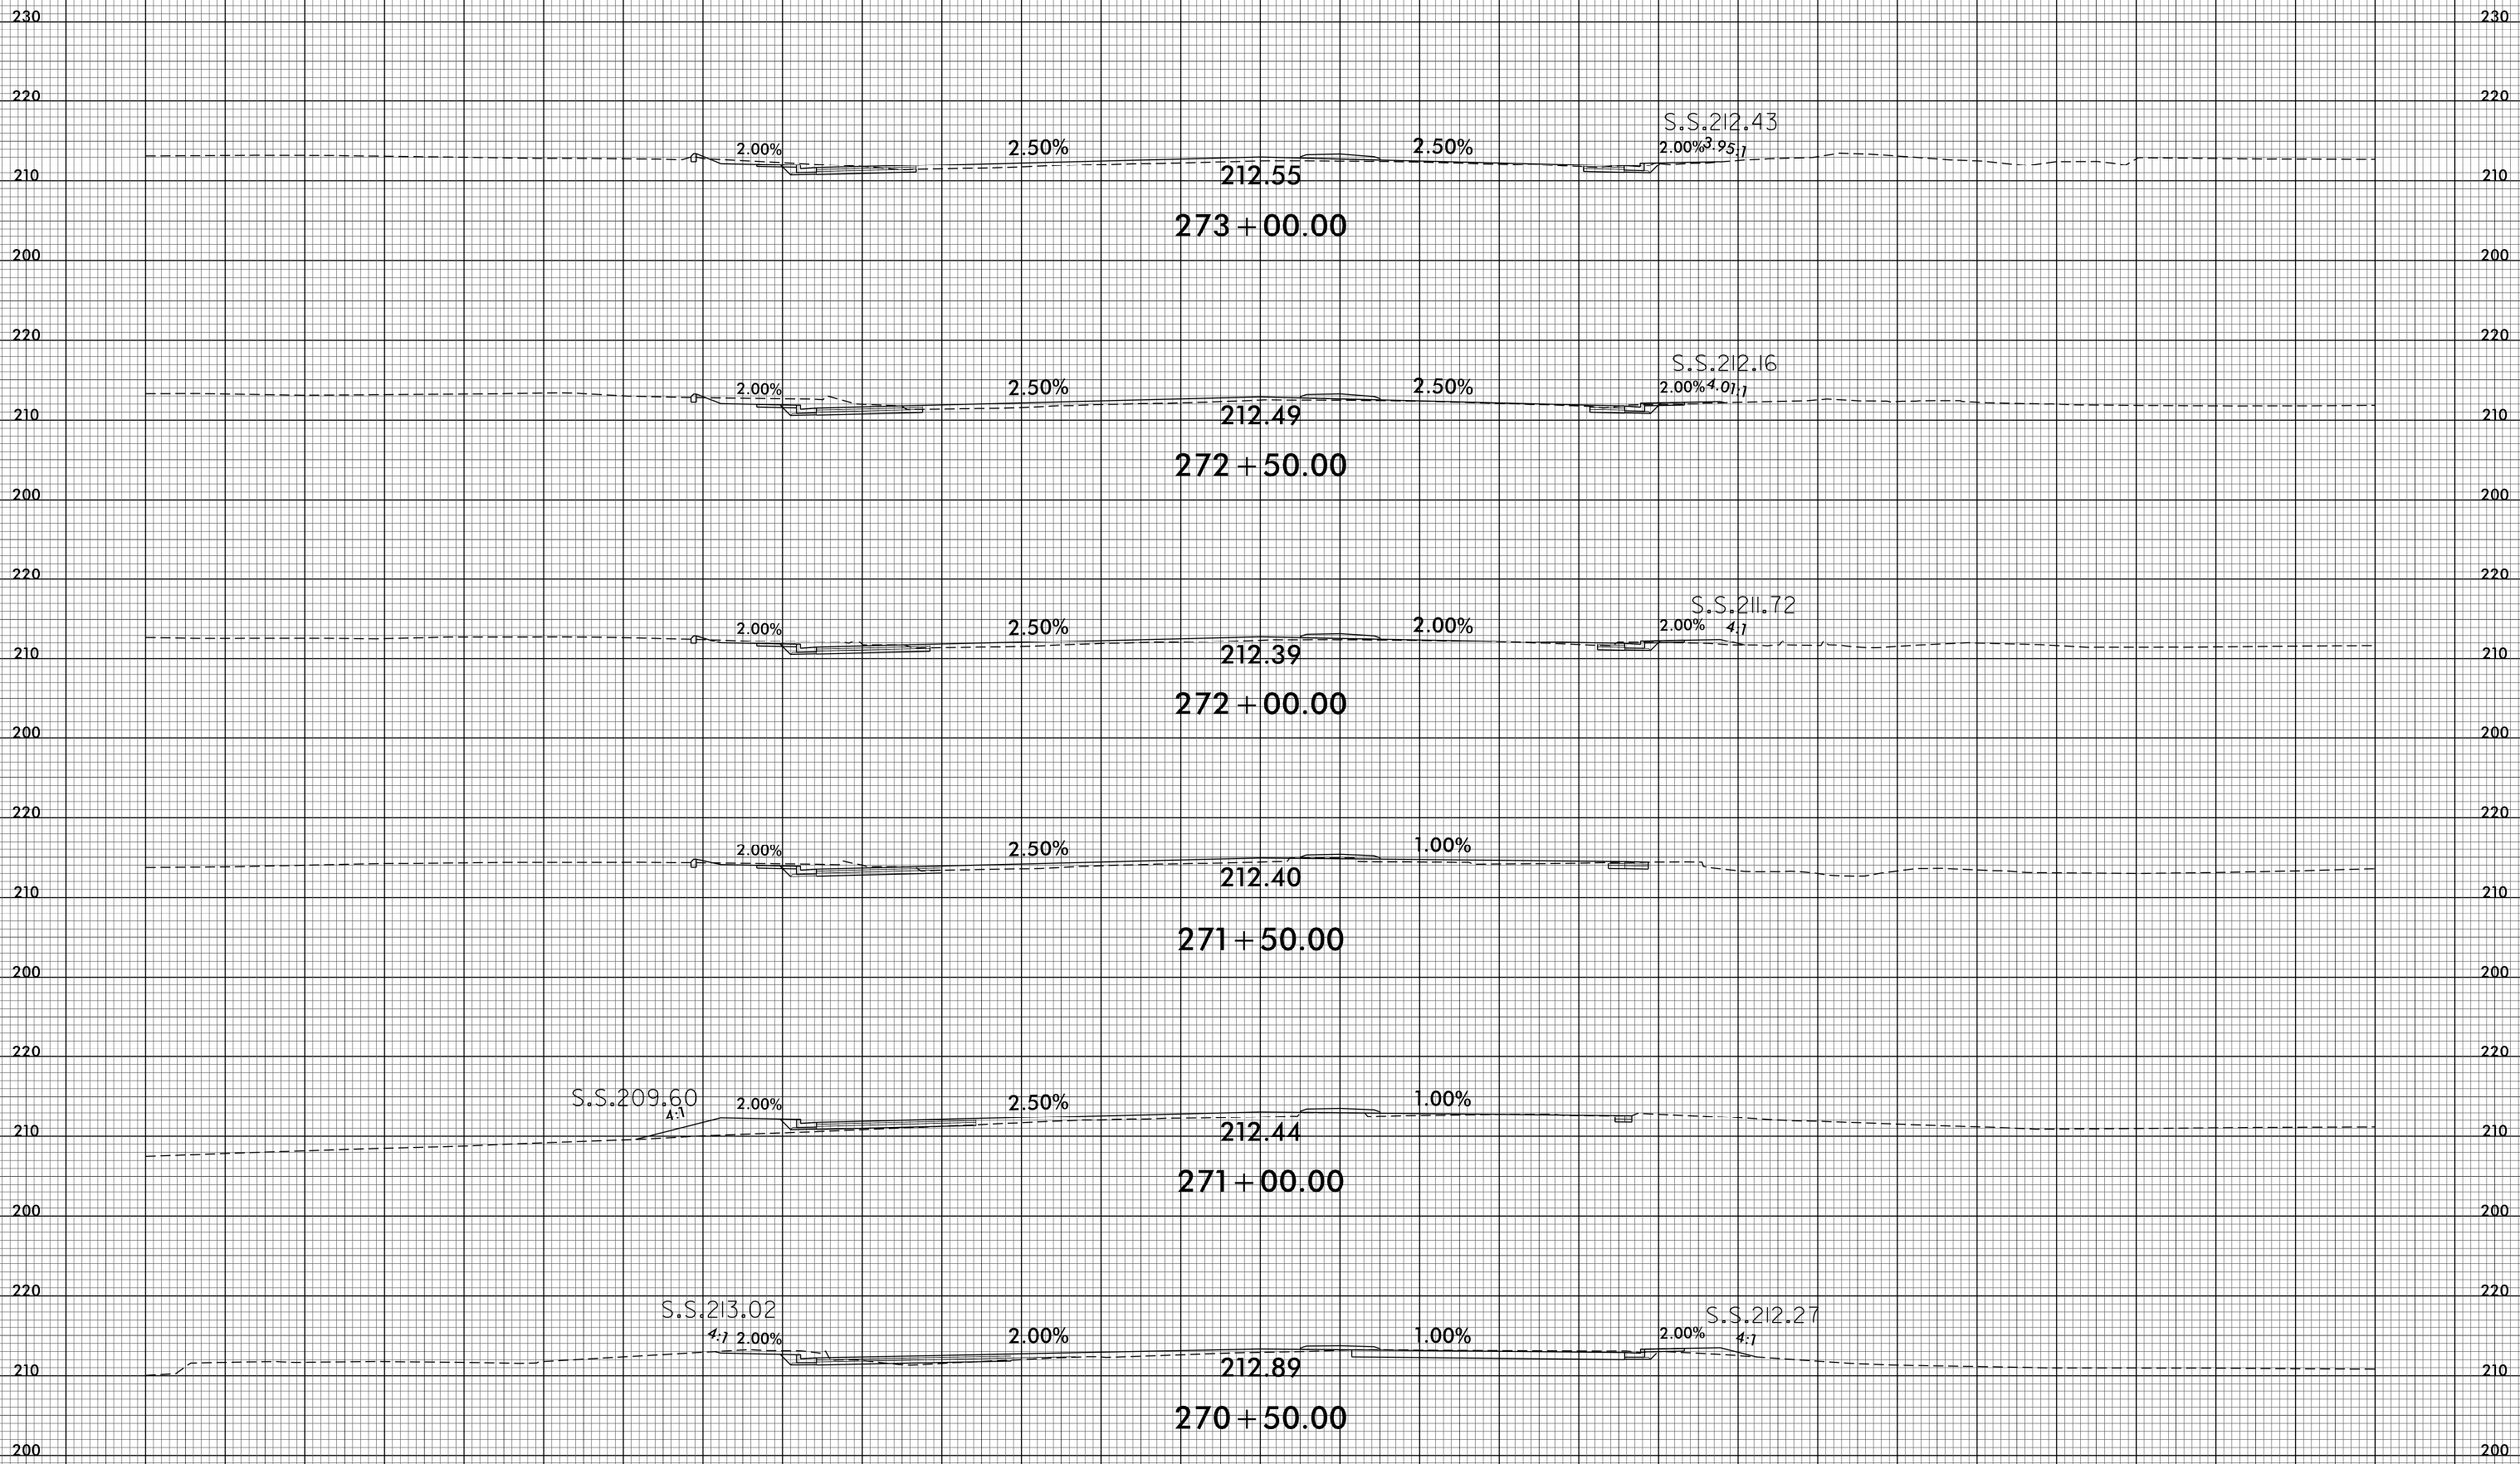

212.55
273 + 00.00

212.49
272 + 50.00

212.39
272 + 00.00

212.40
271 + 50.00

212.44
271 + 00.00

212.89
270 + 50.00

S.S. 212.43
2.00% 3.95:1

S.S. 212.16
2.00% 4.07:1

S.S. 211.72
2.00% 4:1

S.S. 209.60
4:1 2.00%


S.S. 213.02
4:1 2.00%

S.S. 212.27
2.00% 4:1



25-APR-2018 14:42
R:\PROJECTS\X-89\4405.dwg
\$\$\$\$

140 130 120 110 100 90 80 70 60 50 40 30 20 10 0 10 20 30 40 50 60 70 80 90 100 110 120 130 140

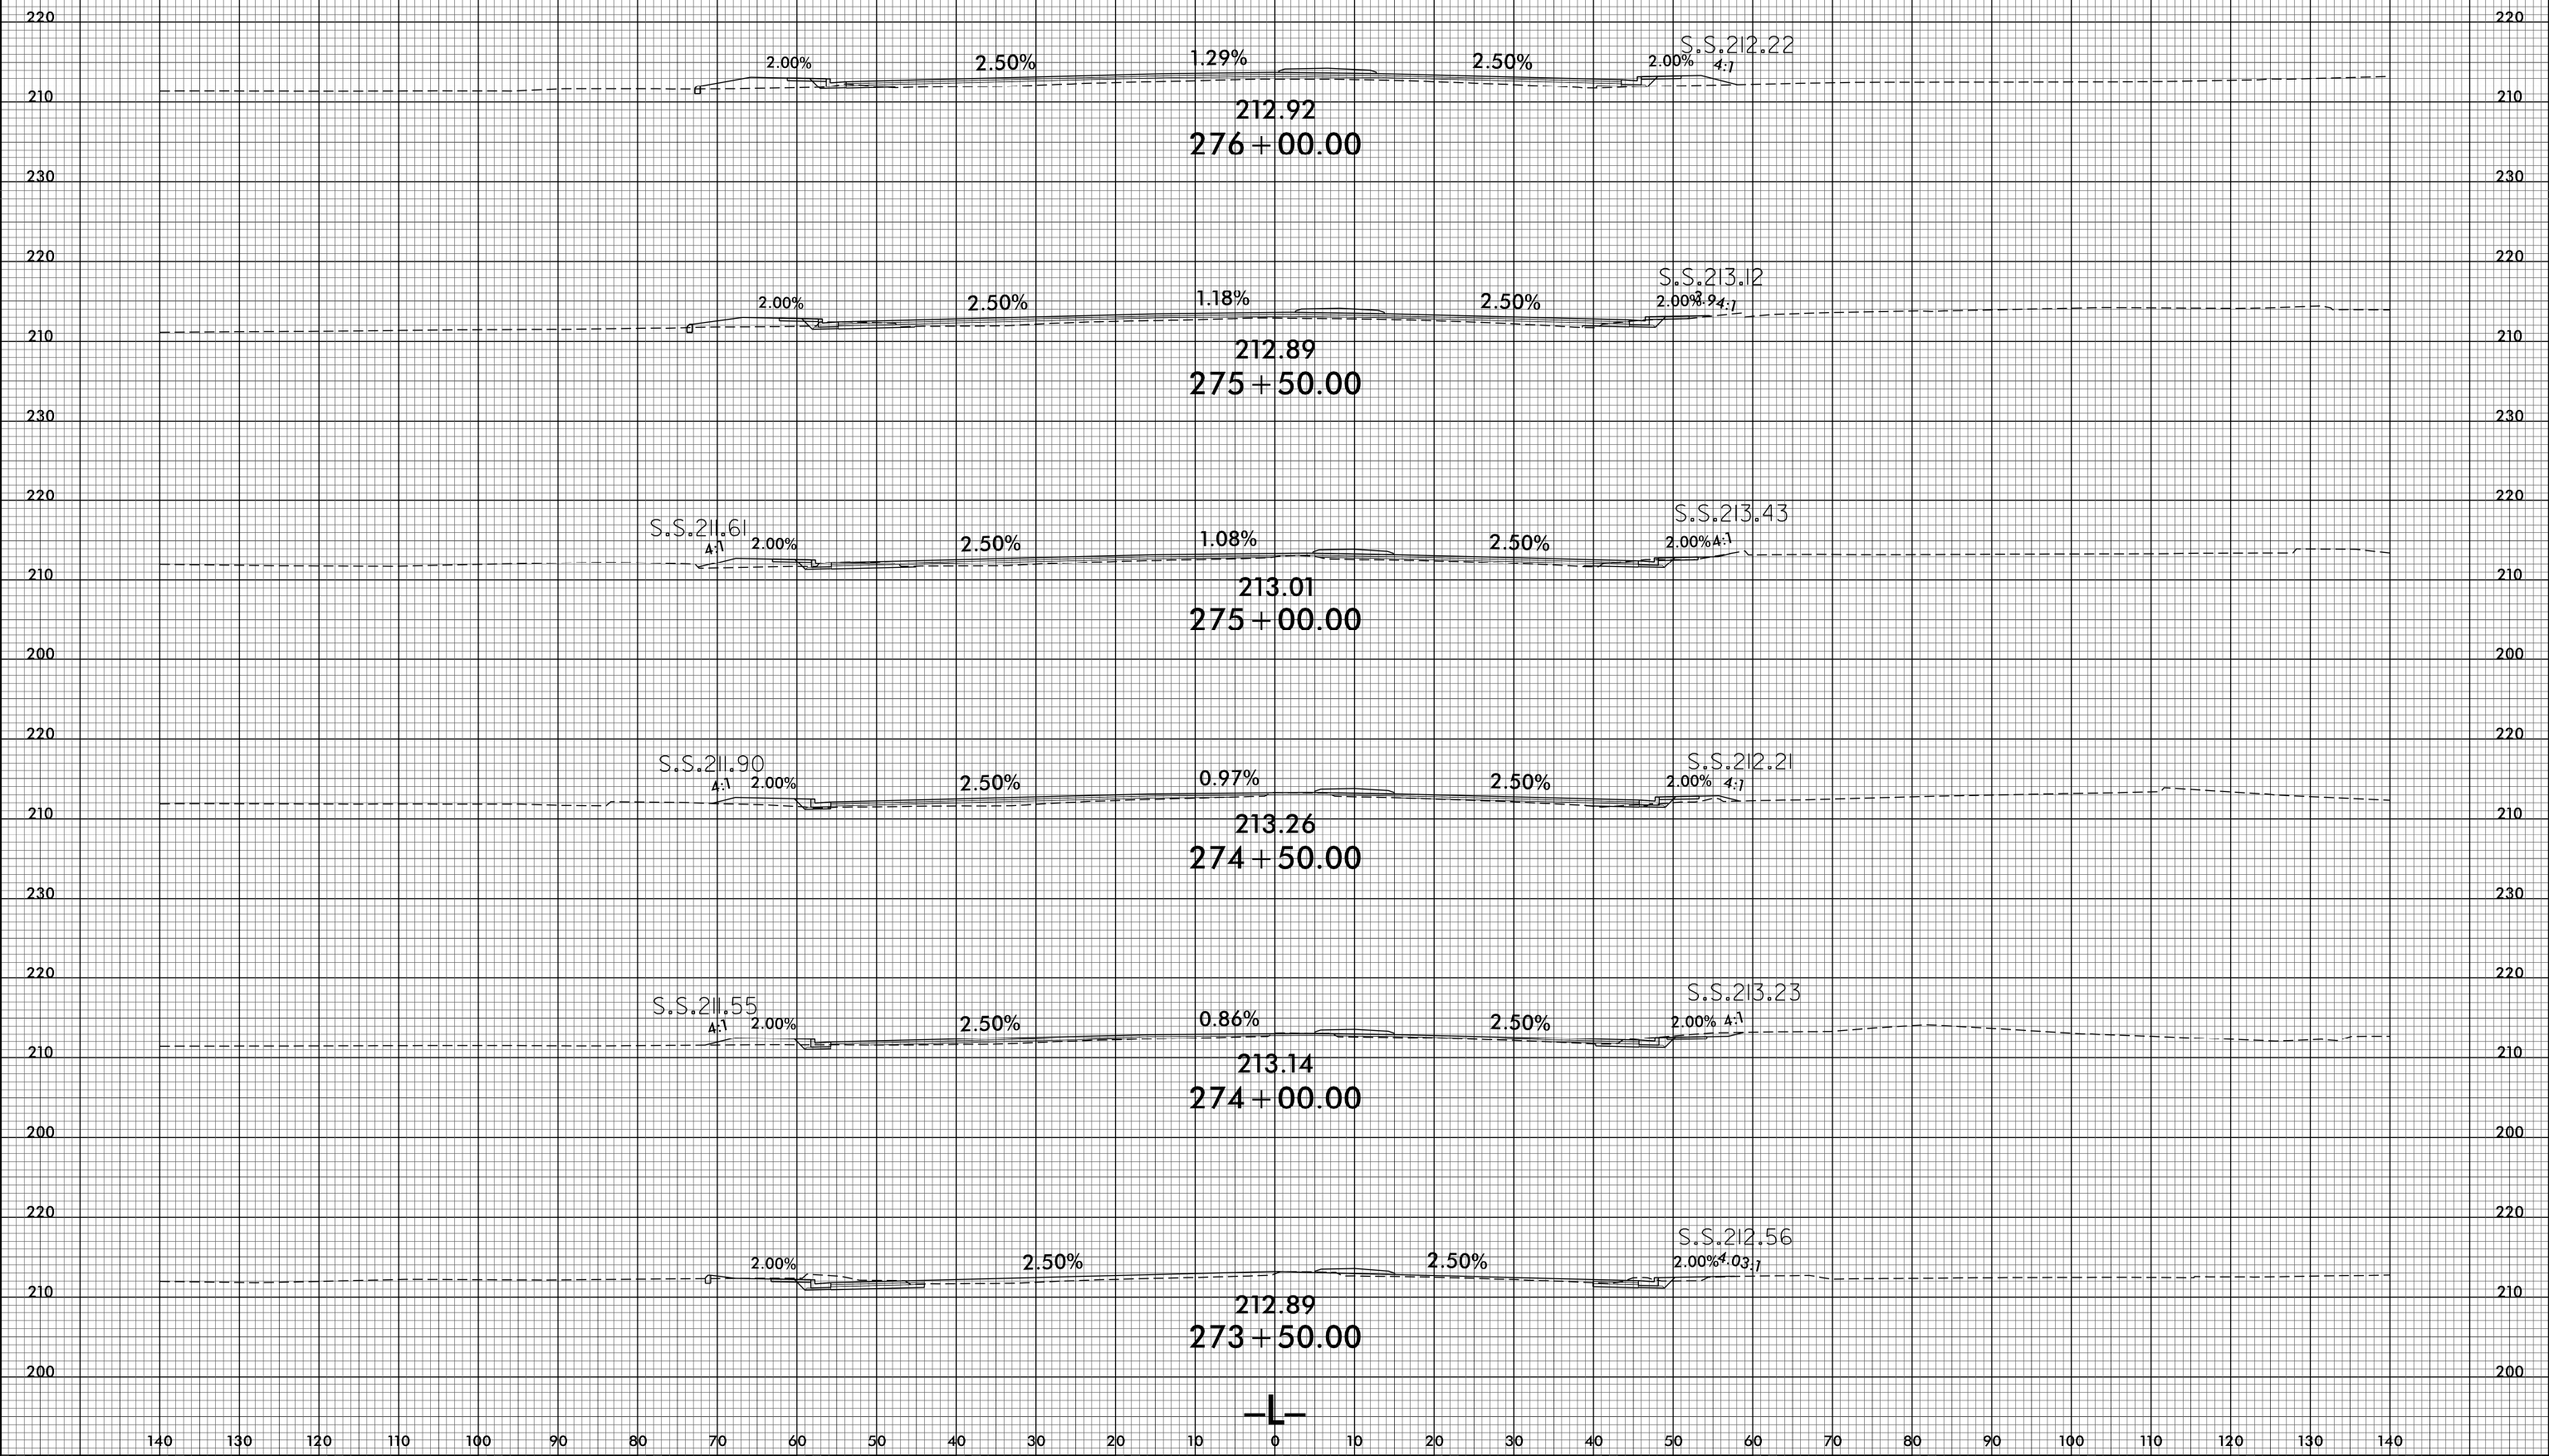


8/23/99



PROJ. REFERENCE NO.
U-4405

SHEET NO.
X-91


140 130 120 110 100 90 80 70 60 50 40 30 20 10 0 10 20 30 40 50 60 70 80 90 100 110 120 130 140

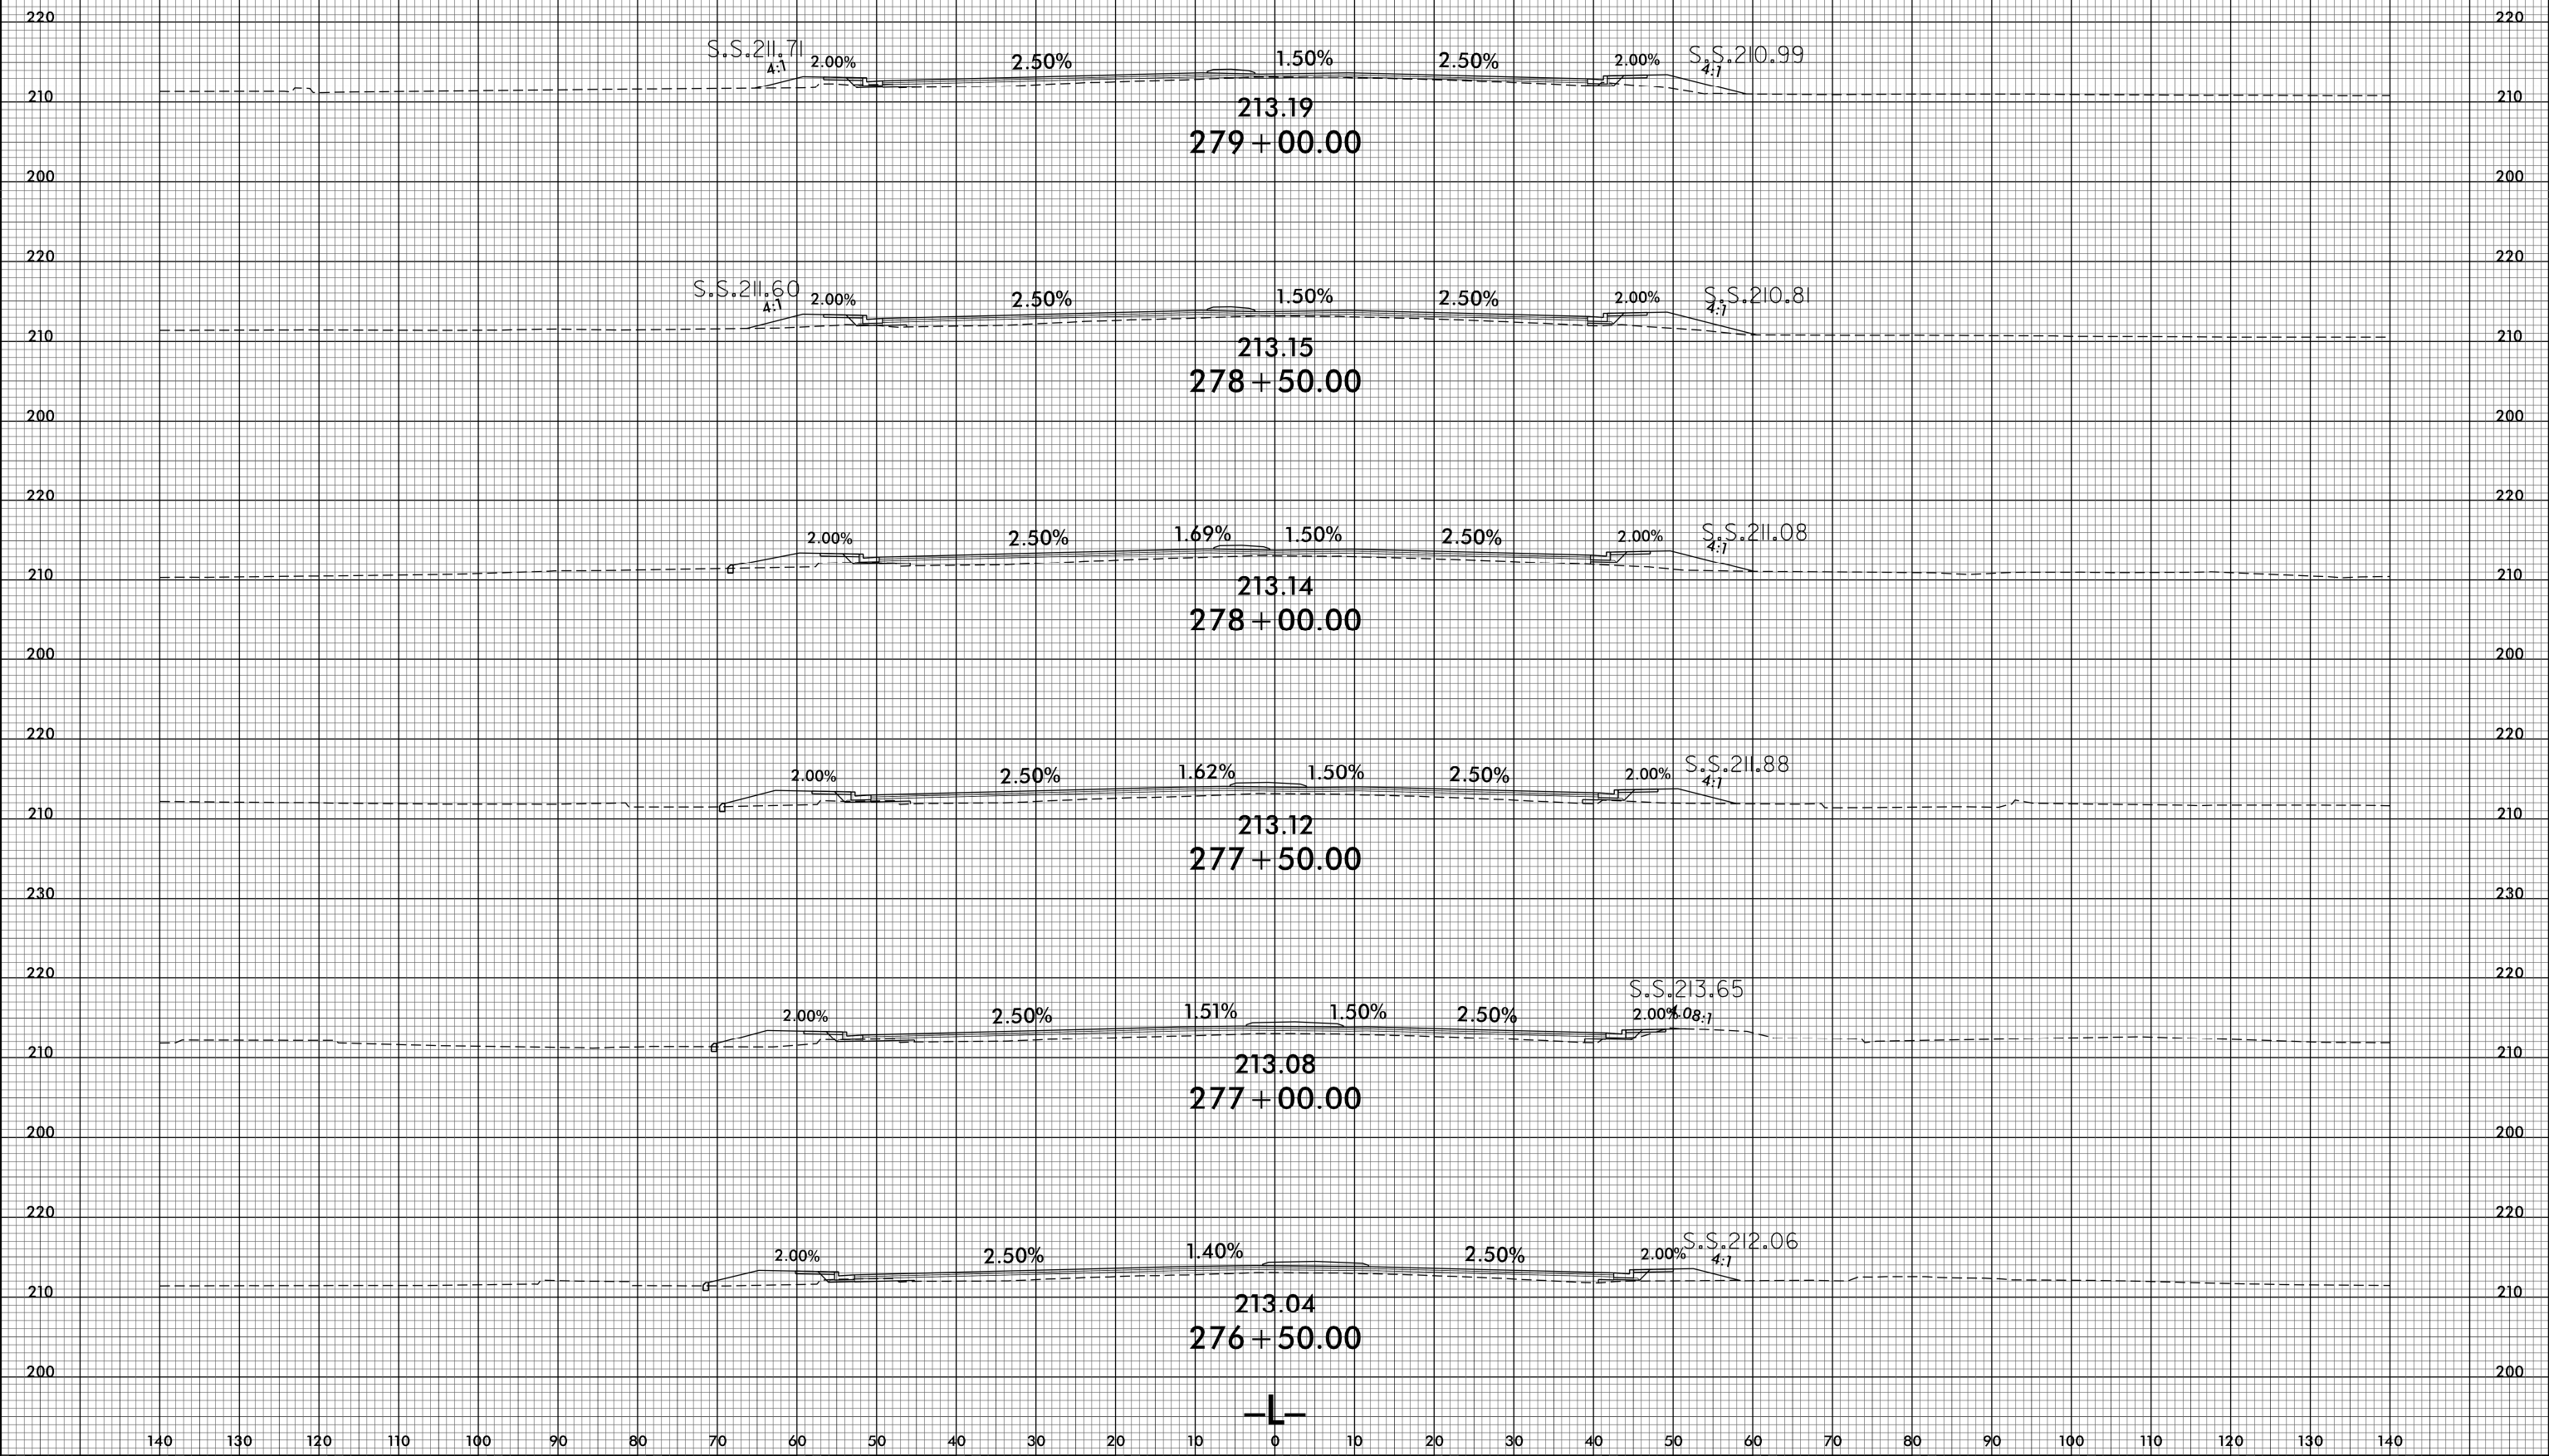

25-APR-2018 14:42
R:\PROJECTS\XG\4405_rdy_xpl.dgn




8/23/99

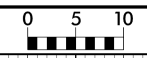


PROJ. REFERENCE NO.
U-4405

SHEET NO.
X-92

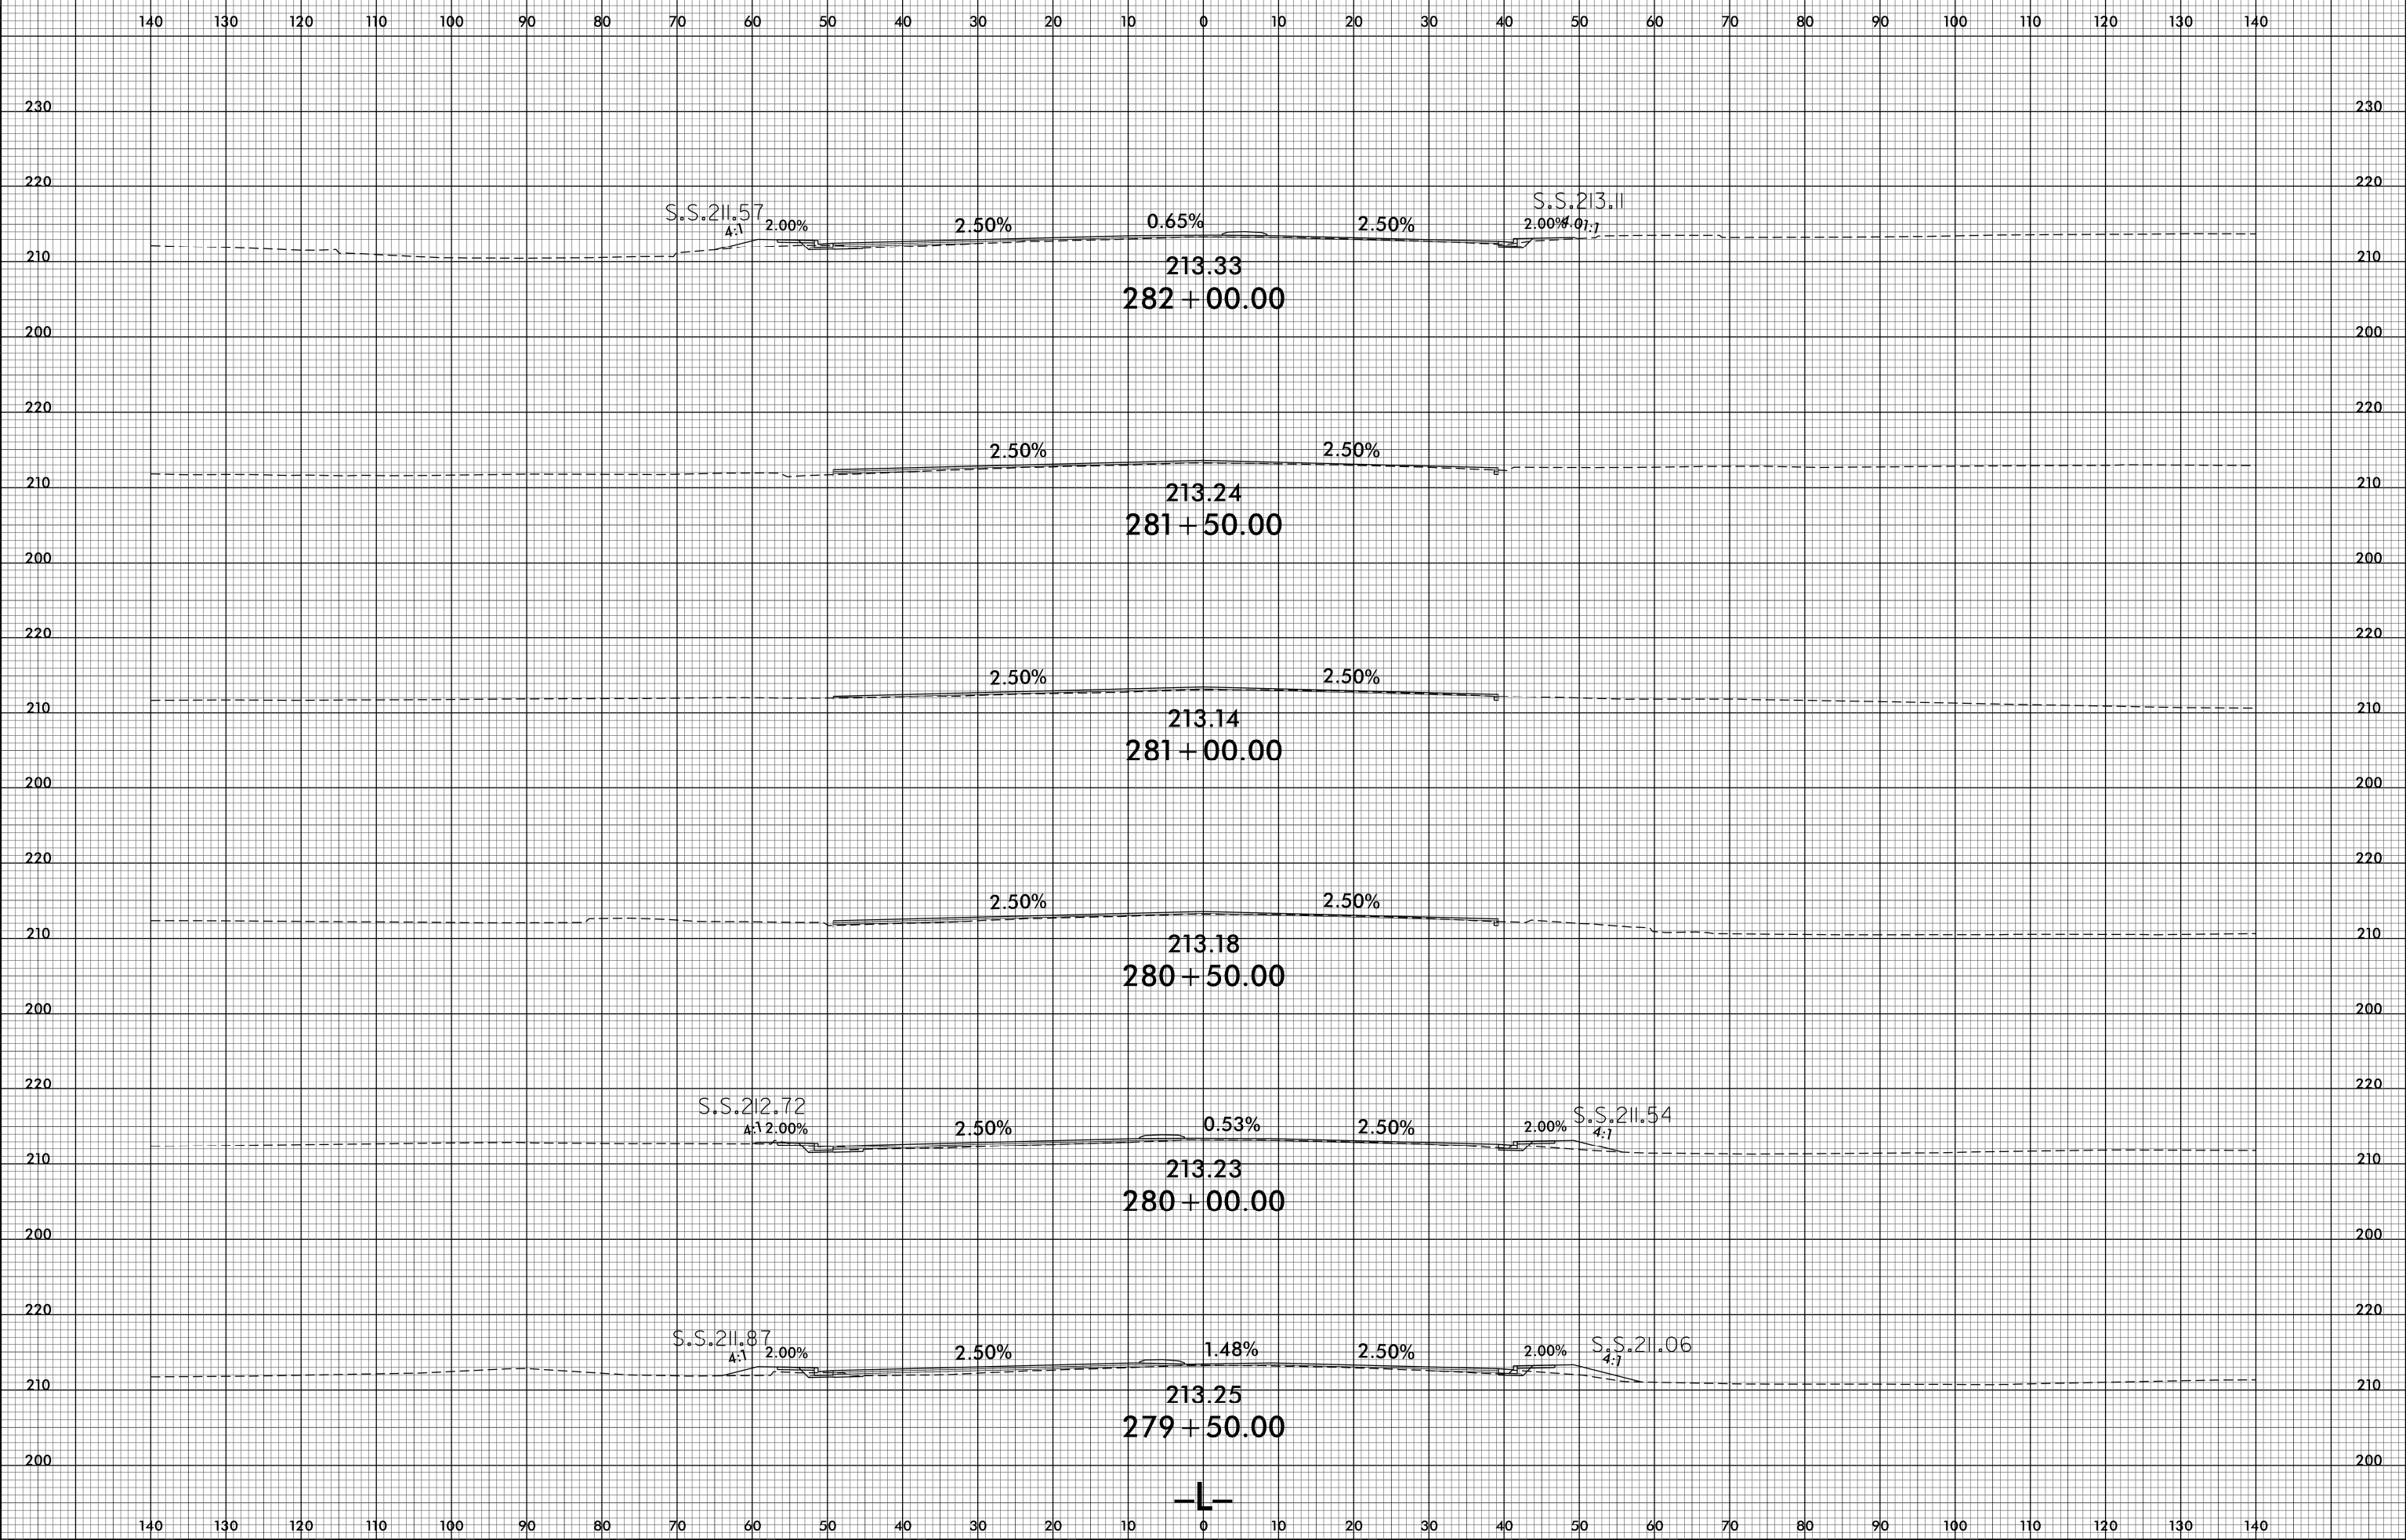

25-APR-2018 14:42
R:\PROJECTS\XG\4405.rdy.xpl.dgn


8/23/99

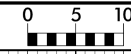

PROJ. REFERENCE NO.
U-4405

SHEET NO.
X-93


140 130 120 110 100 90 80 70 60 50 40 30 20 10 0 10 20 30 40 50 60 70 80 90 100 110 120 130 140

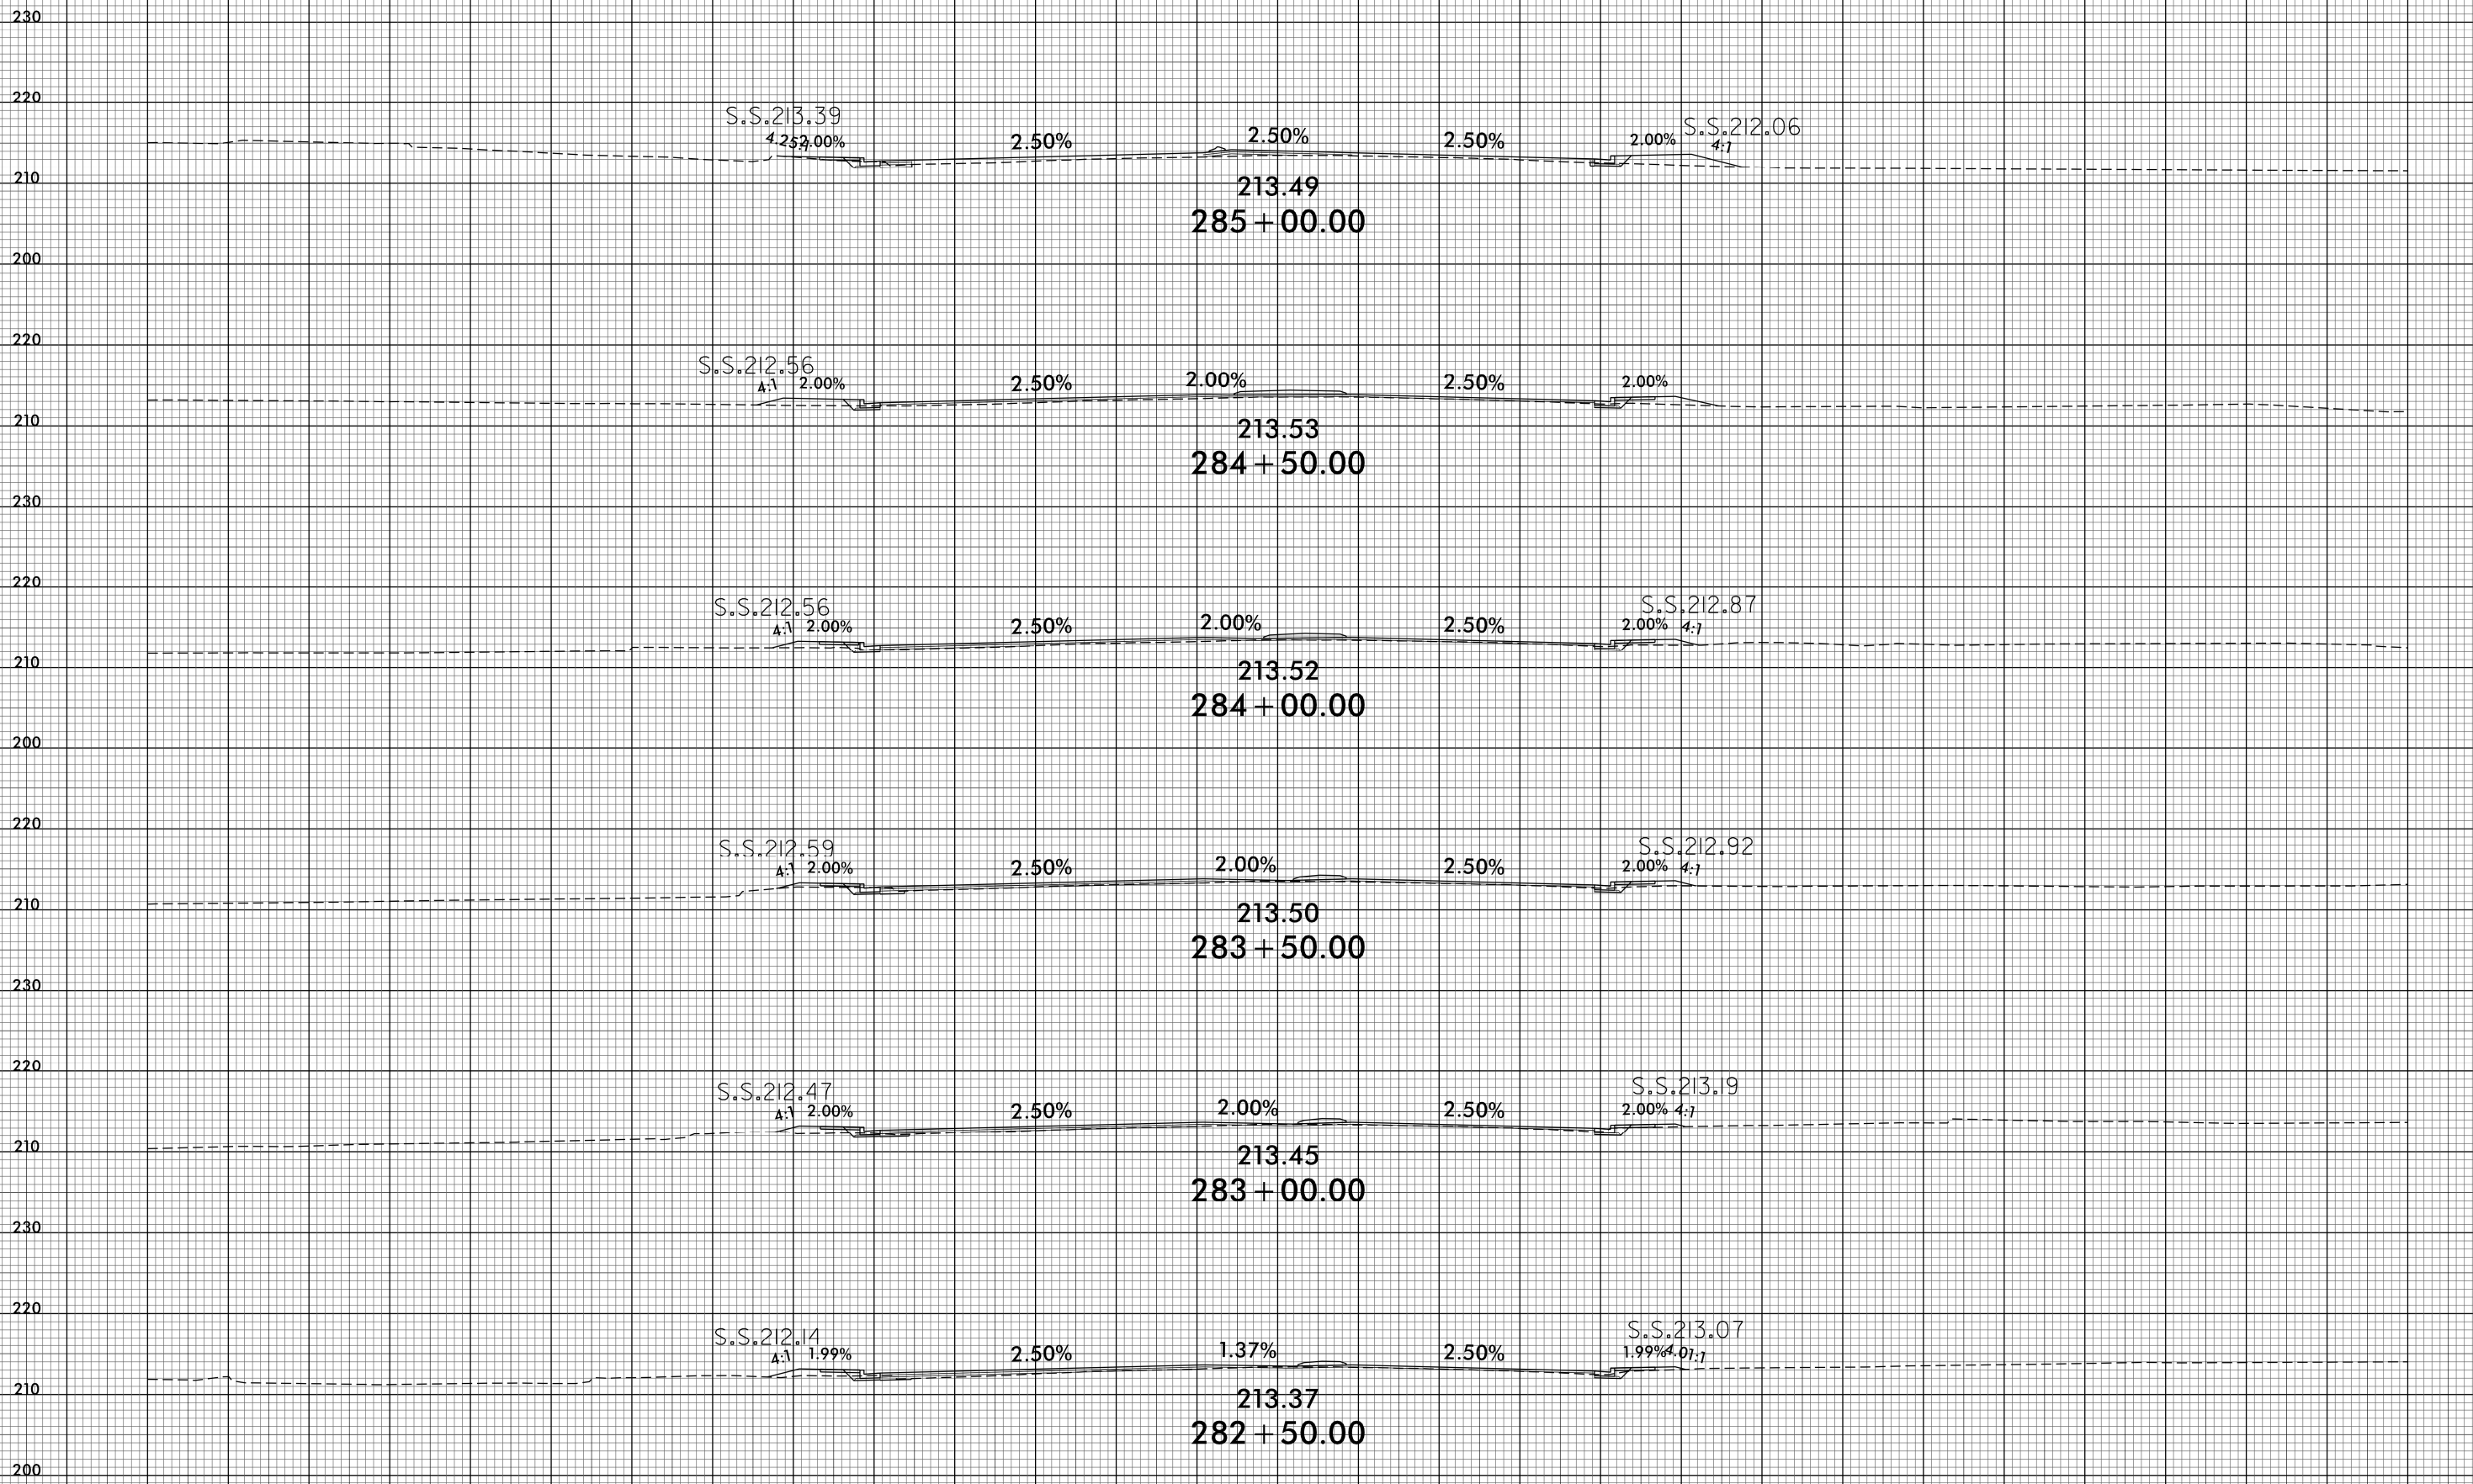


140 130 120 110 100 90 80 70 60 50 40 30 20 10 0 10 20 30 40 50 60 70 80 90 100 110 120 130 140

25-APR-2018 14:42
R:\PROJECTS\XG4405.XG4405.dwg
\$\$\$\$

140 130 120 110 100 90 80 70 60 50 40 30 20 10 0 10 20 30 40 50 60 70 80 90 100 110 120 130 140

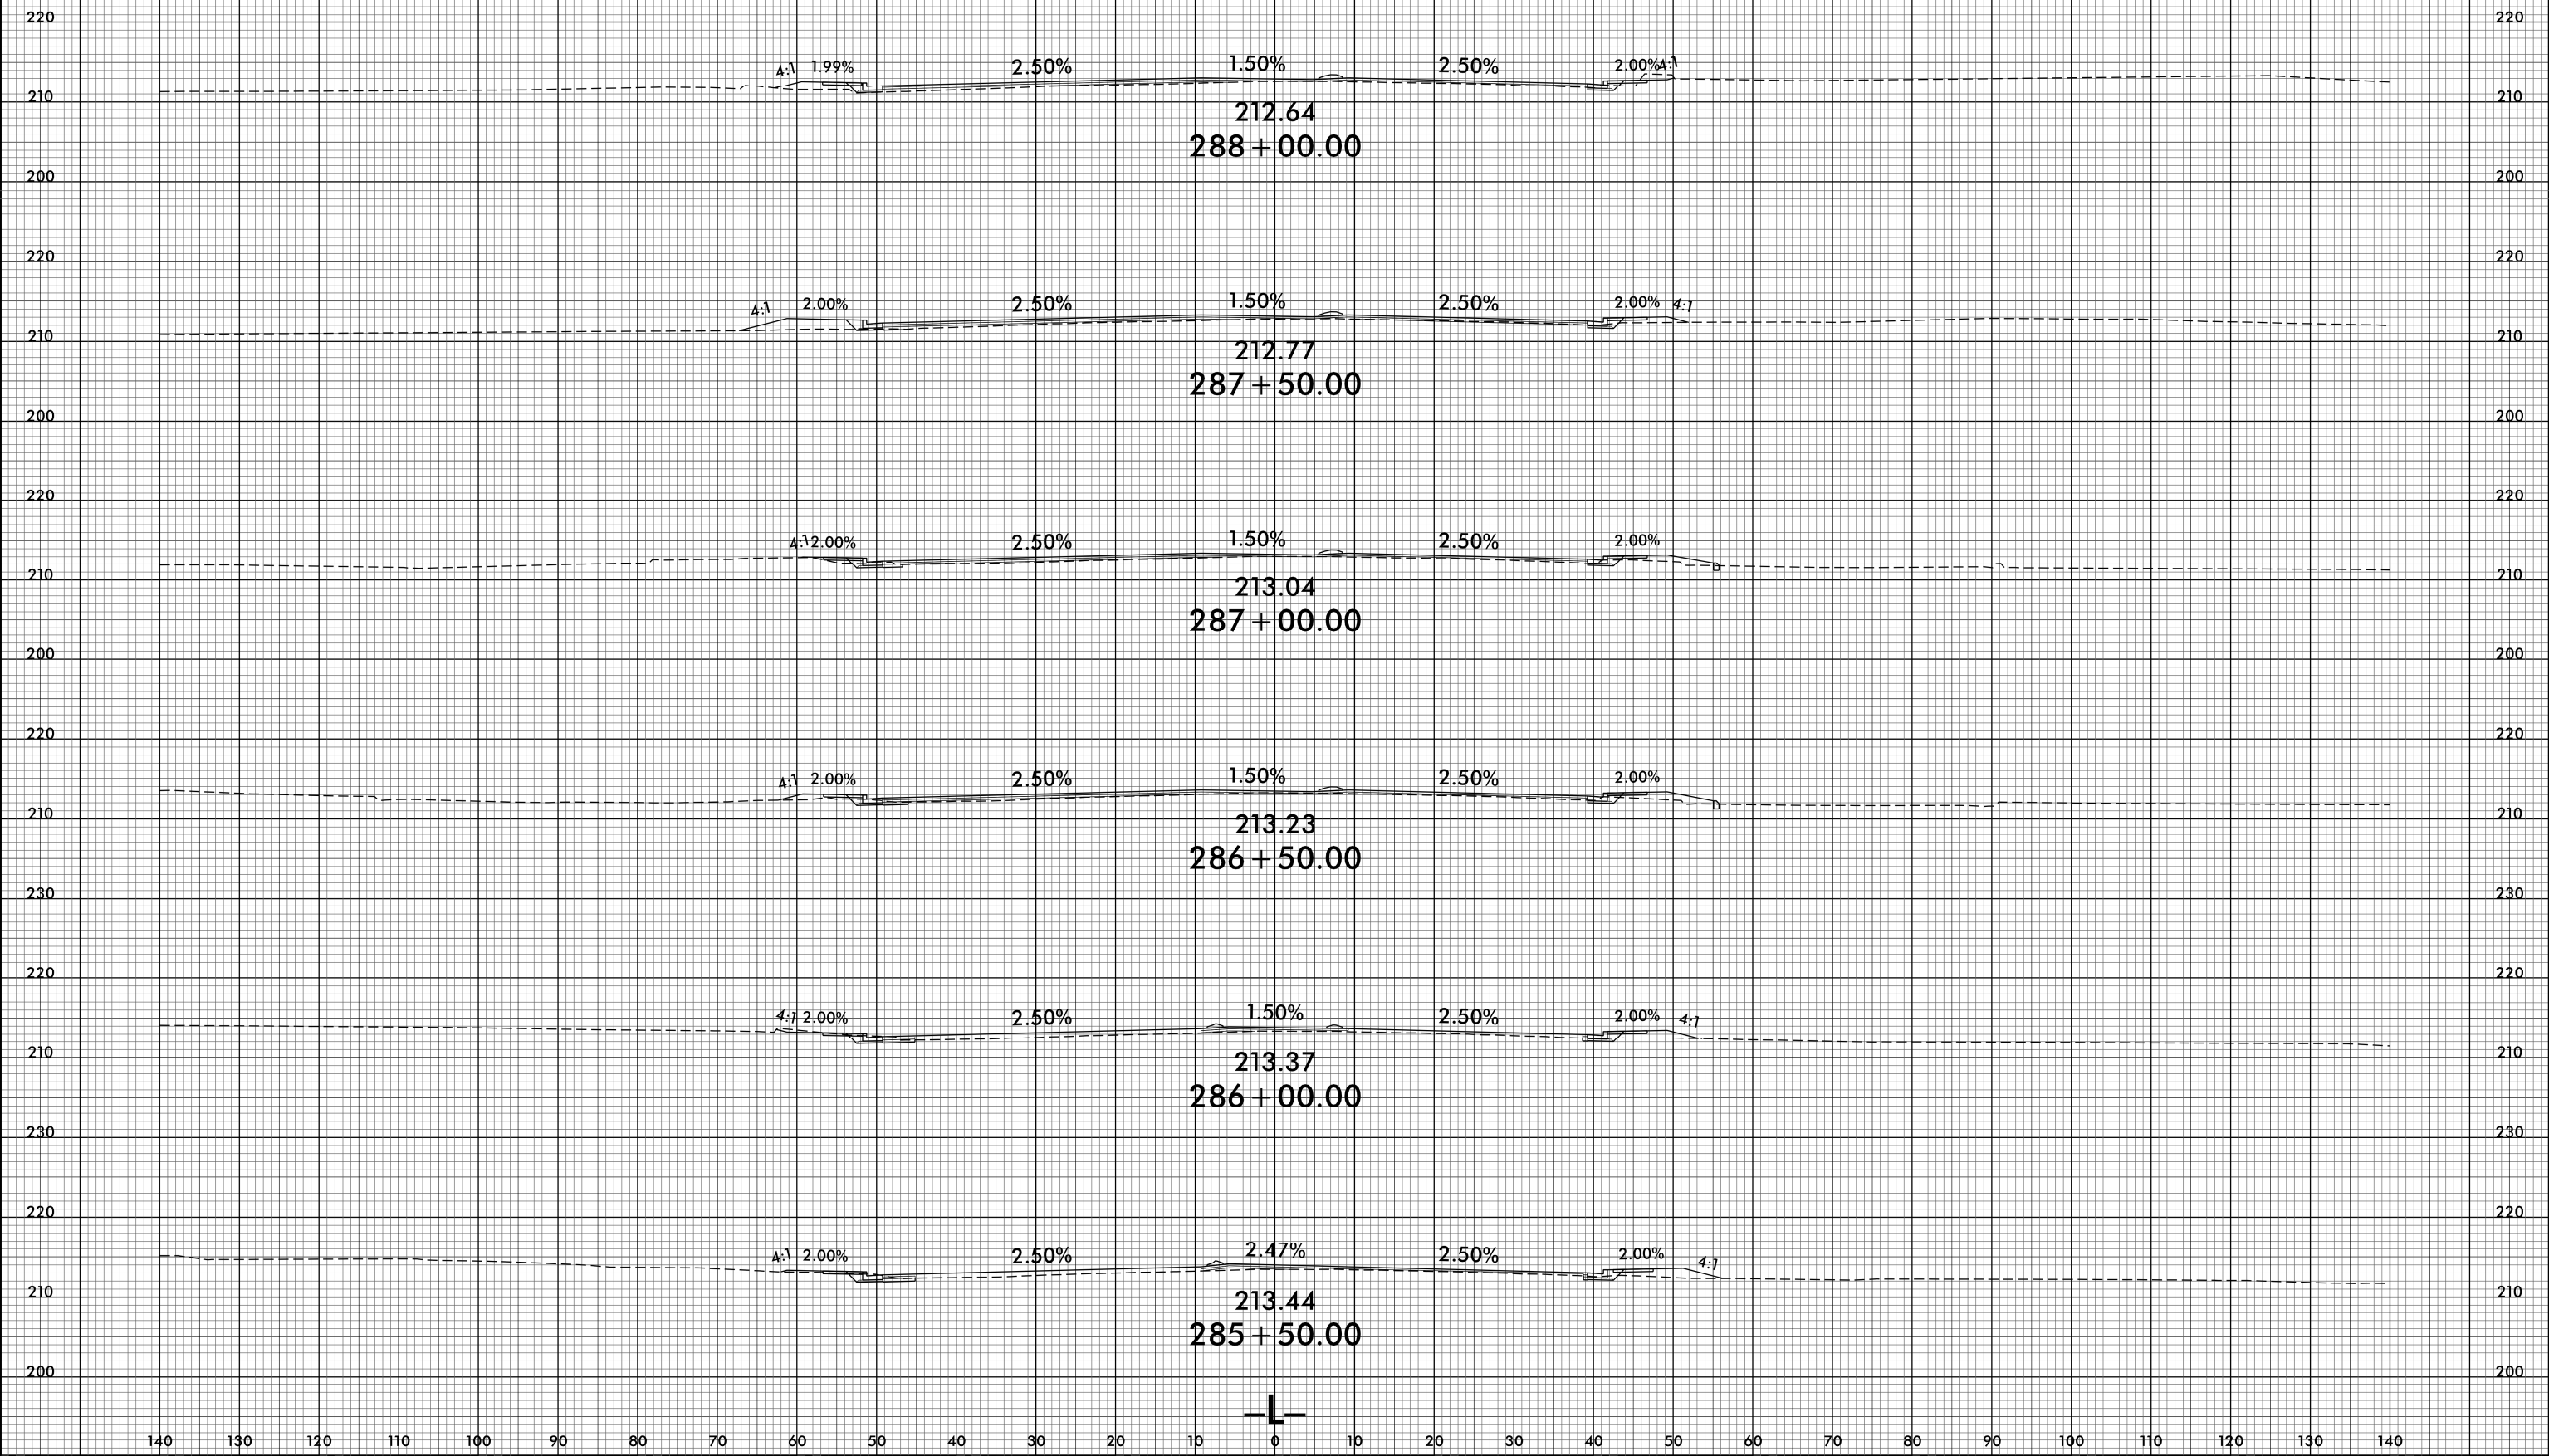

140 130 120 110 100 90 80 70 60 50 40 30 20 10 0 10 20 30 40 50 60 70 80 90 100 110 120 130 140

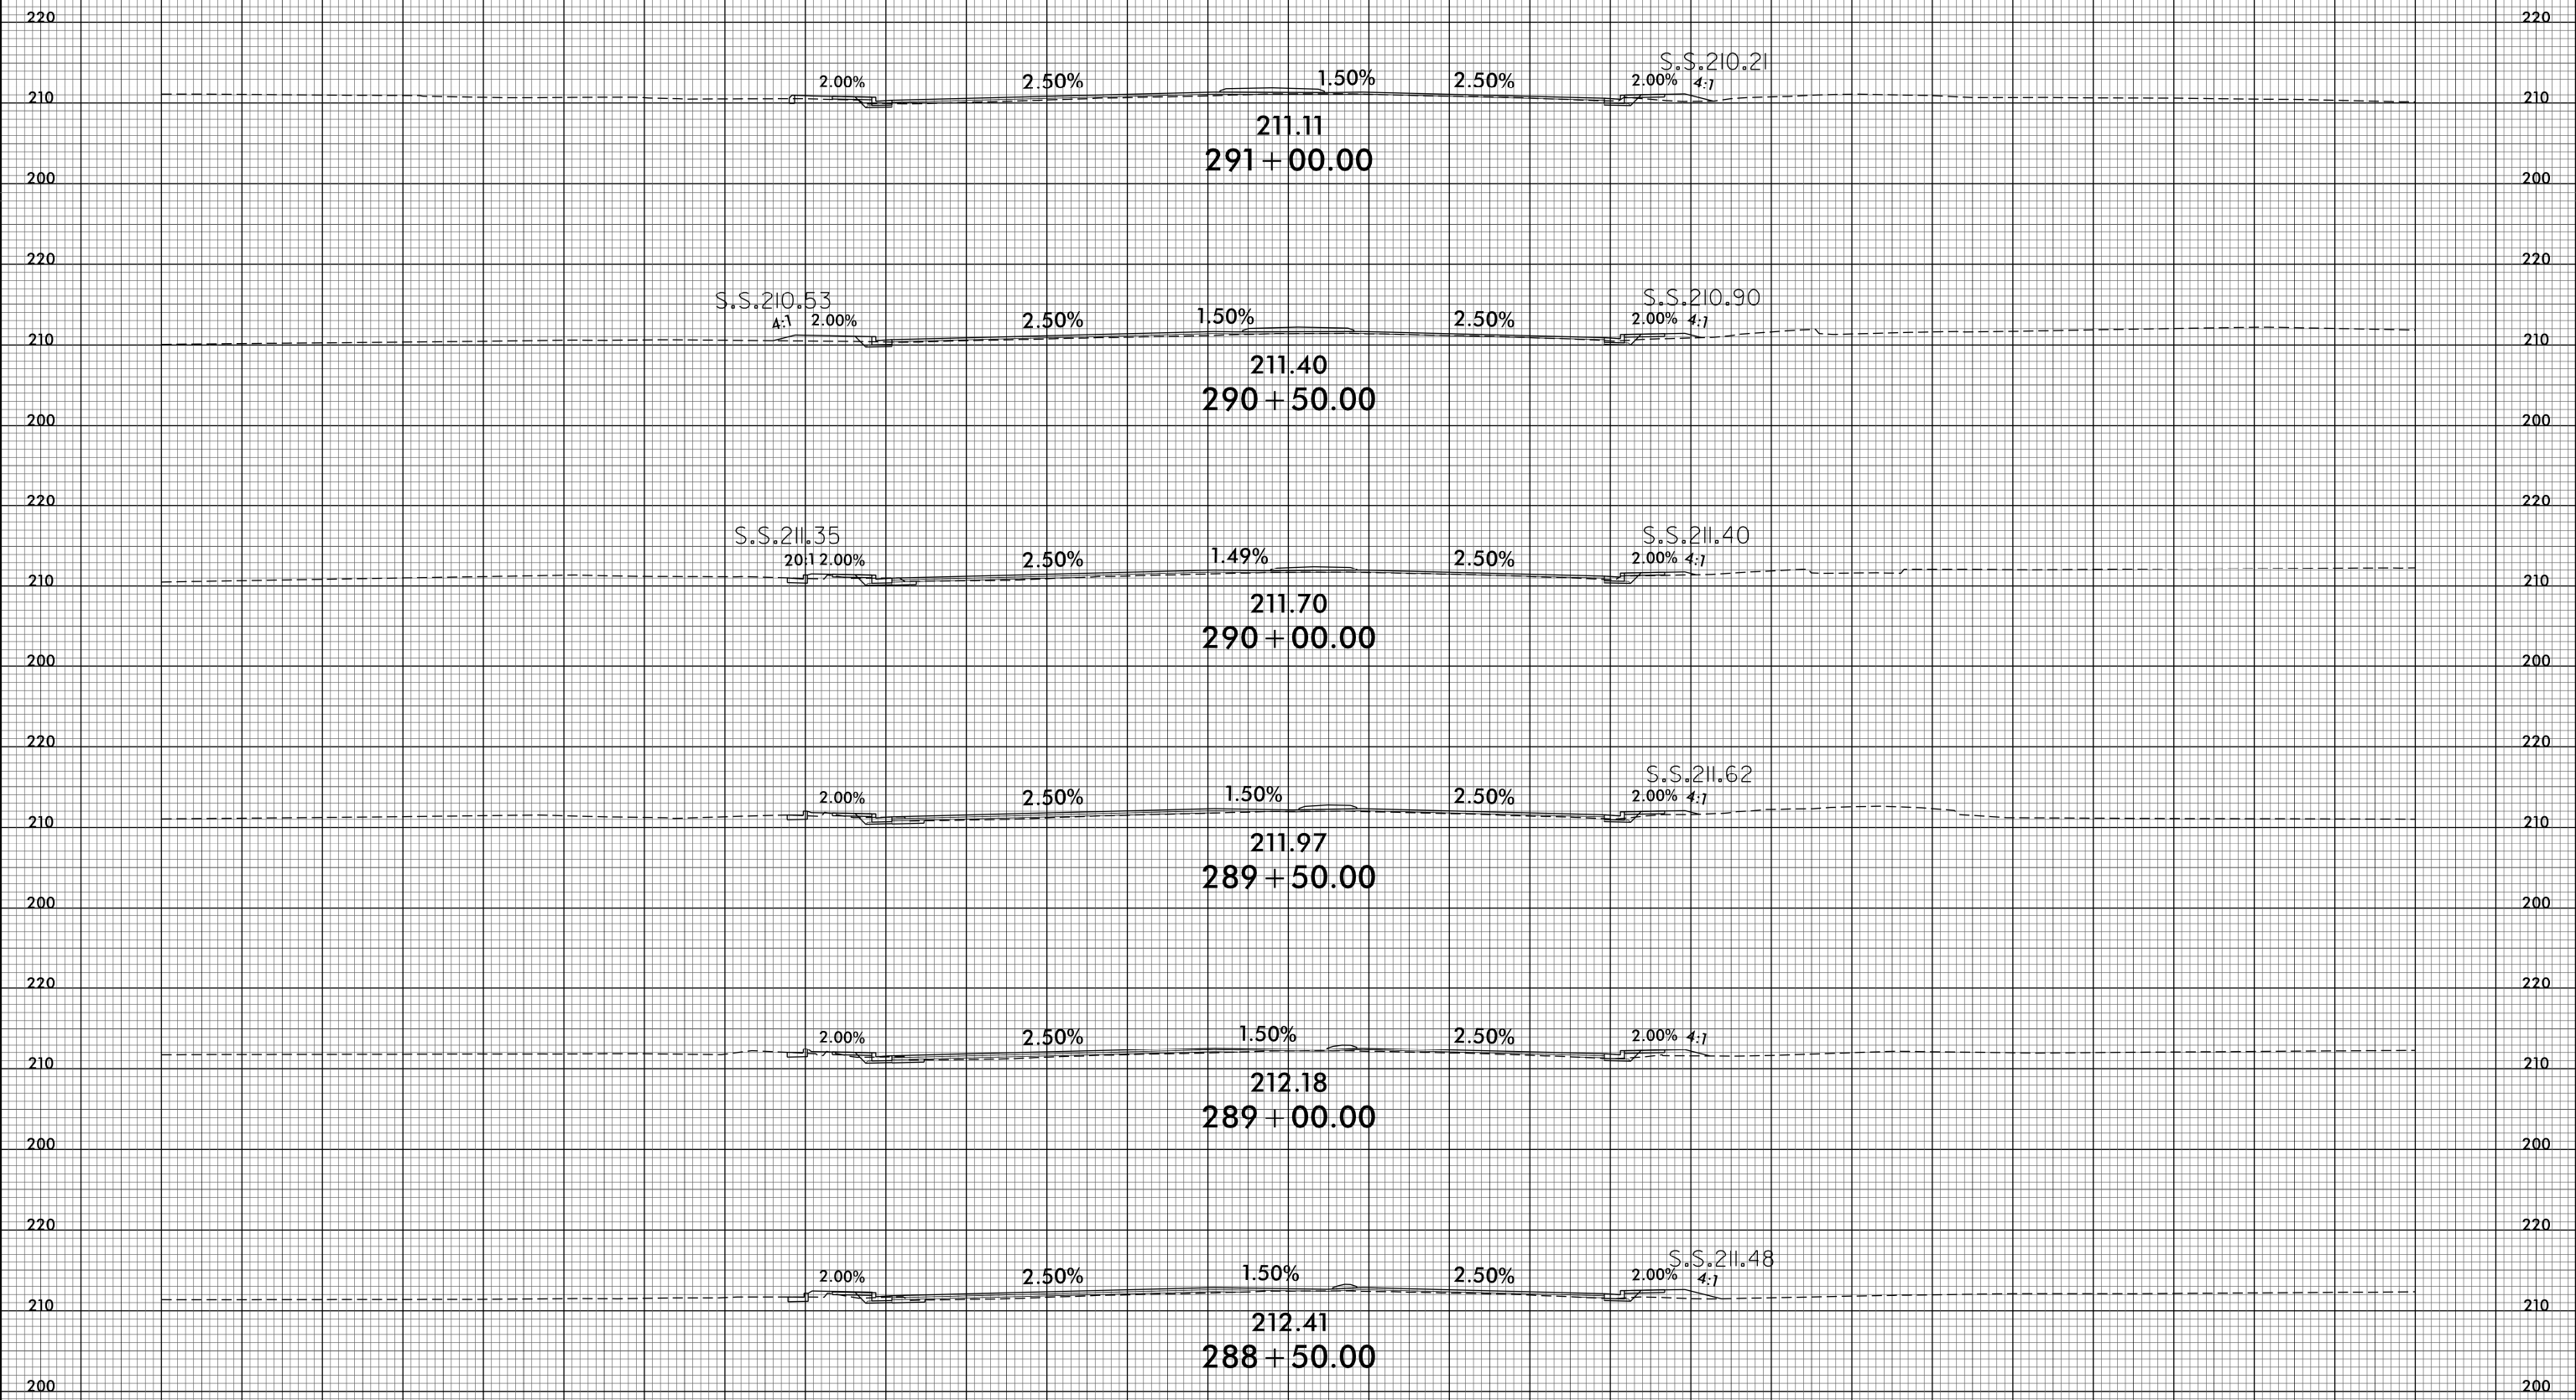

140 130 120 110 100 90 80 70 60 50 40 30 20 10 0 10 20 30 40 50 60 70 80 90 100 110 120 130 140