

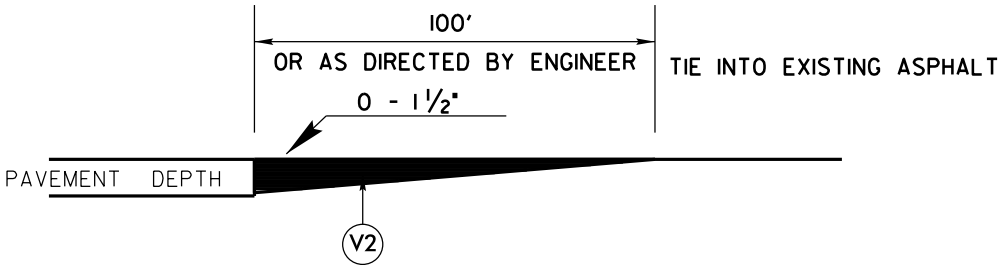


PROJECT NO.	SHEET NO.	TOTAL SHEETS
2019CPT.13.03.10571	7	

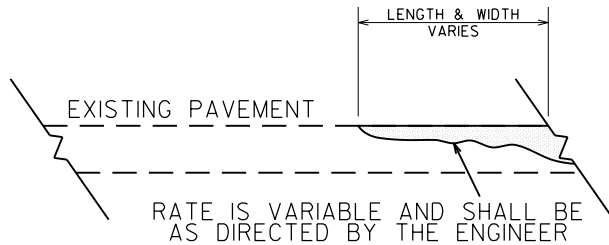


**DETAIL TO TIE INTO EXIST PAVEMENT**

**THE CONTRACTOR'S ATTENTION IS DIRECTED TO THE FACT THAT HE WILL BE REQUIRED TO MILL THE EXISTING ASPHALT PAVEMENT TO ENSURE A PROPER TIE-IN WITH THE EXISTING SURFACE AT THE BEGINNING, END AND Y LINES OF EACH MAP TO BE RESURFACED WITH ASPHALT CONC SURFACE COURSE, TYPE S9.5C. THIS WILL BE PAID FOR AS INCIDENTAL MILLING.**

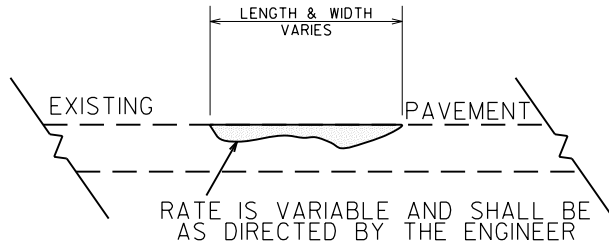


**DETAIL SHOWING METHOD OF WEDGING**

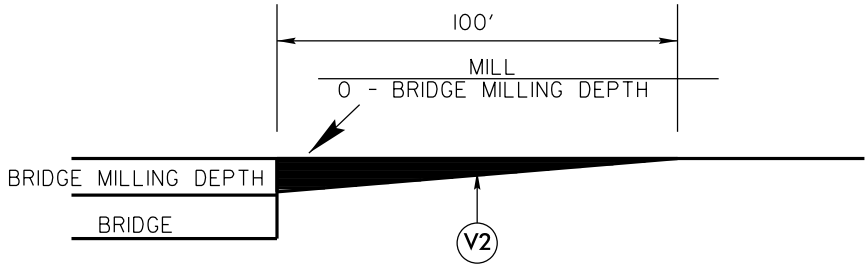

**MILLING DETAIL AT BRIDGE APPROACHES**

**WHERE BRIDGES WILL BE MILLED THEN RESURFACED. THIS WILL BE PAID FOR AS INCIDENTAL MILLING. USE AT BRIDGE NUMBERS: 45 MAP 1, 84 MAP 2, 67 MAP 3, AND 243 MAP 9.**

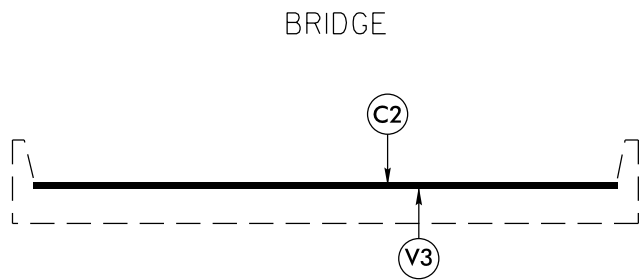

**BRIDGE DETAIL**

**BRIDGE 45 MAP 1, 84 MAP 2, 67 MAP 3, AND 243 MAP 9. MILL 1-1/2" OFF EXISTING PAVEMENT SEE MAPS FOR BRIDGE LOCATION**