

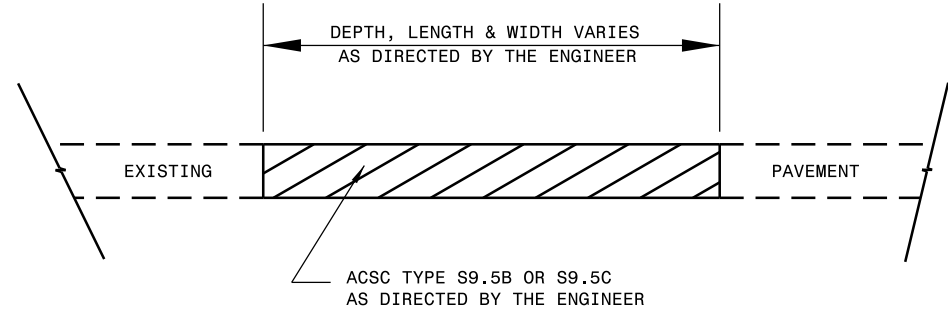
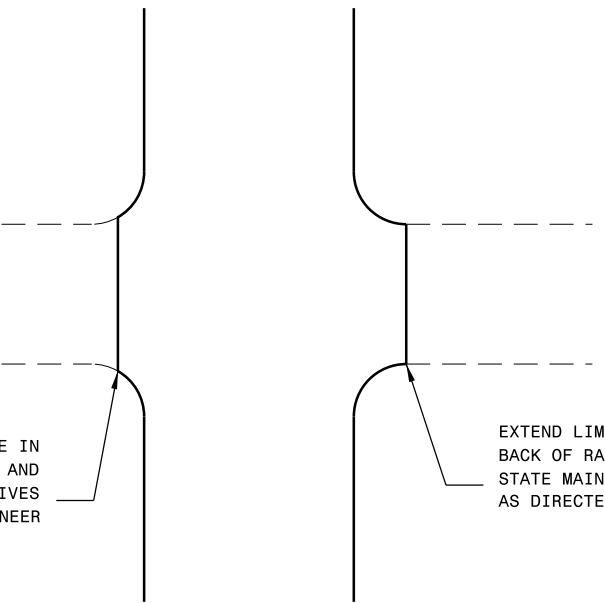
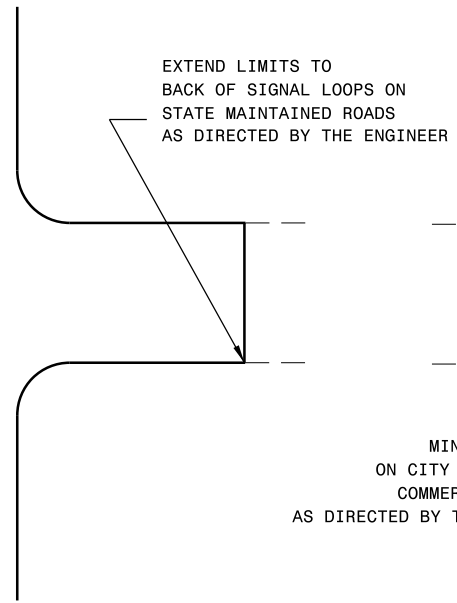


PAVEMENT SCHEDULE	
C1	1¼" S9.5B
C2	1½" S9.5B
C3	1½" S9.5C
D1	2.5" I19.0C
R	EX C & G
S	SHLD GRADING
U	EXIST. PAVEMENT
V1	1½" MILLING
V2	4" MILLING

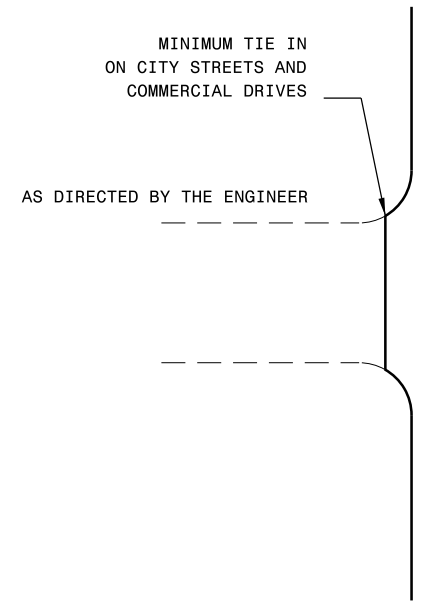

**PATCHING EXISTING PAVEMENT**  
MILLING TO BE PERFORMED PRIOR TO PATCHING

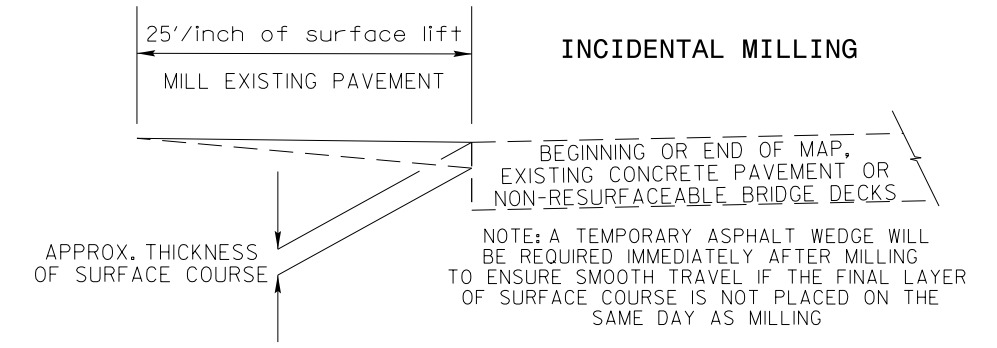

**DETAIL OF PROJECT LIMITS AT SIGNALIZED Y LINES**

**DETAIL OF PROJECT LIMITS AT UNSIGNALIZED Y LINES**