


8/17/99

PROJECT REFERENCE NO. <i>U-4405</i>	SHEET NO. <i>2B-5</i>
RW SHEET NO.	
ROADWAY DESIGN ENGINEER	HYDRAULICS ENGINEER
DOCUMENT NOT CONSIDERED FINAL UNLESS ALL SIGNATURES COMPLETED	

INTERSECTION DETAILS

NOT TO SCALE

REVISIONS

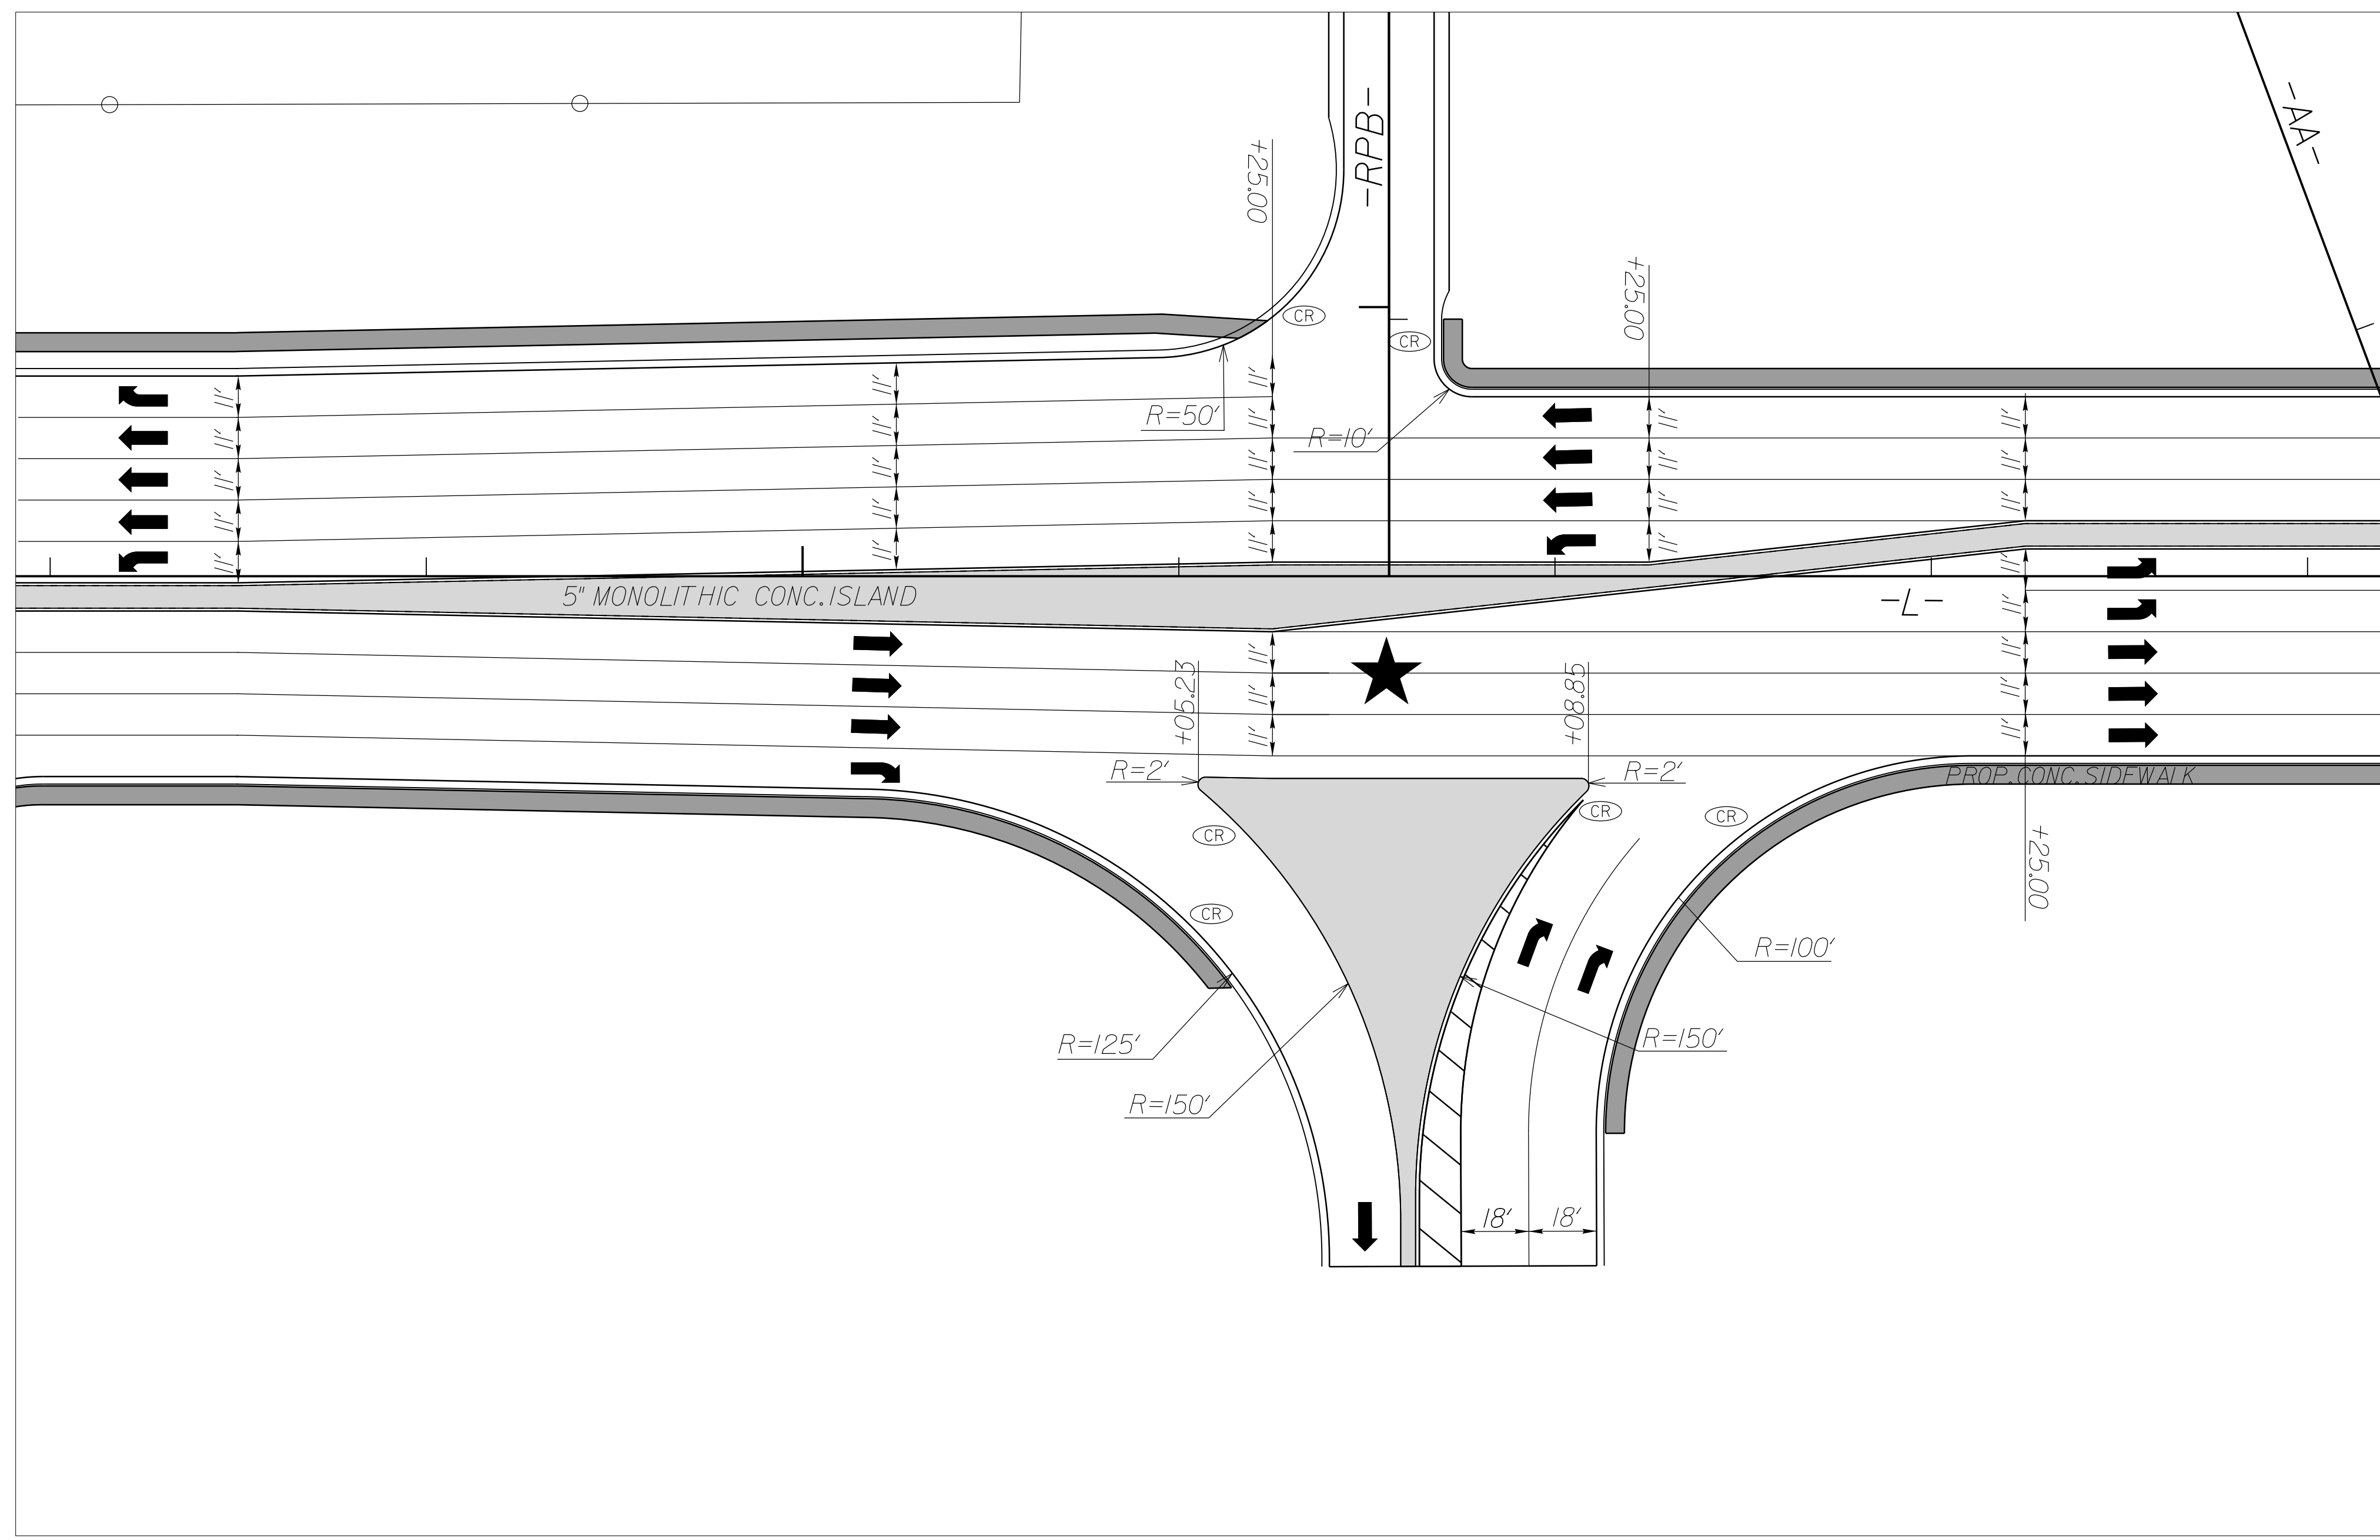

**INTERSECTION OF
RAEFORD ROAD (-L-)
AND SOUTH BOUND EXIT RAMP
FROM ALL AMERICAN EXPRESSWAY (-RPB-)
(SEE PLAN SHEET 22)**

**NOTE: SEE PMP PLANS FOR WHEEL CHAIR RAMP
AND PAVEMENT MARKING LOCATIONS**

25-APR-2018 14:04
 P:\Roads\4405\rdw\pah_2B-5.dgn
 \$\$\$\$DISTRAME\$\$\$\$