



PROJECT REFERENCE NO. U-4405		SHEET NO. 18	
RW SHEET NO.		HYDRAULICS ENGINEER	
ROADWAY DESIGN ENGINEER		SEAL 20147	
DOCUMENT NOT CONSIDERED FINAL UNLESS ALL SIGNATURES COMPLETED			

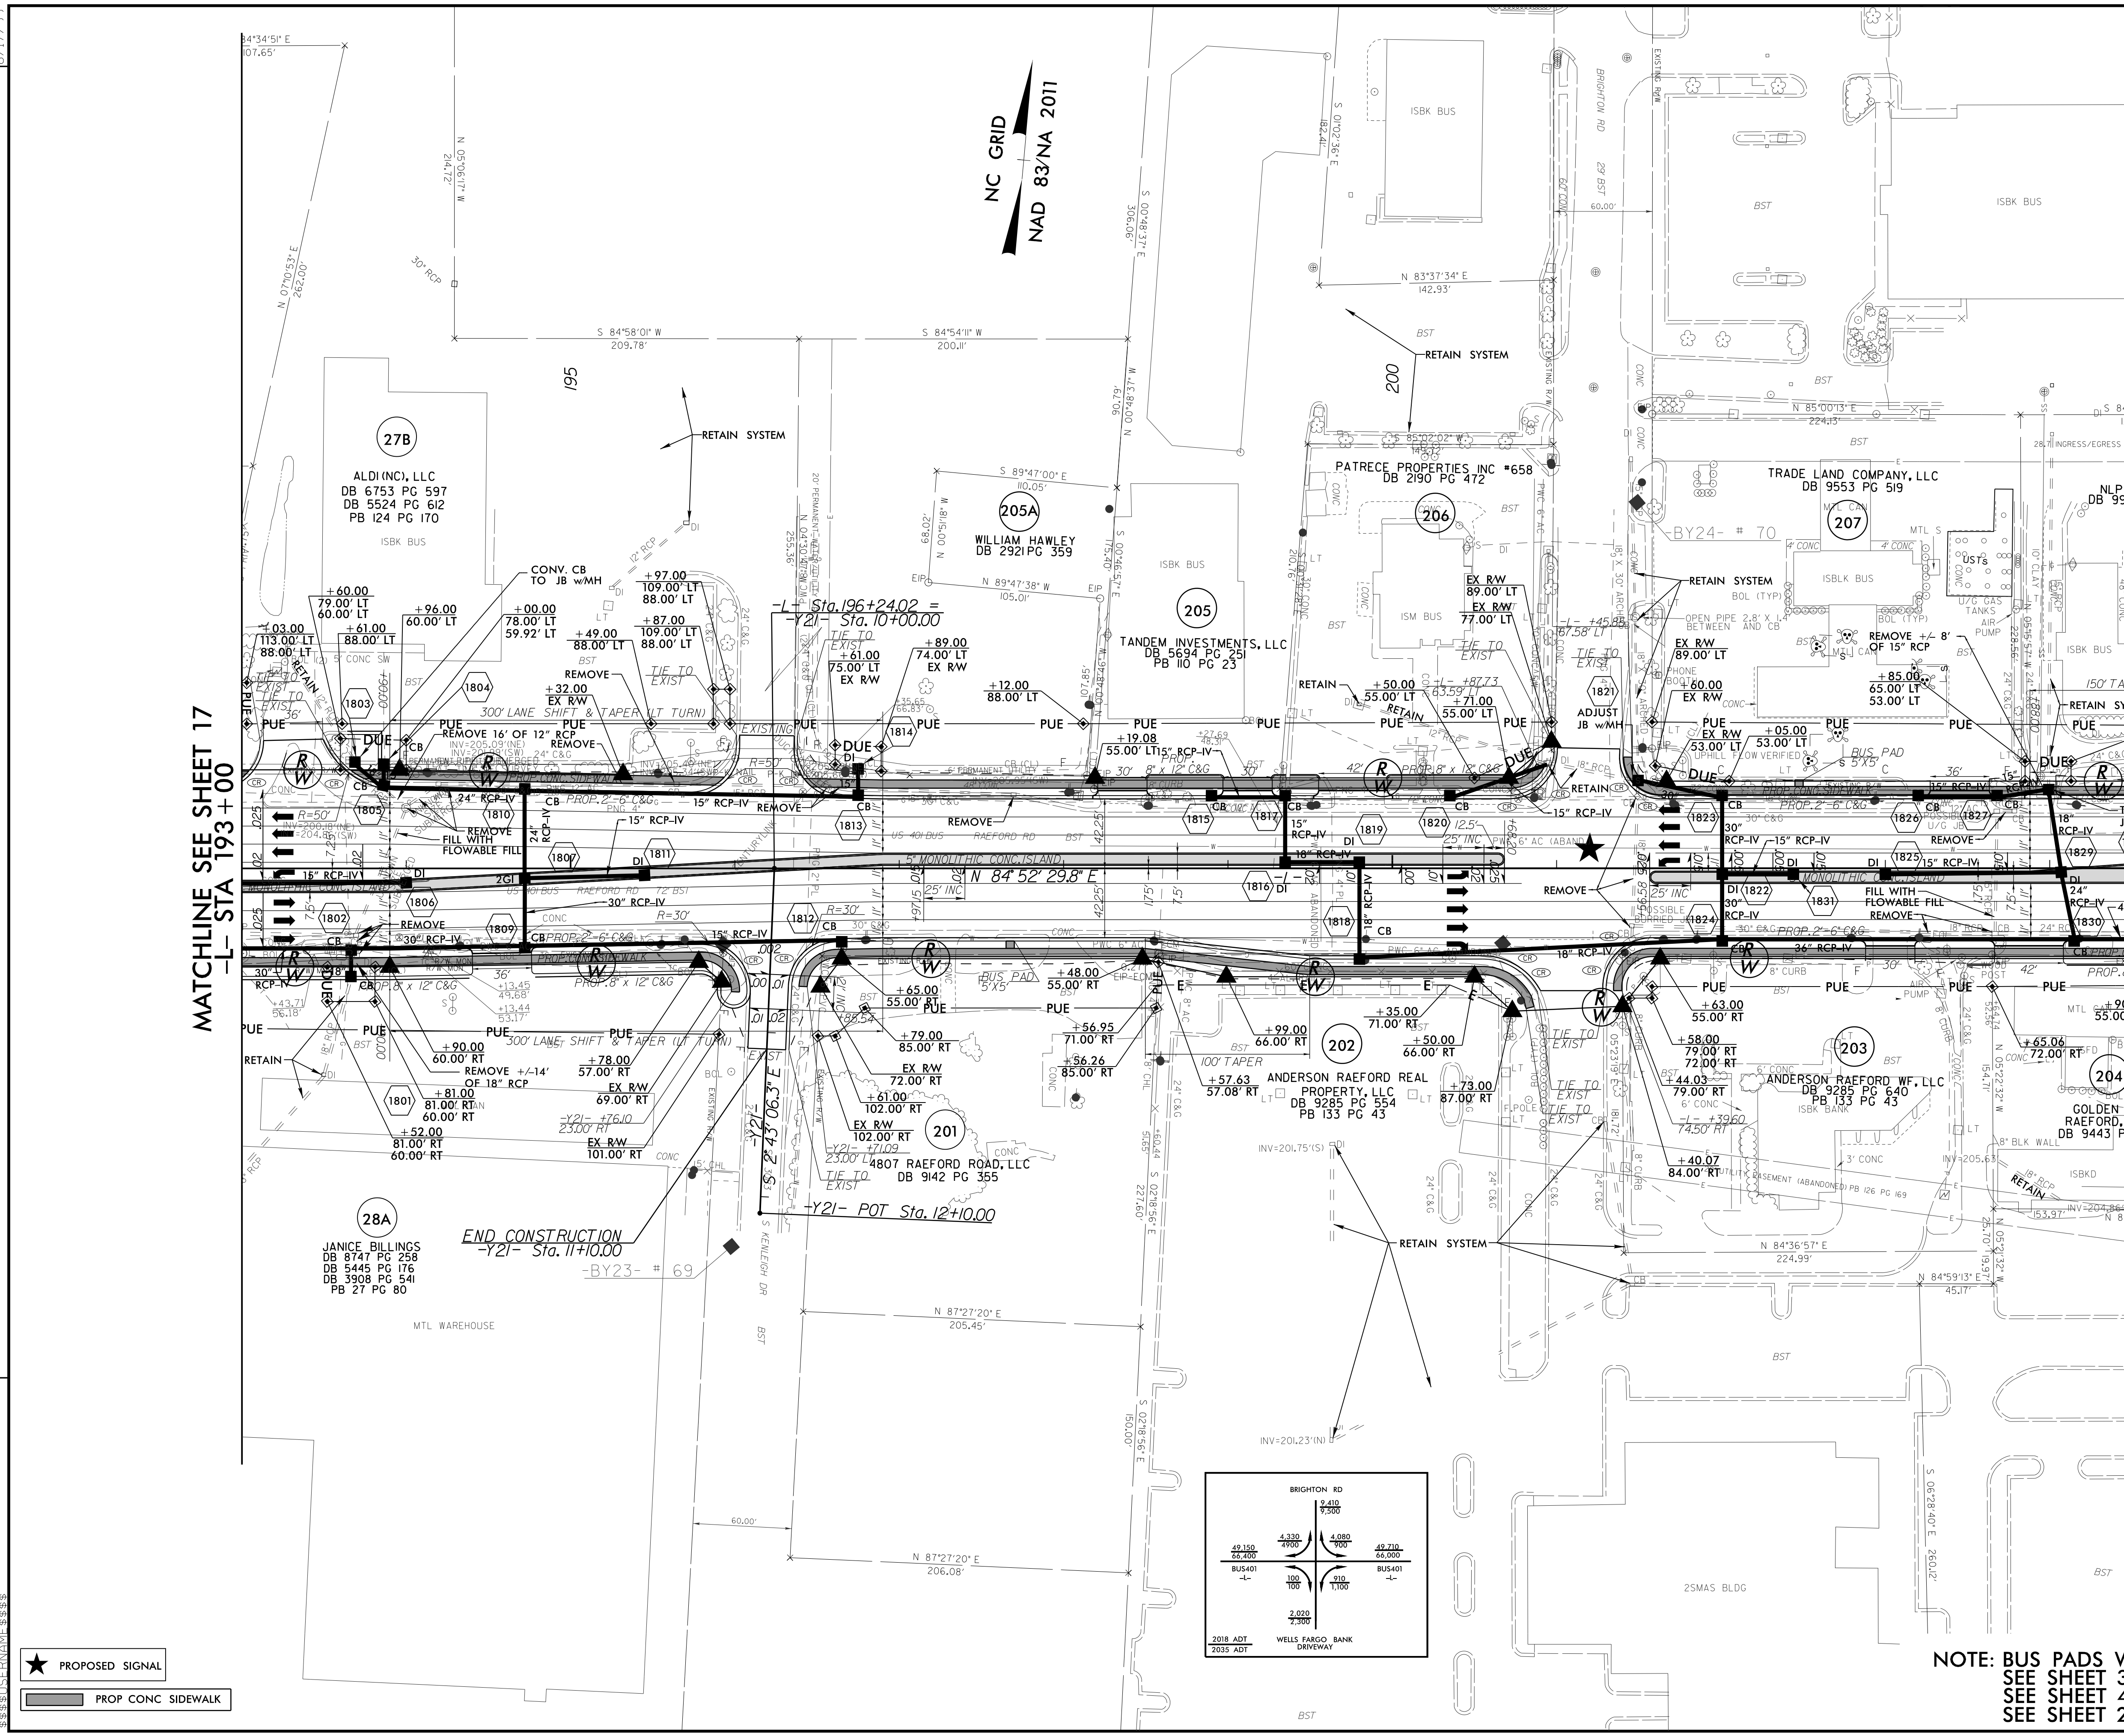

MATCHLINE SEE SHEET 17
-L- STA 193+00

MATCHLINE SEE SHEET 19
-L- STA 205+00

END CONSTRUCTION
-Y21- Sta. 11+10.00

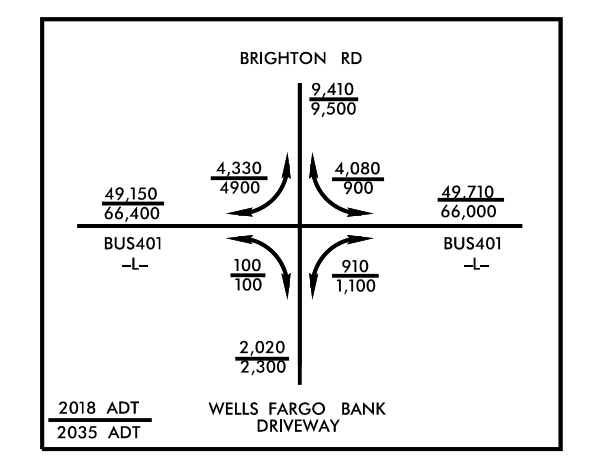

NOTE: BUS PADS WILL BE PAID FOR AS SIDEWALK
SEE SHEET 39 FOR -L- PROFILE
SEE SHEET 48 FOR -Y21- PROFILE
SEE SHEET 2B-3 FOR INTERSECTION DETAILS

- PROPOSED SIGNAL
- PROP CONC SIDEWALK

REVISIONS

8.17.17/19
 15-JUN-2018 16:37
 R:\Projects\14405-18.dgn
 14405-18.dwg
 14405-18.dwg