
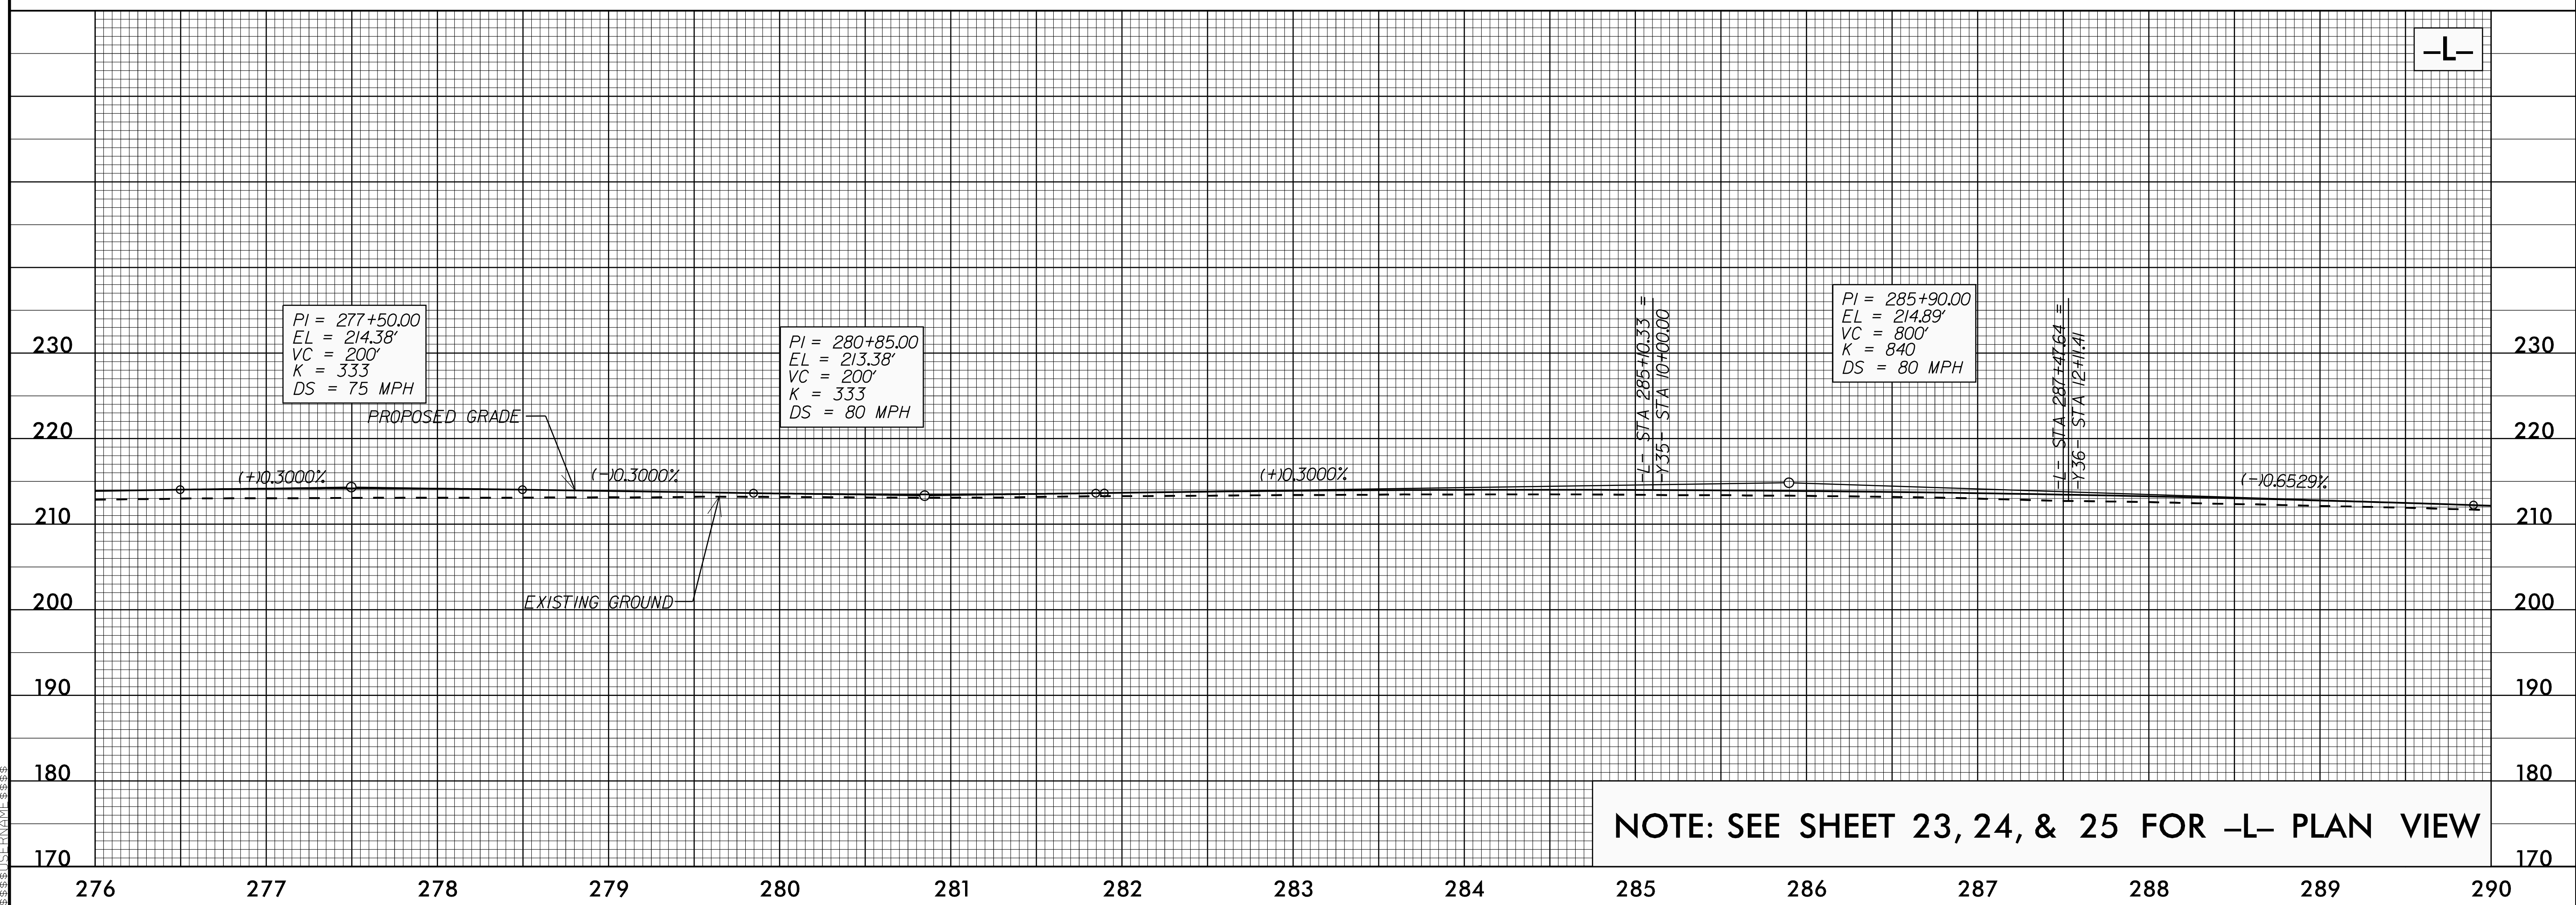


5/28/19

PROJECT REFERENCE NO. U-4405	SHEET NO. 42
ROADWAY DESIGN ENGINEER NORTH CAROLINA PROFESSIONAL SEAL 024929 Clinton J. Morgan 5/2018	HYDRAULICS ENGINEER NORTH CAROLINA PROFESSIONAL SEAL 20147 Frank F. Fleming 5/2018
DOCUMENT NOT CONSIDERED FINAL UNLESS ALL SIGNATURES COMPLETED	

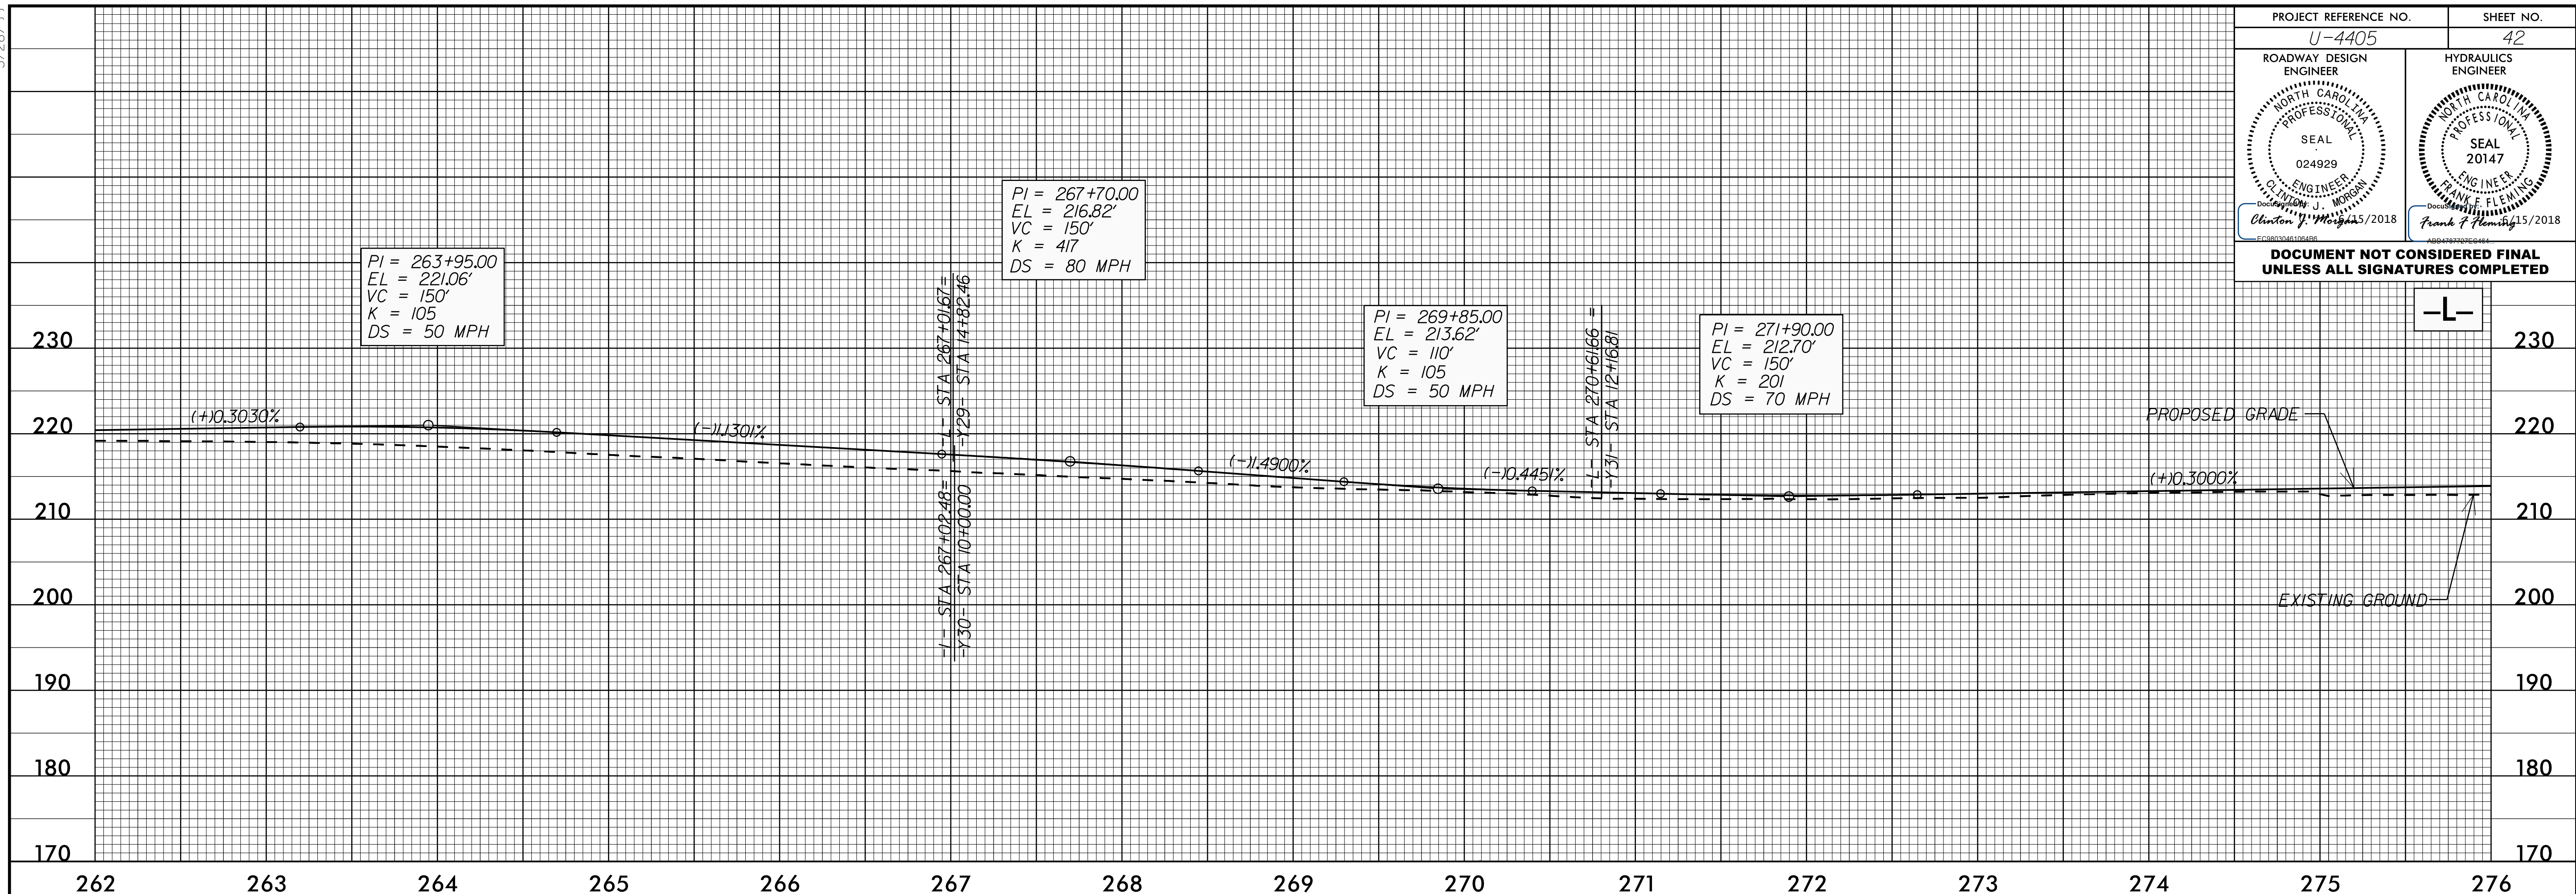

NOTE: SEE SHEET 23, 24, & 25 FOR -L- PLAN VIEW

P5-APP-2018-1434
R:\Projects\4405_rdy_pfl_psh.dgn
5/28/19 10:58:33 AM