
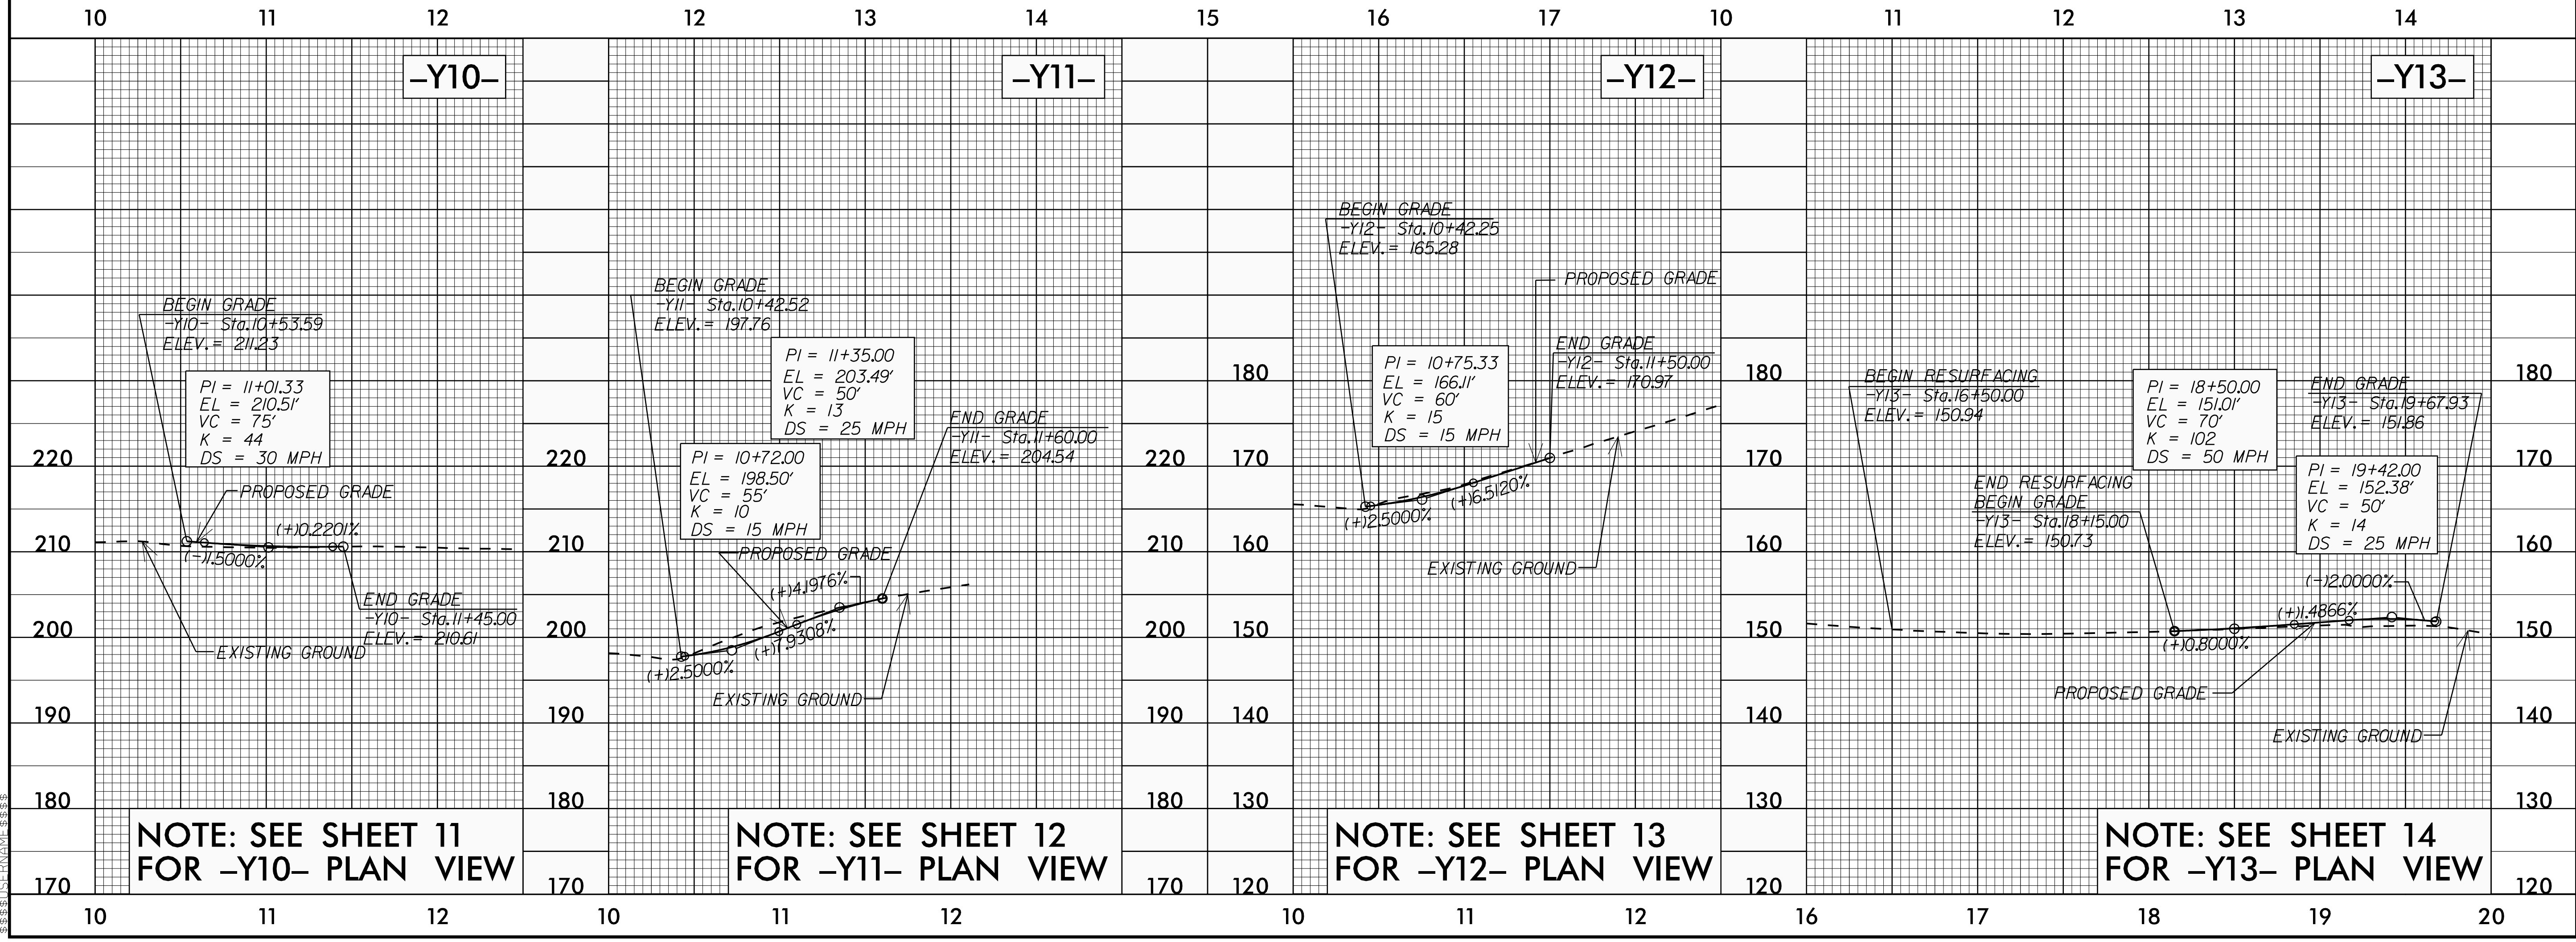


5/28/19

PROJECT REFERENCE NO. U-4405	SHEET NO. 47
ROADWAY DESIGN ENGINEER NORTH CAROLINA PROFESSIONAL SEAL 024929 Clinton J. Morgan 5/15/2018	HYDRAULICS ENGINEER NORTH CAROLINA PROFESSIONAL SEAL 20147 Frank F. Fleming 5/15/2018
DOCUMENT NOT CONSIDERED FINAL UNLESS ALL SIGNATURES COMPLETED	

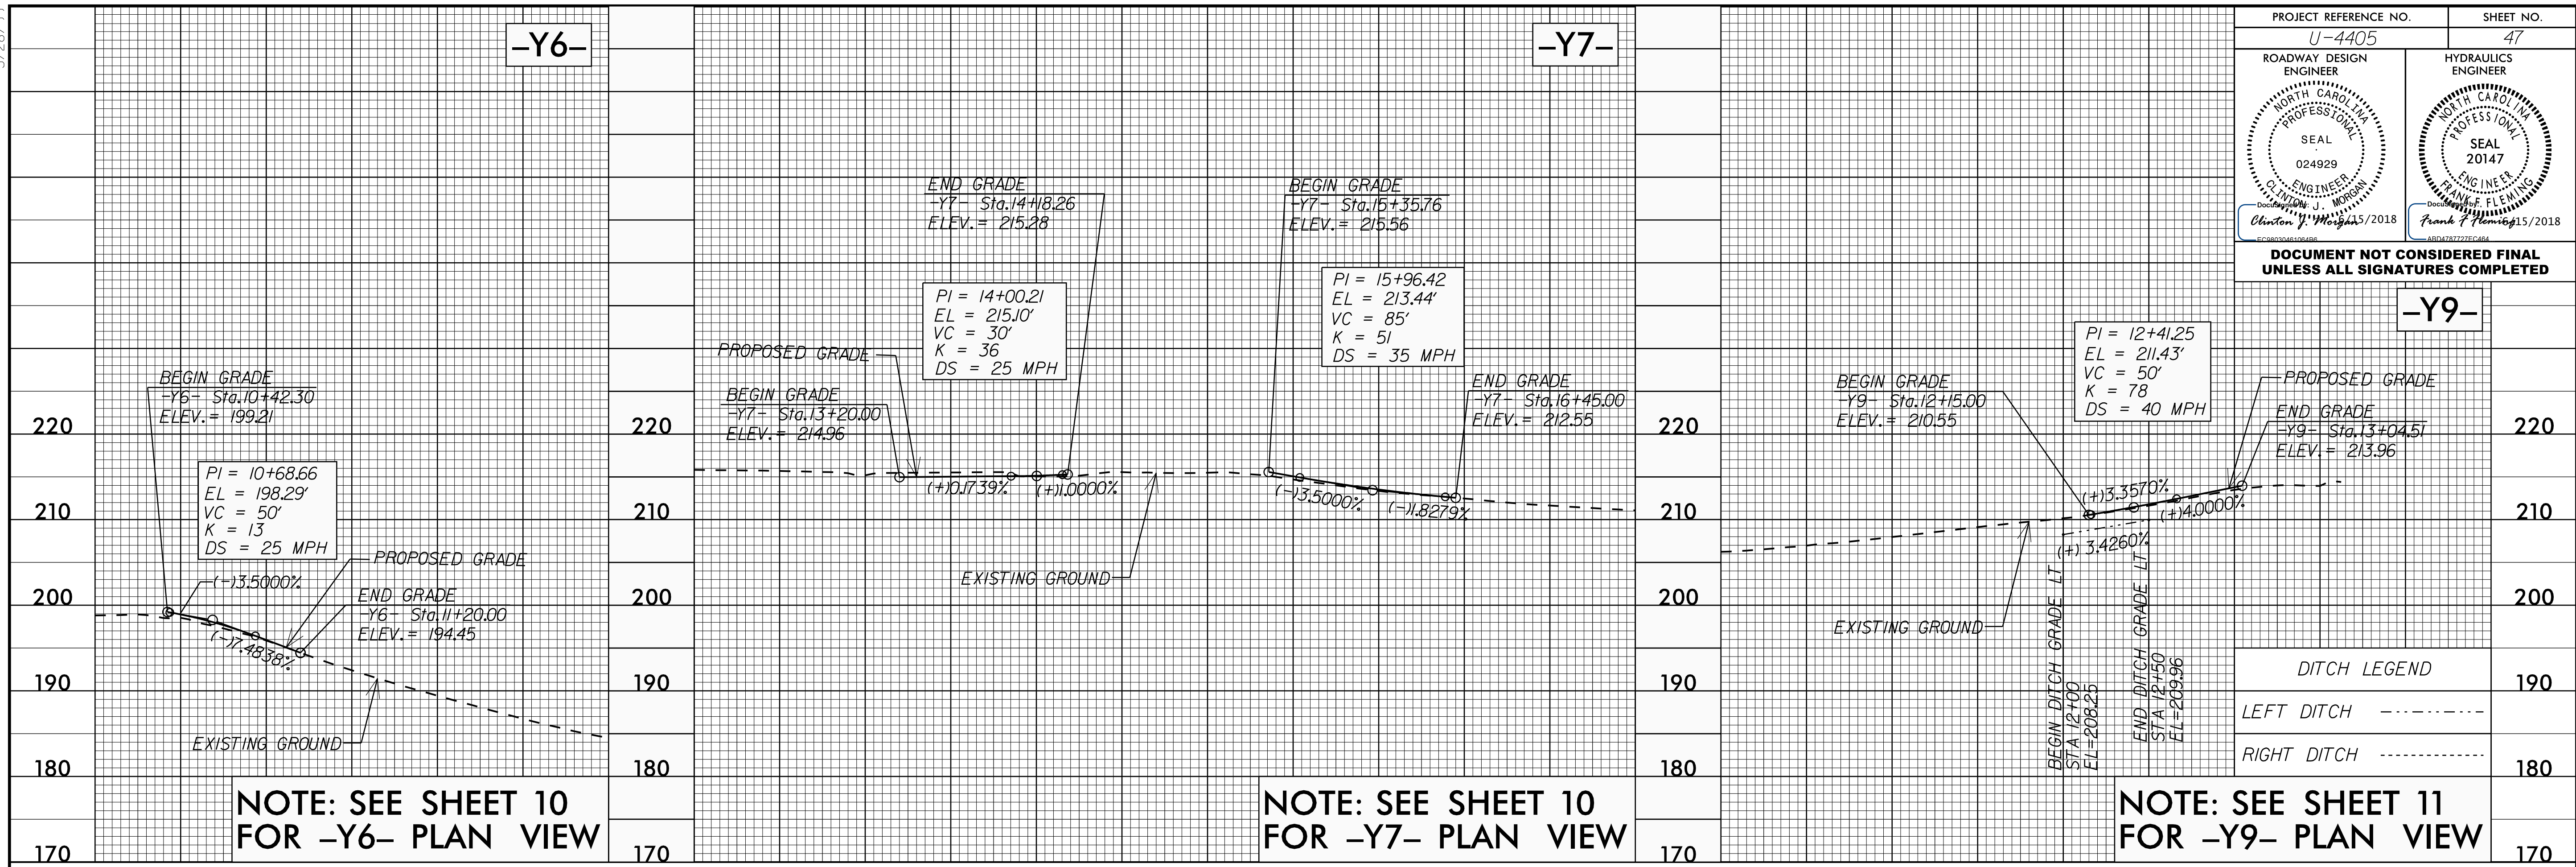

05-APR-2018 14:35 P:\Projects\4405_rdy.pfl_psh.dgn