

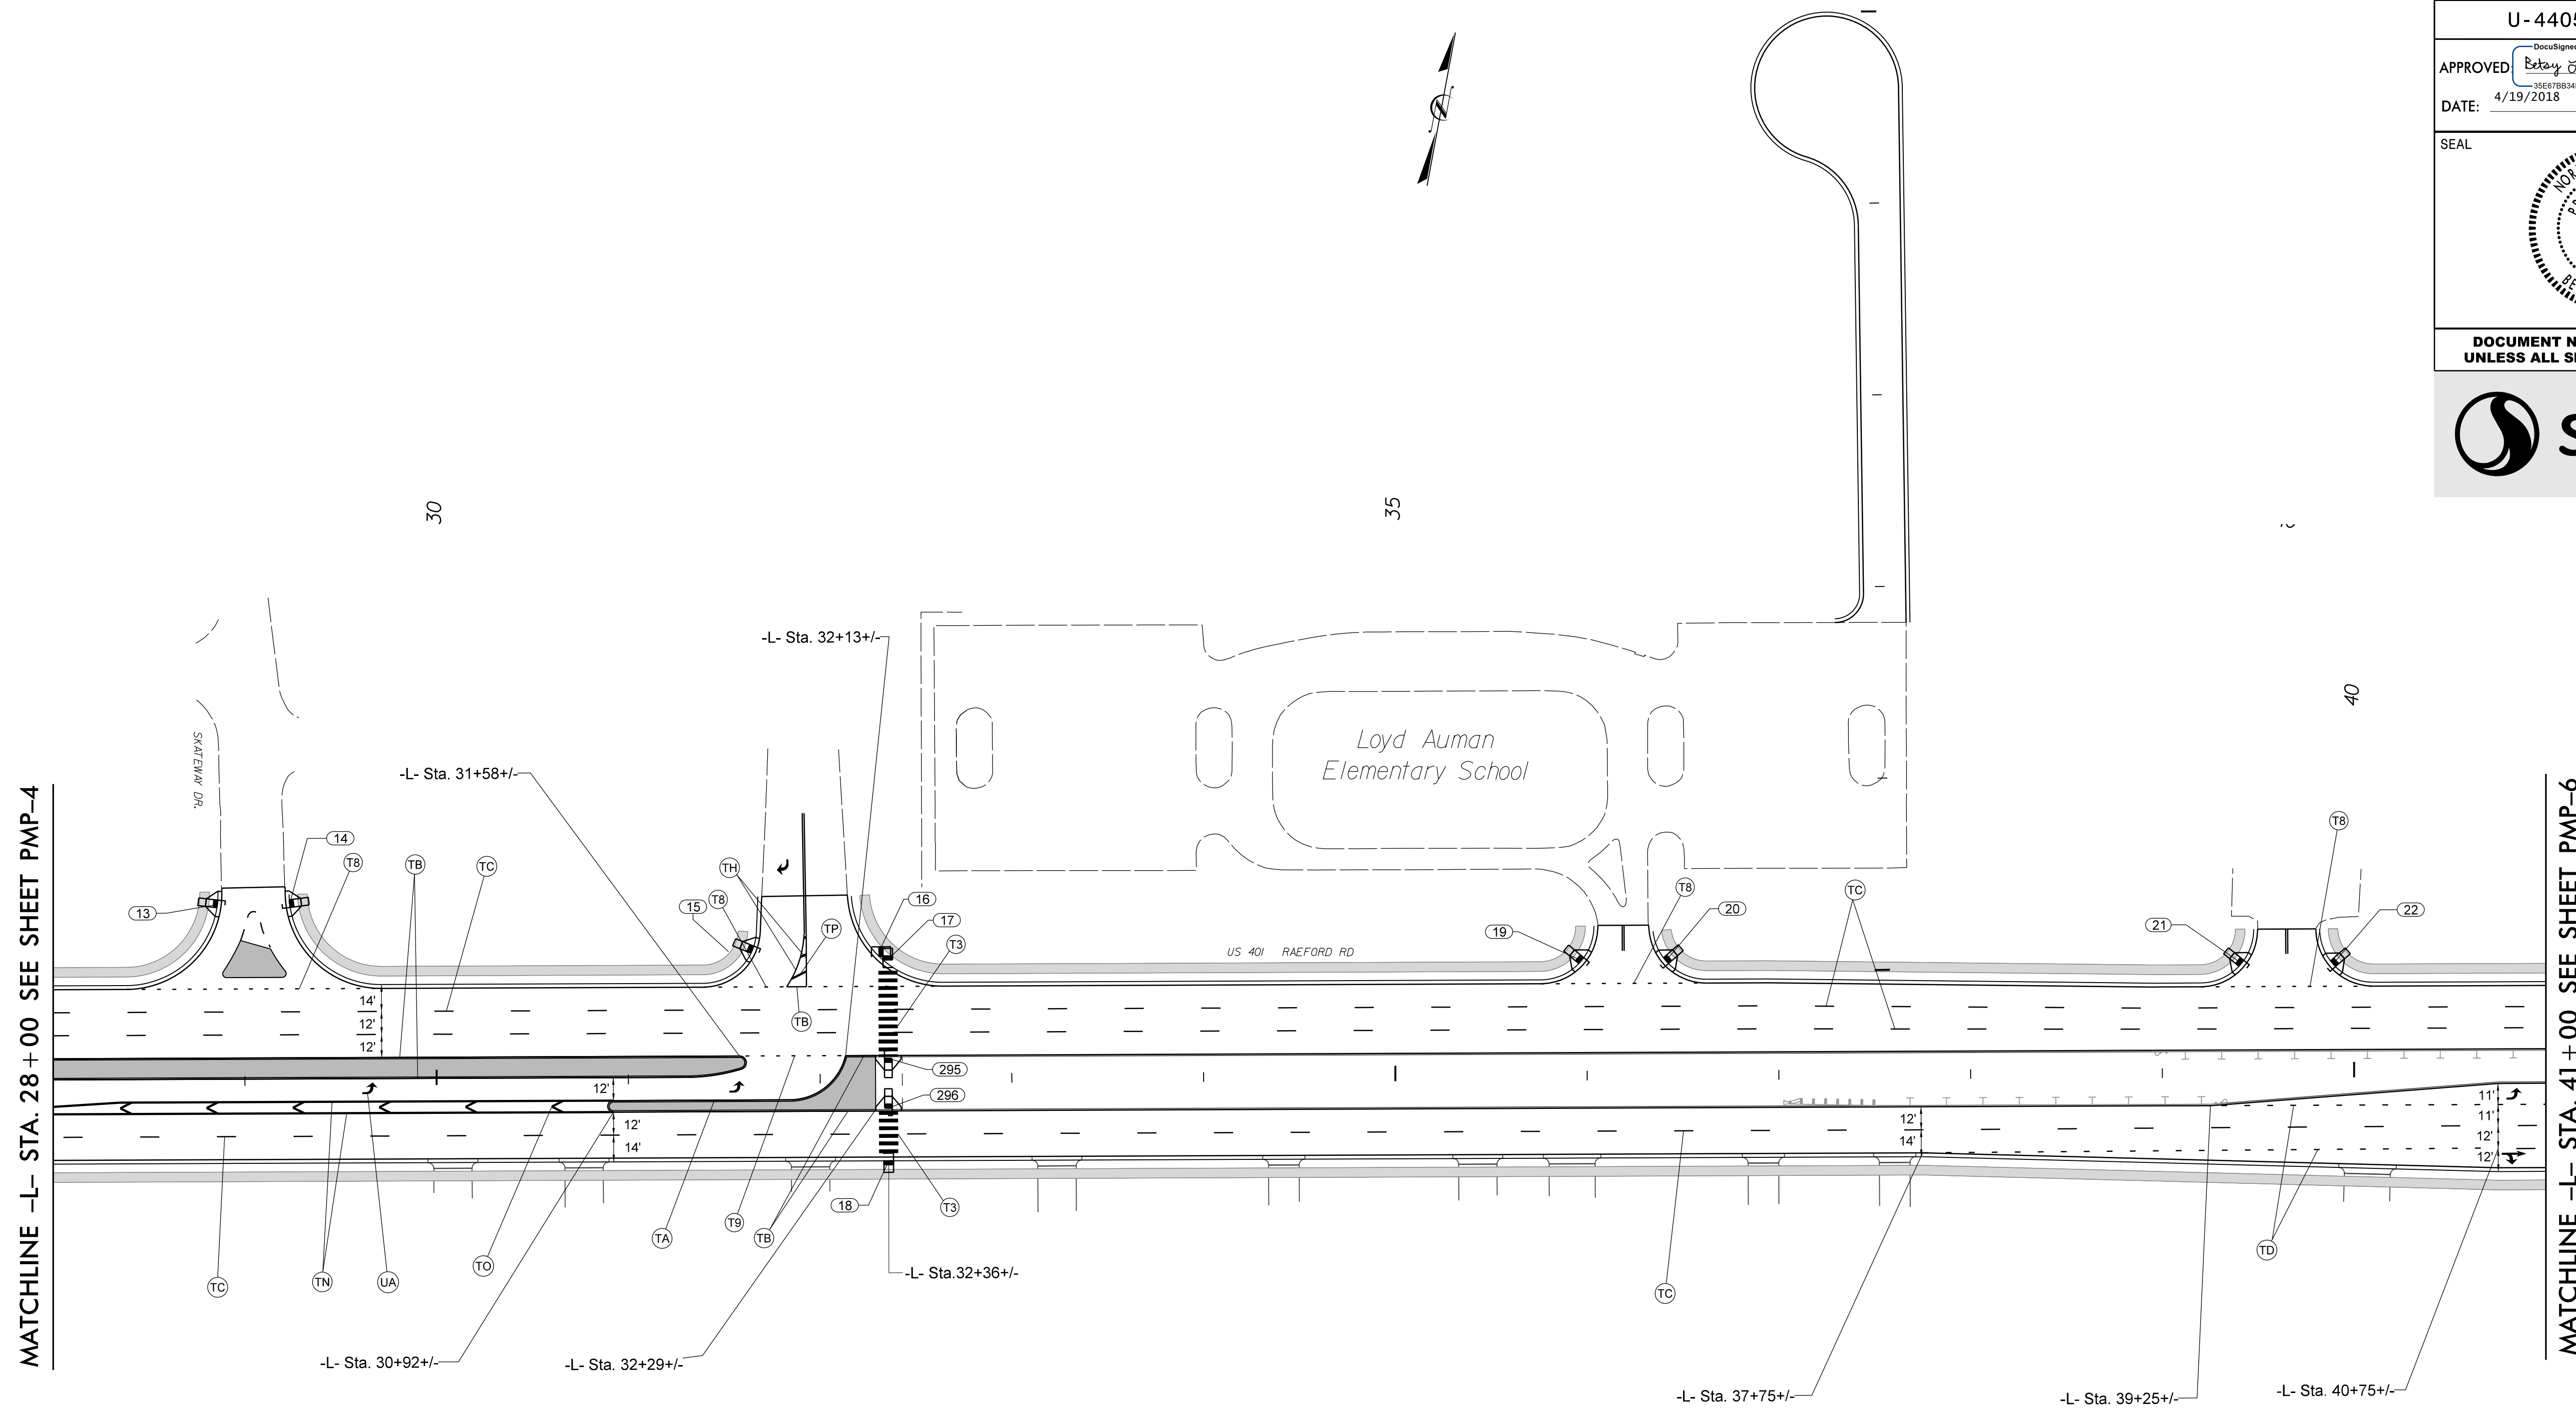


TIP NO. U-4405	SHEET NO. PMP-5
APPROVED <i>Betsy L. Watson</i> <small>DocuSigned by: Betsy L. Watson 35E7B834F8743F</small>	
DATE: 4/19/2018	
SEAL 	
DOCUMENT NOT CONSIDERED FINAL UNLESS ALL SIGNATURES COMPLETED	
	



4/19/2018  
Us:\Traffic\Signing\CADD\Pavement\ Markings\Plan Sheets\U-4405.pmp\_5.dgn  
jhambricht

PAVEMENT MARKING DETAIL