
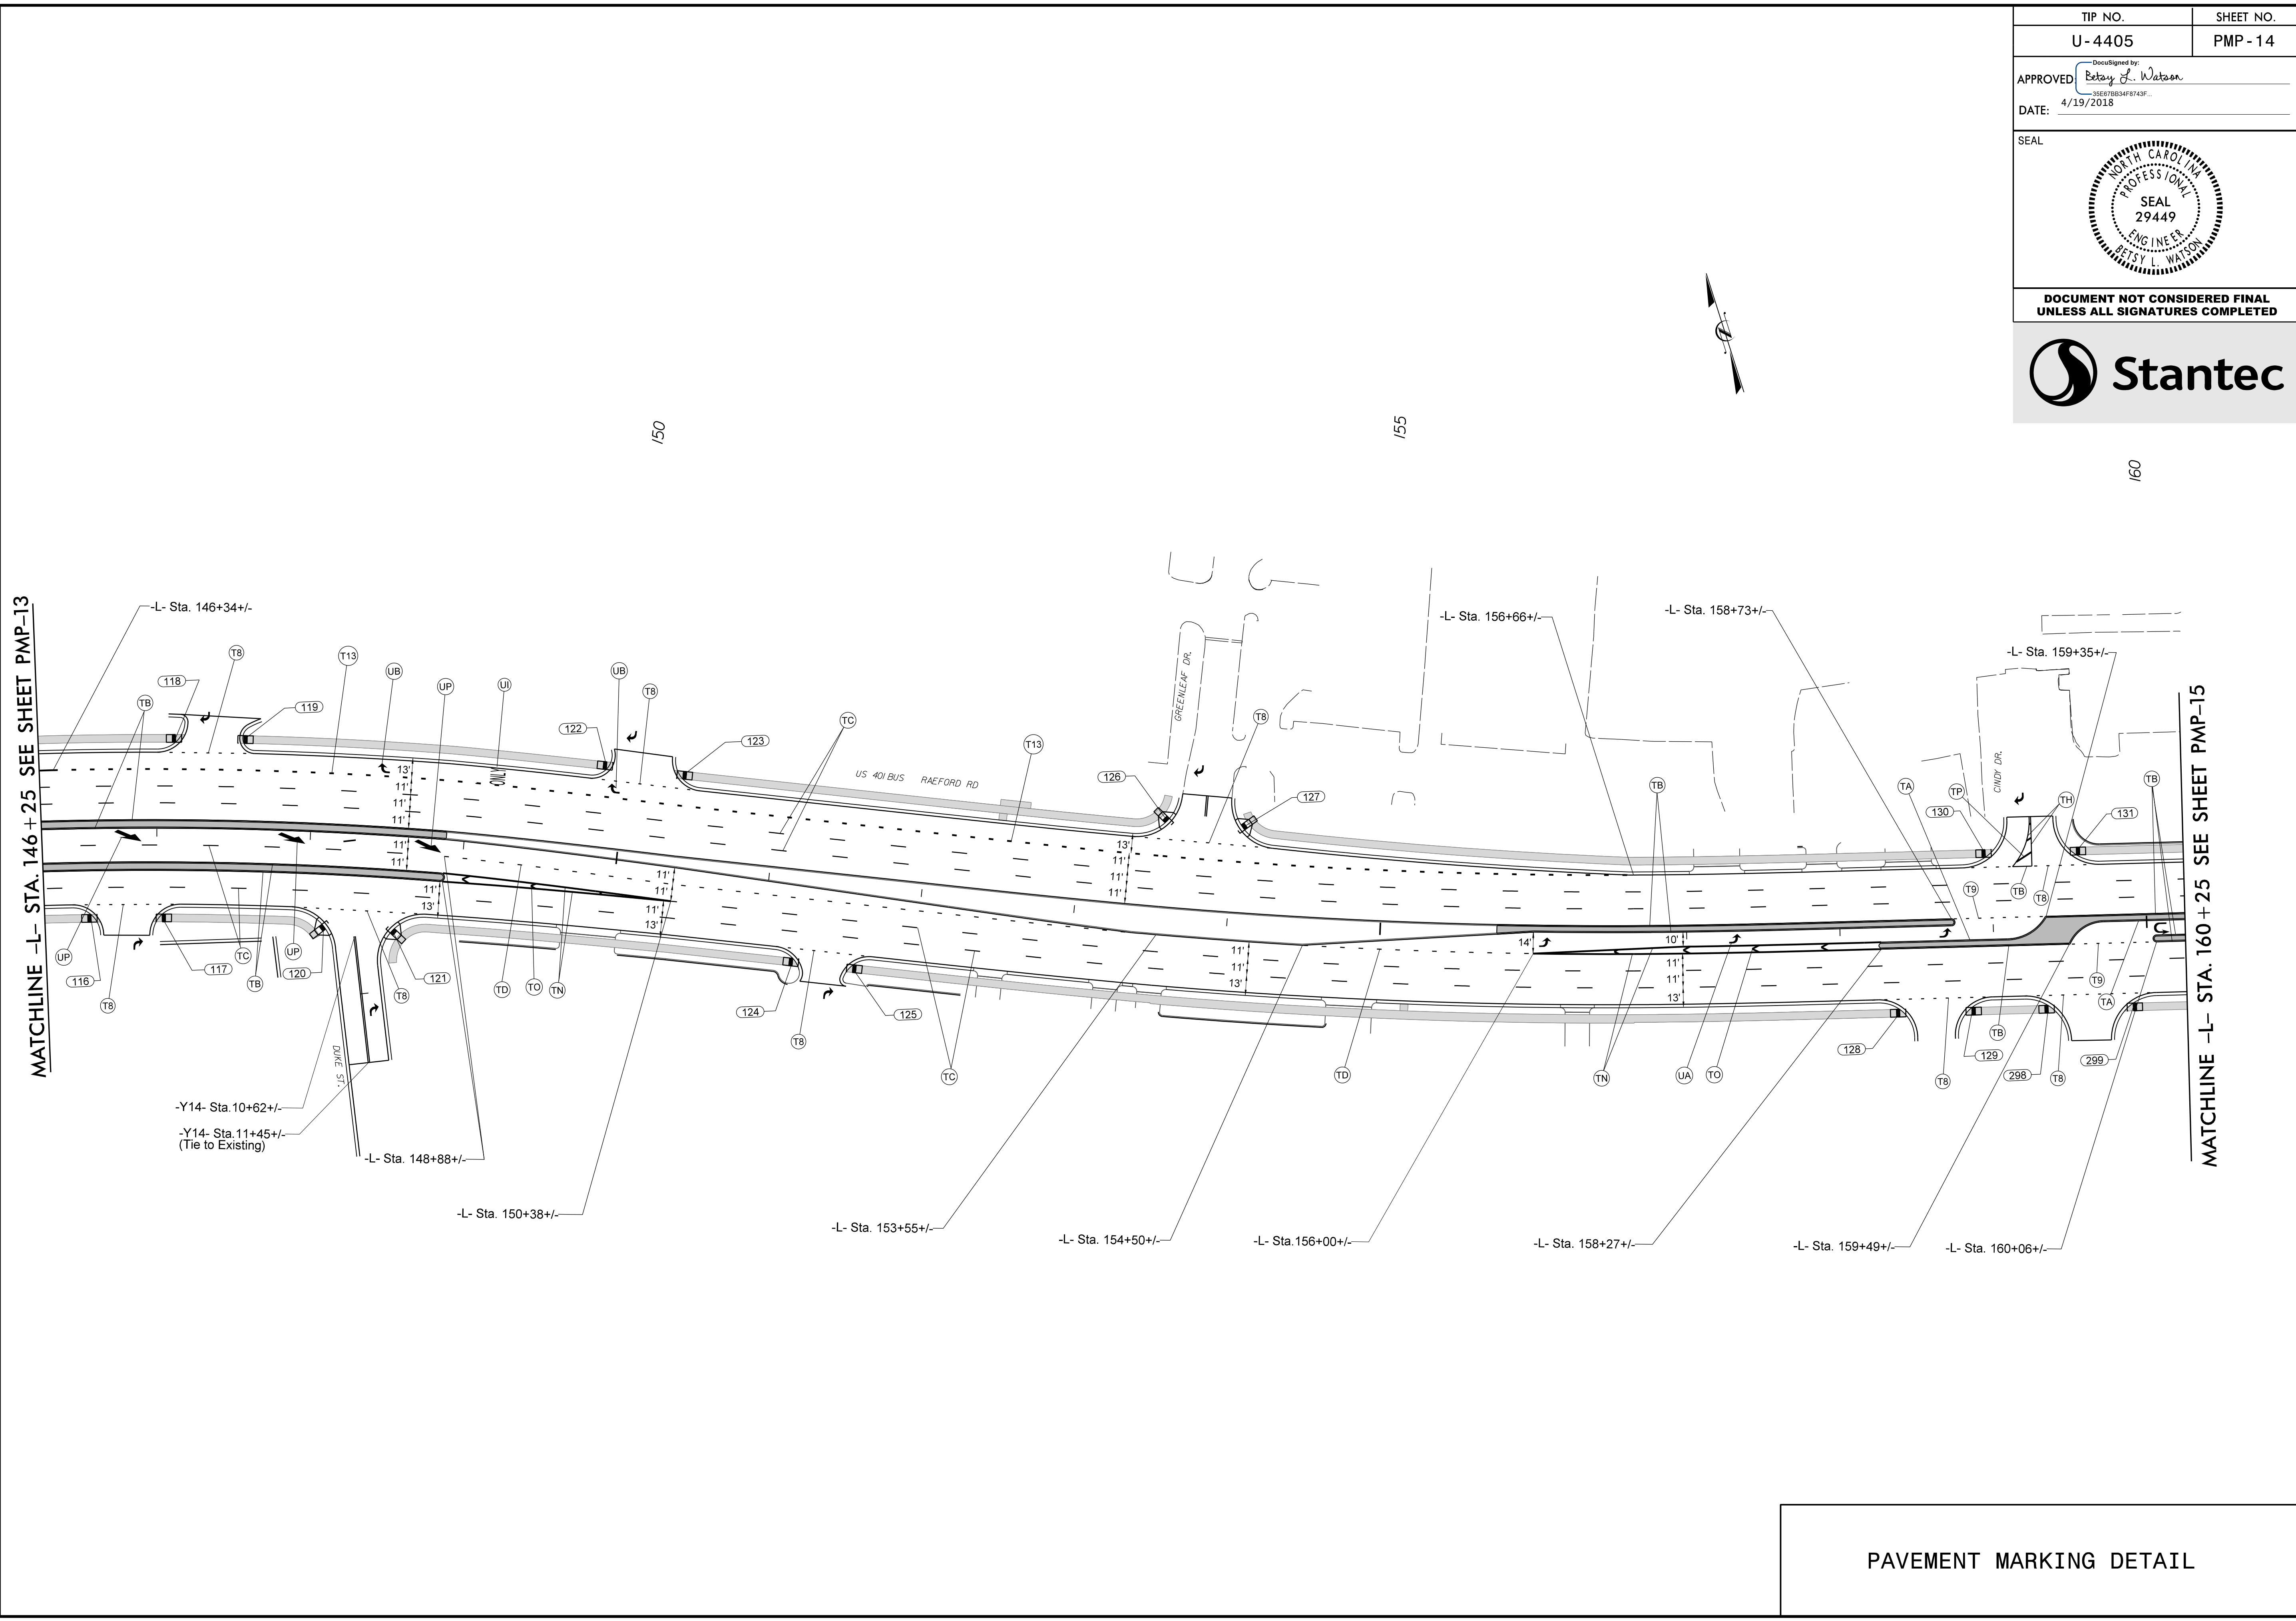


TIP NO.	SHEET NO.
U-4405	PMP-14
APPROVED <i>Betsy L. Watson</i> DATE: 4/19/2018	
SEAL 	
DOCUMENT NOT CONSIDERED FINAL UNLESS ALL SIGNATURES COMPLETED	



4/19/2018
UsTraffic\Signing\CADD\Pavement\Markings\Plan Sheets\U-4405.pmp_14.dgn
jhambricht

PAVEMENT MARKING DETAIL