
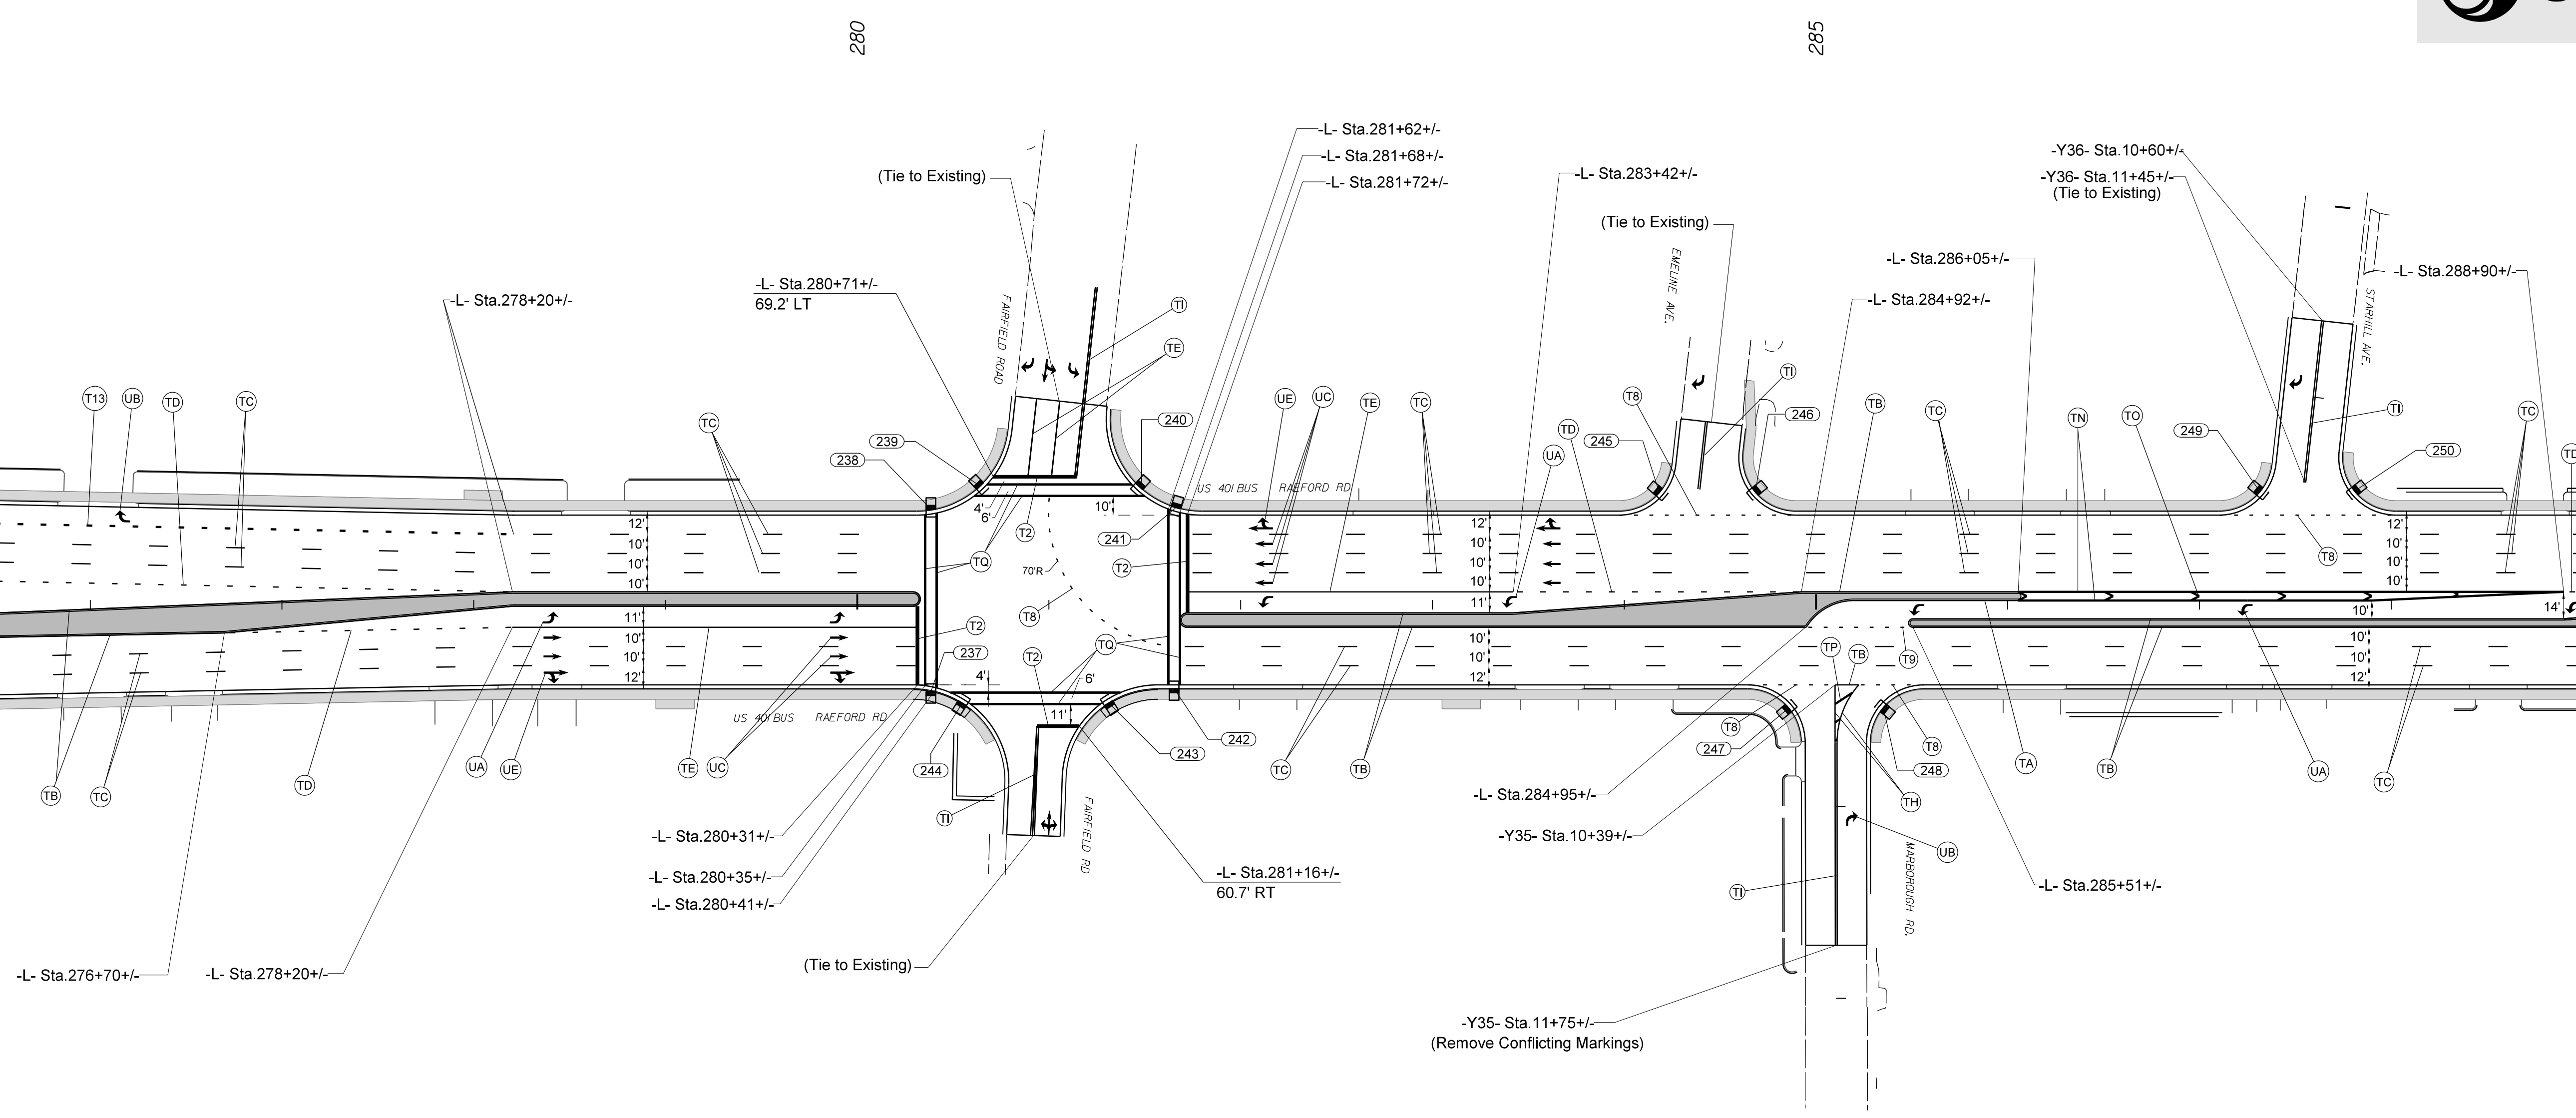


TIP NO.	SHEET NO.
U-4405	PMP-24
APPROVED <i>Betsy L. Watson</i> DATE: 4/19/2018	
SEAL 	
DOCUMENT NOT CONSIDERED FINAL UNLESS ALL SIGNATURES COMPLETED	



MATCHLINE -L- STA. 275 + 50 SEE SHEET PMP-23

MATCHLINE -L- STA. 289 + 00 SEE SHEET PMP-25



4/19/2018
Us:\Traffic\Signing\CADD\Pavement\ Markings\U-4405.pmp_24.dgn
jhambricht

PAVEMENT MARKING DETAIL