




TIP NO. U-4405	SHEET NO. SIGN-4E
APPROVED: <i>Betsy L. Watson</i> DATE: 4/19/2018	
	
DOCUMENT NOT CONSIDERED FINAL UNLESS ALL SIGNATURES COMPLETED	
	

SIGN NUMBER: 301,303 PROJECT ID: U-4405 CHECKED BY: Name DIVISION: 6
 DESIGN BY: James Hambricht DATE: Aug 04, 2017
 LOCATION: Sign Location

TYPE: D QUANTITY: 2
 SIGN WIDTH: 5'-6"
 HEIGHT: 1'-6"
 TOTAL AREA: 8.3 Sq.Ft.

SYMBOL	X	Y	WID	HT
AR_Type D	50.8	6	6	9

BACKG COLOR: Green COPY COLOR: White
 MAT'L: 0.125" (3.2 mm) ALUMINUM

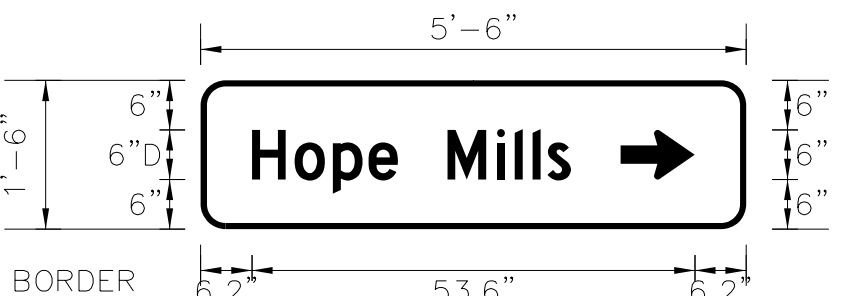

BORDER R=3" TH=0.75"
 Panel Style: Standard 6 Inch_D.ssi
 M.U.T.C.D.: 2009 Edition

Spacing Factor is 1 unless specified otherwise

LETTER POSITIONS

Letter spacings are to start of next letter												Series/Size
												Text Length
6.2	5.2	4.6	4.3	3.5	6	6	2.2	2.2	1.8	2.8	21.2	D 2000
												38.6


FILENAME: U-4405 Sign Designs NORTH CAROLINA D.O.T. SIGN DETAIL

SIGN NUMBER: 302,304 PROJECT ID: U-4405 CHECKED BY: Name DIVISION: 6
 DESIGN BY: James Hambricht DATE: Jan 02, 2018
 LOCATION: US 401 Business Southbound

TYPE: D QUANTITY: 2
 SIGN WIDTH: 5'-6"
 HEIGHT: 2'-6"
 TOTAL AREA: 13.8 Sq.Ft.

SYMBOL	X	Y	WID	HT
AR_Type D	6.2	17	6	9
AR_Type D	6.2	4	6	9

BACKG COLOR: Green / Green COPY COLOR: White
 MAT'L: 0.125" (3.2 mm) ALUMINUM



BORDER R=3" TH=0.75"
 Panel Style: Standard 6 Inch_D-jbh.ssi
 M.U.T.C.D.: 2009 Edition

Spacing Factor is 1 unless specified otherwise

LETTER POSITIONS

Letter spacings are to start of next letter												Series/Size
												Text Length
18.2	4.7	4.3	4	2.6	4.6	2.8	3.6	21.2				D 2000
												26.6
21.2	5.2	4.6	4.3	3.5	6	6	2.2	2.2	1.8	2.8	6.2	D 2000
												38.6


FILENAME: U-4405 Sign Designs NORTH CAROLINA D.O.T. SIGN DETAIL

SIGN NUMBER: 305 PROJECT ID: ID/TIP No. CHECKED BY: Name DIVISION: No.
 DESIGN BY: James Hambricht DATE: Aug 04, 2017
 LOCATION: Sign Location

TYPE: D QUANTITY: 1
 SIGN WIDTH: 4'-6"
 HEIGHT: 1'-6"
 TOTAL AREA: 6.8 Sq.Ft.

SYMBOL	X	Y	WID	HT
AR_Type D	38.8	6	6	9

BACKG COLOR: Green COPY COLOR: White
 MAT'L: 0.125" (3.2 mm) ALUMINUM

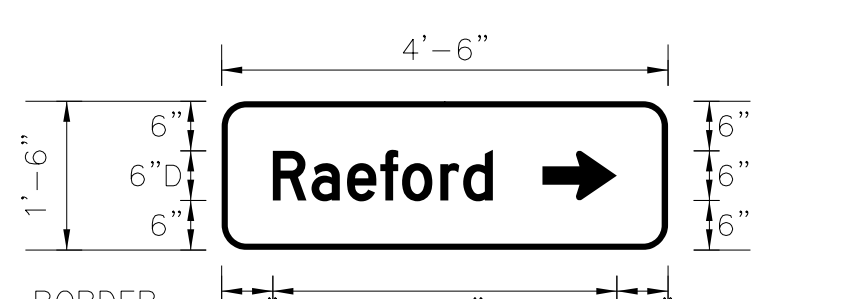

BORDER R=3" TH=0.75"
 Panel Style: Standard 6 Inch_D.ssi
 M.U.T.C.D.: 2009 Edition

Spacing Factor is 1 unless specified otherwise

LETTER POSITIONS

Letter spacings are to start of next letter										Series/Size	
										Text Length	
6.2	4.7	4.3	4	2.6	4.6	2.8	3.6	21.2			D 2000
										26.6	


FILENAME: U-4405 Sign Designs NORTH CAROLINA D.O.T. SIGN DETAIL

SIGN NUMBER: 306 PROJECT ID: U-4405 CHECKED BY: Name DIVISION: 6
 DESIGN BY: James Hambricht DATE: Aug 04, 2017
 LOCATION: US 401 Business Northbound

TYPE: D QUANTITY: 1
 SIGN WIDTH: 5'-6"
 HEIGHT: 2'-6"
 TOTAL AREA: 13.8 Sq.Ft.

SYMBOL	X	Y	WID	HT
AR_Type D	5.4	12	6	9

BACKG COLOR: Green COPY COLOR: White
 MAT'L: 0.125" (3.2 mm) ALUMINUM



BORDER R=3" TH=0.75"
 Panel Style: Standard 6 Inch_D.ssi
 M.U.T.C.D.: 2009 Edition

Spacing Factor is 1 unless specified otherwise

LETTER POSITIONS

Letter spacings are to start of next letter											Series/Size	
											Text Length	
20.7	4.3	4.6	2.5	2.4	6	5	2.7	4.3	4.6	3.6	5.4	D 2000
											39.9	
20.7	4.6	4.6	4.3	3.5	6	5.5	6	3.7	7			D 2000
											38.3	

FILENAME: U-4405 Sign Designs NORTH CAROLINA D.O.T. SIGN DETAIL

4/9/2018 Us:\Traffic\Signing\CADD\Signing\Sign Designs\Sign Design Plan Sheets.dgn Hambricht