


TIP NO. U-4405	SHEET NO. SIGN-5
APPROVED: <i>Petsy L. Watson</i> 35E67B84F8743F...	
DATE: 4/19/2018	
SEAL	
DOCUMENT NOT CONSIDERED FINAL UNLESS ALL SIGNATURES COMPLETED	

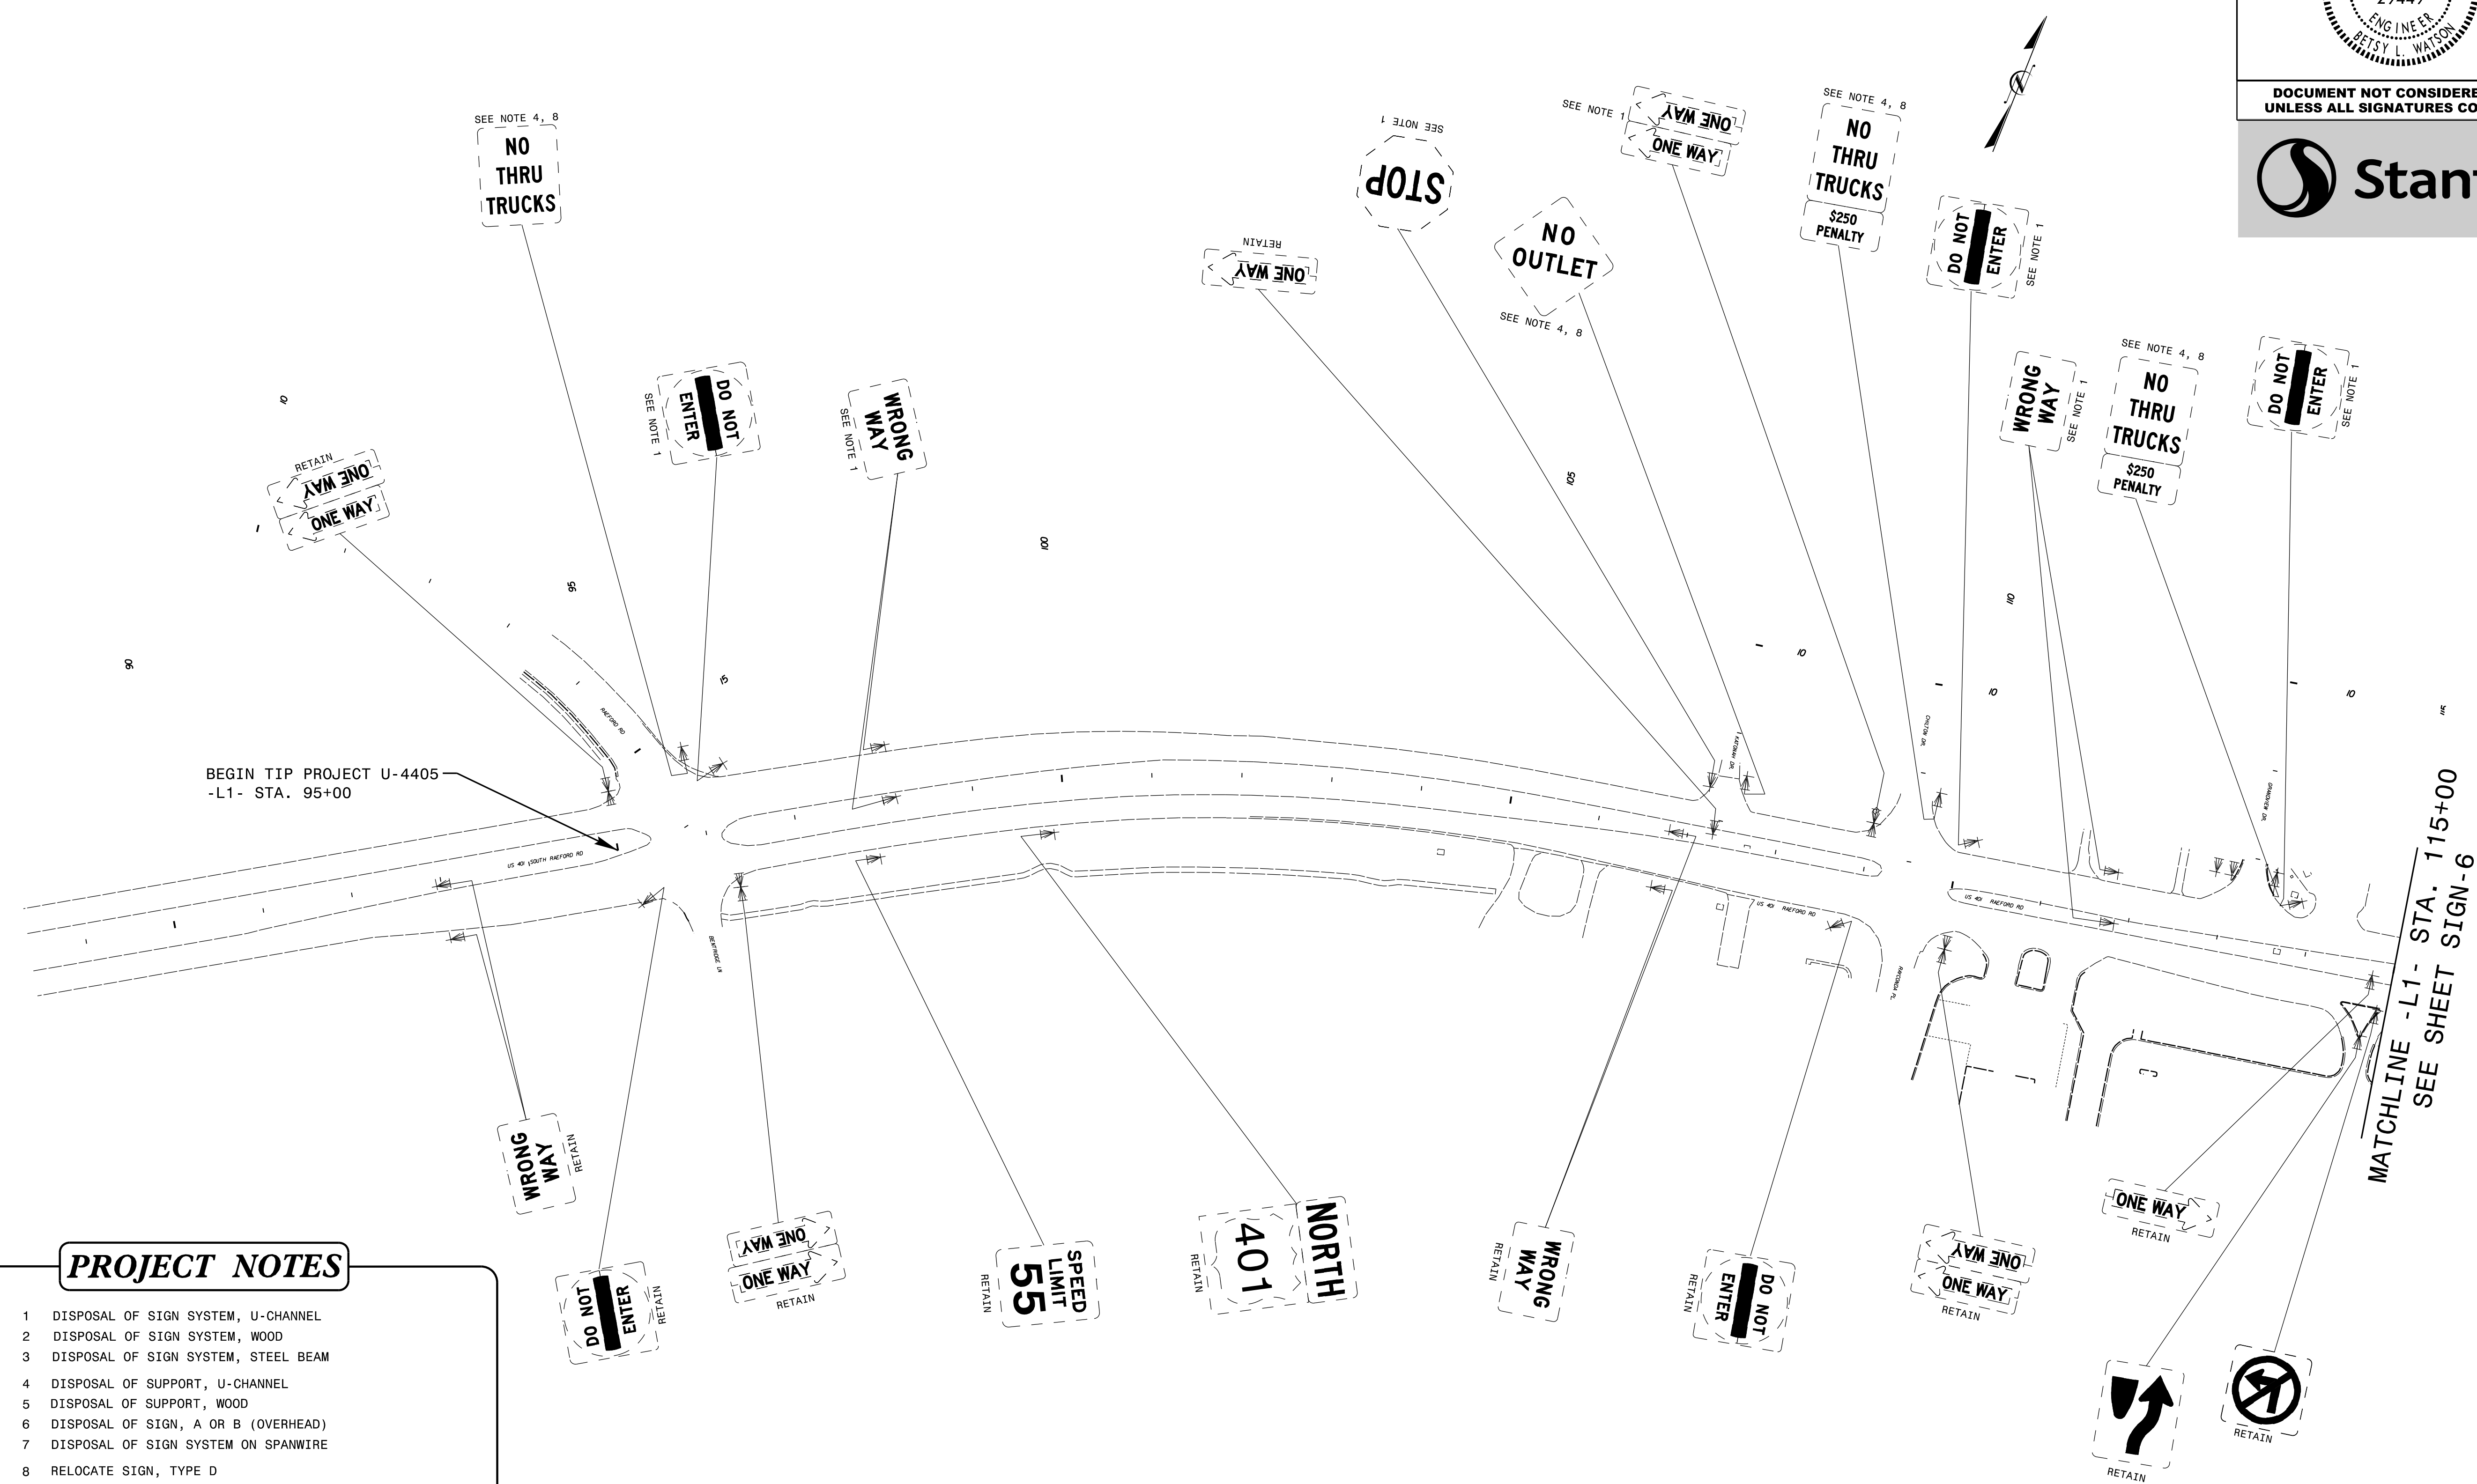

BEGIN TIP PROJECT U-4405  
-L1- STA. 95+00

MATCHLINE -L1- STA. 115+00  
SEE SHEET SIGN-6

**PROJECT NOTES**

- 1 DISPOSAL OF SIGN SYSTEM, U-CHANNEL
- 2 DISPOSAL OF SIGN SYSTEM, WOOD
- 3 DISPOSAL OF SIGN SYSTEM, STEEL BEAM
- 4 DISPOSAL OF SUPPORT, U-CHANNEL
- 5 DISPOSAL OF SUPPORT, WOOD
- 6 DISPOSAL OF SIGN, A OR B (OVERHEAD)
- 7 DISPOSAL OF SIGN SYSTEM ON SPANWIRE
- 8 RELOCATE SIGN, TYPE D
- 9 SIGN ERECTION, TYPE A (OVERHEAD)
- 10 SIGN ERECTION, TYPE A (GROUND MOUNTED)
- 11 SIGN ERECTION, TYPE D, E, AND F
- 12 SIGN ERECTION, RELOCATE SIGN TYPE D

EXISTING SIGNING

4/19/2018 Us:\Traffic\Signing\CADD\Signing\Plan Sheets\Existing Signs\U-4405-EXISTING\_SIGN\_05.dgn jhambright