
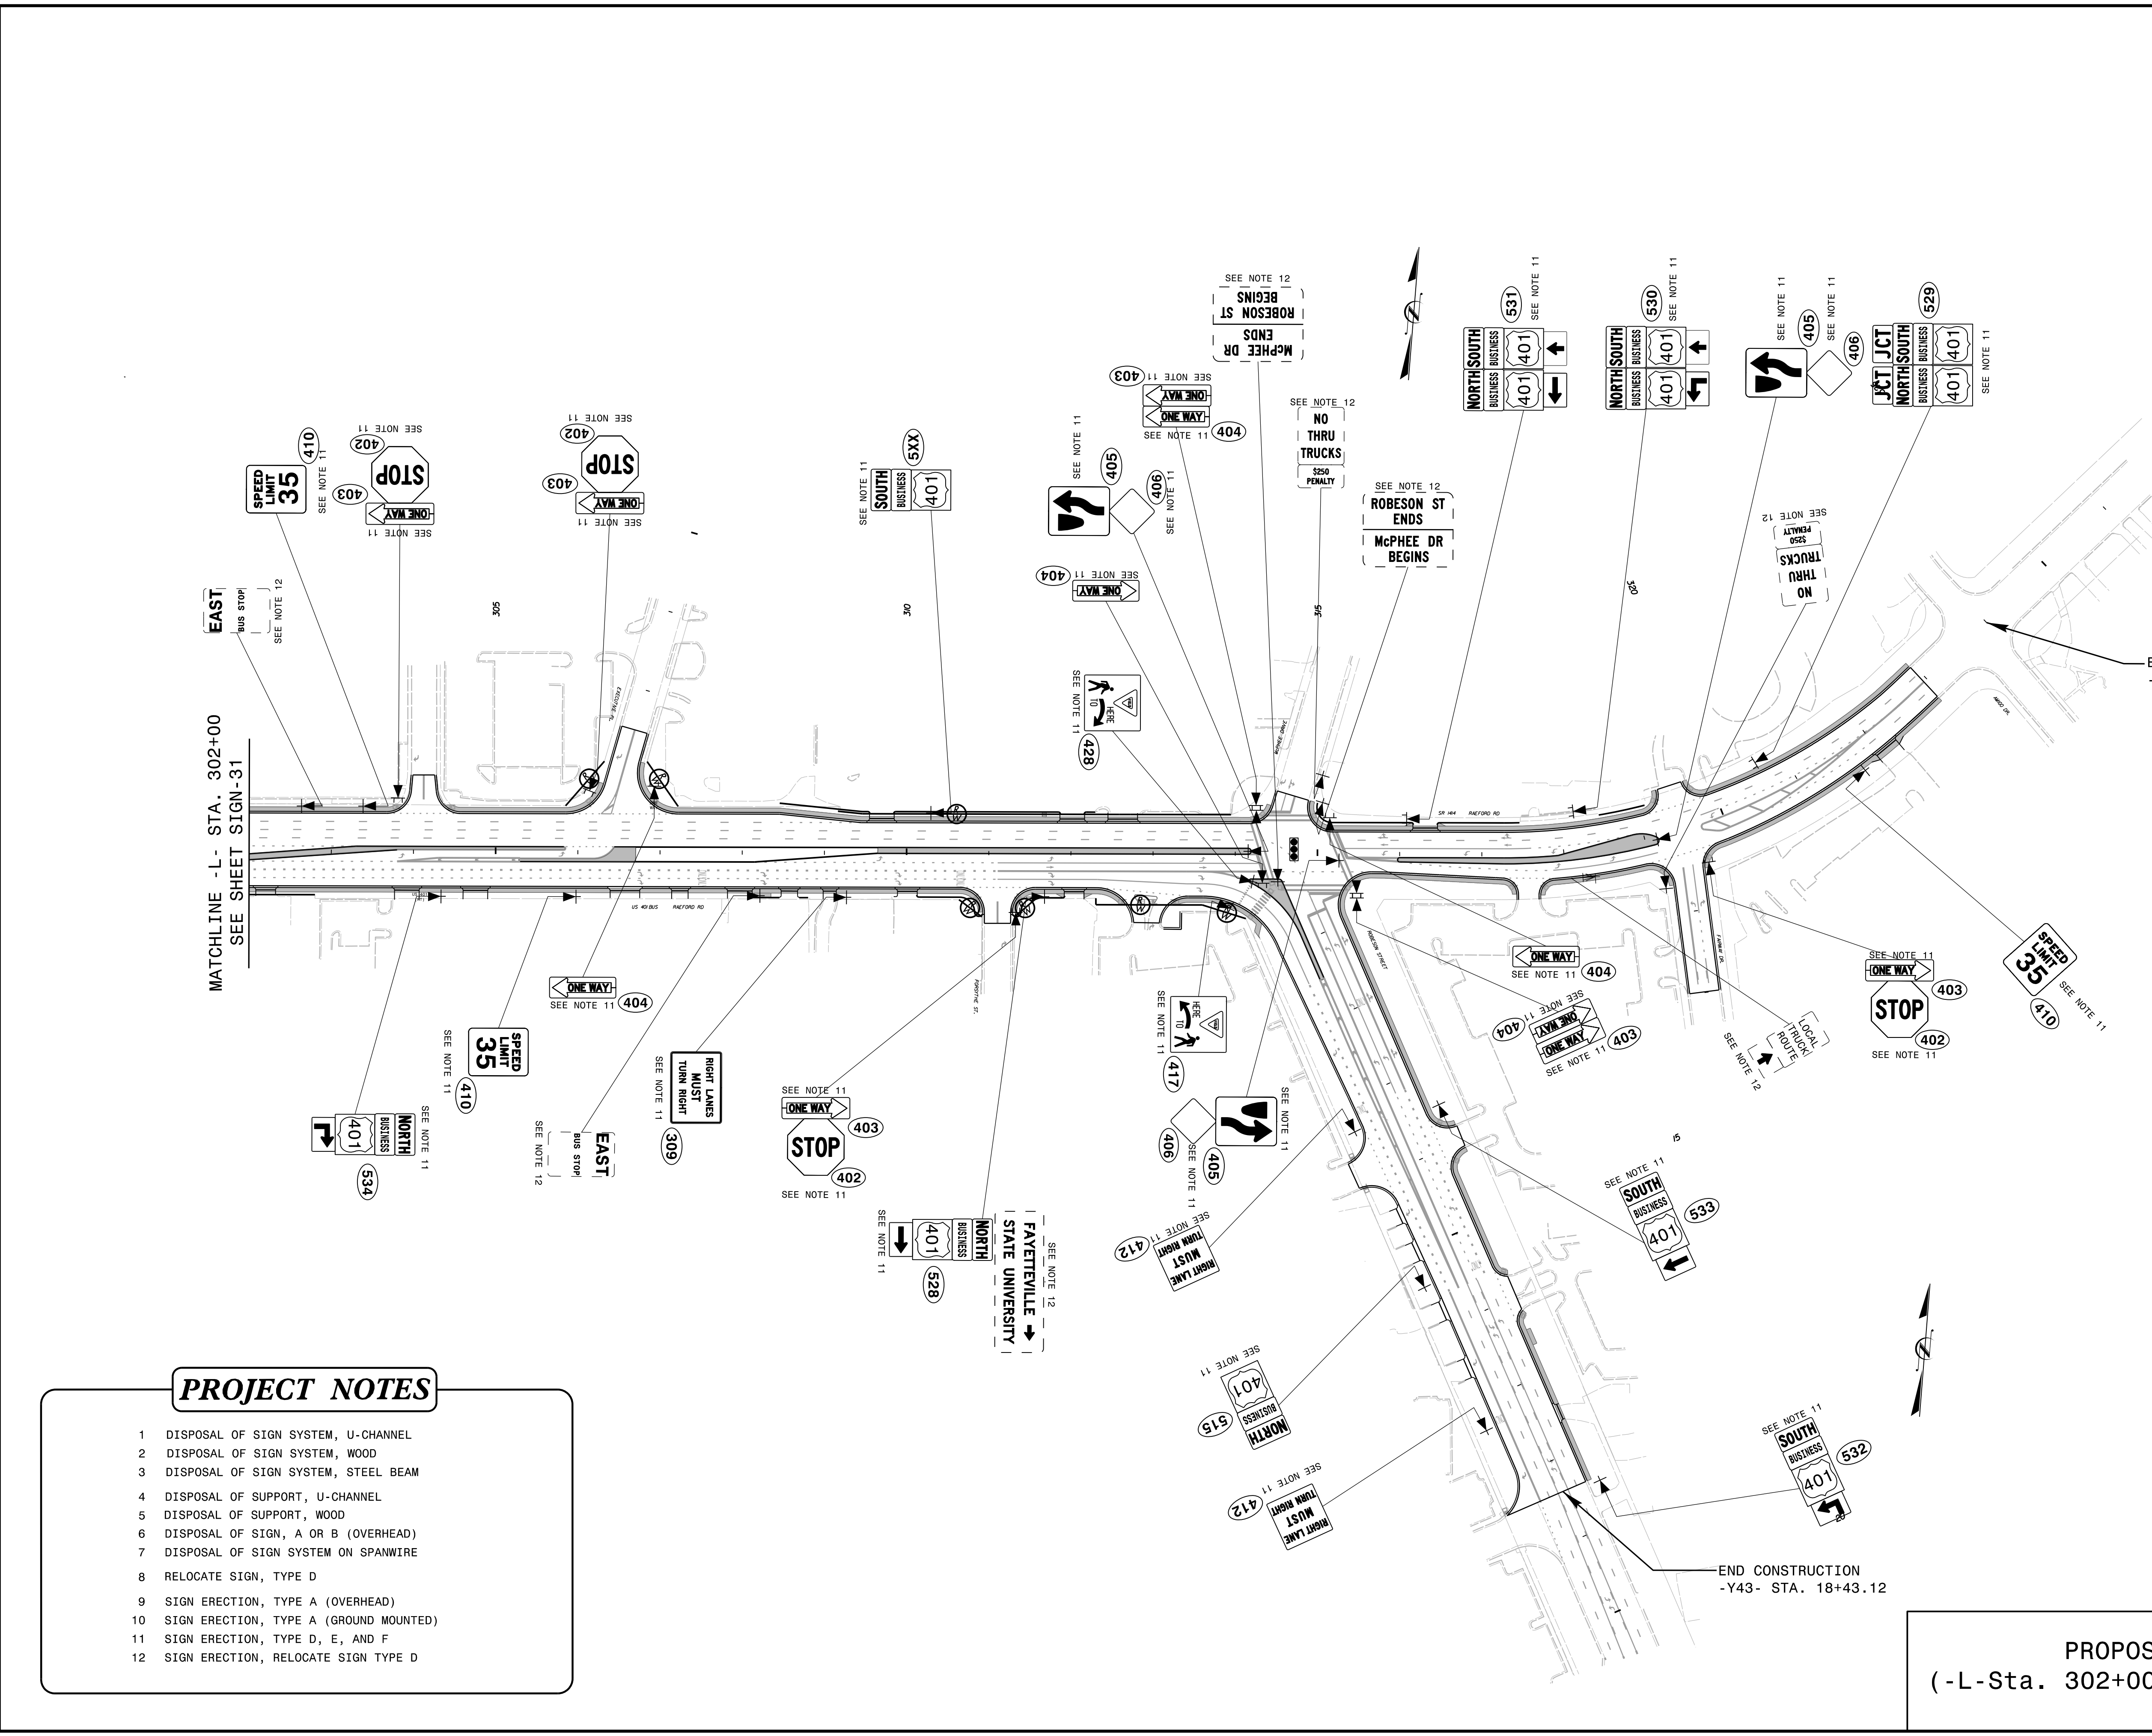


| | |
|---|-----------|
| TIP NO. | SHEET NO. |
| U-4405 | SIGN-32 |
| APPROVED: <i>Petsy L. Watson</i> DATE: 4/19/2018 | |
| SEAL  | |
| DOCUMENT NOT CONSIDERED FINAL UNLESS ALL SIGNATURES COMPLETED | |



PROJECT NOTES

- 1 DISPOSAL OF SIGN SYSTEM, U-CHANNEL
- 2 DISPOSAL OF SIGN SYSTEM, WOOD
- 3 DISPOSAL OF SIGN SYSTEM, STEEL BEAM
- 4 DISPOSAL OF SUPPORT, U-CHANNEL
- 5 DISPOSAL OF SUPPORT, WOOD
- 6 DISPOSAL OF SIGN, A OR B (OVERHEAD)
- 7 DISPOSAL OF SIGN SYSTEM ON SPANWIRE
- 8 RELOCATE SIGN, TYPE D
- 9 SIGN ERECTION, TYPE A (OVERHEAD)
- 10 SIGN ERECTION, TYPE A (GROUND MOUNTED)
- 11 SIGN ERECTION, TYPE D, E, AND F
- 12 SIGN ERECTION, RELOCATE SIGN TYPE D

PROPOSED SIGNING
(-L- Sta. 302+00 to -L- Sta. 322+95)

4/19/2018 Us:\Traffic\Signing\CADD\Signing\Plan Sheets\Proposed Signing\U-4405_PROPOSED_SIGN_32.dgn

END TIP PROJECT U-4405
-L- STA. 324+00

END CONSTRUCTION
-Y43- STA. 18+43.12