


CONTRACT: C204107 TIP PROJECT: U-4405

STATE OF NORTH CAROLINA DIVISION OF HIGHWAYS

DOCUMENT NOT CONSIDERED FINAL UNLESS ALL SIGNATURES COMPLETED



Project No.	Sheet No.
U-4405	SCP-1

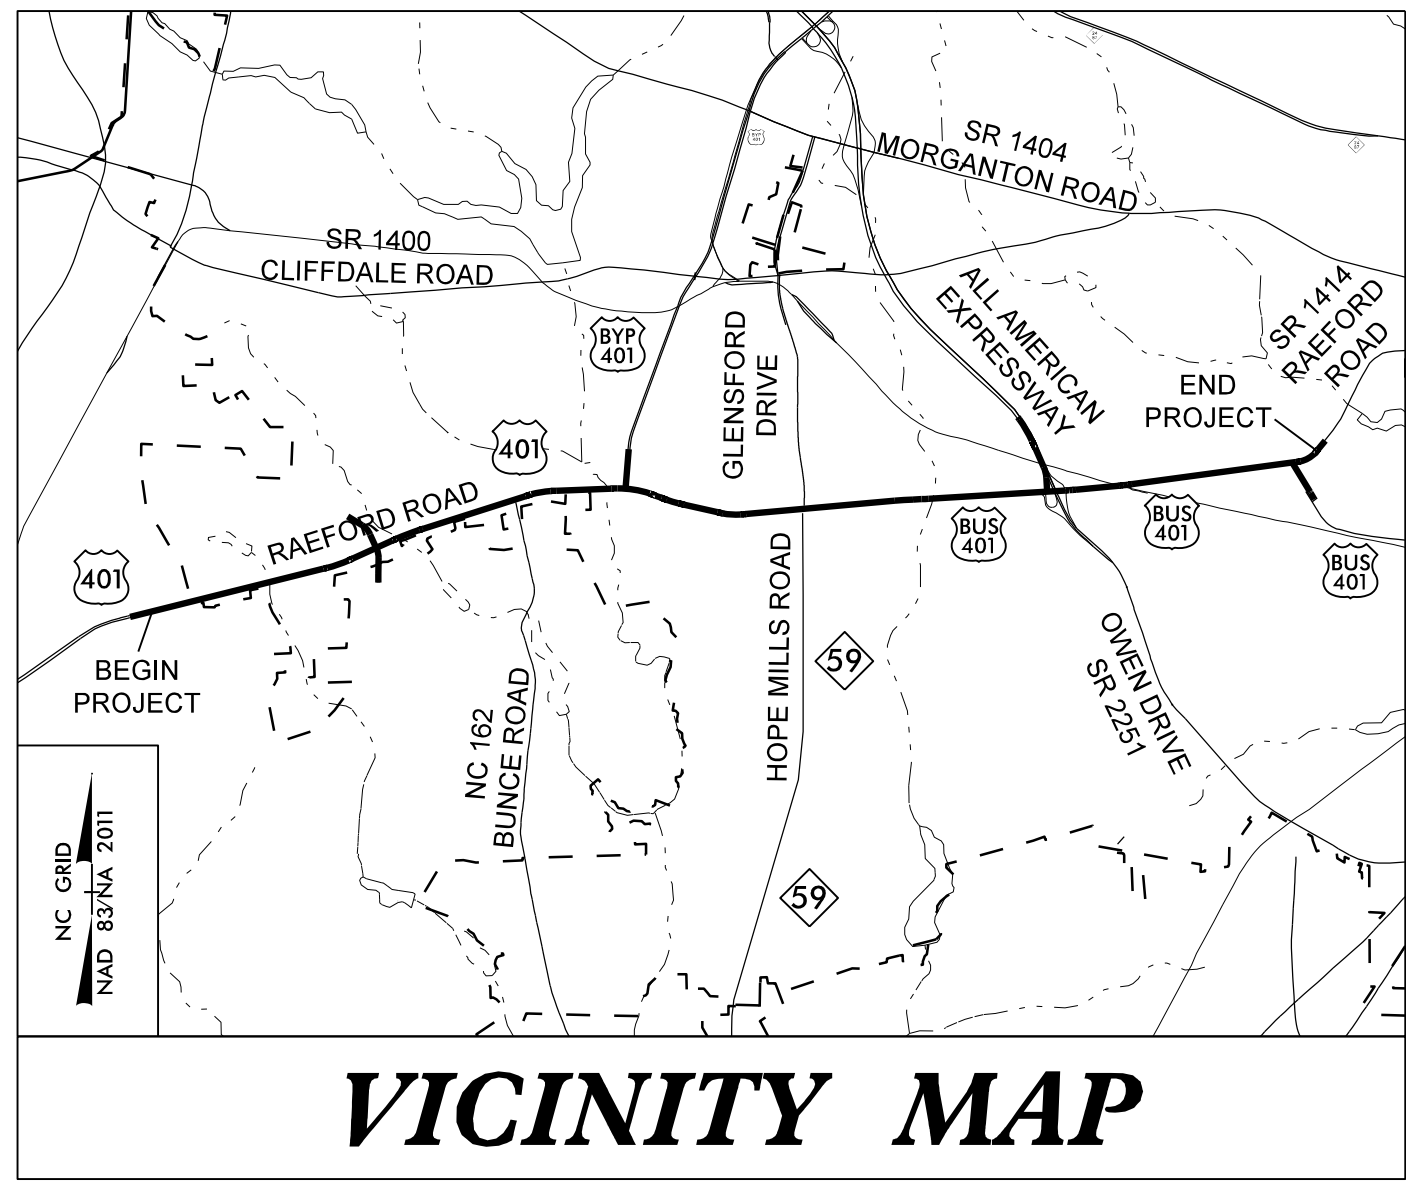

CUMBERLAND COUNTY

LOCATION: FAYETTEVILLE - US 401 (RAEFORD ROAD) FROM OLD RAEFORD ROAD TO ROBESON STREET (US 401 BUSINESS)

TYPE OF WORK: AERIAL TRUNK FIBER CABLE INSTALLATION, DROP CABLE INSTALLATION, SPLICE CABINETS & FUSION SPLICING

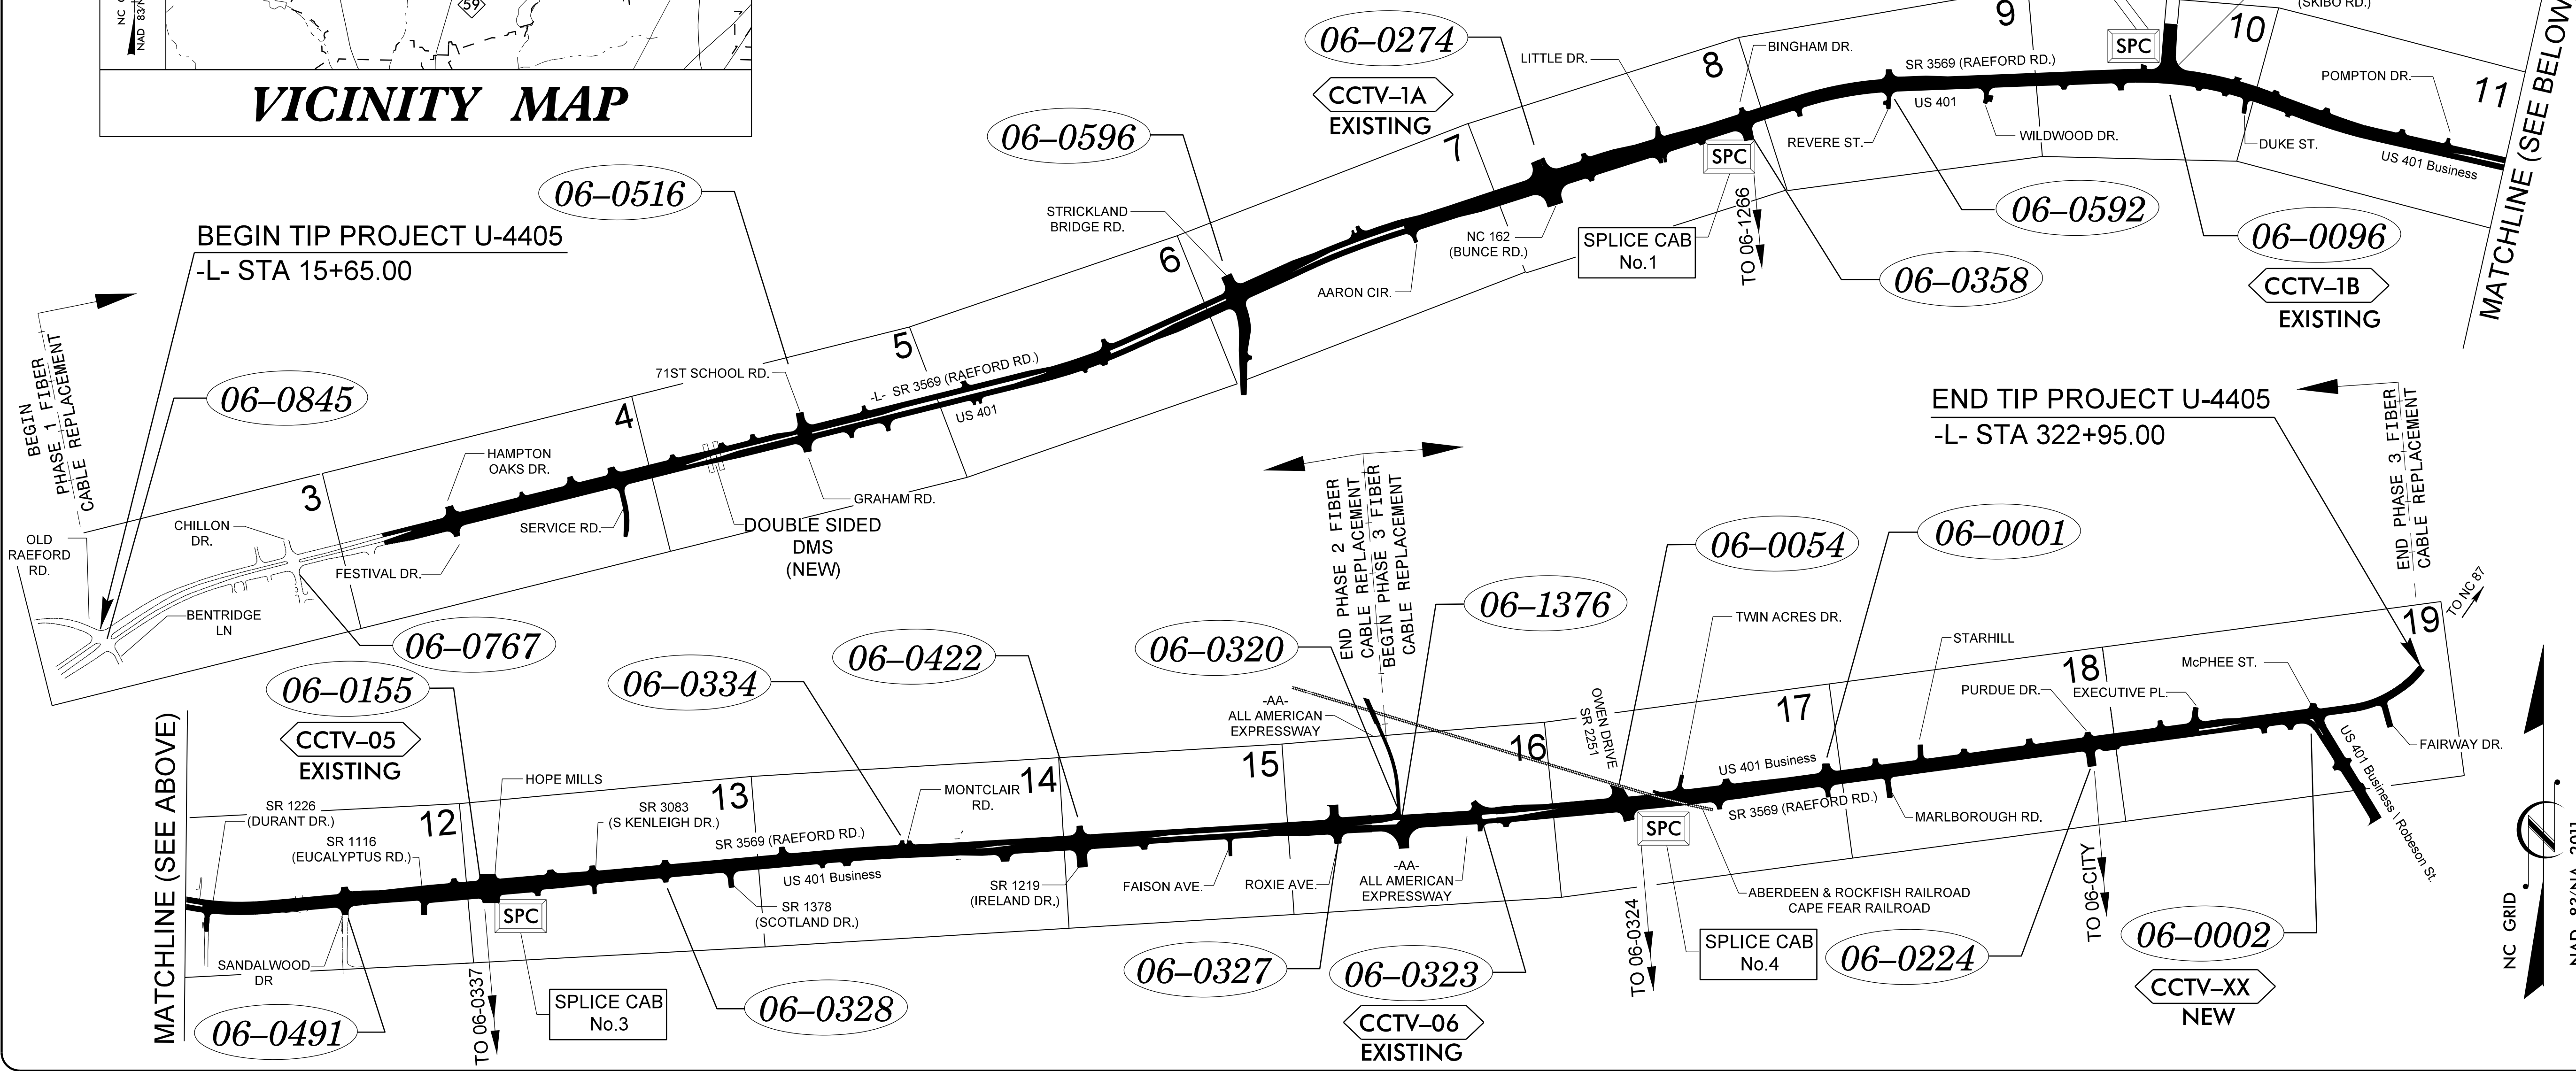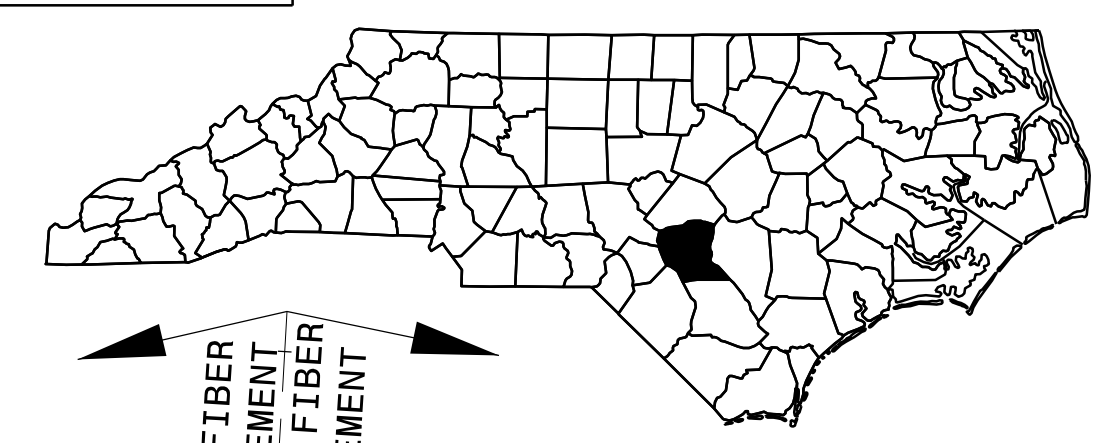

INDEX OF PLANS

SHEET NUMBER	LOCATION / DESCRIPTION
SCP 1	TITLE SHEET
SCP 2	DRAWING FORMAT ITEMS - CONSTRUCTION NOTES, CABLE INSTALLATION NOTES
SCP 3	AERIAL TRUNK FIBER INSTALLATION (US 401 thru RAEFORD ROAD) FROM OLD RAEFORD ROAD TO ROBESON STREET (US 401 BUSINESS)
SCP 19	TO ROBESON STREET (US 401 BUSINESS)
SCP 20	FIBER CABLE SPLICING DETAILS, thru SPECIAL DETAILS AND DMS DETAILS
SCP 48	

ROADWAY STANDARD DRAWINGS

THE FOLLOWING ROADWAY STANDARDS AS APPEAR IN "ROADWAY STANDARD DRAWINGS" ROADWAY DESIGN UNIT - N.C. DEPARTMENT OF TRANSPORTATION - RALEIGH, N.C. DATED JANUARY 2012 ARE APPLICABLE TO THIS PROJECT AND BY REFERENCE HEREBY ARE CONSIDERED A PART OF THESE PLANS.

STD. No.	TITLE
1101.01	WORK ZONE WARNING SIGNS
1101.02	TEMPORARY LANE CLOSURE
1101.03	TEMPORARY SHOULDER CLOSURE
1715.01	UNDERGROUND CONDUIT
1716.01	JUNCTION BOXES
1722.01	RISER ASSEMBLY
1730.01	FIBER OPTIC CABLE
1731.01	SPLICE ENCLOSURE

LEGEND

XX-XXXX SIGNAL INVENTORY No.

Stantec

Stantec Consulting Services Inc.
801 Jones Franklin Rd-Suite 300
Raleigh, NC 27606

Tel. 919.851.6866
Fax. 919.851.7024
www.stantec.com
License No. F-0672

Larry Overn, PE, PTOE
Senior Transportation Engineer

Dean Harris
Senior Transportation Designer

Jim Ingram
Senior ITS Designer

Plans Prepared for:
DIVISION OF HIGHWAYS

I. Neil Avery
Signal Communication Project Engineer

Heidi Berggren, EI
Signal Communication Project Design Engineer

750 N. Greenfield Parkway, Garner, NC 27529

DocuSign Envelope ID: 2B5C7FD-75F6-4A06-8B14-C8607B3A9DE