


T.I.P. NO.	SHEET NO.
U-4405	UC-1

STATE OF NORTH CAROLINA
DIVISION OF HIGHWAYS


**UTILITY CONSTRUCTION PLANS
CUMBERLAND COUNTY**

LOCATION: US 401 FROM WEST OF HAMPTON OAKS DRIVE
TO EAST OF FAIRWAY DRIVE IN FAYETTEVILLE

TYPE OF WORK: RELOCATION OF WATER AND SEWER

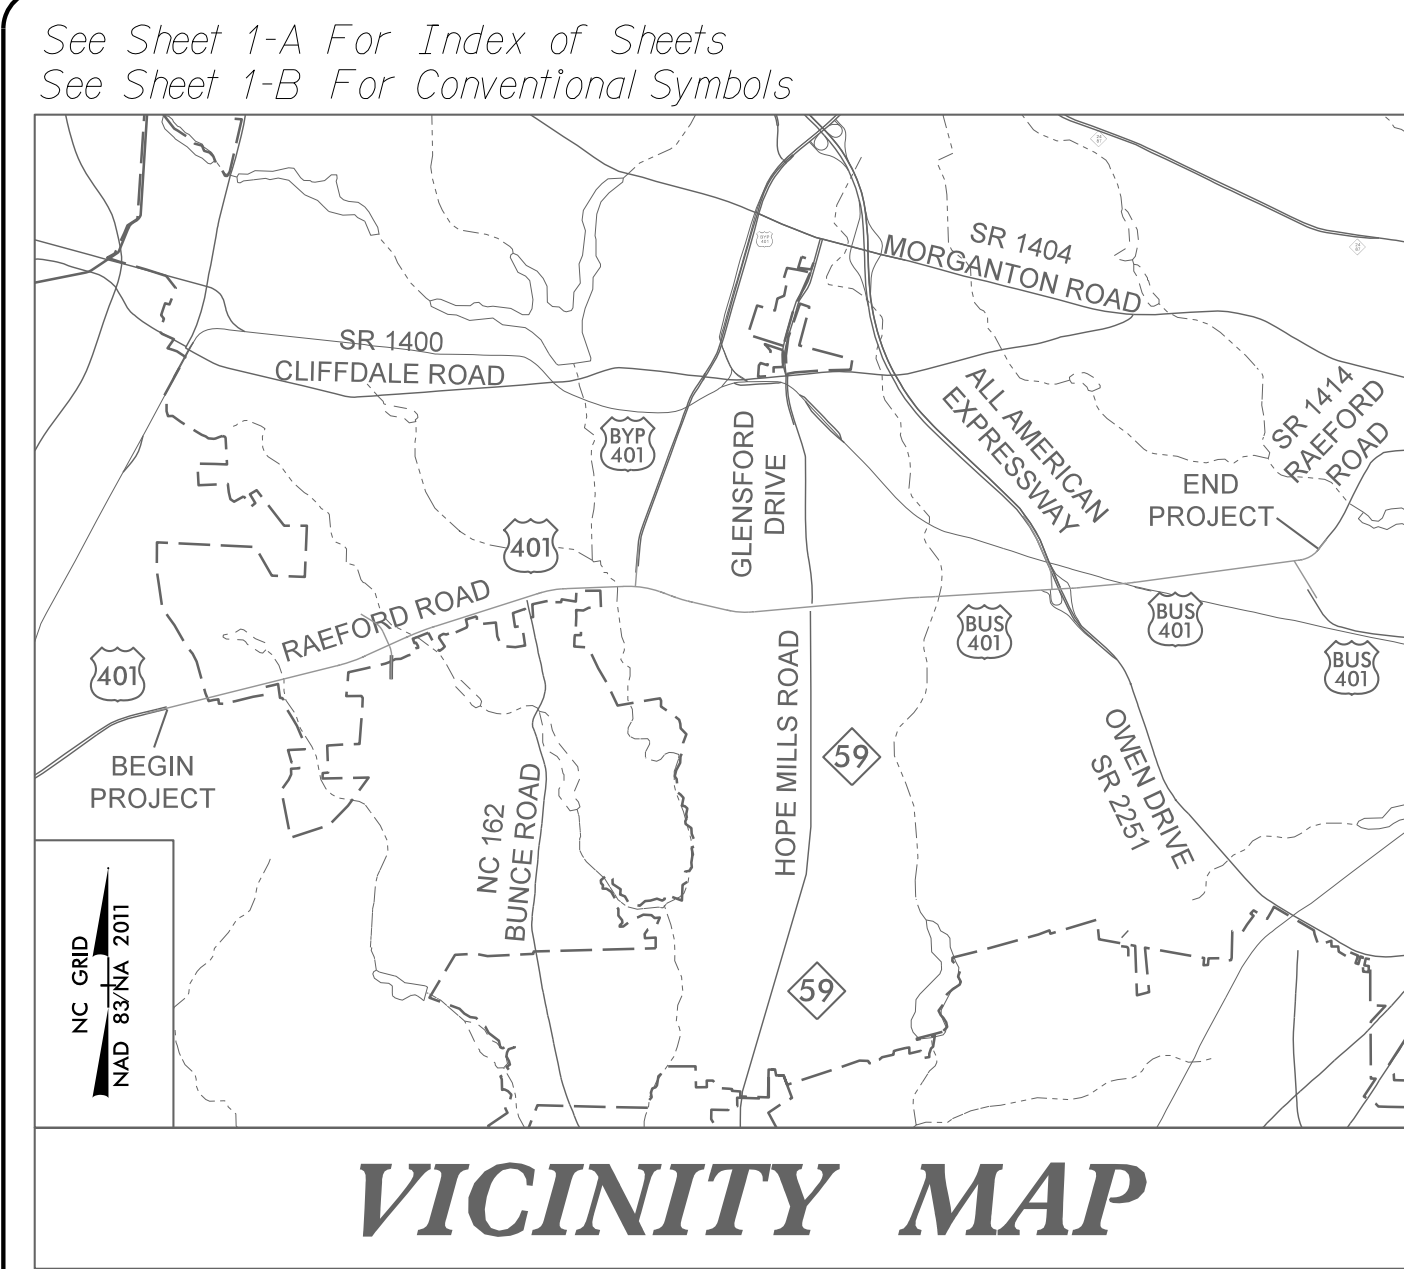

VICINITY MAP

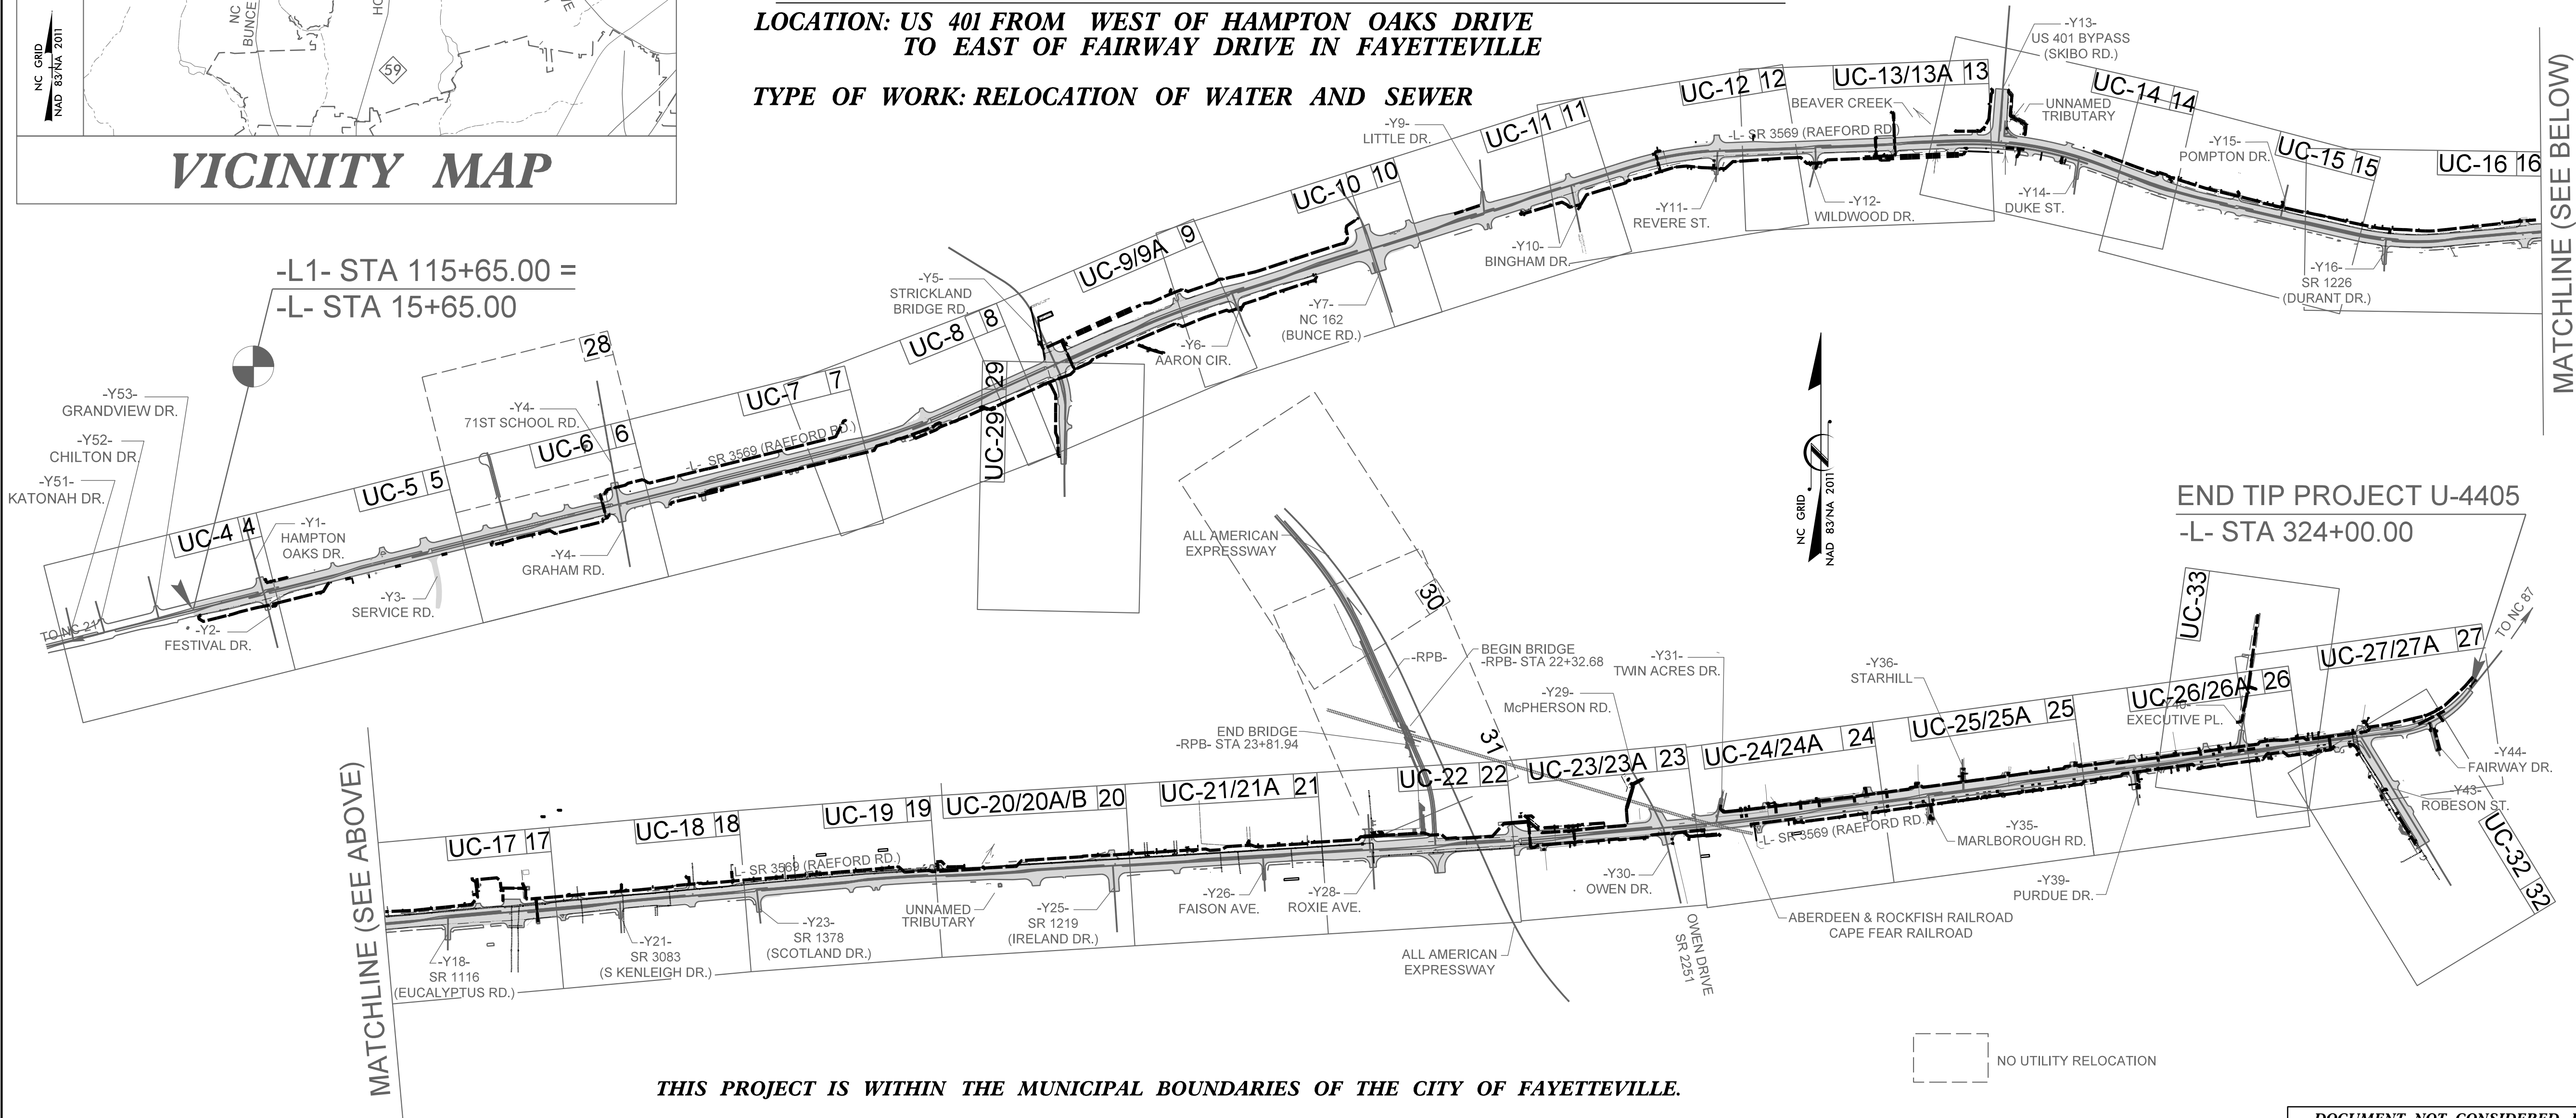


THIS PROJECT IS WITHIN THE MUNICIPAL BOUNDARIES OF THE CITY OF FAYETTEVILLE.
CLEARING ON THIS PROJECT SHALL BE PERFORMED TO THE LIMITS ESTABLISHED BY METHOD ____.

DOCUMENT NOT CONSIDERED FINAL
UNTIL ALL SIGNATURES ARE COMPLETED

TIP PROJECT: U-4405

REVISIONS
 UTILITY REV. - JULY 27, 2018 - REVISED SHEET INDEX
 02-AUG-2018 13:19
 L:\Projects\Fayetteville Public Works Commission\2015017700RA Raeford Road NCDOT U 4405\CADD\NCDOT PLANS\Utilities\Engineering\UC\Proj\U4405_ut-fsh_UC01_psh.dgn
 dhyman AT WDK1993

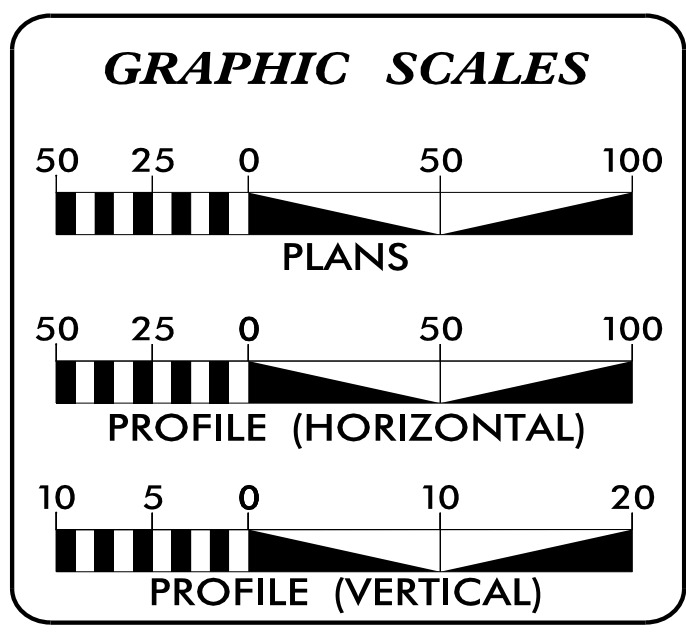

INDEX OF SHEETS

SHEET NO.	DESCRIPTION
UC-1	TITLE SHEET
UC-2	UTILITY SYMBOLOGY
UC-3 THRU UC-3G	NOTES
UC-3H THRU UC-3Q	DETAILS
UC-4 THRU UC-33	UTILITY CONSTRUCTION SHEETS
UC-34 THUR UC-60	PROFILE SHEETS

WATER AND SEWER OWNERS ON PROJECT

(1) WATER: FAYETTEVILLE PWC
(2) SANITARY SEWER: FAYETTEVILLE PWC

Prepared in the Office of:

WDK DICKSON
community infrastructure consultants
720 CORPORATE CENTER DRIVE
RALEIGH, NORTH CAROLINA 27607
(919) 782-0495 NCEES #F-0374

MARK W. FISHER, PE
PROJECT ENGINEER

ALBERT M. HUCKABY, EI
PROJECT DESIGN ENGINEER

SEAL 8/3/2018

DocuSigned by:
Mark W. Fisher
66E30784F2C4D0

DIVISION OF HIGHWAYS UTILITIES UNIT
1555 MAIL SERVICES CENTER
RALEIGH, NC 27699-1555
PHONE (919) 707-6690
FAX (919) 250-4151

BO HEMPHILL, PE UTILITIES REGIONAL ENGINEER
KELVIN MARTIN, EI UTILITIES ENGINEER
KYLE PLEASANT UTILITIES AREA COORDINATOR
LARRY M. JAMES UTILITIES COORDINATOR