

PROJECT REFERENCE NO.	UC-4405	SHEET NO.	UC-26A
DESIGNED BY:	AMH		
DRAWN BY:	AMH/AB		
CHECKED BY:	AMH		
APPROVED BY:	MWF		
REVISED:			
UTILITIES ENGINEERING SEC.		UTILITIES CONSTRUCTION	
PHONE: (919) 707-6690		PLANS ONLY	
FAX: (919) 250-4151			


DOCUMENT NOT CONSIDERED FINAL
UNTIL ALL SIGNATURES ARE COMPLETED

NC GRID
NAD 83/NA 2011

UTILITY CONSTRUCTION

MATCHLINE SEE SHEET UC-25
-L- STA 296+00

MATCHLINE SEE SHEET UC-27
-L- STA 309+50

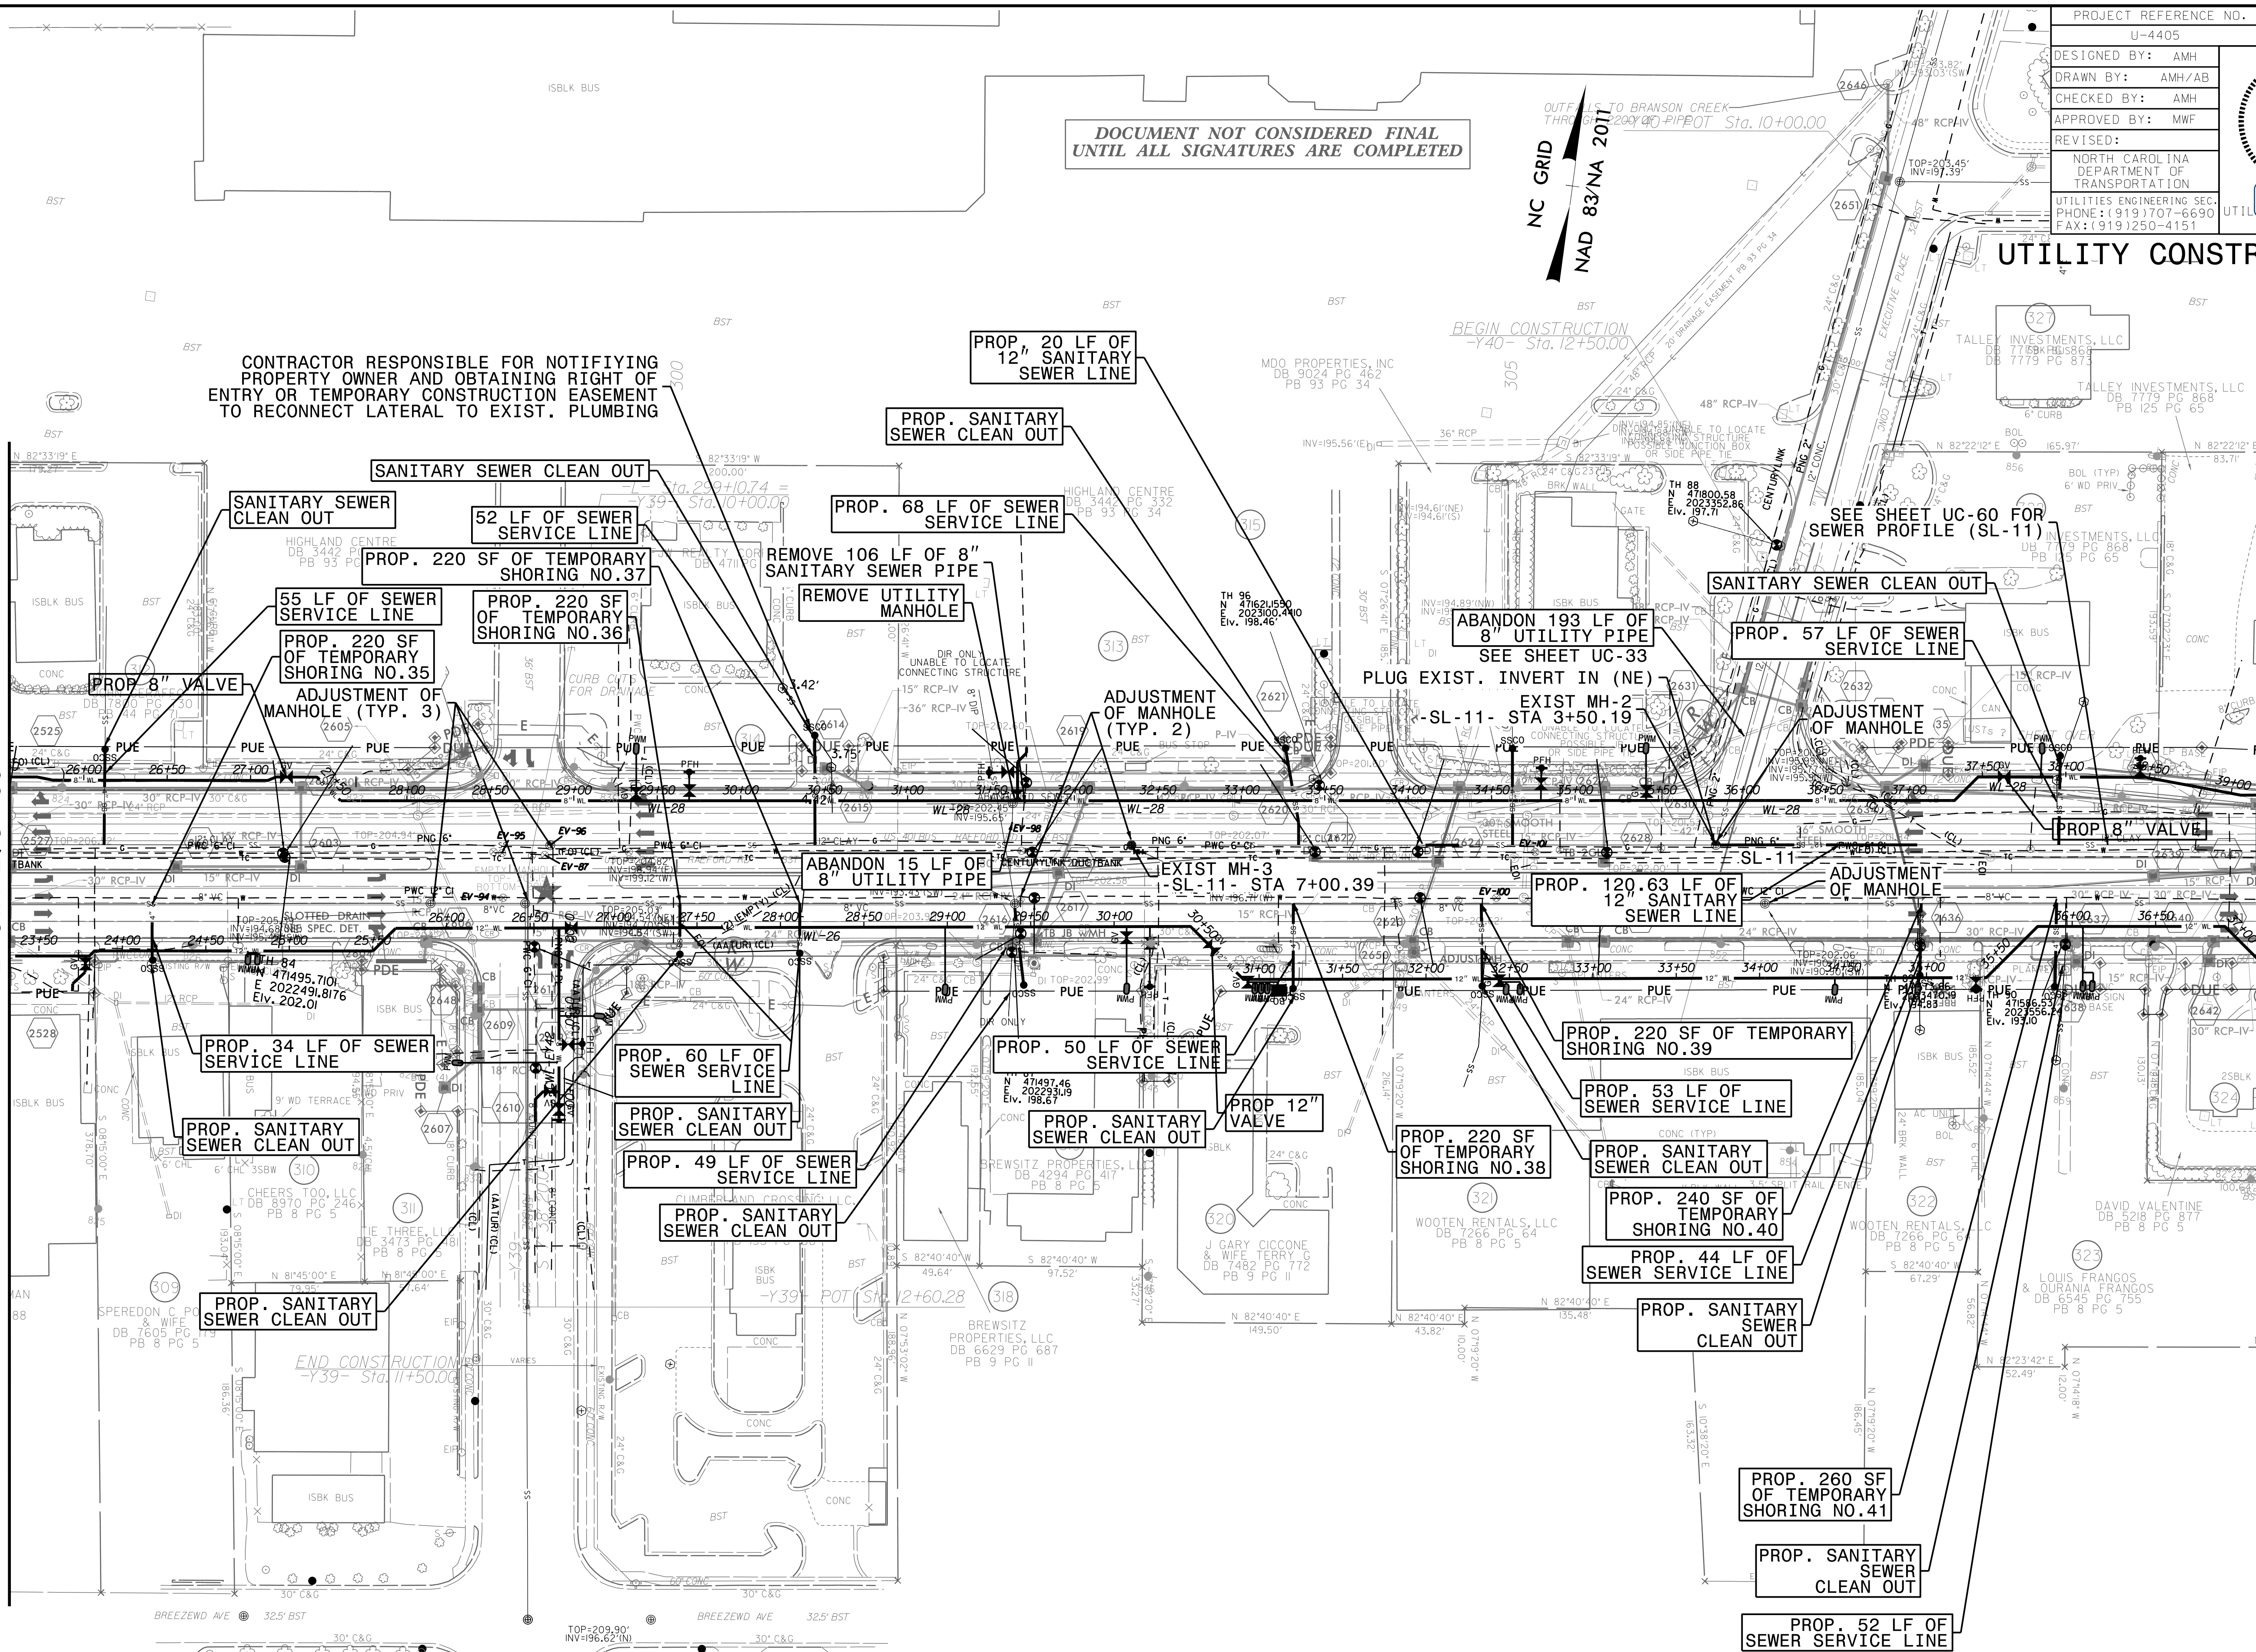

NOTES:
SEE SHEET UC-60 FOR -SL-11- PROFILE

27-Jul-2018 14:19
 L:\Projects\Fayetteville Public Works Commission\2015\01700RA -Roeford Road NCDOT U 4405\CADD\NCDOT PLANS\Utilities\Engineering\UC\Proj\4405_ut_rdy\26_uc26a_psh.dgn
 5/14/2018