



O:\JUN-2018\08\08 Fayetteville Public Works Commission\2015017700RA - Reeford Road NCDOT U-4405\CADD\NCDOT PLANS\Utilities\Engineering\UC\Proj\U4405-ut-rdy-uc33_psh.dgn
 5/14/2018 10:08 AM
 L:\Projects\Fayetteville Public Works Commission\2015017700RA - Reeford Road NCDOT U-4405\CADD\NCDOT PLANS\Utilities\Engineering\UC\Proj\U4405-ut-rdy-uc33_psh.dgn
 5/14/2018 10:08 AM

PROJECT REFERENCE NO.	SHEET NO.
U-4405	UC-33
DESIGNED BY: AMH	
DRAWN BY: AMH/AE	
CHECKED BY: AMH	
APPROVED BY: MWF	
REVISED:	
UTILITIES ENGINEERING SEC. PHONE: (919) 707-6690 FAX: (919) 250-4151	
NORTH CAROLINA DEPARTMENT OF TRANSPORTATION UTILITY CONSTRUCTION PLANS ONLY	

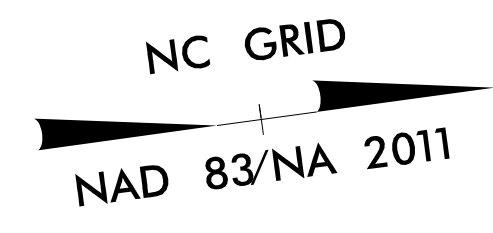

UTILITY CONSTRUCTION

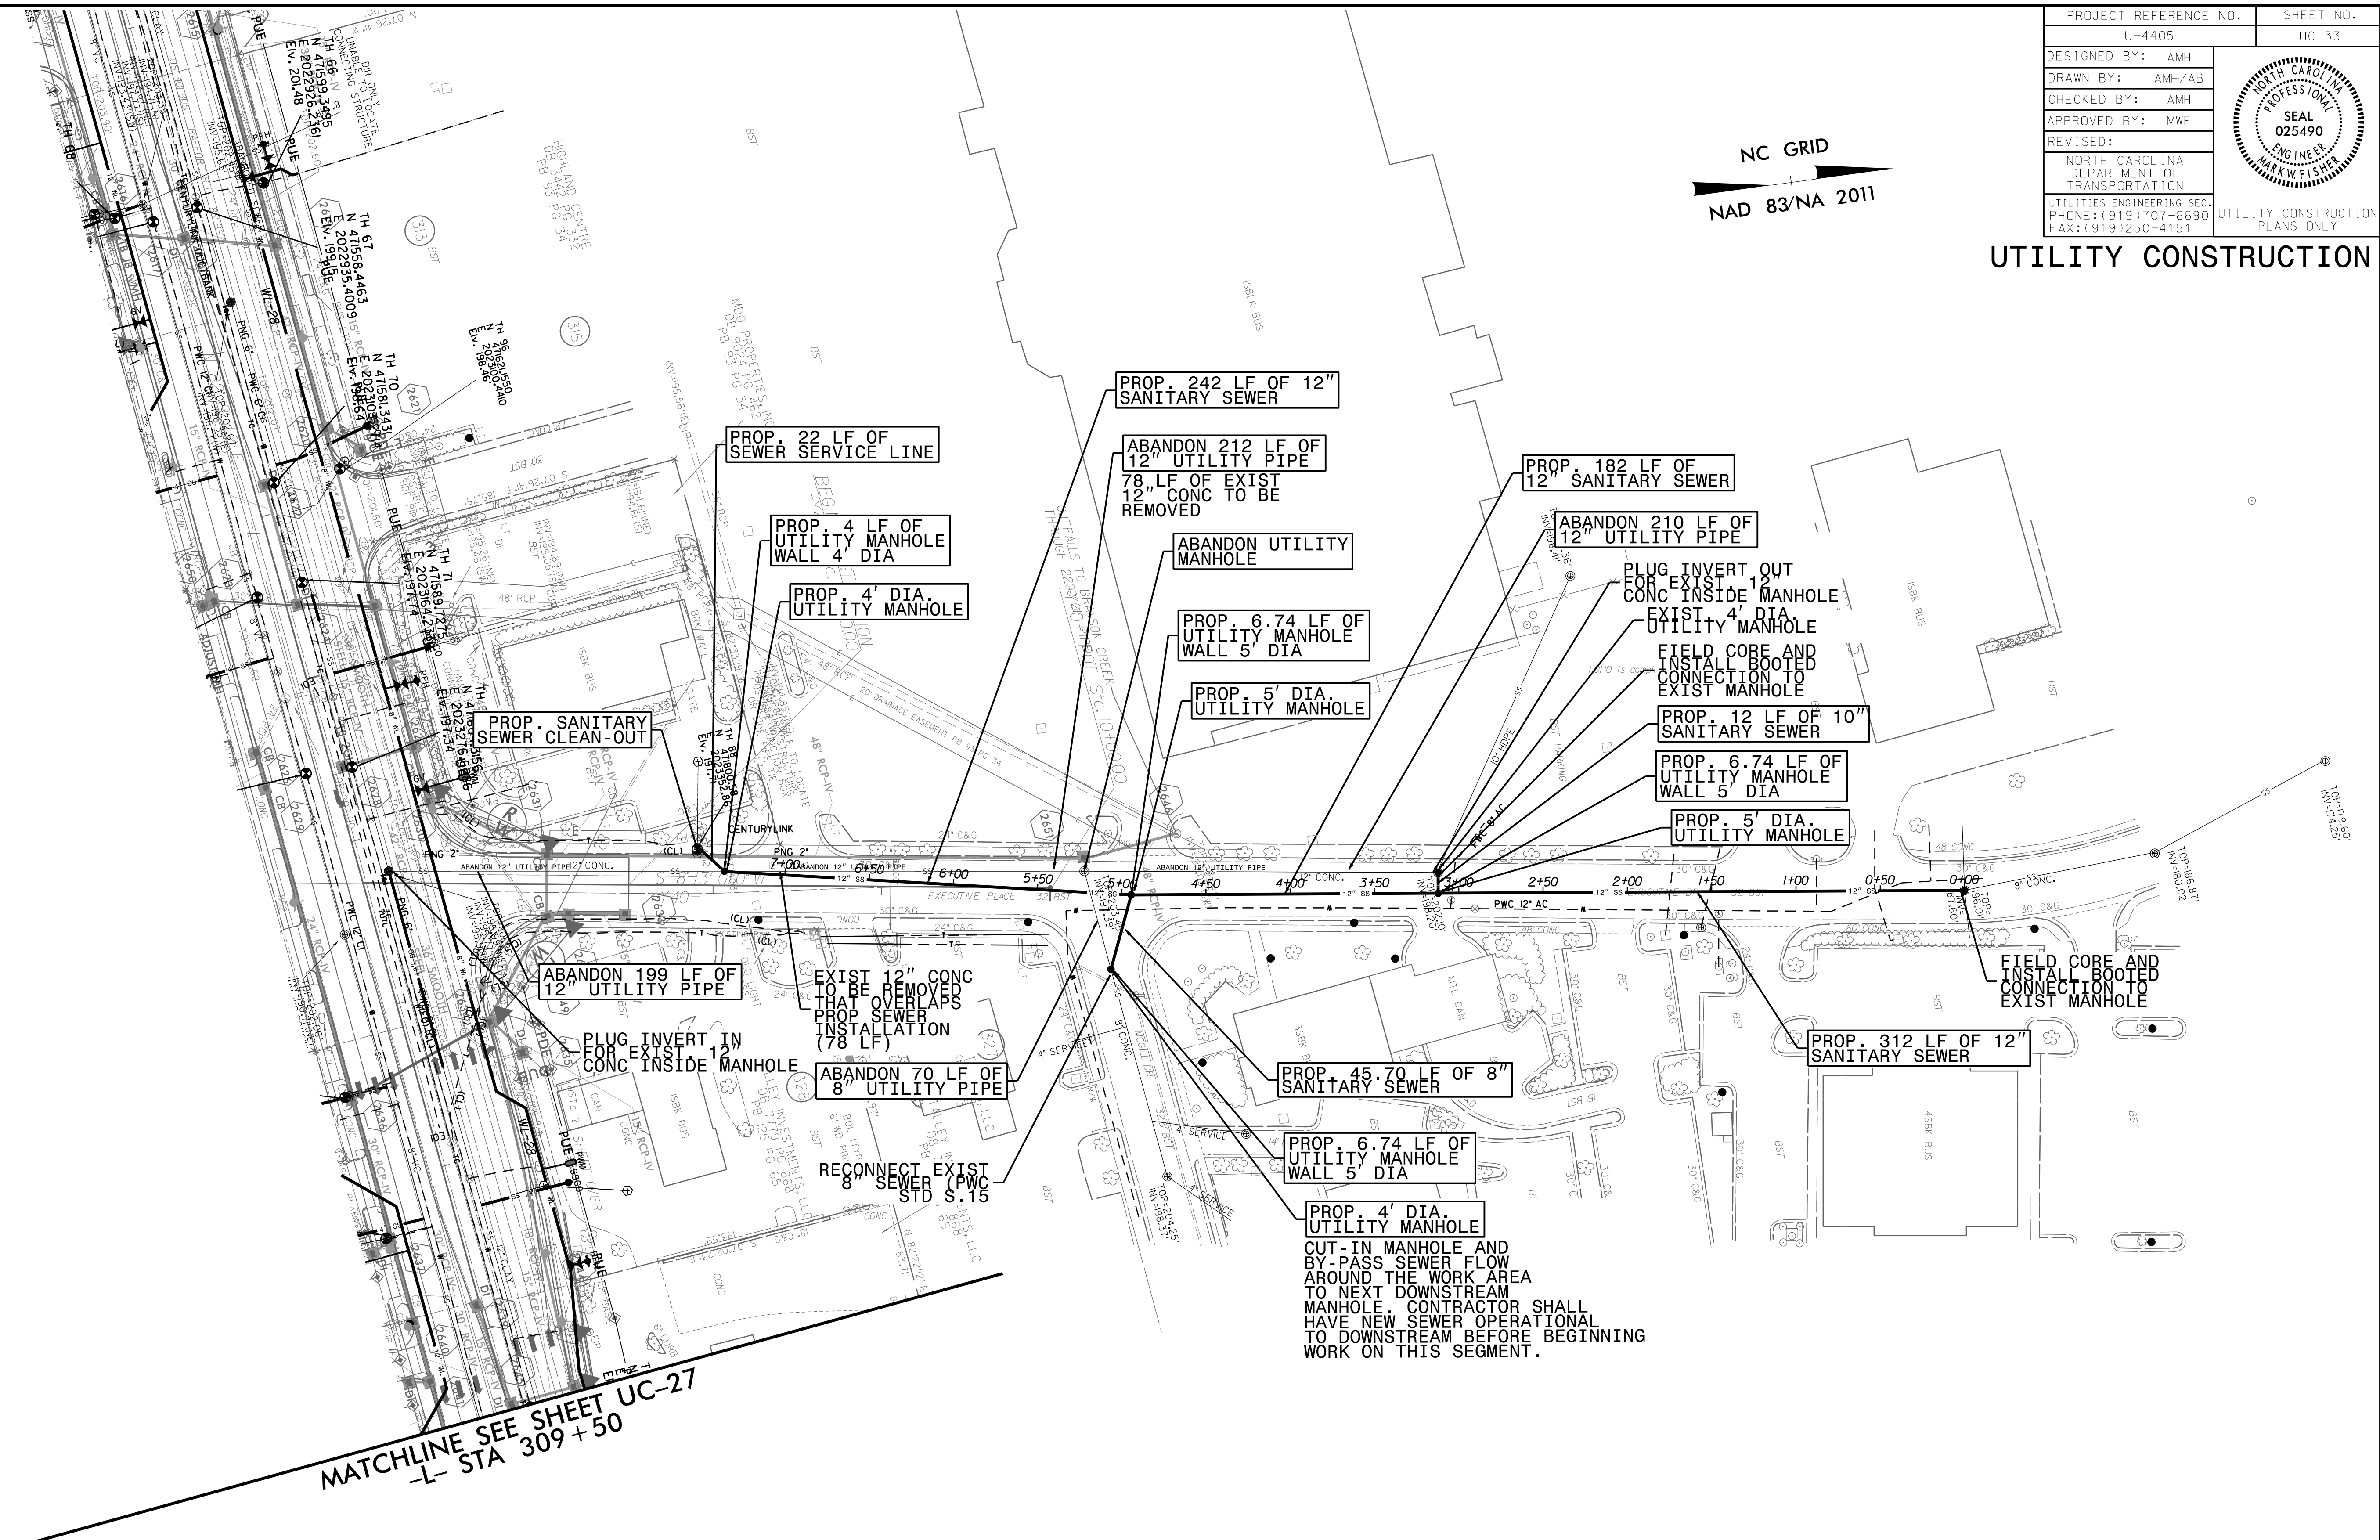

MATCHLINE SEE SHEET UC-27
 -L- STA 309+50

NOTES:
 SEE SHEET UC-59 FOR -SL-7- PROFILE
 SEE SHEET UC-59 FOR -SL-8- PROFILE
 SEE SHEET UC-59 FOR -SL-9- PROFILE