


DOCUMENT NOT CONSIDERED FINAL
UNTIL ALL SIGNATURES ARE COMPLETED

PROJECT REFERENCE NO. U-4405	SHEET NO. UC-36
DESIGNED BY: AMH	
DRAWN BY: AMH/AB	
CHECKED BY: AMH	
APPROVED BY: MWF	
REVISED:	
NORTH CAROLINA DEPARTMENT OF TRANSPORTATION UTILITIES ENGINEERING SEC. PHONE: (919) 707-6690 FAX: (919) 250-4151	

UTILITY CONSTRUCTION

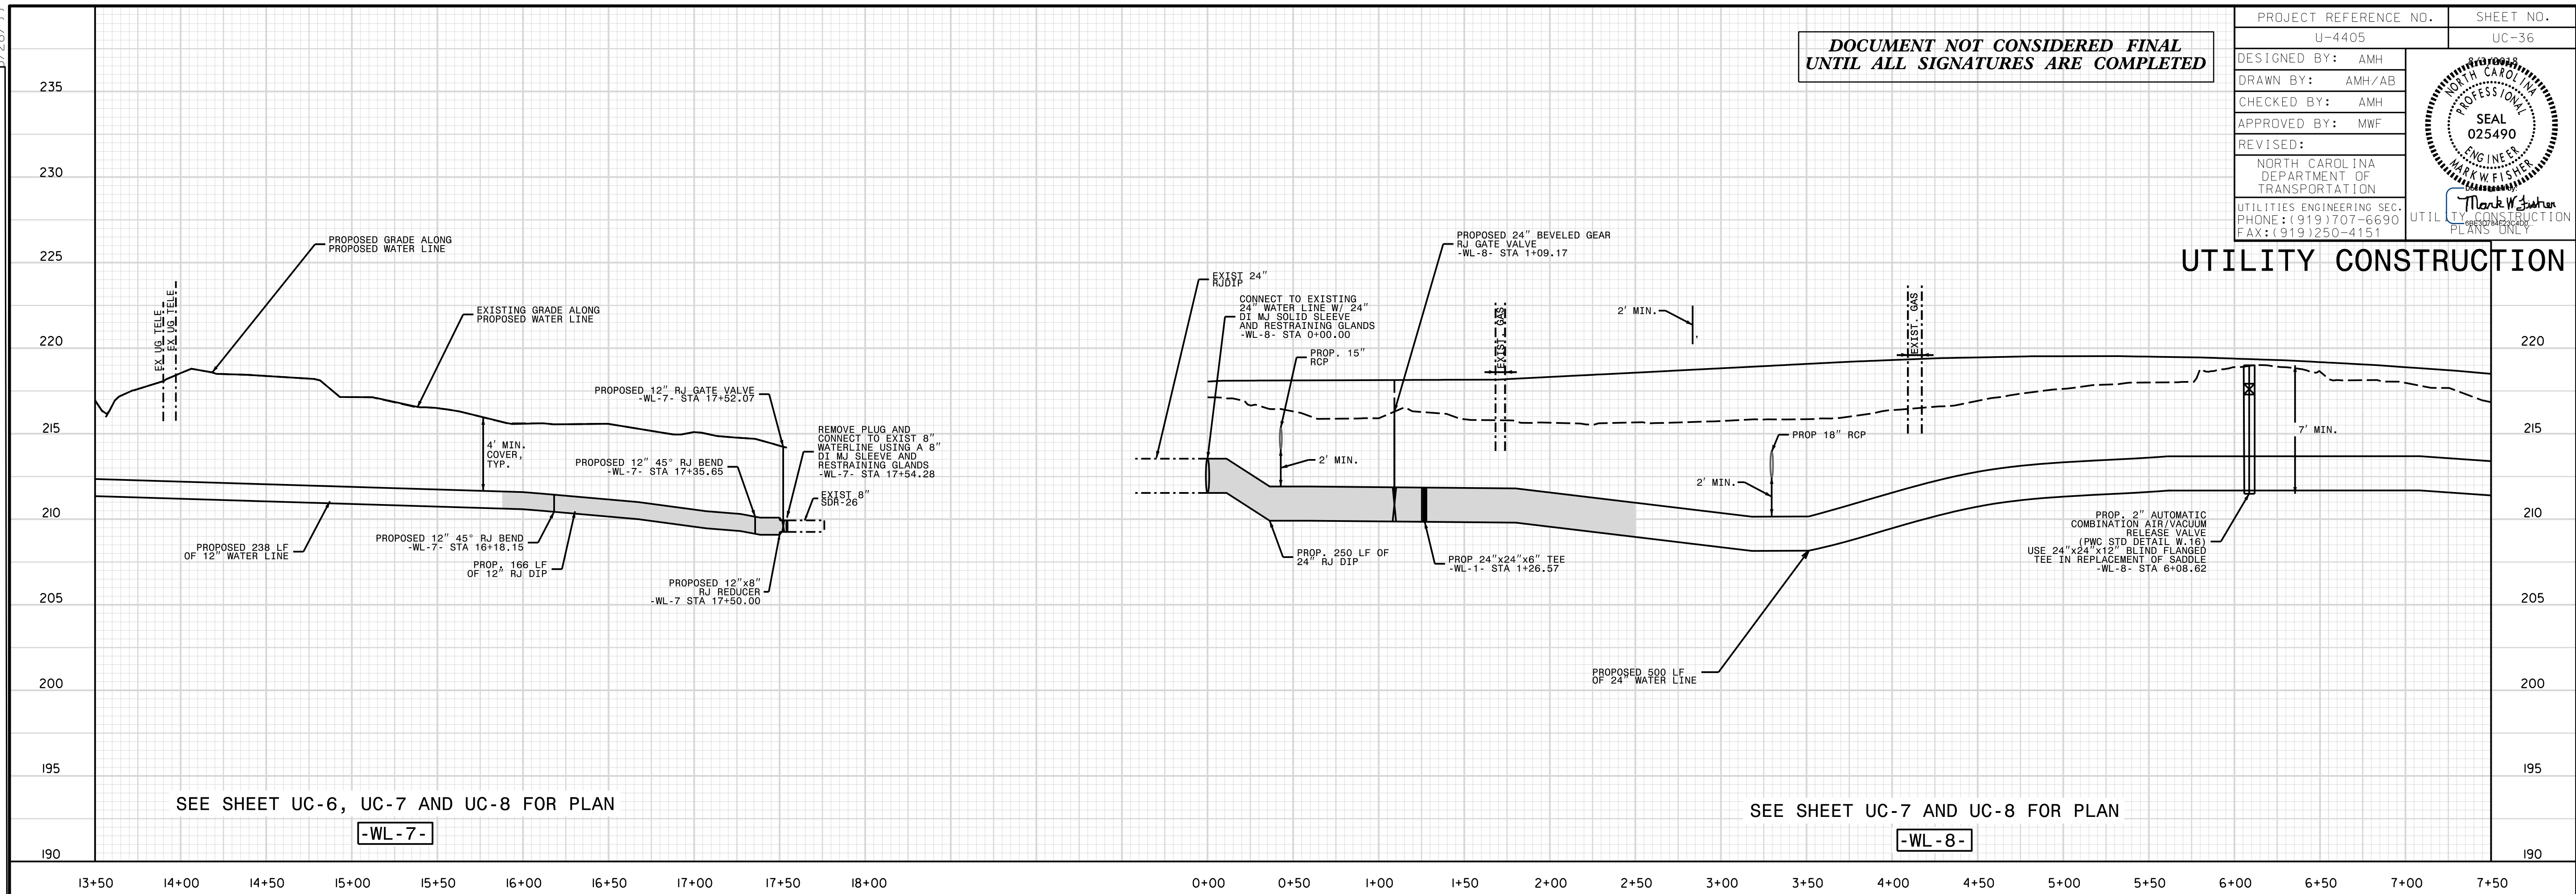

SEE SHEET UC-6, UC-7 AND UC-8 FOR PLAN


-WL-7-

SEE SHEET UC-7 AND UC-8 FOR PLAN

-WL-8-

REVISIONS

UTILITY REV. - JULY 23, 2018 - REMOVED INCORRECT CALCULATS

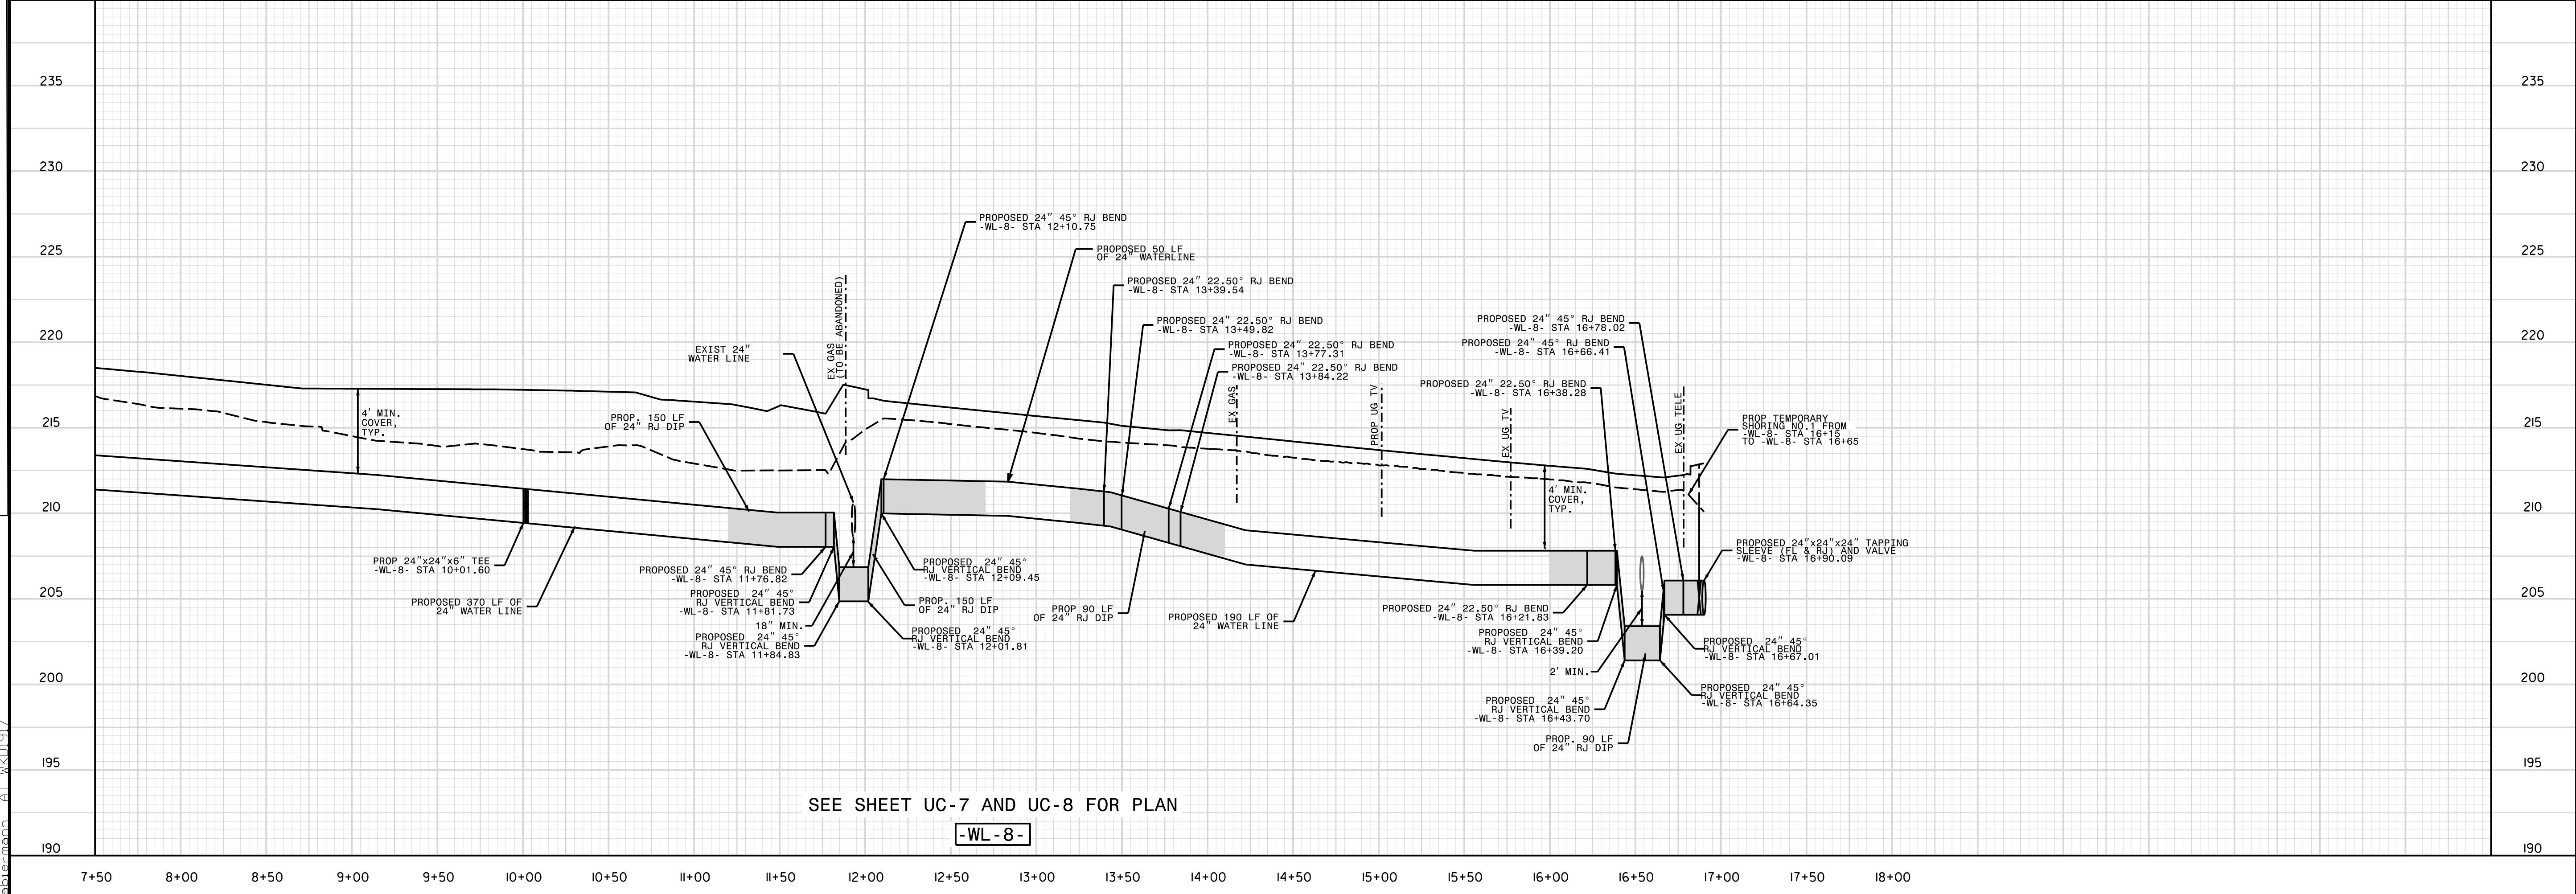

SEE SHEET UC-7 AND UC-8 FOR PLAN

-WL-8-

7- JUL-2018 15:19
 C:\p\projects\p\metreville Public Works Commission\2015017700RA Reeford Road NCDOT U 4405\CADD\NCDOT PLANS\Utilities\Engineering\UC\Proj\U4405.ut.pl_uc36.psh.dgn
 5/28/99