
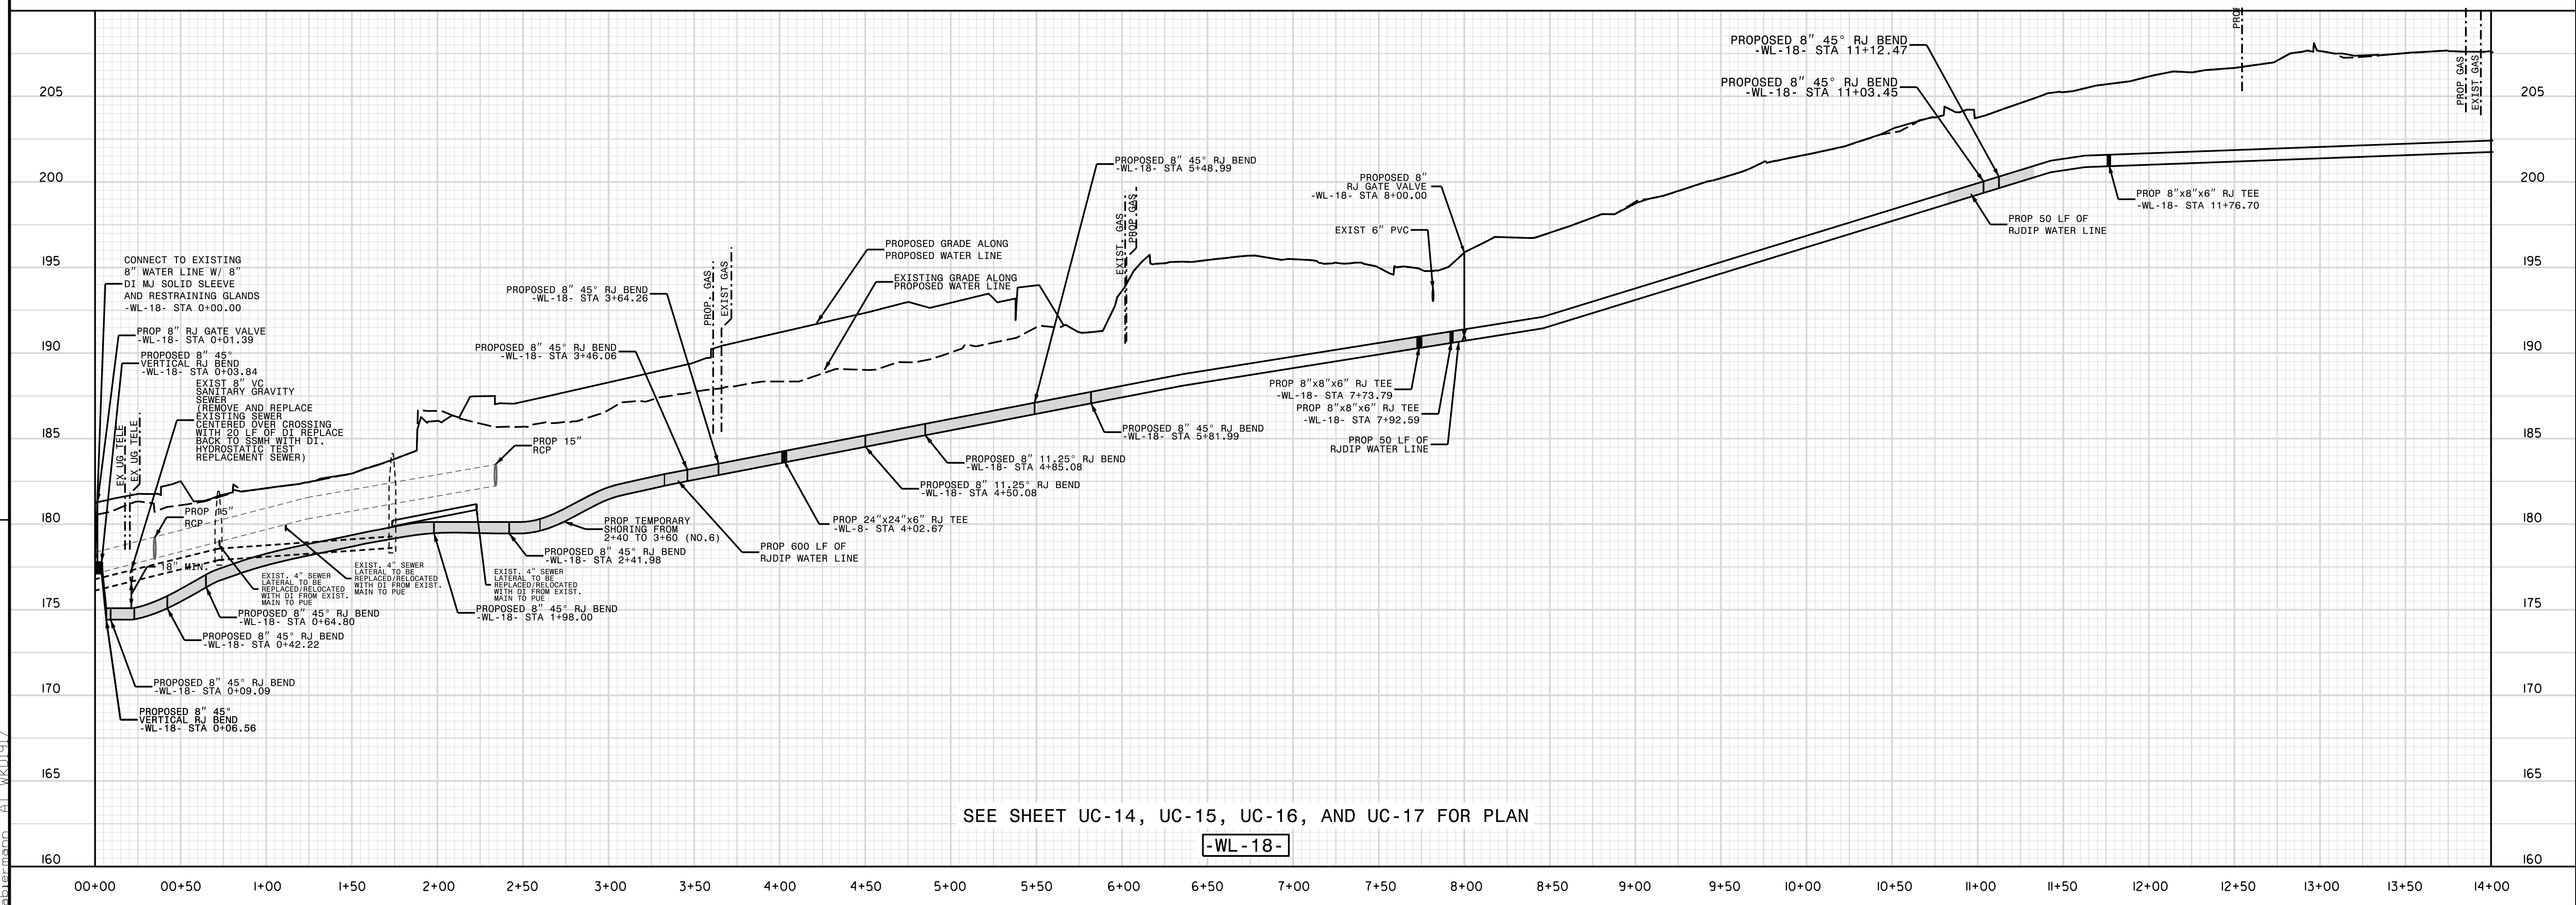


DOCUMENT NOT CONSIDERED FINAL
UNTIL ALL SIGNATURES ARE COMPLETED

PROJECT REFERENCE NO.	U-4405	SHEET NO.	UC-41
DESIGNED BY:	AMH		
DRAWN BY:	AMH/AB		
CHECKED BY:	AMH		
APPROVED BY:	MWF		
REVISED:			
NORTH CAROLINA DEPARTMENT OF TRANSPORTATION		UTILITIES ENGINEERING SEC. PHONE: (919) 707-6690 FAX: (919) 250-4151	

UTILITY CONSTRUCTION

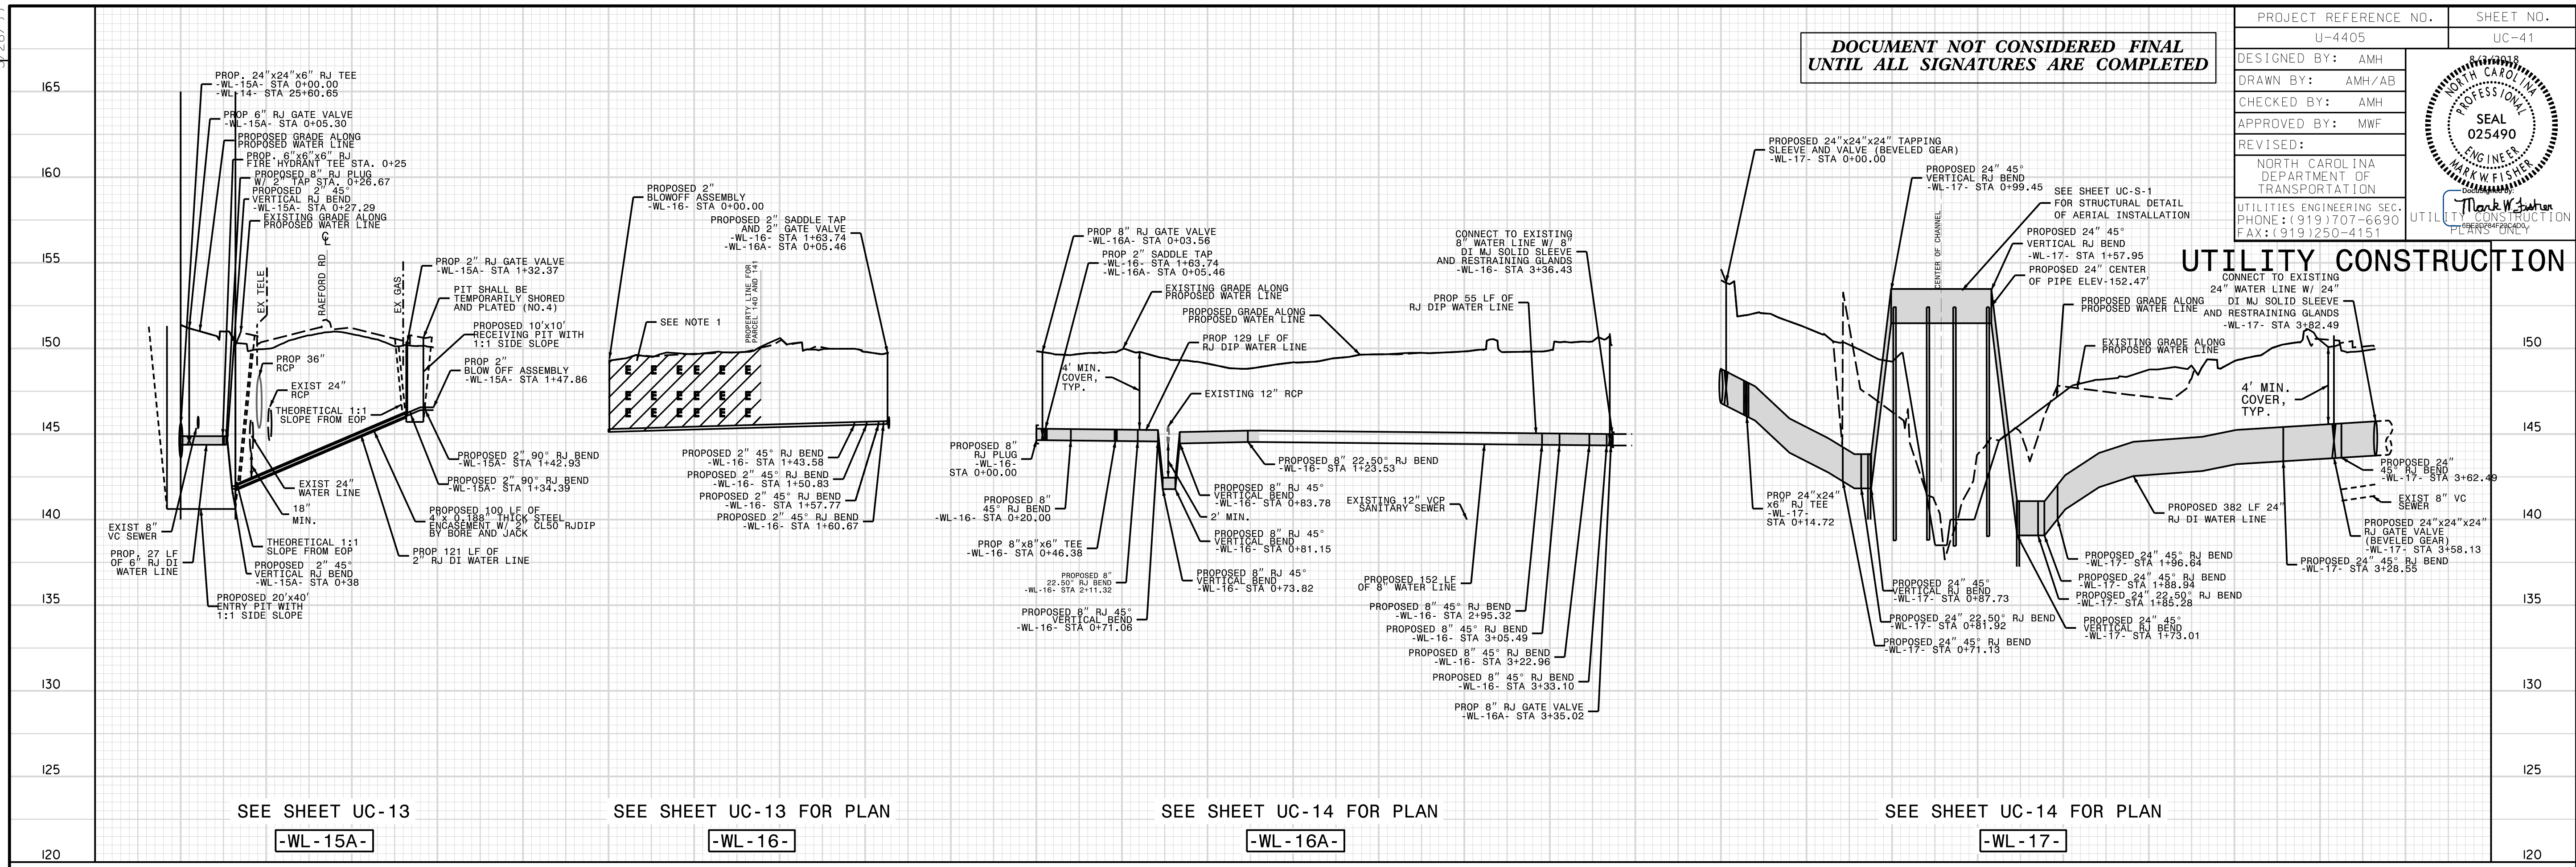

UTILITY REV. - JULY 24/2008 - REMOVED 10' OF 8" WATER LINE ON WL-18-50 HYDRANT CAN BE USED AS FLUSHING POINT. ADDED 50' LF OF 8" WATER LINE TO INCLUDE 8" RJ DI WATER LINE, 2" TAP AND HYDRANT TEE.

9/28/99
27-Jul-2016 14:19
C:\p\projects\p\metreville Public Works Commission\2015017700RA Reeford Road NCDOT U 4405\CADD\NCDOT PLANS\Utilities\Engineering\UC\Proj\U4405.ut.pfl.uc41.psh.dgn