

UTILITIES BY OTHERS

ALL PROPOSED UTILITY WORK SHOWN ON THIS SHEET WILL BE DONE BY OTHERS. NO PAYMENT WILL BE MADE TO THE CONTRACTOR FOR PROPOSED UTILITY WORK SHOWN ON THIS SHEET.

NC GRID
NAD 83/NA 2011

O/H POWER - FAYETTEVILLE PWC
O/H FIBER - NCDOT
O/H COMMUNICATION - SPECTRUM
O/H COMMUNICATION - CENTURYLINK
O/H COMMUNICATION - LEVEL 3

O/H POWER - FAYETTEVILLE PWC
O/H FIBER - NCDOT
O/H COMMUNICATION - SPECTRUM
O/H COMMUNICATION - CENTURYLINK

TIED TO EXISTING
U/G COMMUNICATION

U/G COMMUNICATION
(CENTURYLINK)

U/G GAS

TO BE
ABANDONED


TIED TO EXISTING
U/G COMMUNICATION
(CENTURYLINK)

TIED TO EXISTING
U/G POWER

O/H POWER - FAYETTEVILLE PWC
O/H FIBER - NCDOT
O/H COMMUNICATION - SPECTRUM
O/H COMMUNICATION - CENTURYLINK
O/H COMMUNICATION - LEVEL 3

MATCHLINE SEE SHEET UO-14
-L- STA 180+00

MATCHLINE SEE SHEET UO-16
-L- STA 193+00

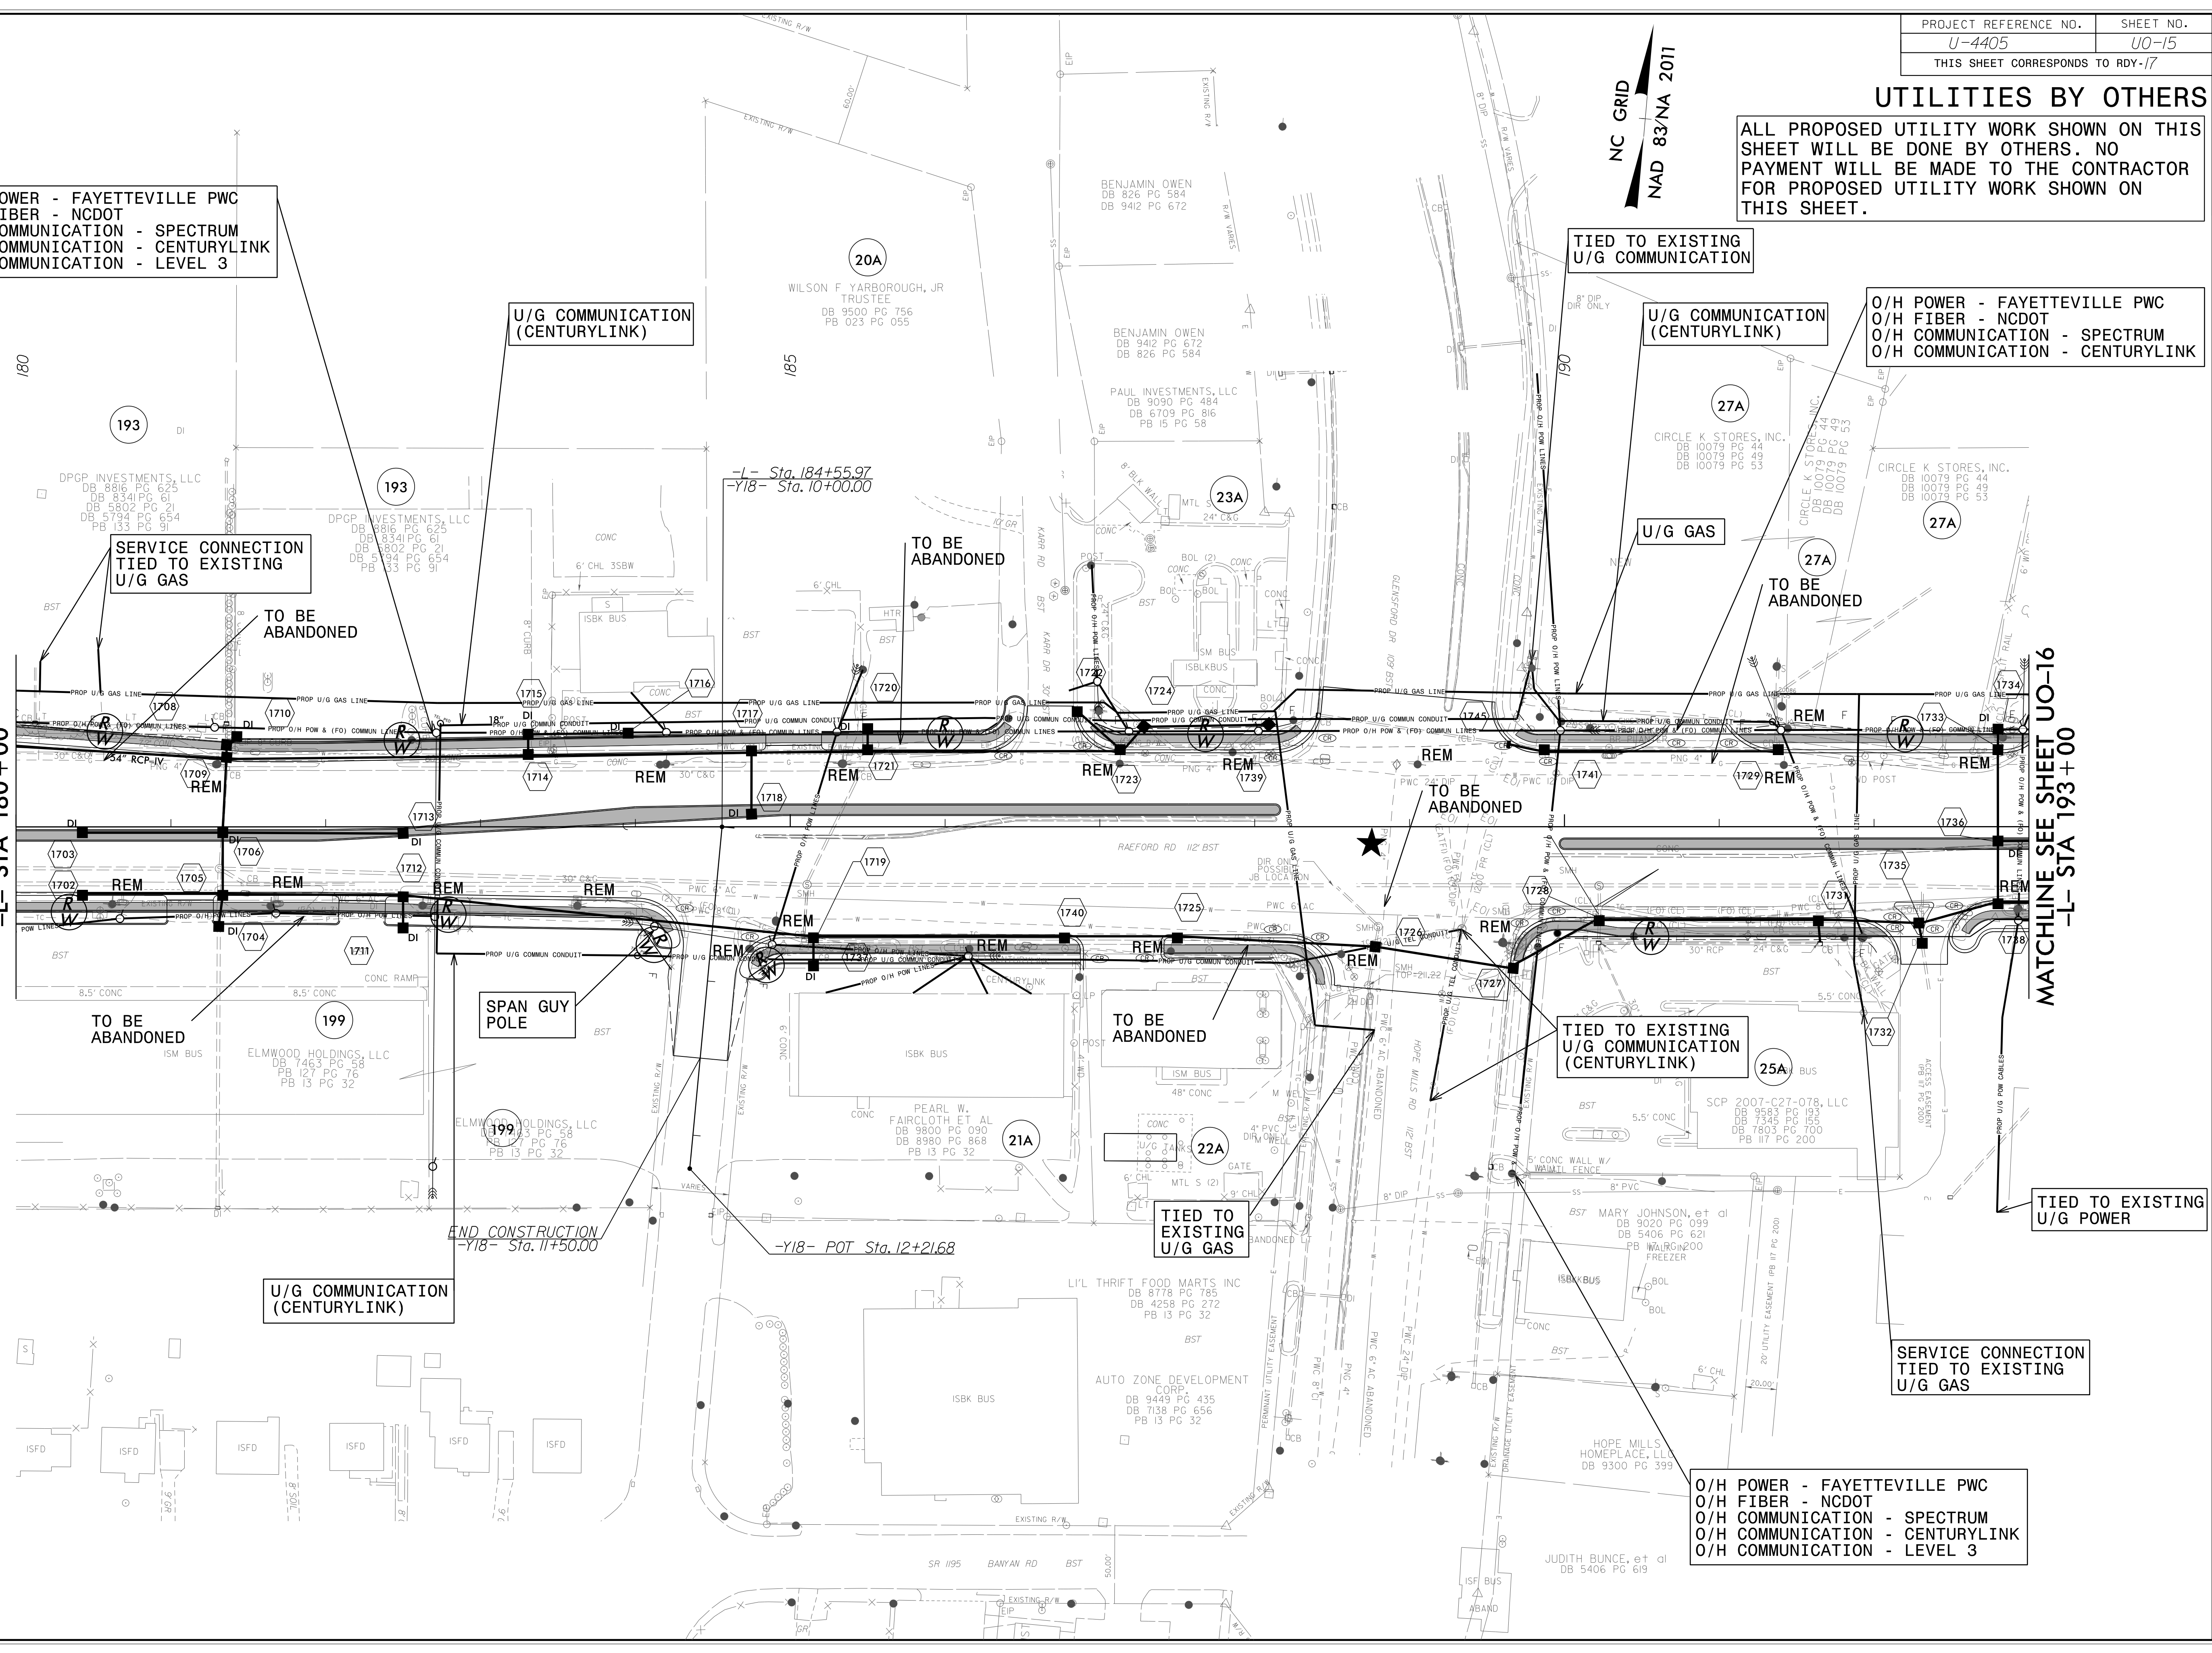

REVISIONS

5/14/99

3:53:16 P:\UB0\Proj\4405_ut_rdy17_U015_psh.dgn
11:05:59 PM 5/14/99