


UTILITIES BY OTHERS


ALL PROPOSED UTILITY WORK SHOWN ON THIS SHEET WILL BE DONE BY OTHERS. NO PAYMENT WILL BE MADE TO THE CONTRACTOR FOR PROPOSED UTILITY WORK SHOWN ON THIS SHEET.

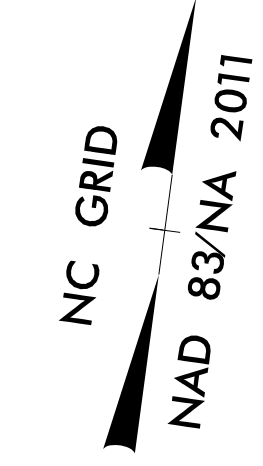

5/14/99

REVISIONS

3:43:03 PM \\B01\ProJ\U4405\ut-rdy27_UO25_psh.dgn

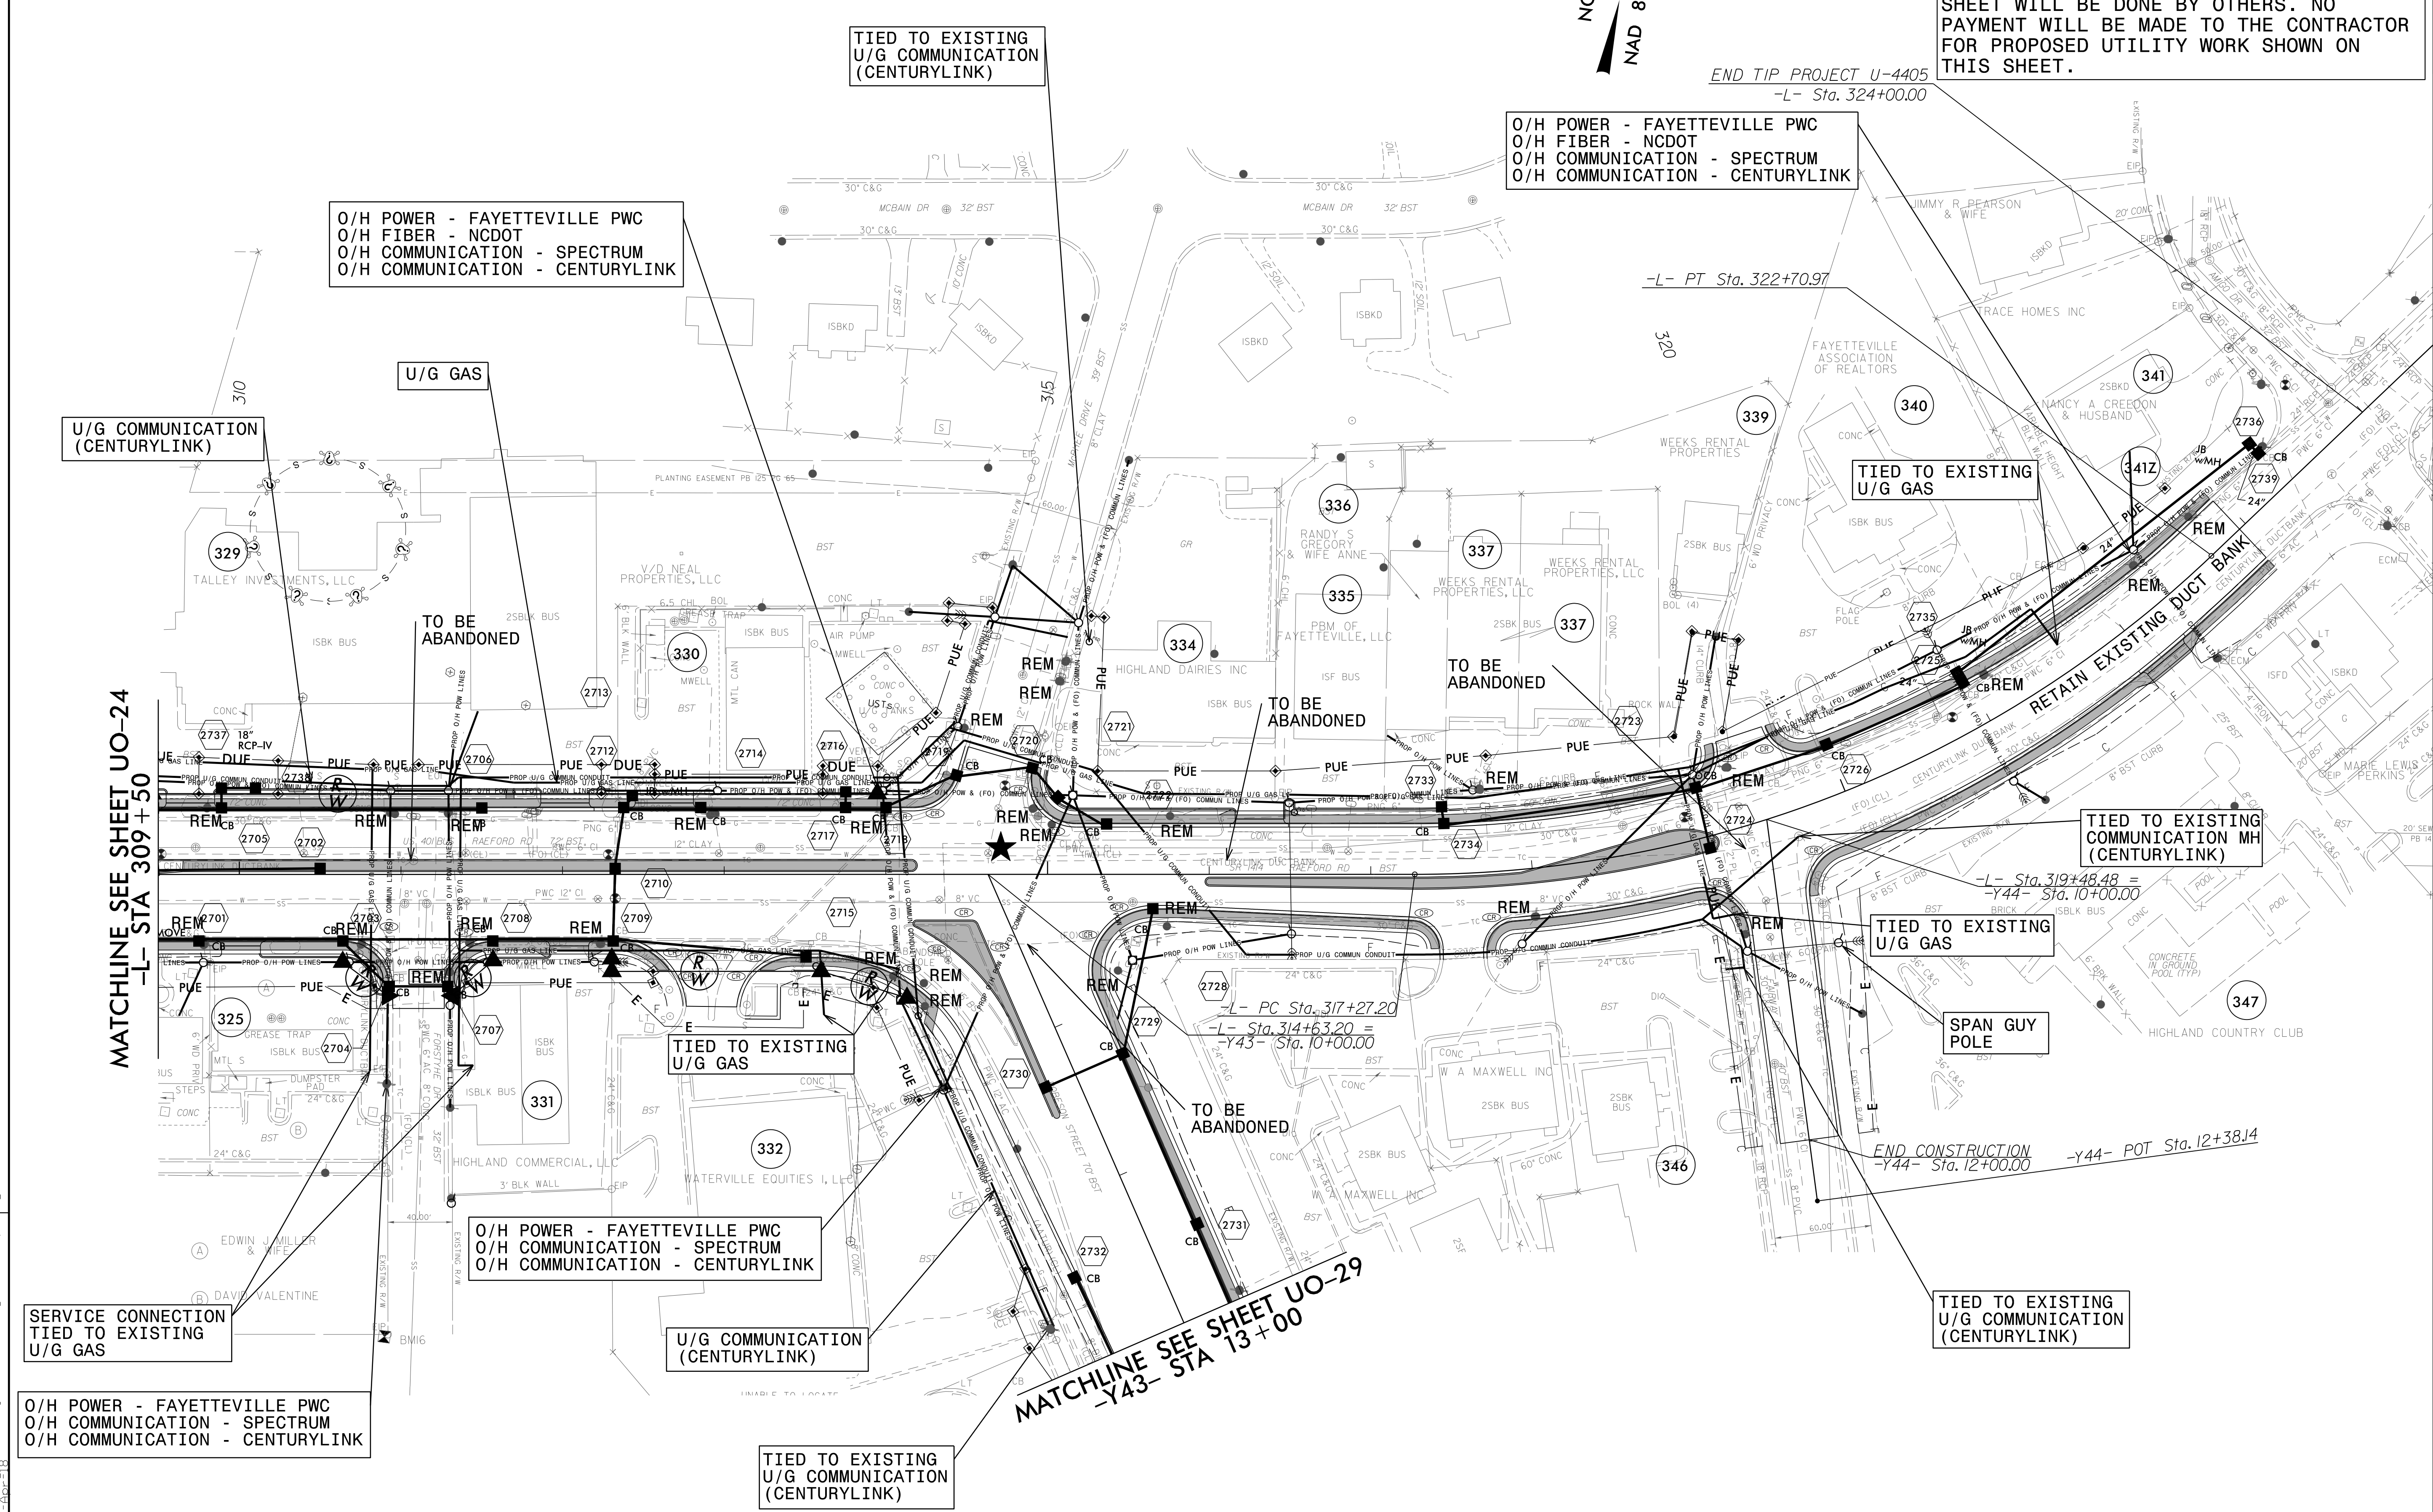

TIED TO EXISTING U/G COMMUNICATION (CENTURYLINK)

O/H POWER - FAYETTEVILLE PWC
O/H FIBER - NCDOT
O/H COMMUNICATION - SPECTRUM
O/H COMMUNICATION - CENTURYLINK

O/H POWER - FAYETTEVILLE PWC
O/H FIBER - NCDOT
O/H COMMUNICATION - SPECTRUM
O/H COMMUNICATION - CENTURYLINK

U/G COMMUNICATION (CENTURYLINK)

U/G GAS

TIED TO EXISTING U/G GAS

MATCHLINE SEE SHEET UO-24
-L- STA 309+50

TO BE ABANDONED

TO BE ABANDONED

TIED TO EXISTING COMMUNICATION MH (CENTURYLINK)

TIED TO EXISTING U/G GAS

SPAN GUY POLE

TIED TO EXISTING U/G GAS

TO BE ABANDONED

END CONSTRUCTION
-Y44- Sta. 12+00.00

O/H POWER - FAYETTEVILLE PWC
O/H COMMUNICATION - SPECTRUM
O/H COMMUNICATION - CENTURYLINK

U/G COMMUNICATION (CENTURYLINK)

SERVICE CONNECTION TIED TO EXISTING U/G GAS

O/H POWER - FAYETTEVILLE PWC
O/H COMMUNICATION - SPECTRUM
O/H COMMUNICATION - CENTURYLINK

TIED TO EXISTING U/G COMMUNICATION (CENTURYLINK)

MATCHLINE SEE SHEET UO-29
-Y43- STA 13+00

TIED TO EXISTING U/G COMMUNICATION (CENTURYLINK)

END TIP PROJECT U-4405
-L- Sta. 324+00.00

-L- PT Sta. 322+70.97

-L- Sta. 319+48.48 =
-Y44- Sta. 10+00.00

-L- PC Sta. 317+27.20
-L- Sta. 314+63.20 =
-Y43- Sta. 10+00.00

-Y44- POT Sta. 12+38.14