


8/23/99

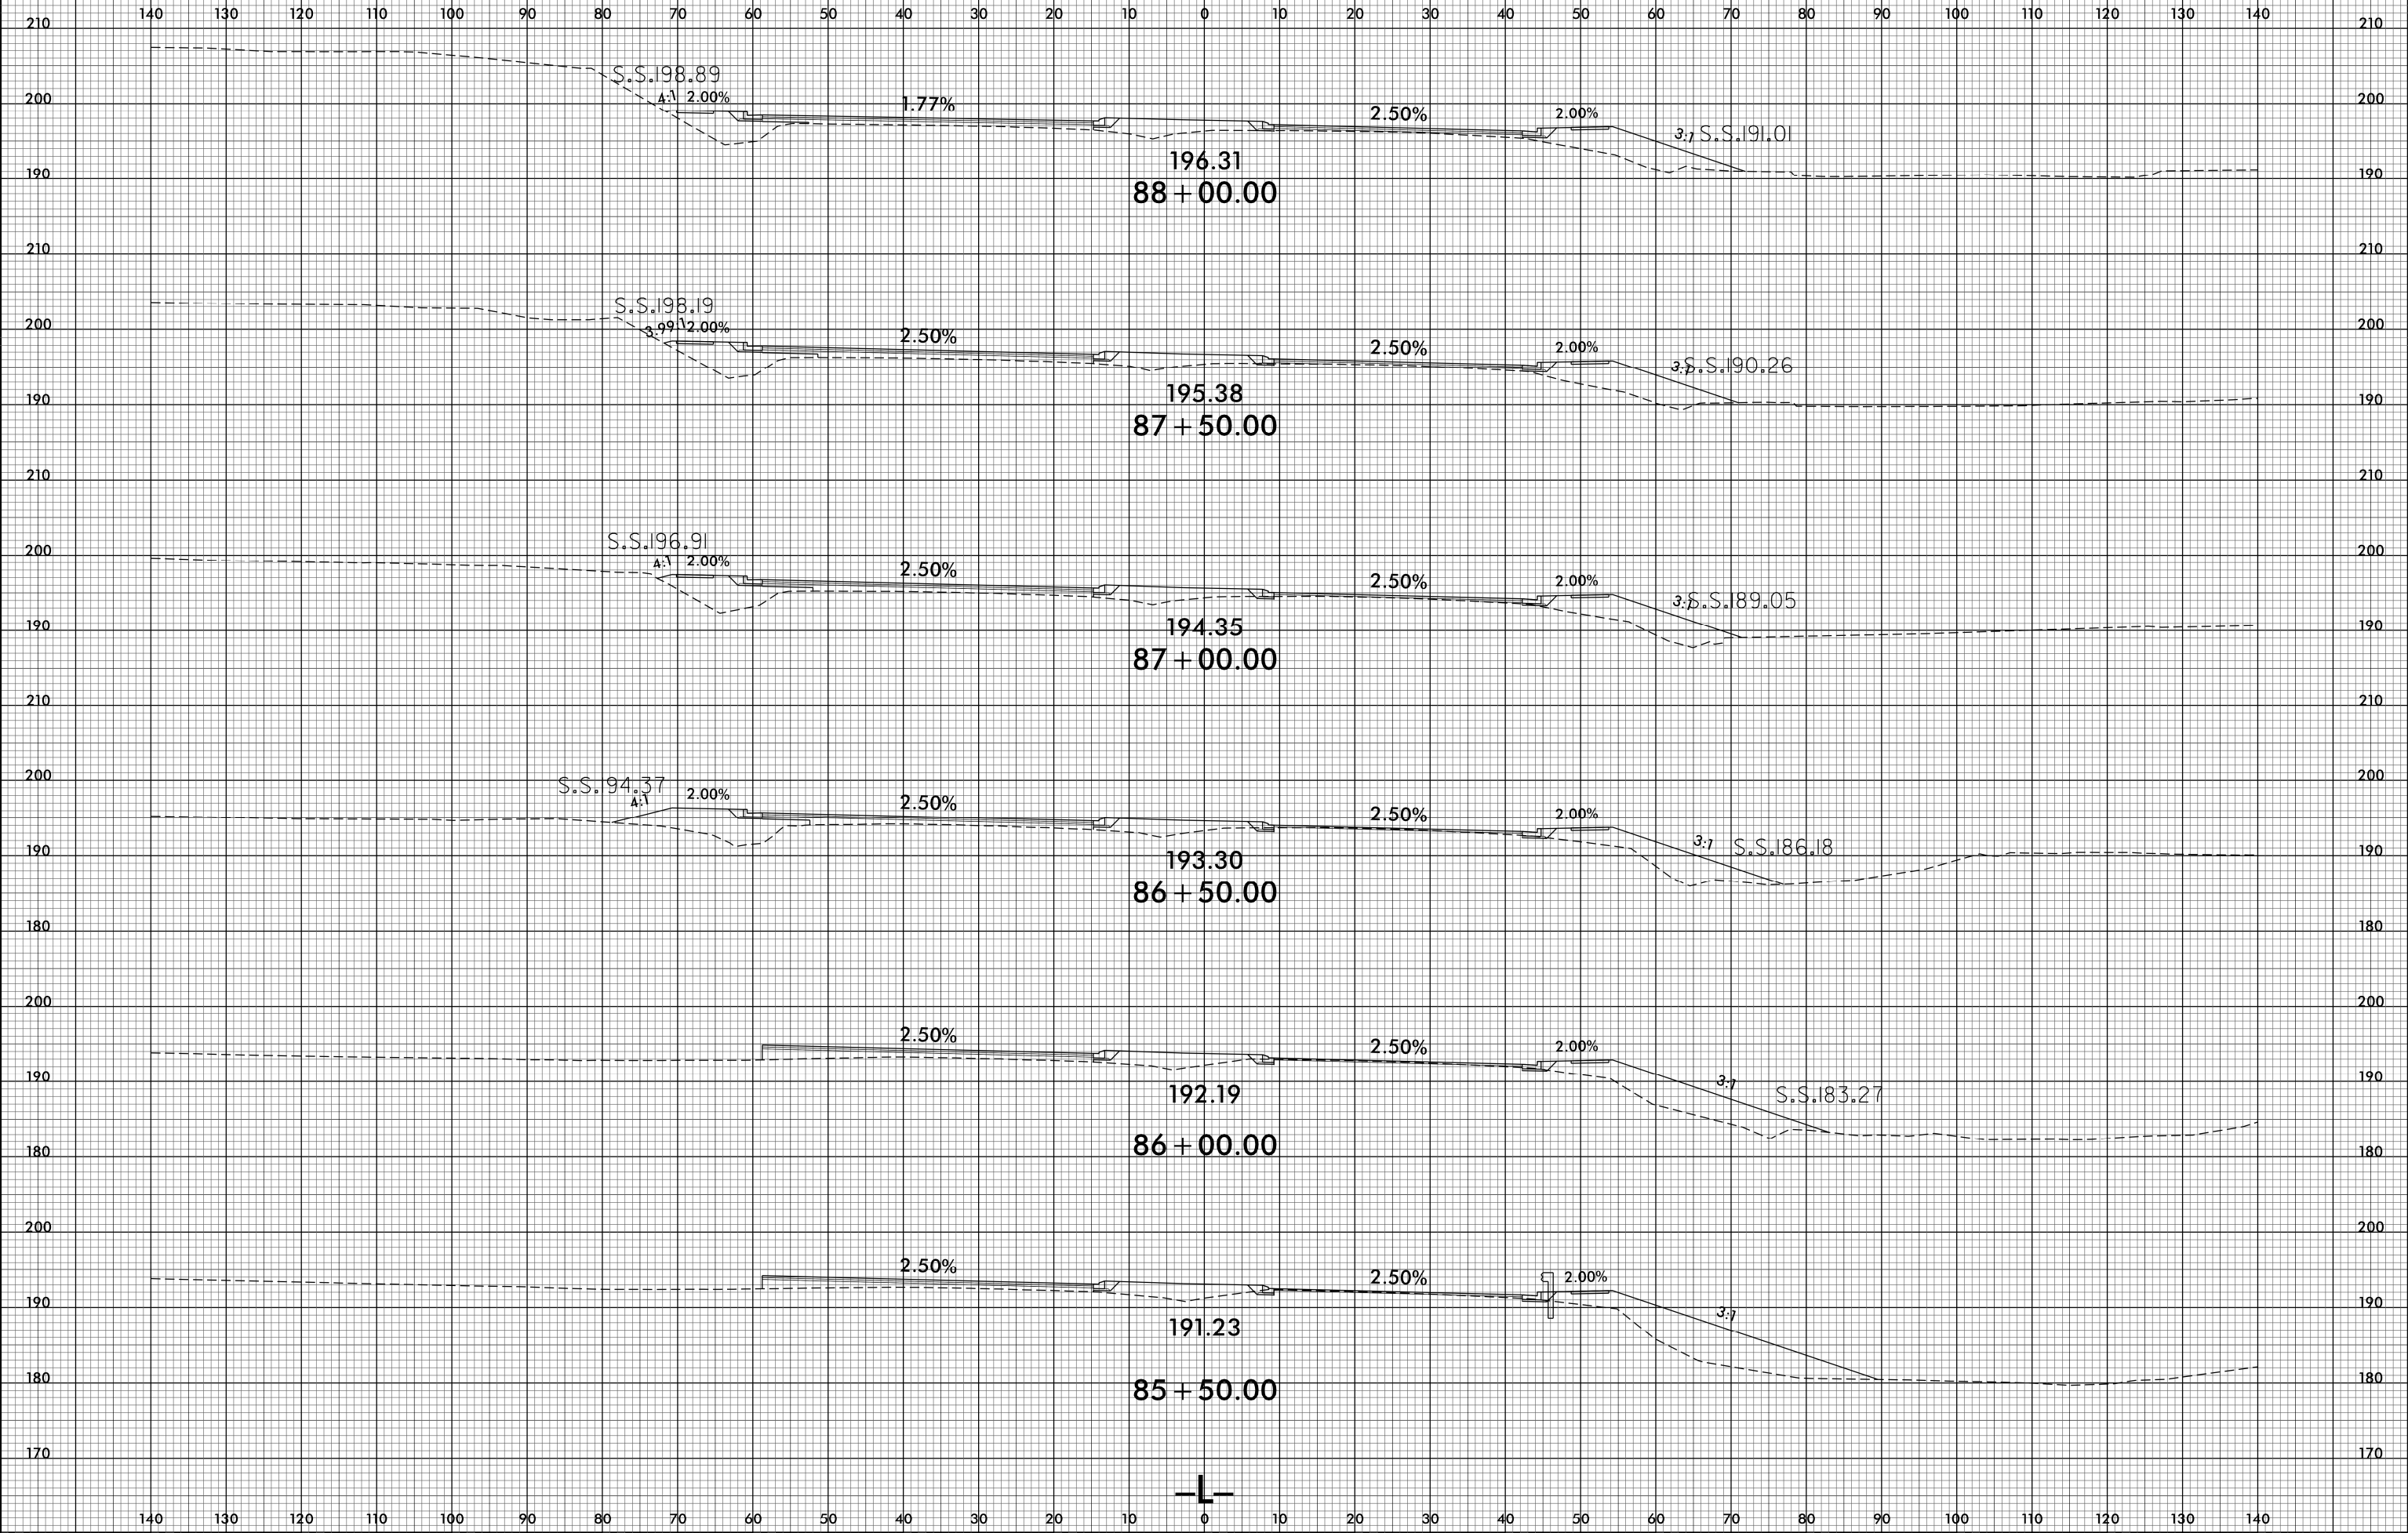

25-APR-2018 14:41
R:\PROJECTS\XG\4405.rdy.xpl.dgn