


8/23/99

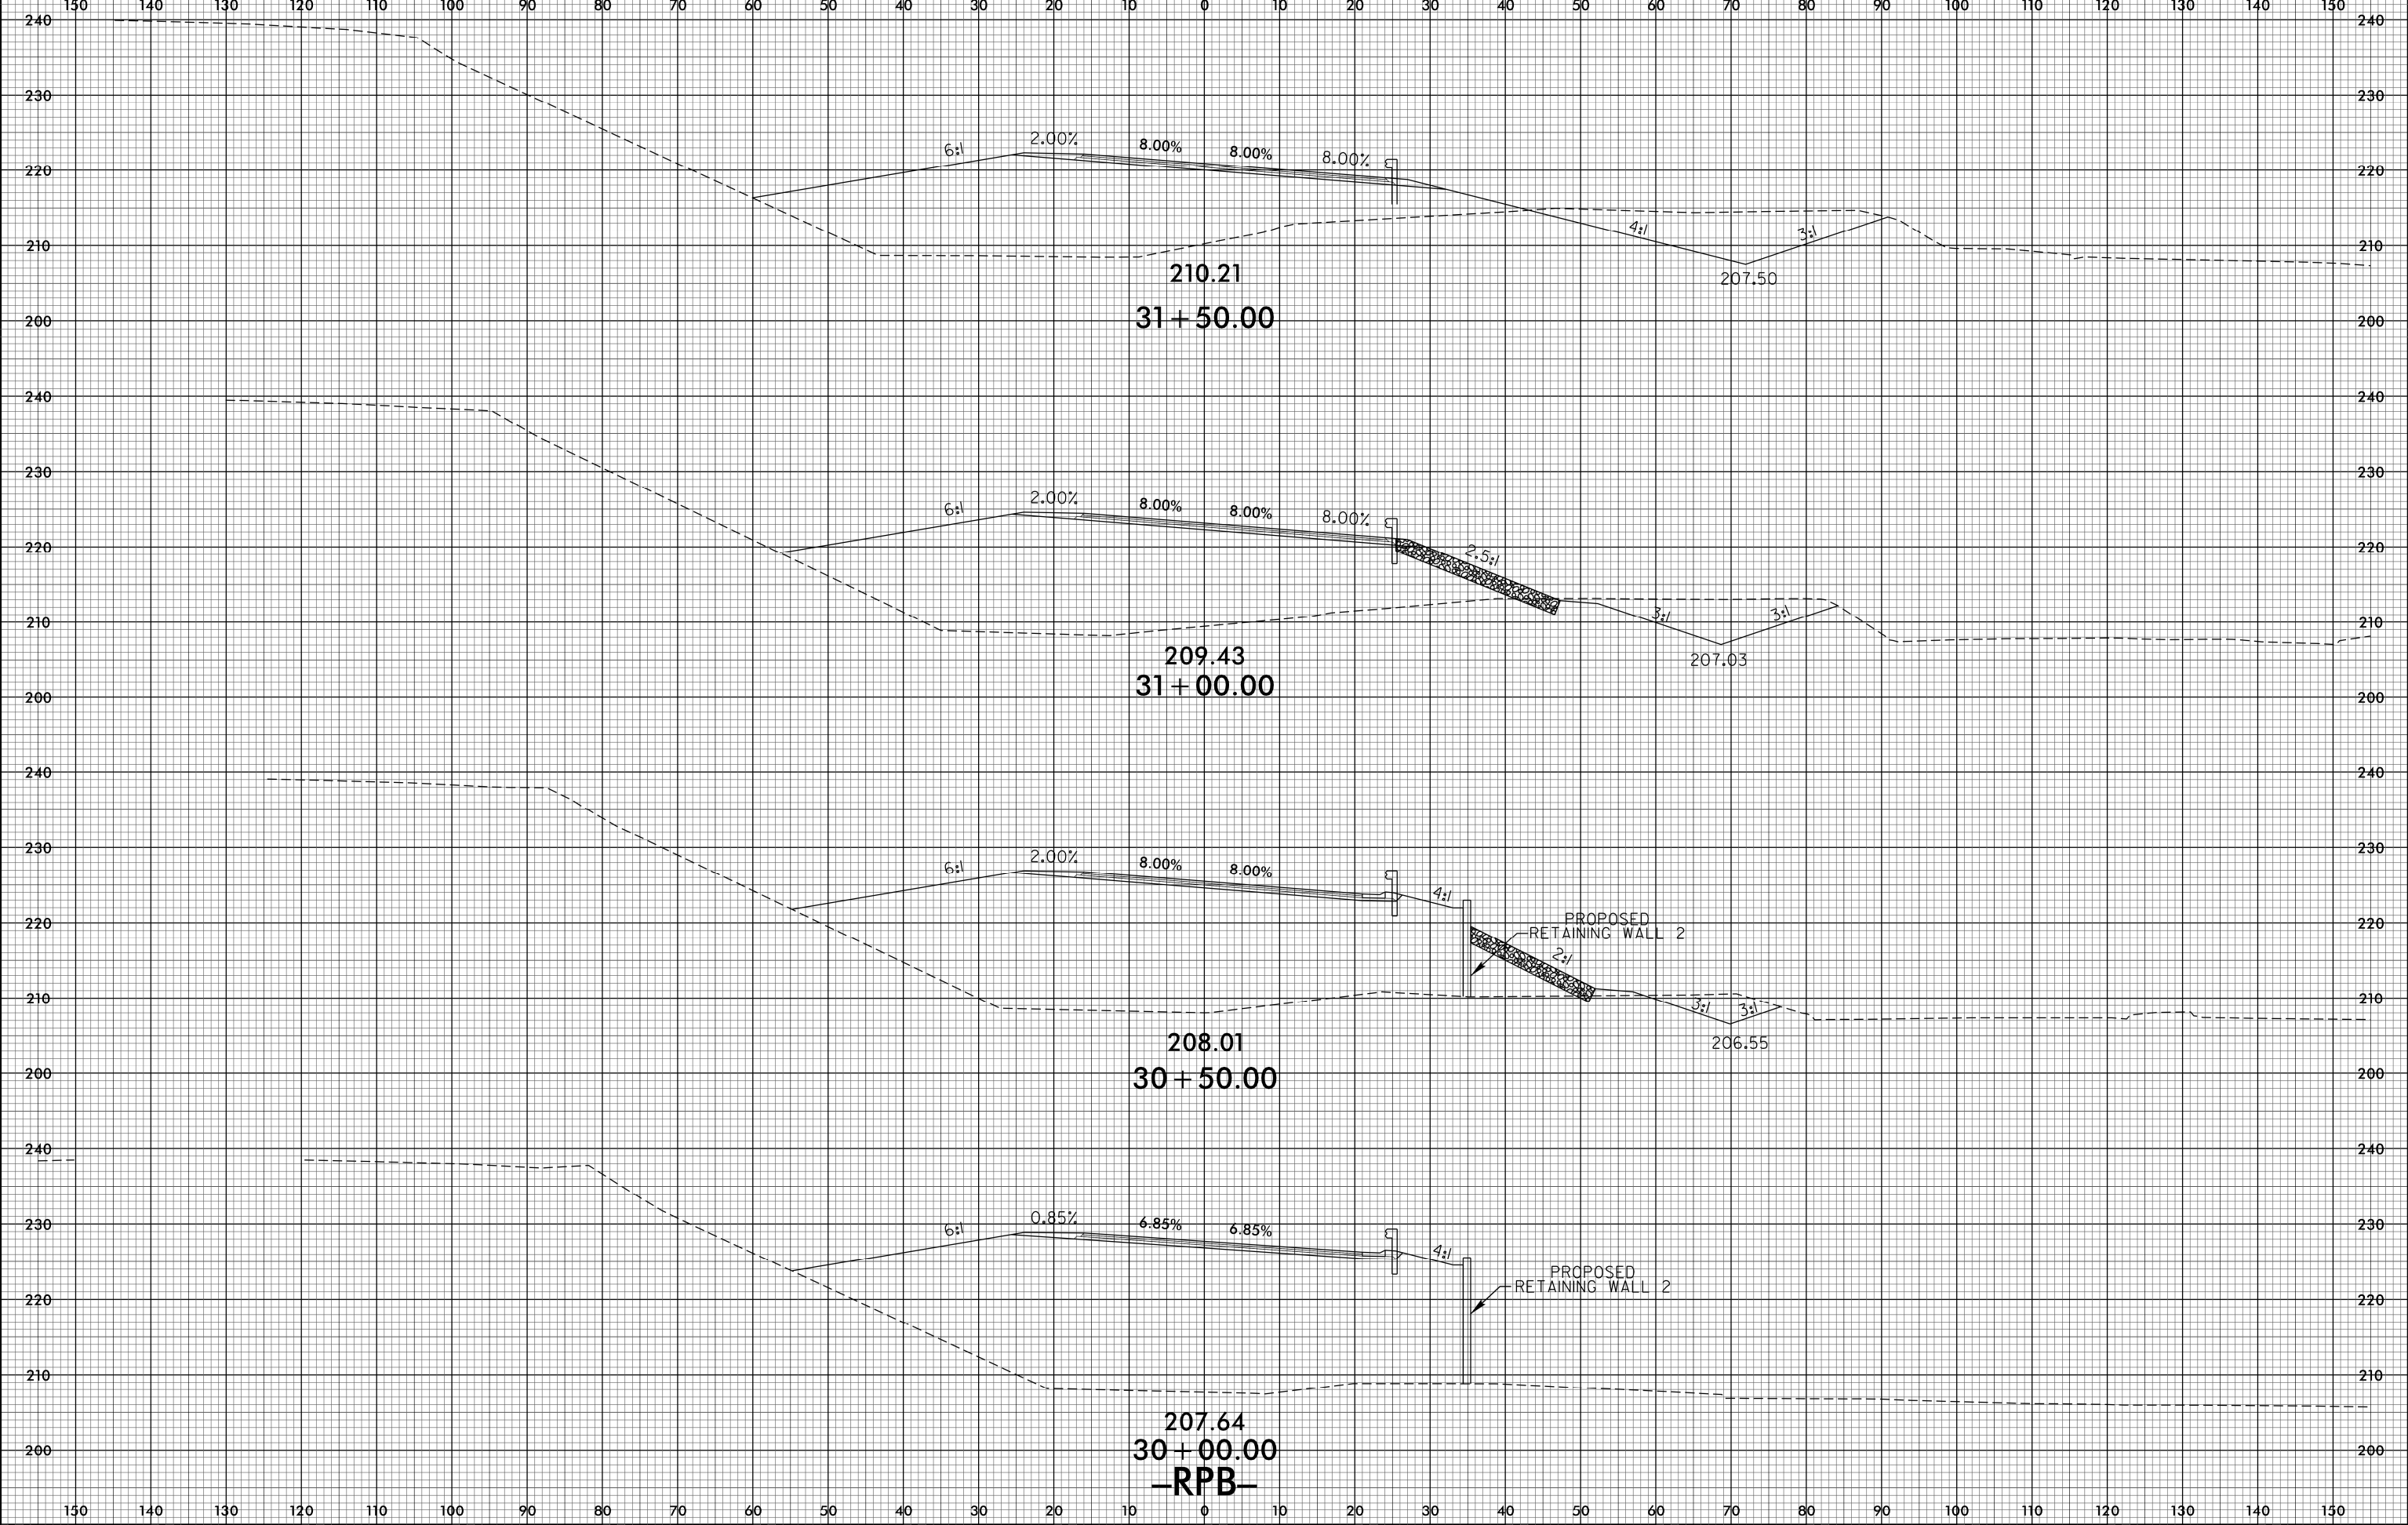

17-MAY-2018 19:59
R:\PROJECTS\XG4405.rdy.xpl.dgn
\$USERNAME\$