


GIRDER LAYOUT (SPAN "A")

FOR LOCATION OF INTERMEDIATE DIAPHRAGMS, SEE GIRDER DIMENSIONS ON "AASHTO TYPE III PRESTRESSED CONCRETE GIRDER" SHEET.

PROJECT NO. U-4405
CUMBERLAND COUNTY
 STATION: 26+78.00 -RPB-

KCA 4800 SIX FORKS ROAD SUITE 120
 KISINGER CAMPO & ASSOCIATES RALEIGH, NC 27609
 (919) 882-7839

DRAWN BY : J. B. HANNA DATE : 05-17
 CHECKED BY : L. MARTINEZ DATE : 05-17
 DESIGN ENGINEER OF RECORD: S. CULLUM DATE : 05-17

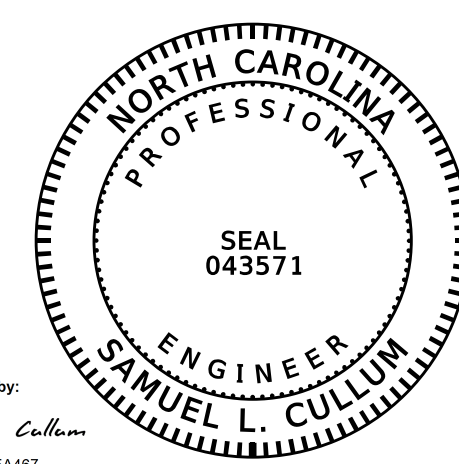

6/6/2018 12:30:46 PM PDT

DOCUMENT NOT CONSIDERED FINAL UNLESS ALL SIGNATURES COMPLETED

STATE OF NORTH CAROLINA
 DEPARTMENT OF TRANSPORTATION
 RALEIGH
 SUPERSTRUCTURE
 GIRDER LAYOUT
 SPAN "A"

REVISIONS						SHEET NO.
NO.	BY:	DATE:	NO.	BY:	DATE:	S-7
1			3			TOTAL SHEETS
2			4			26