

**This electronic collection of documents is provided  
for the convenience of the user  
and is Not a Certified Document –**

**The documents contained herein were originally issued  
and sealed by the individuals whose names and license  
numbers appear on each page, on the dates appearing  
with their signature on that page.**


**This file or an individual page  
shall not be considered a certified document.**

8/23/99




PROJ. REFERENCE NO.  
U-4405


SHEET NO.  
X-45

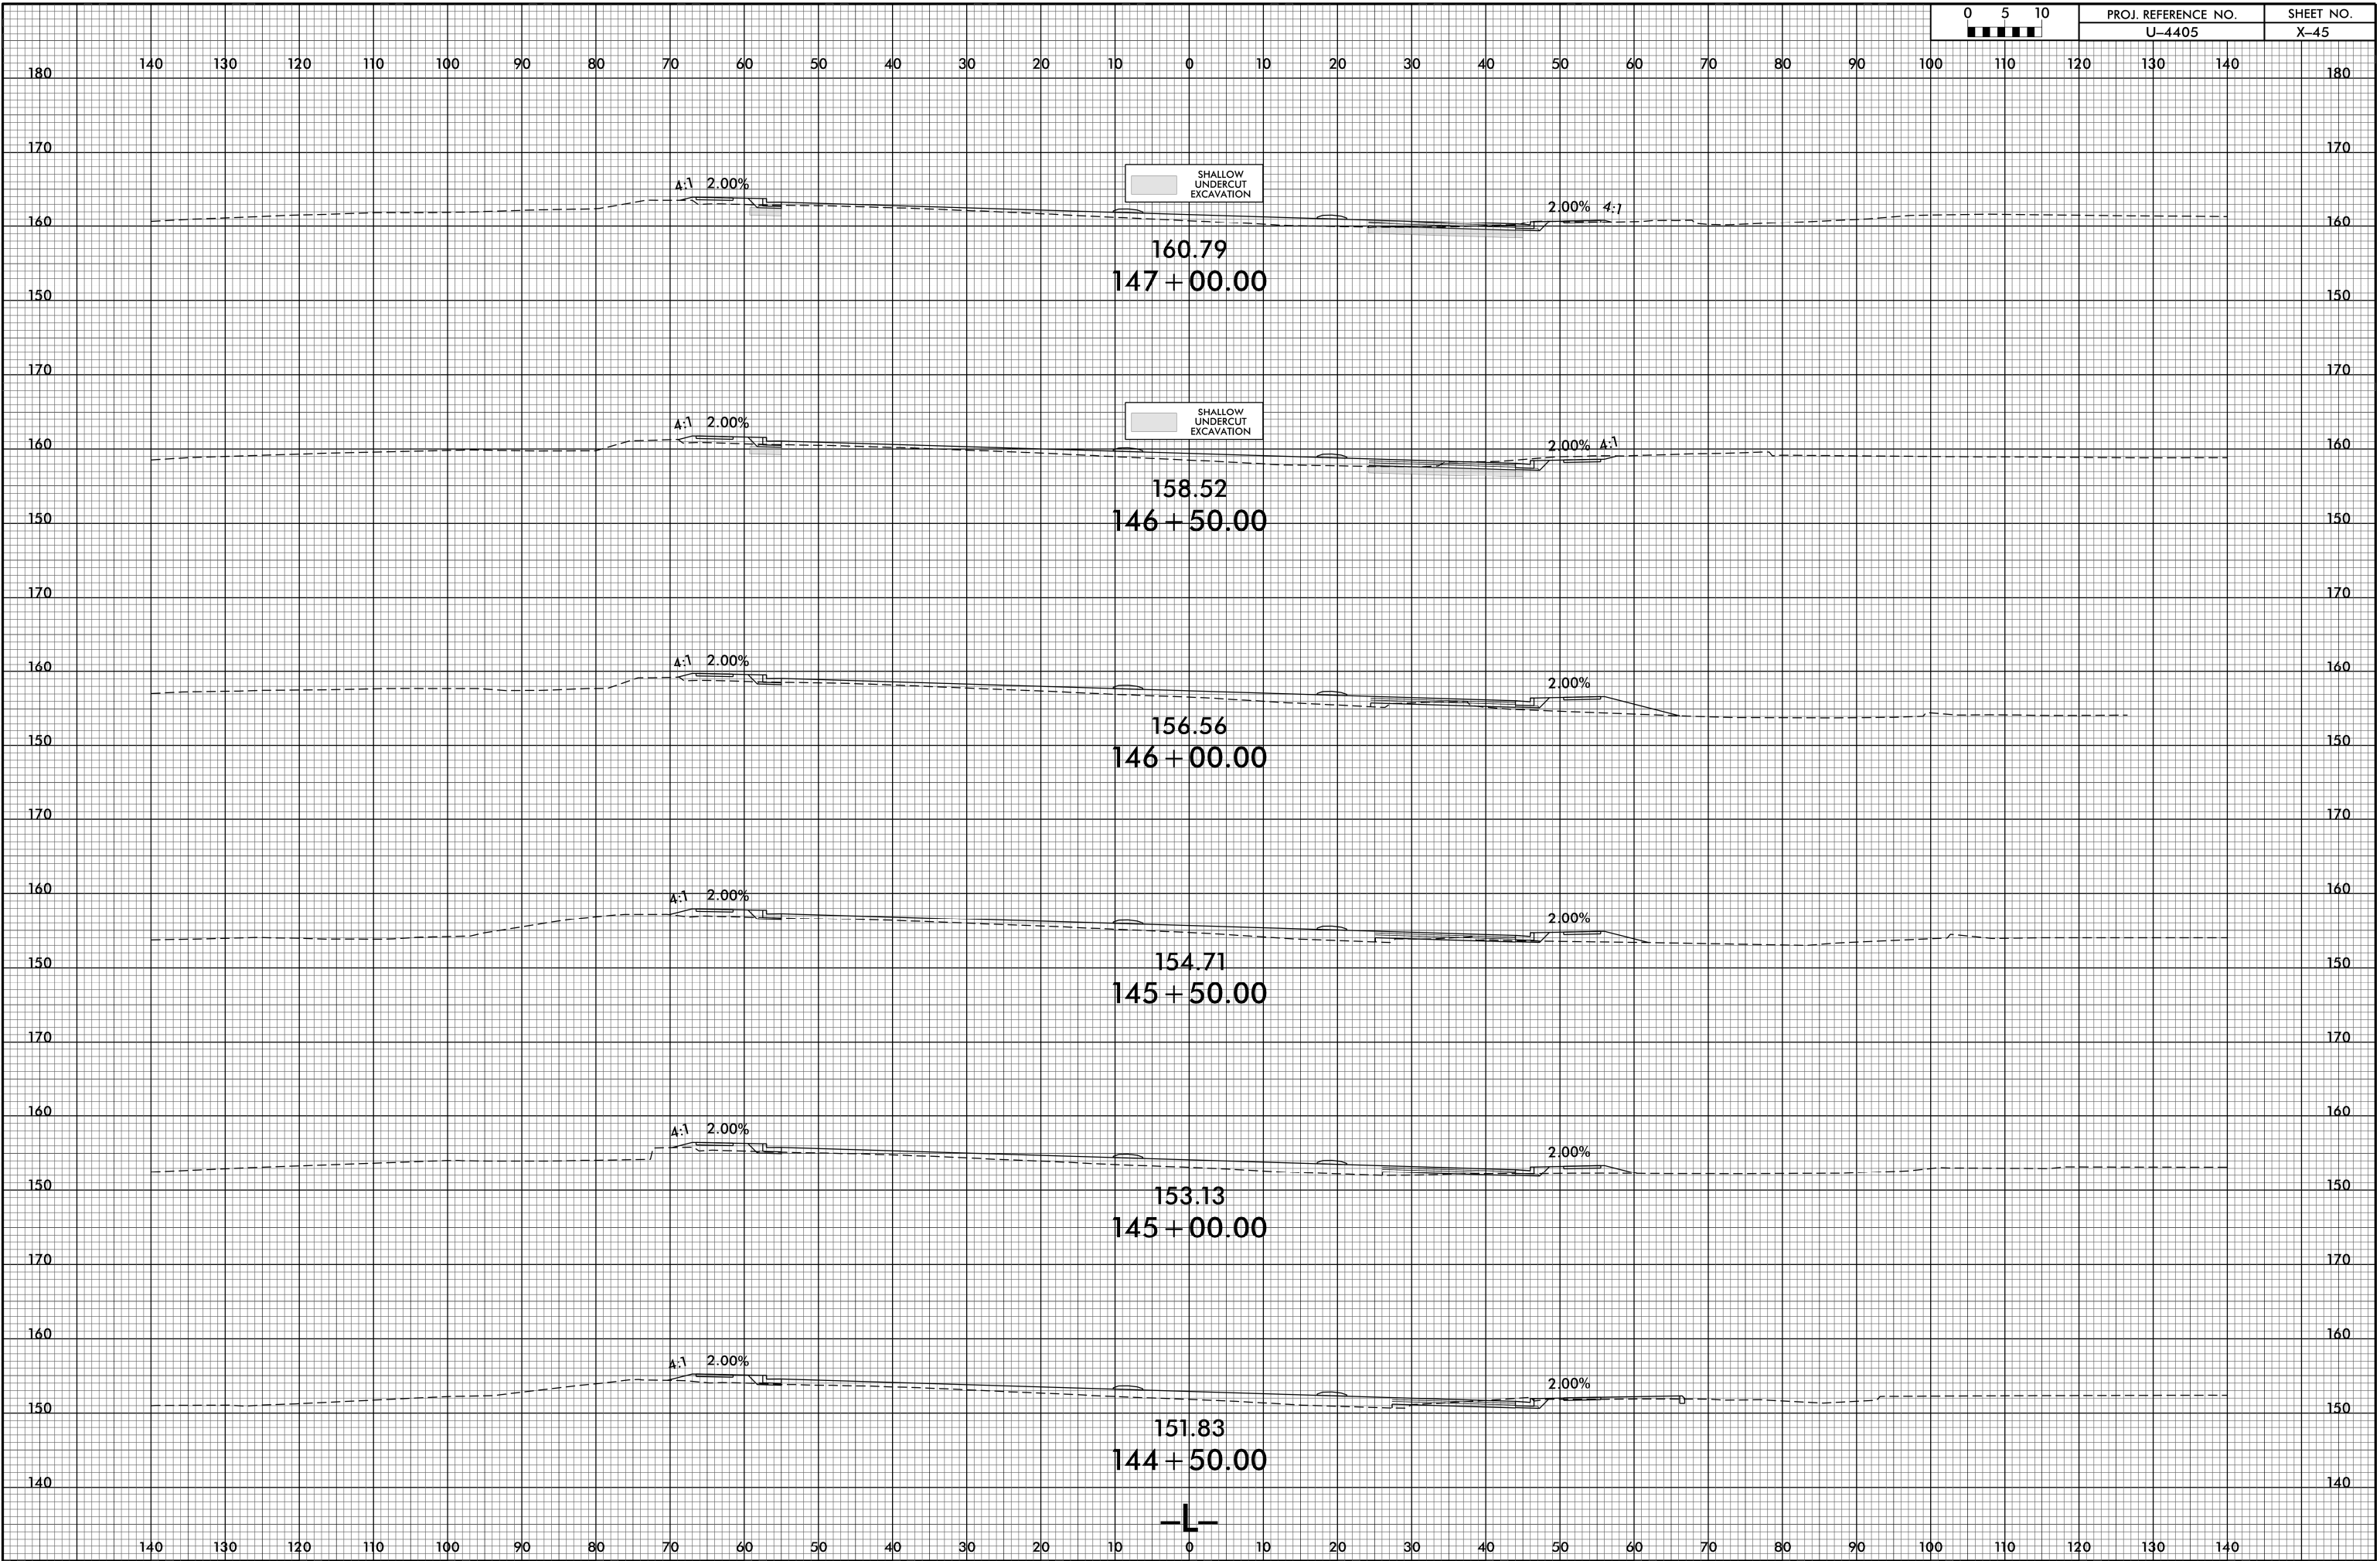

30-MAY-2008 09:48  
R:\PROJECTS\XG\4405.rdy\_xpl.dgn  
\$\$\$\$\$

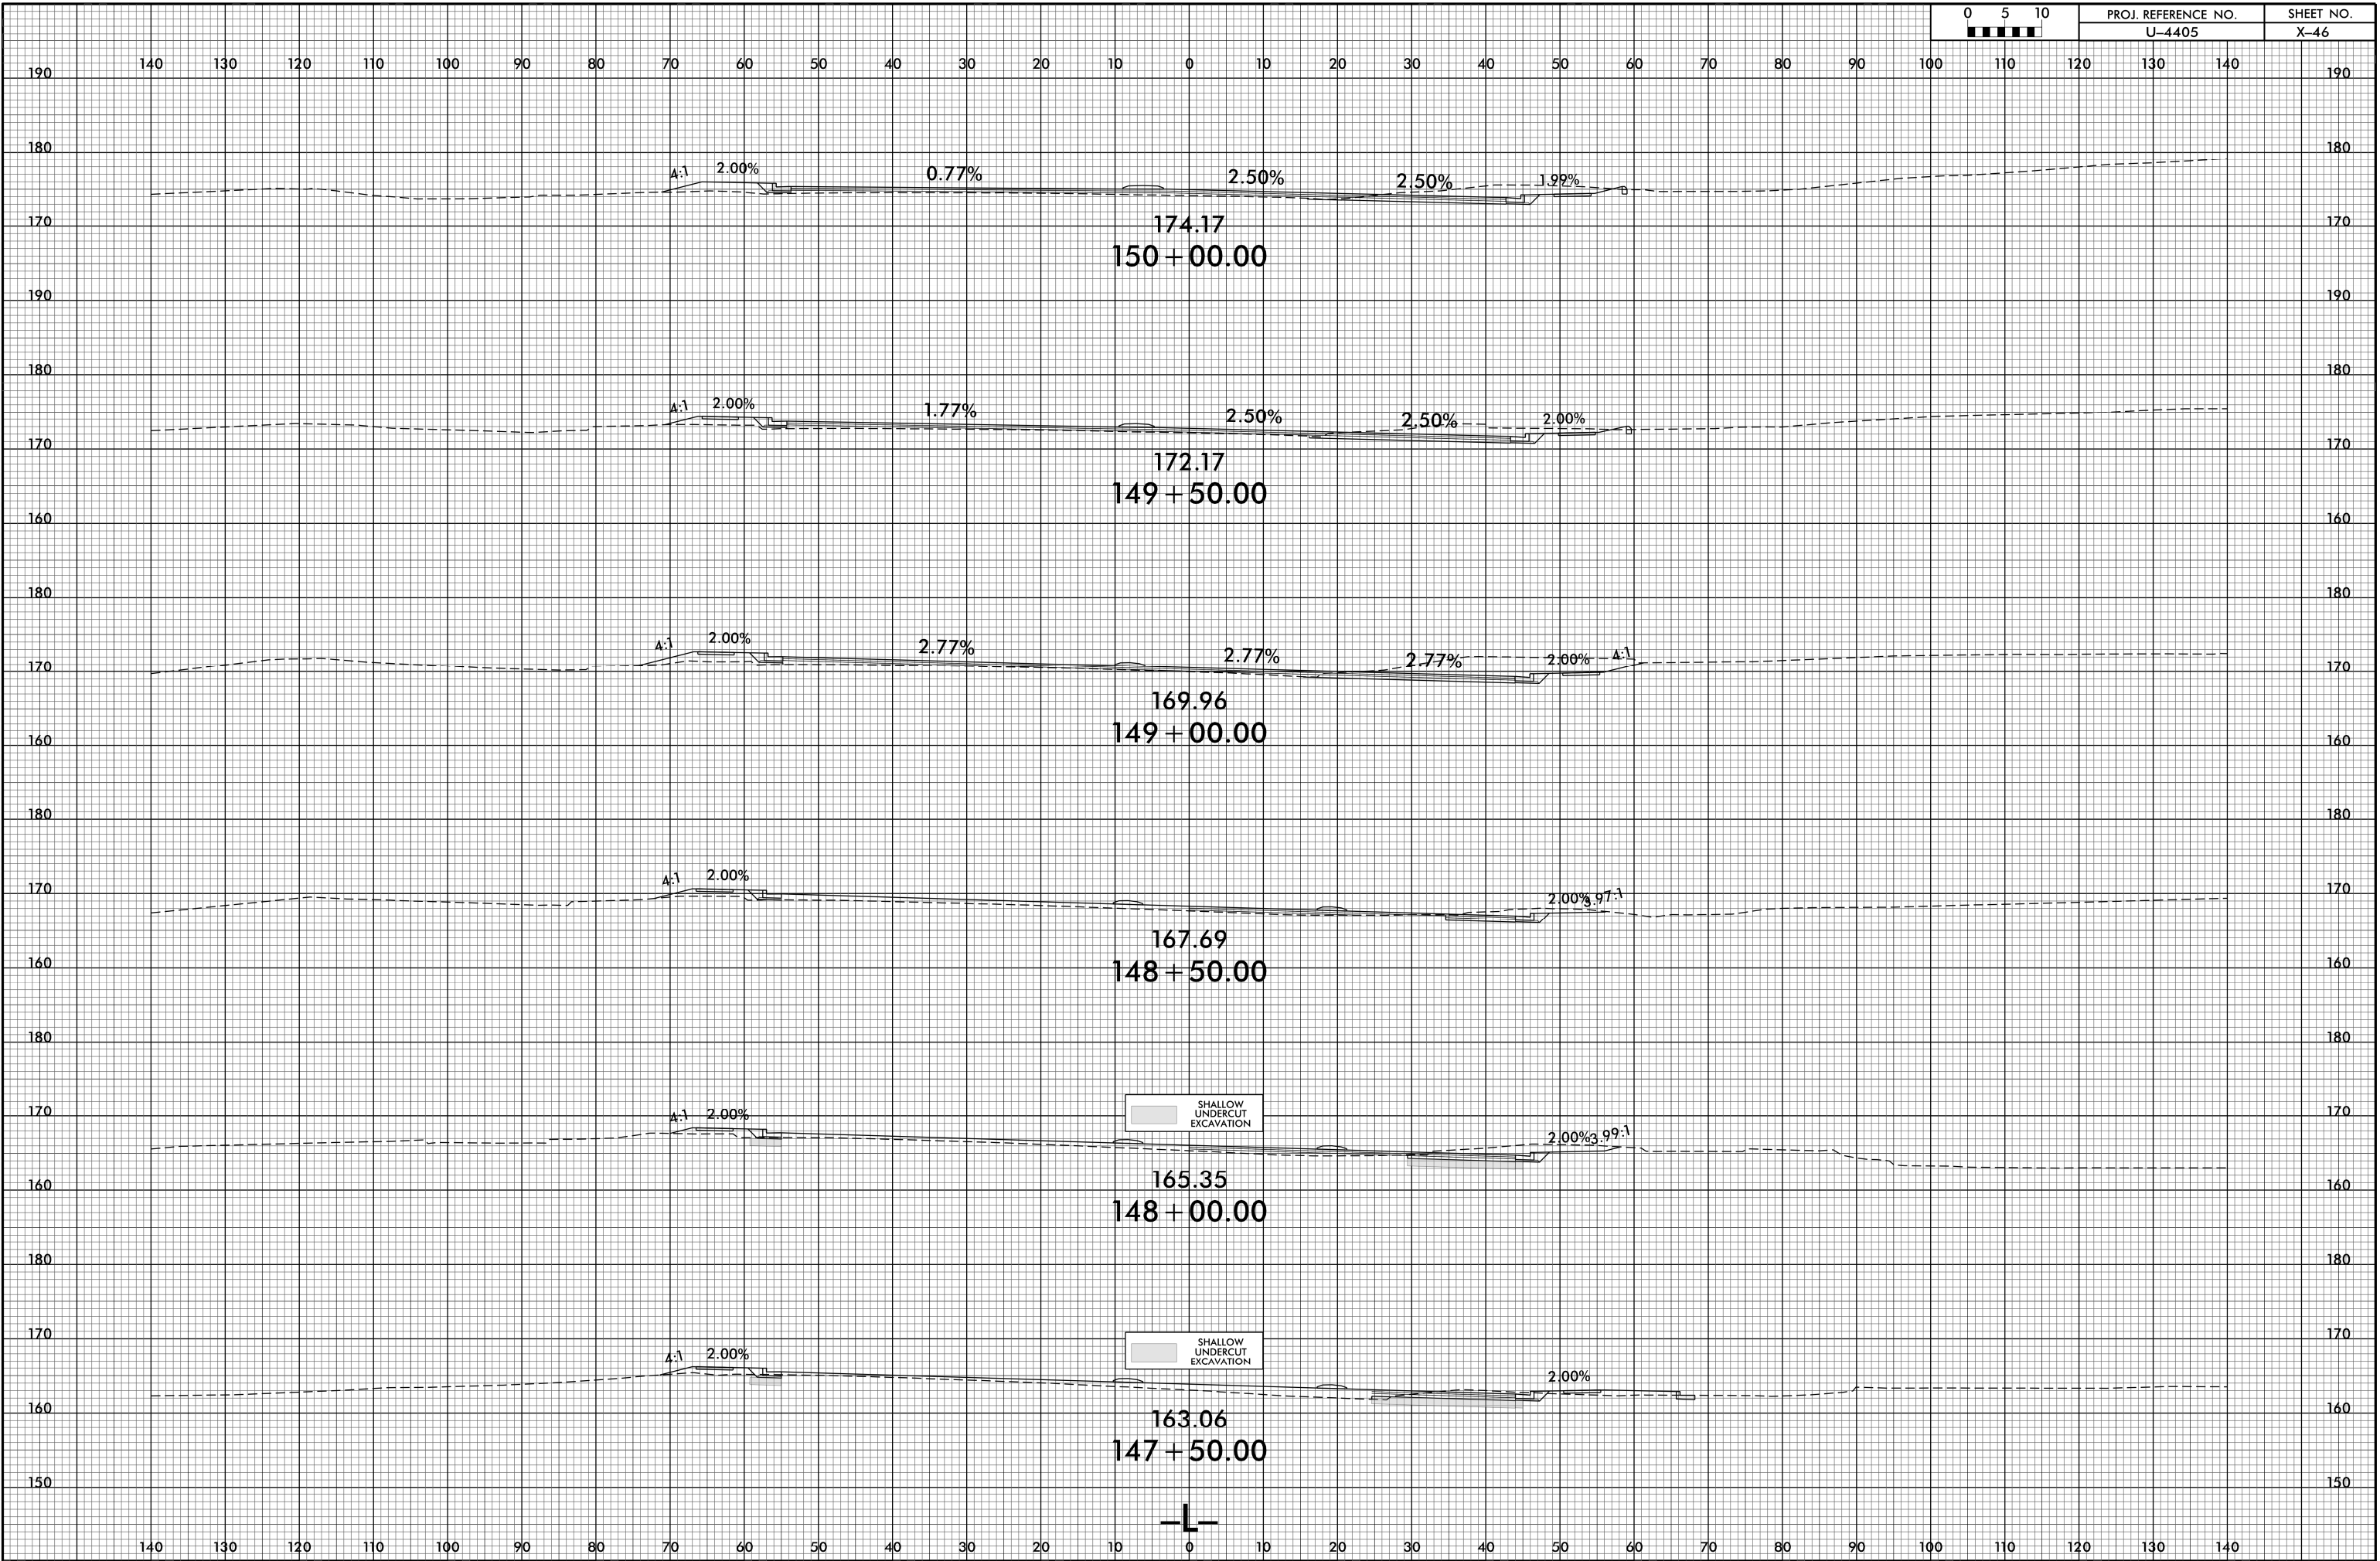


140 130 120 110 100 90 80 70 60 50 40 30 20 10 0 10 20 30 40 50 60 70 80 90 100 110 120 130 140

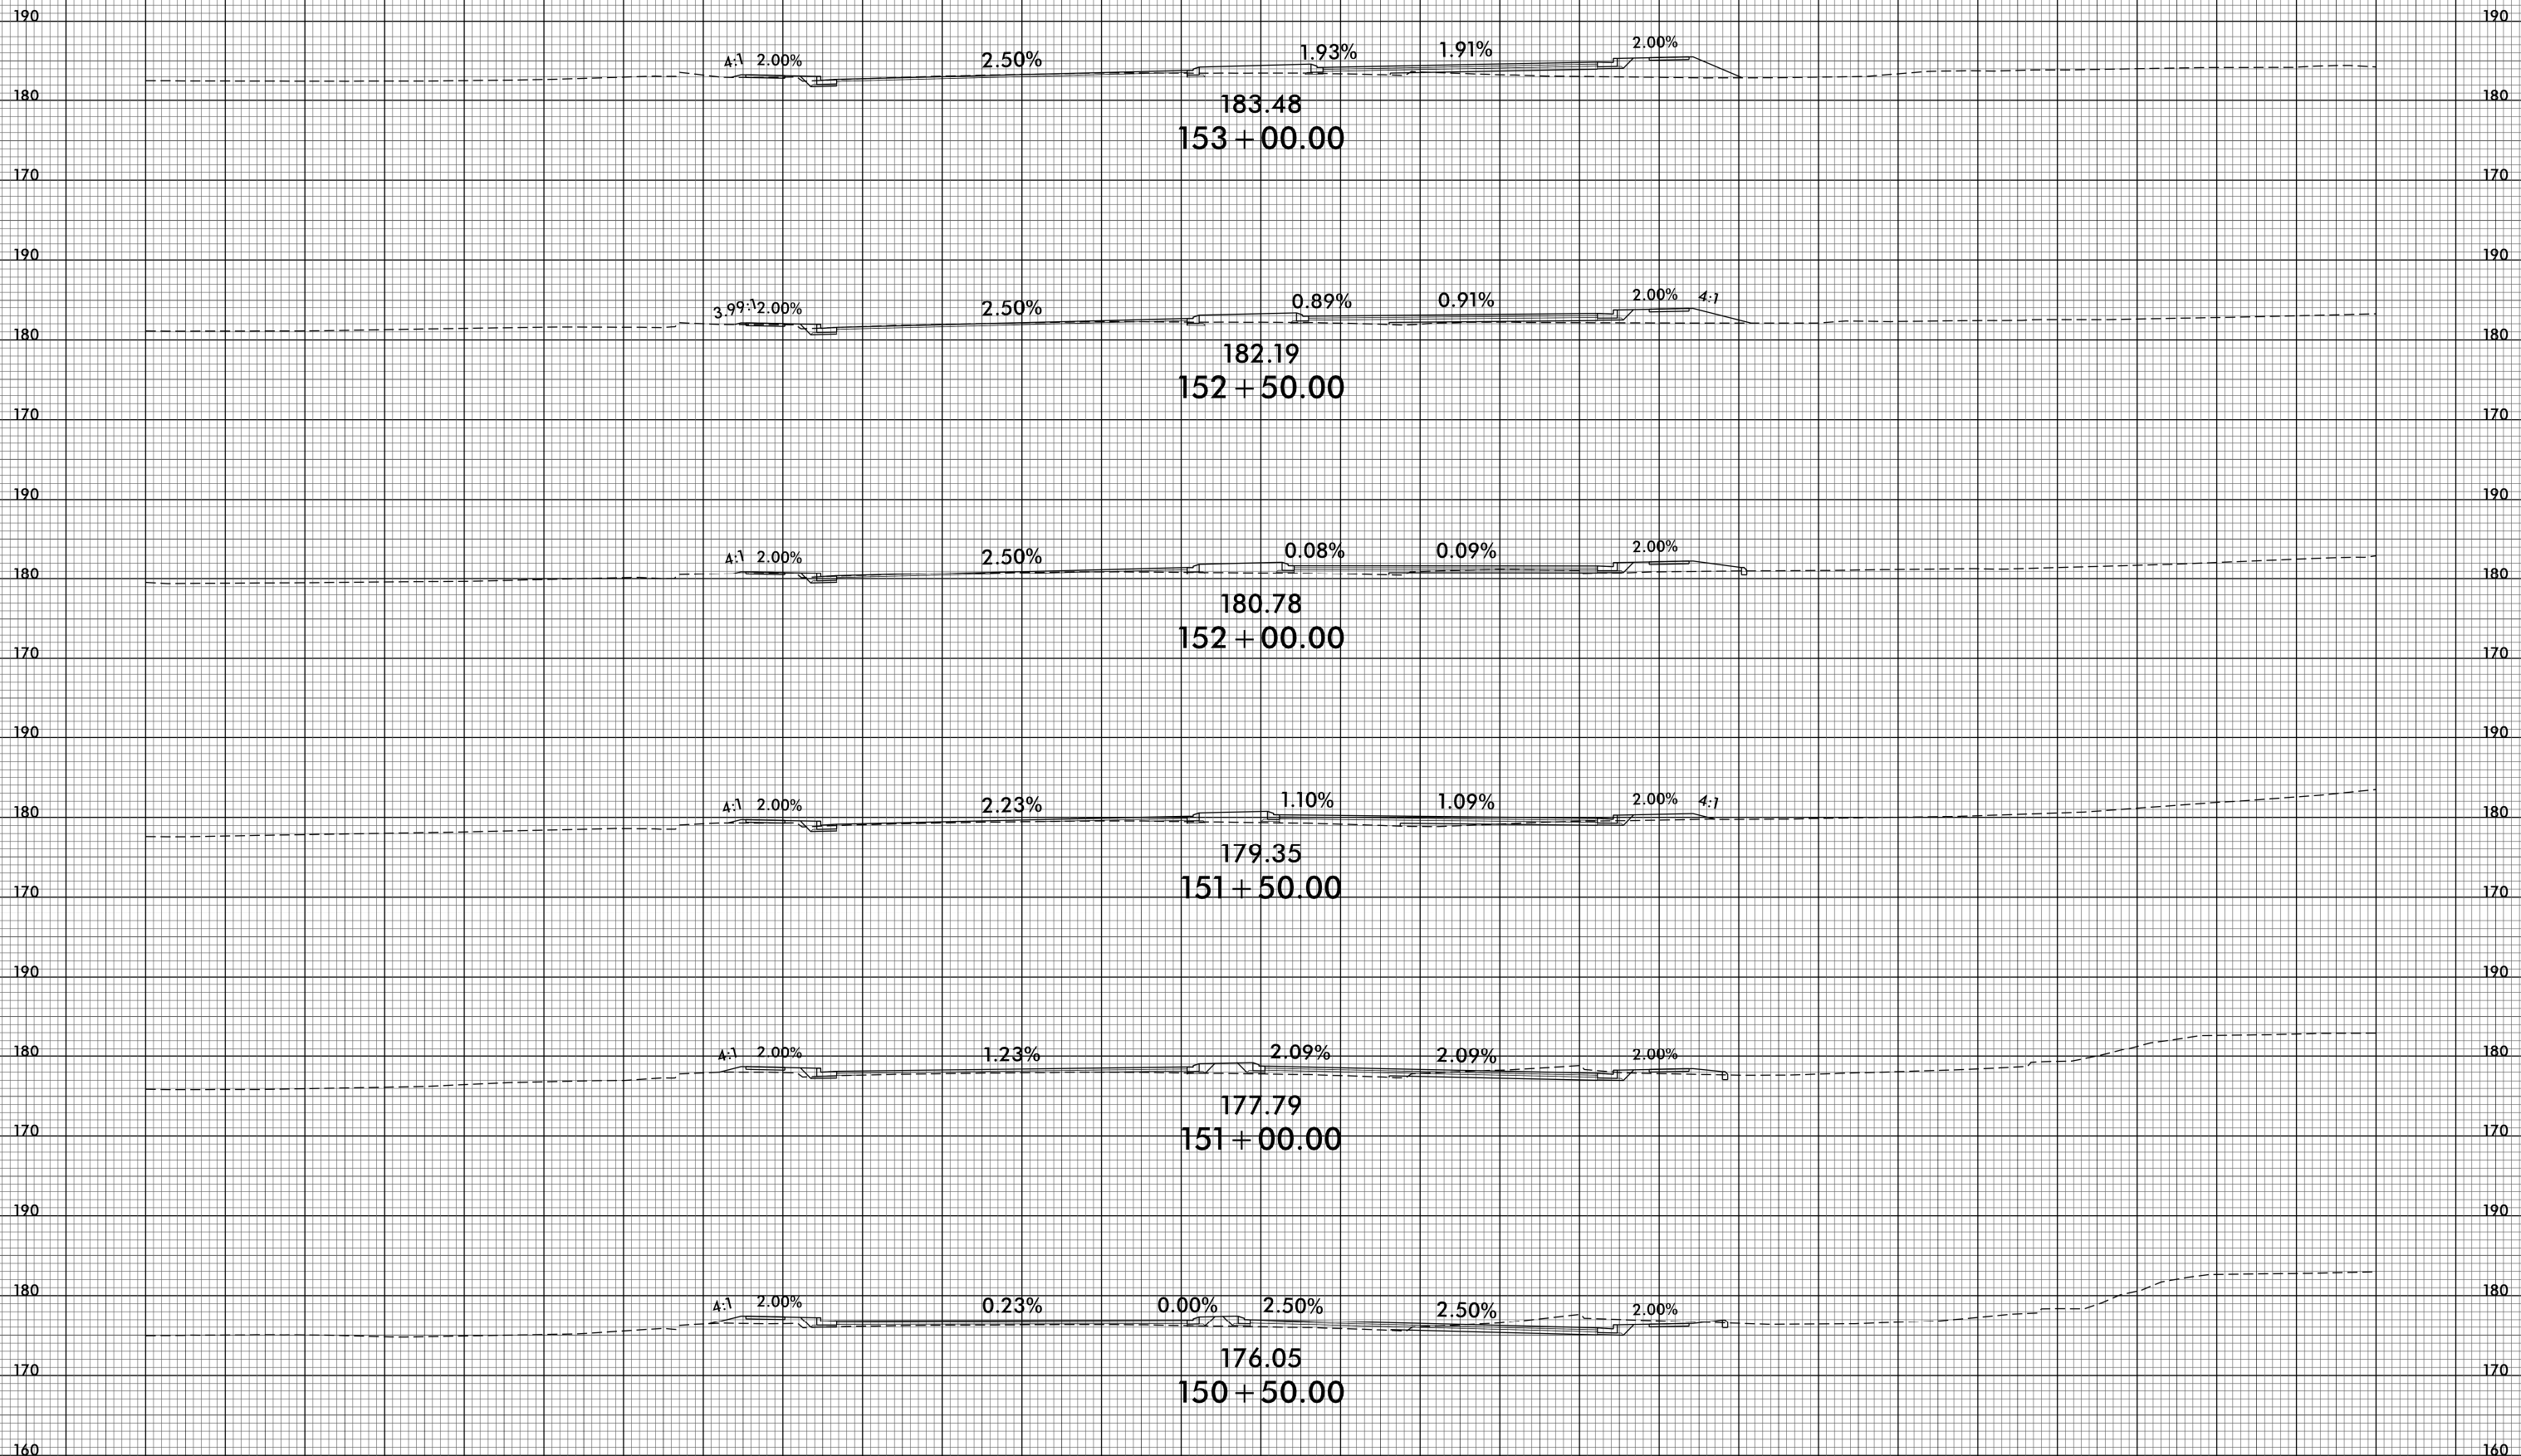



140 130 120 110 100 90 80 70 60 50 40 30 20 10 0 10 20 30 40 50 60 70 80 90 100 110 120 130 140

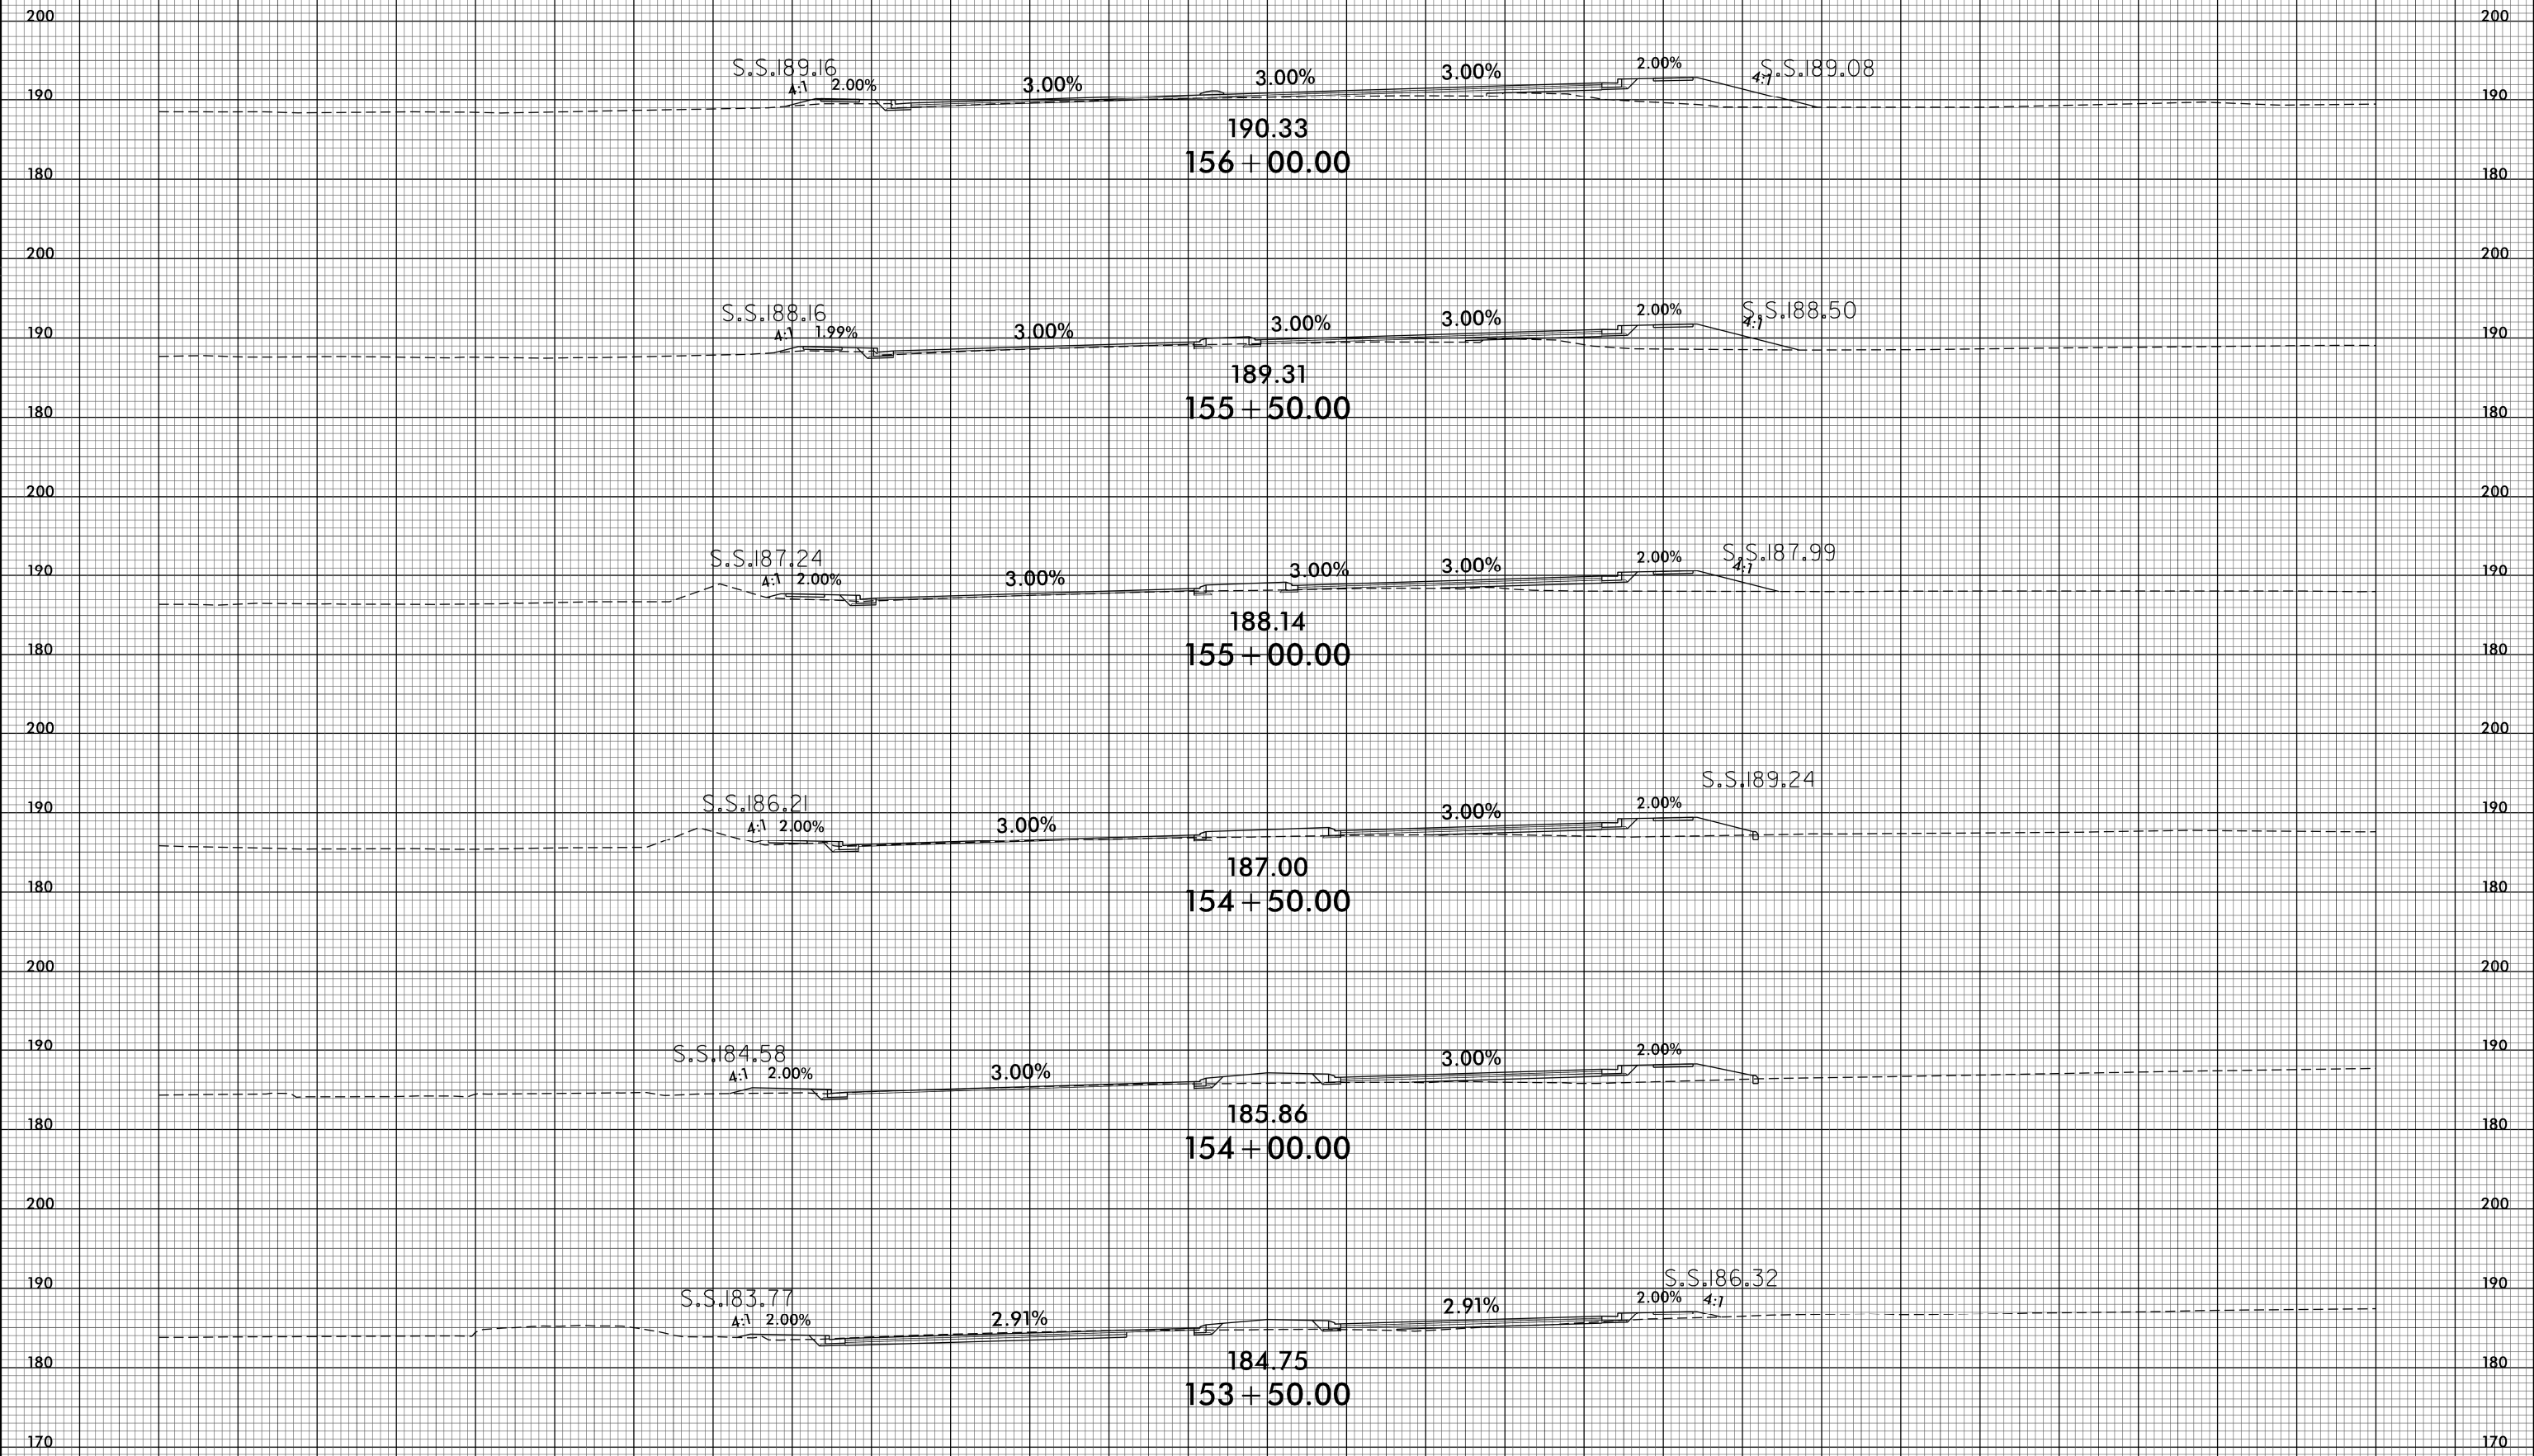

140 130 120 110 100 90 80 70 60 50 40 30 20 10 0 10 20 30 40 50 60 70 80 90 100 110 120 130 140

210 210

200 200

S.S. 196.40 2.00% 2.50% 2.50% 1.69% 2.00% S.S. 195.64

196.77  
159 + 00.00

210 210

200 200

2.00% 2.50% 1.52% 0.69% 2.00% S.S. 195.79

195.69  
158 + 50.00

210 210

200 200

S.S. 193.89 2.00% 2.50% 0.35% 0.31% 2.00% S.S. 195.71

194.63  
158 + 00.00

210 210

200 200

S.S. 192.87 2.00% 2.50% 1.31% 1.31% 2.00% S.S. 195.35

193.53  
157 + 50.00

180 180

200 200

S.S. 191.54 2.00% 2.50% 2.31% 2.31% 2.00% S.S. 191.40

192.44  
157 + 00.00

180 180

200 200


S.S. 190.06 2.00% 3.00% 3.00% 3.00% 1.99% S.S. 190.36


191.39  
156 + 50.00


180 180




140 130 120 110 100 90 80 70 60 50 40 30 20 10 0 10 20 30 40 50 60 70 80 90 100 110 120 130 140

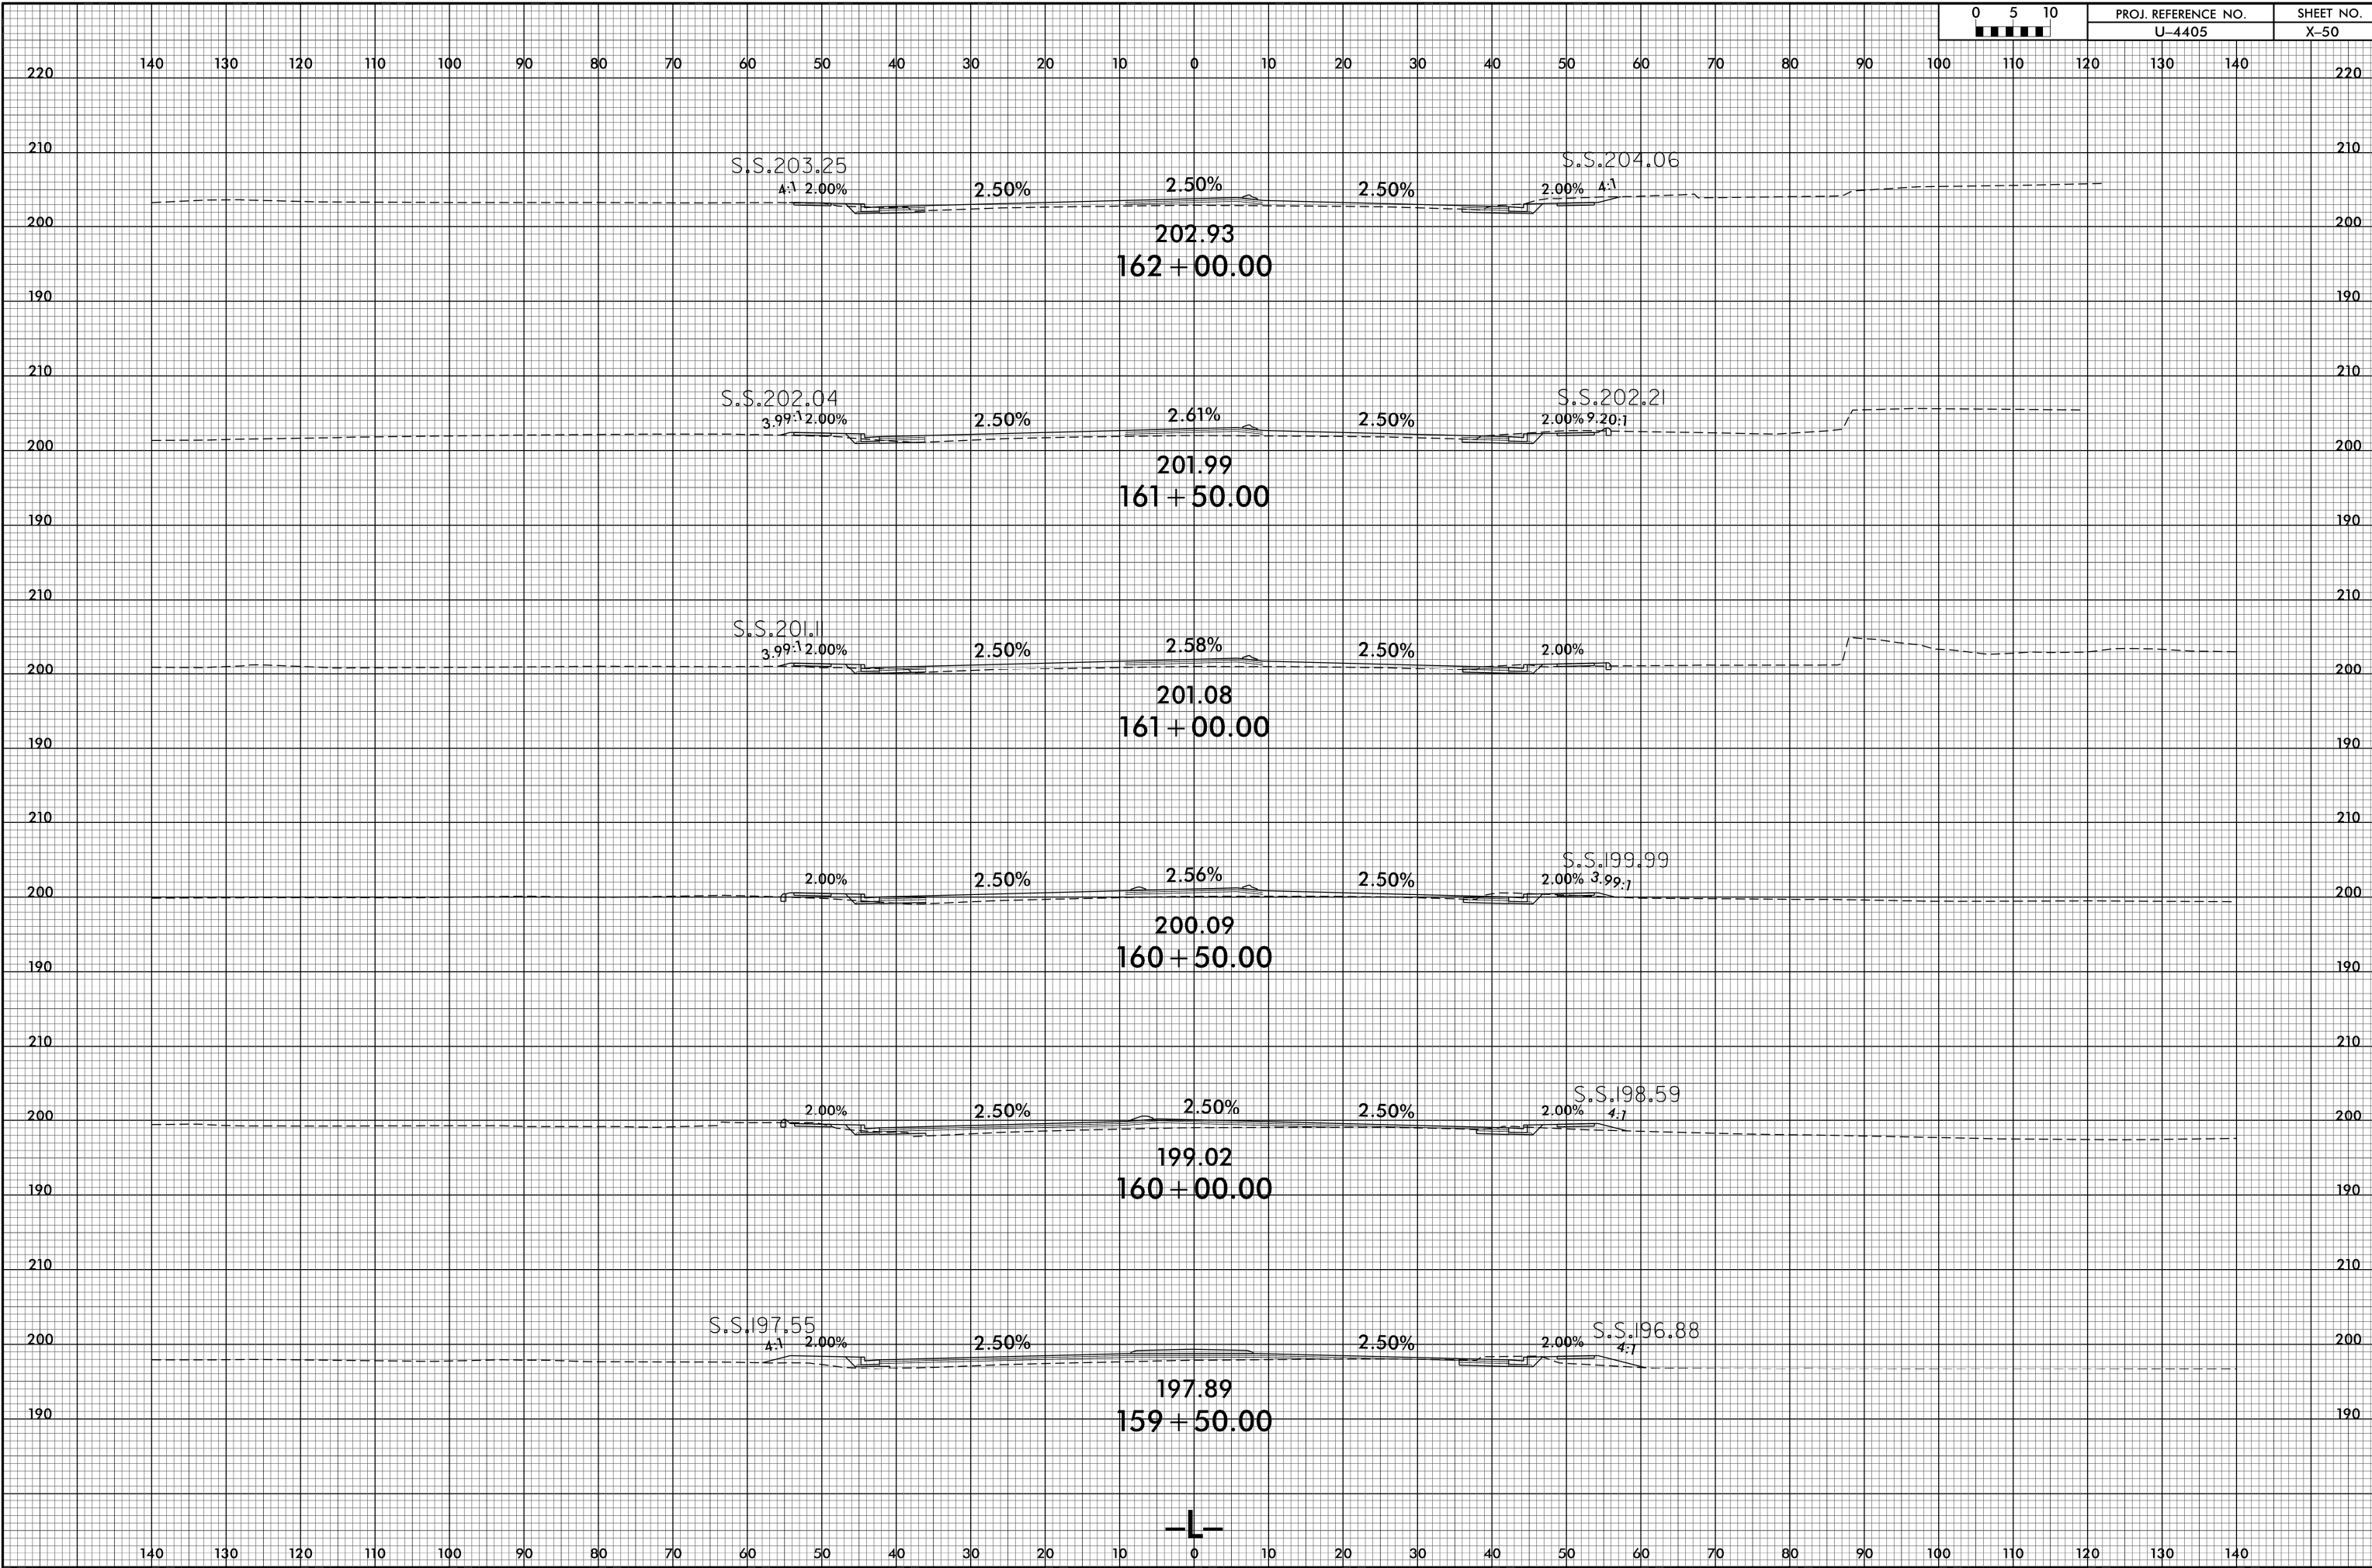

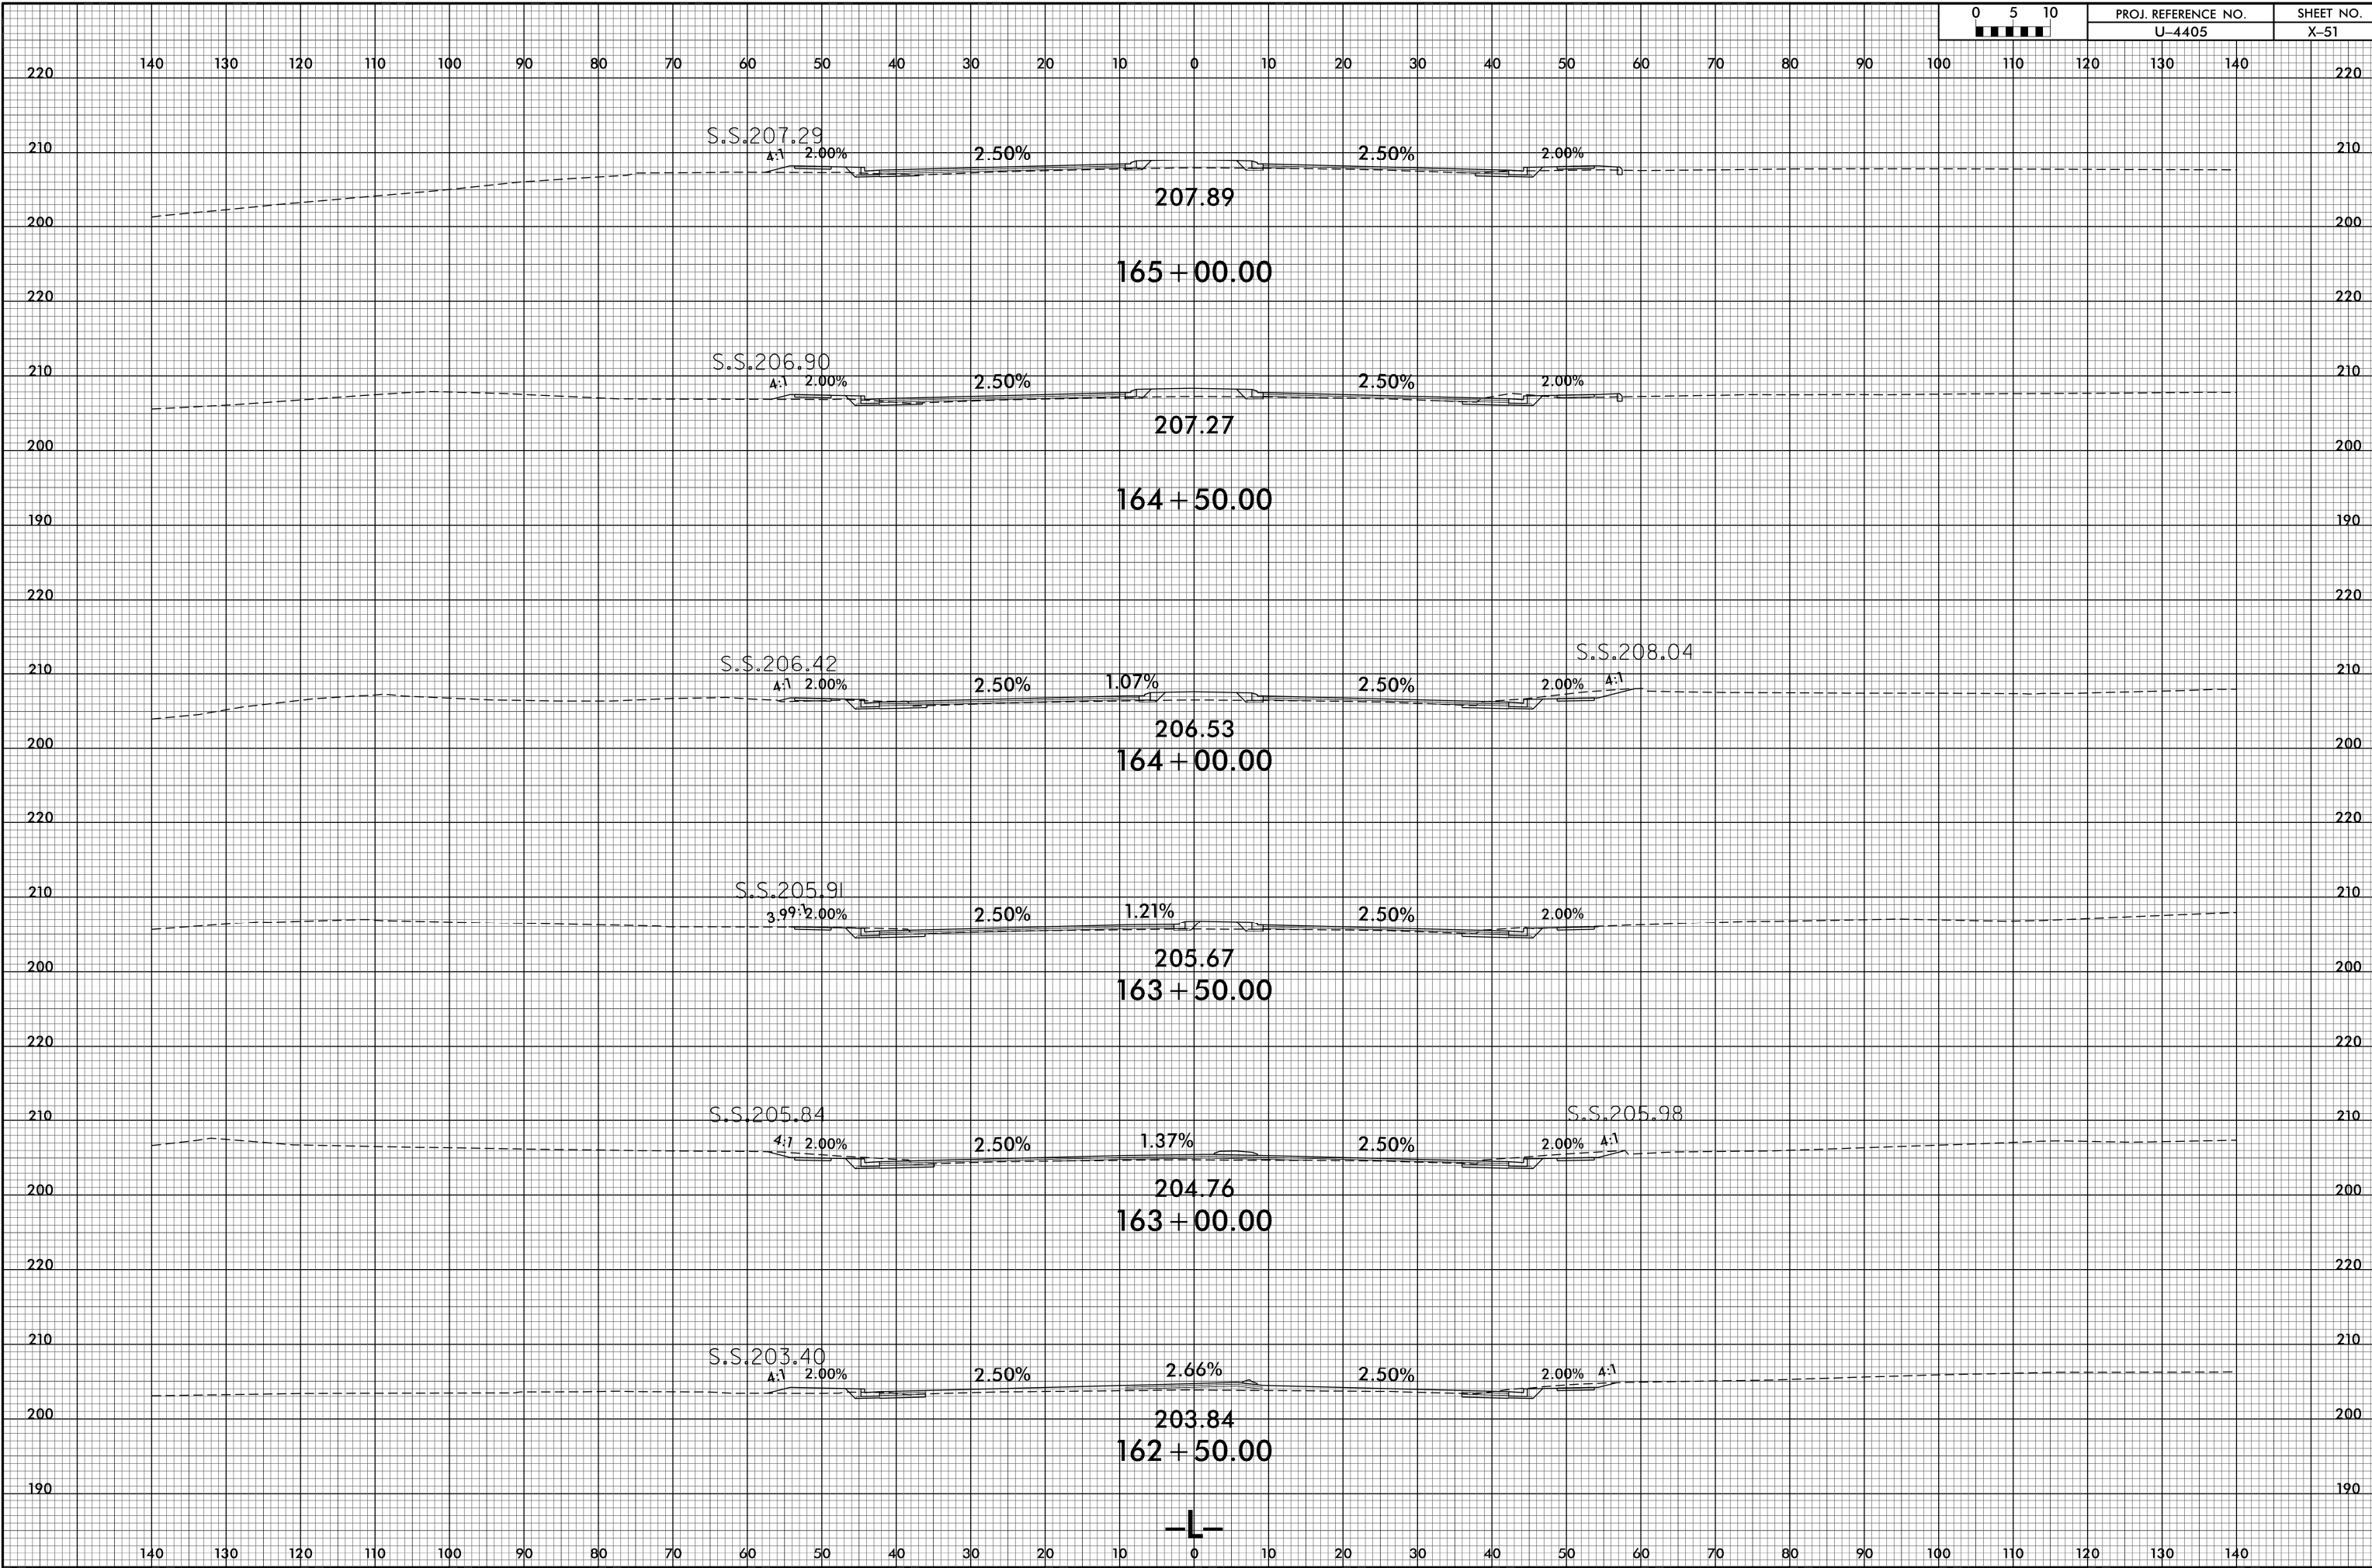


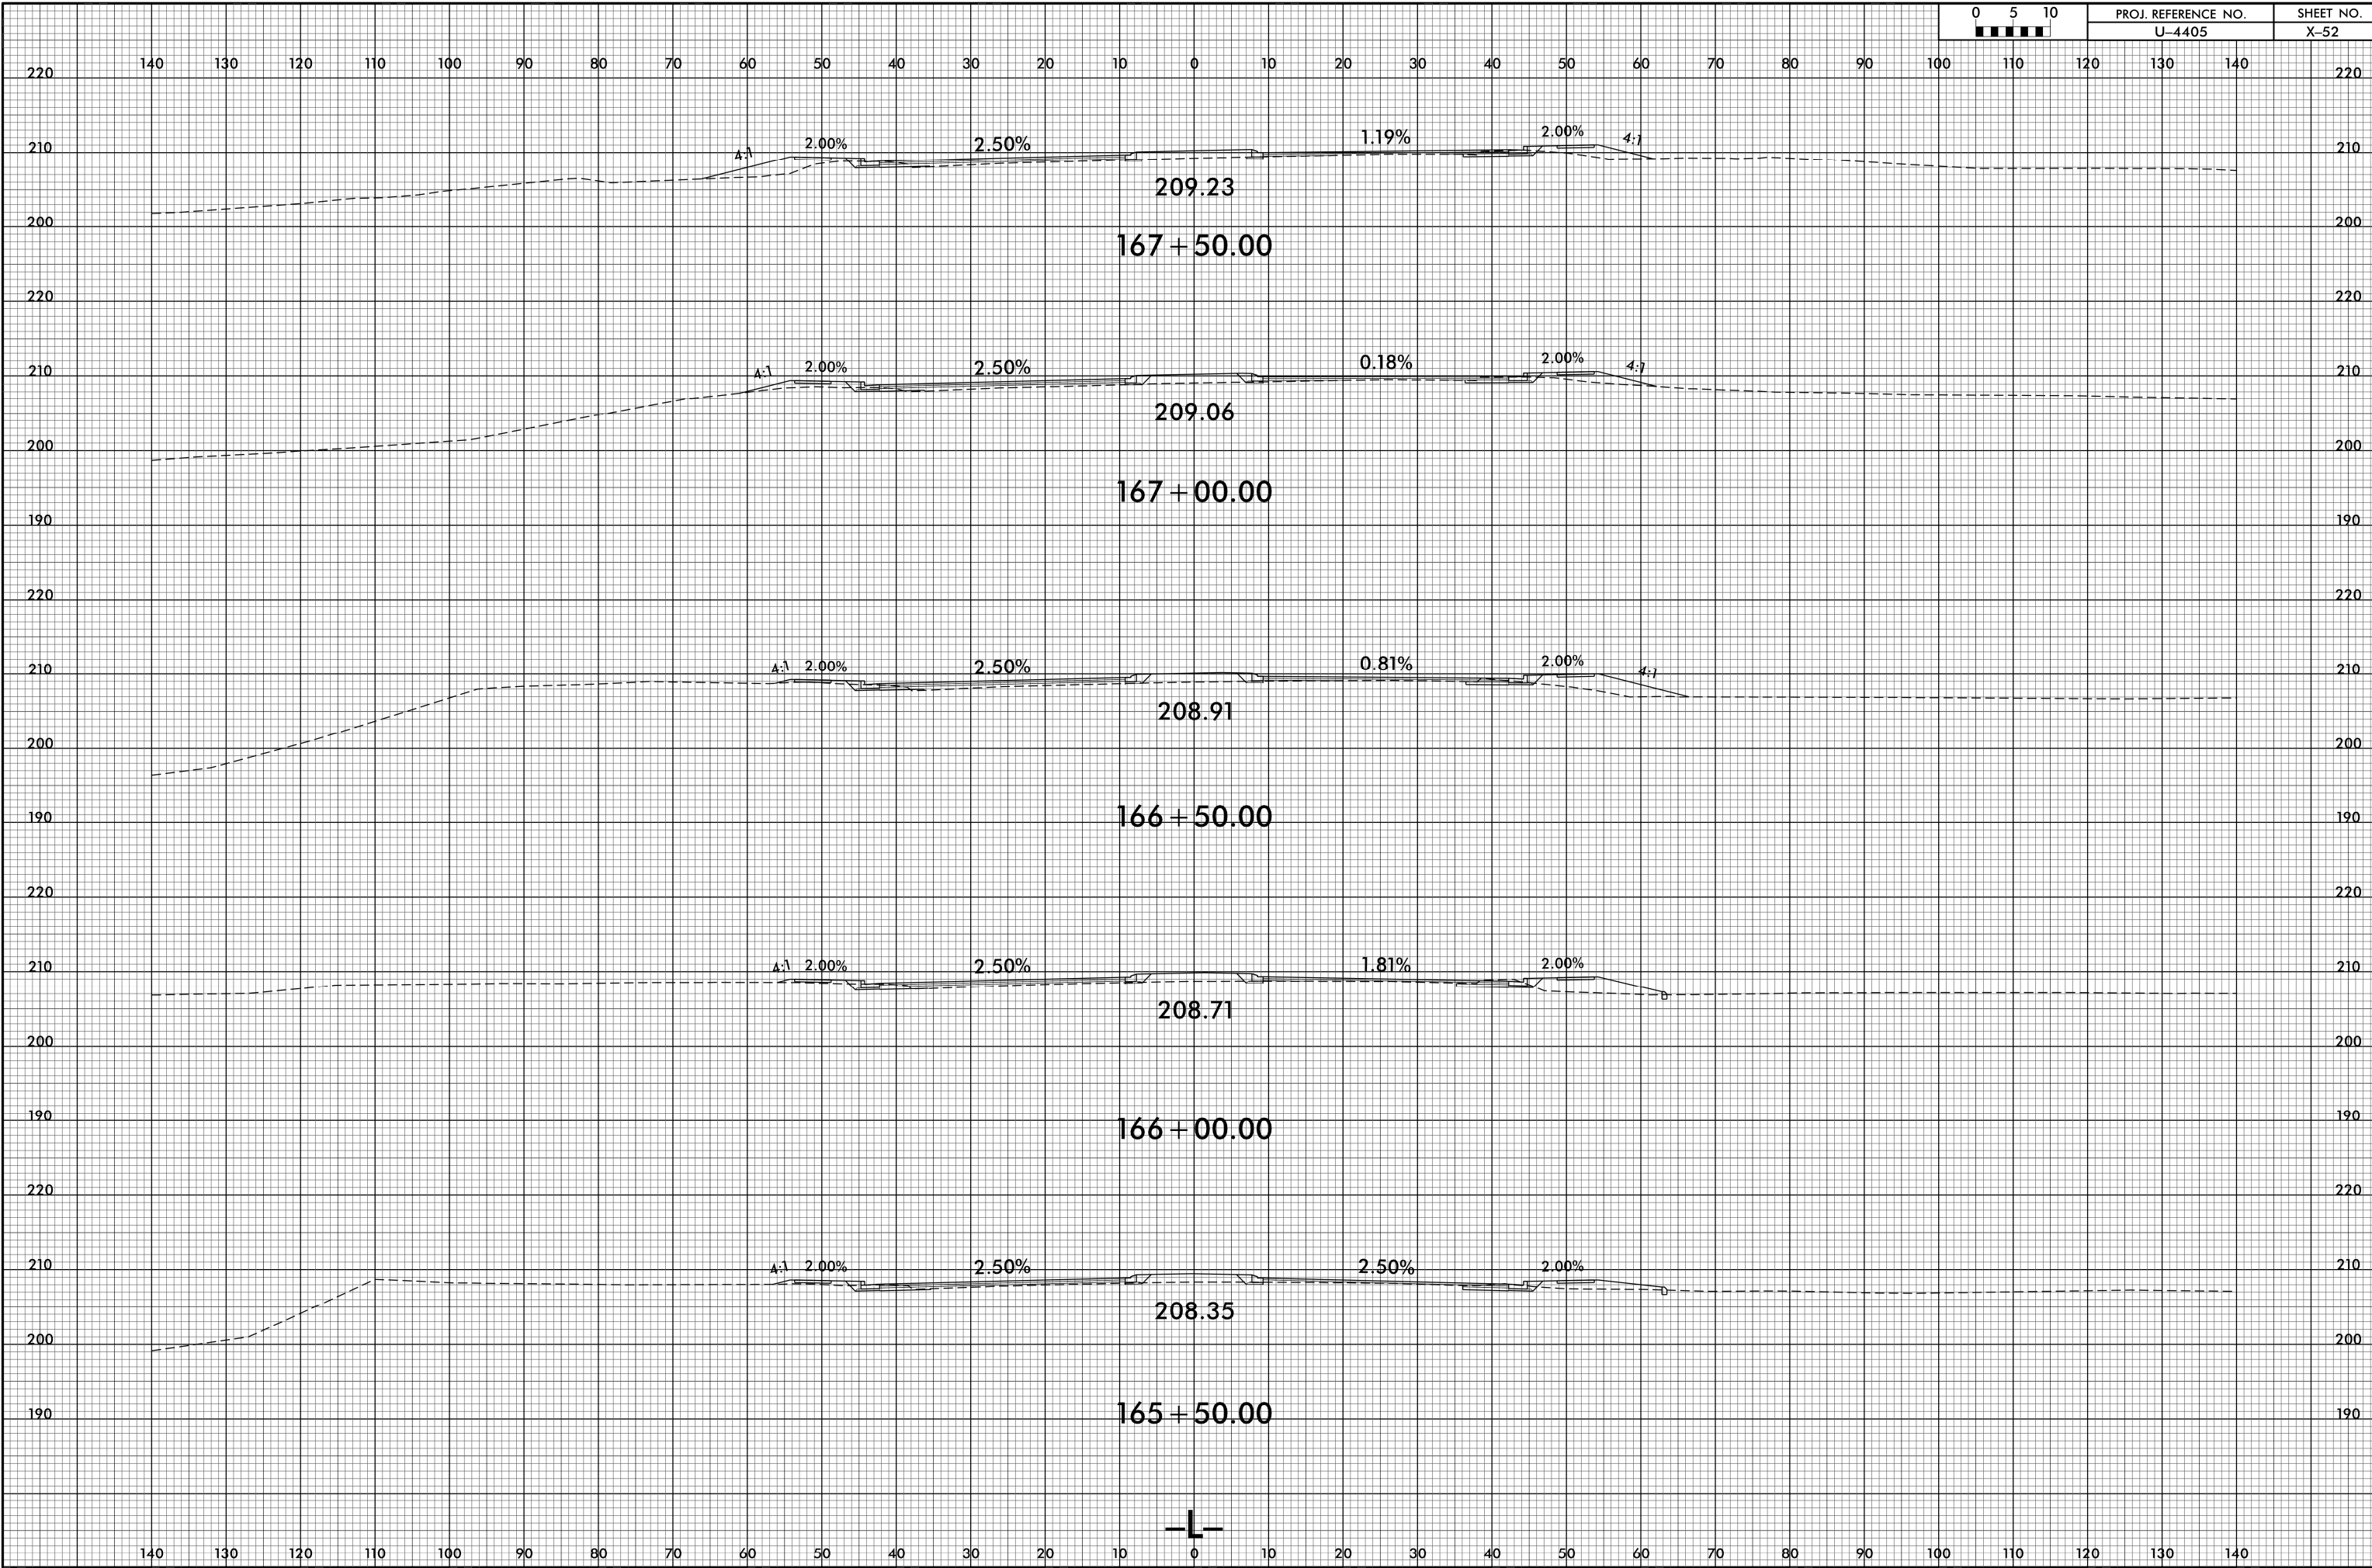

140 130 120 110 100 90 80 70 60 50 40 30 20 10 0 10 20 30 40 50 60 70 80 90 100 110 120 130 140

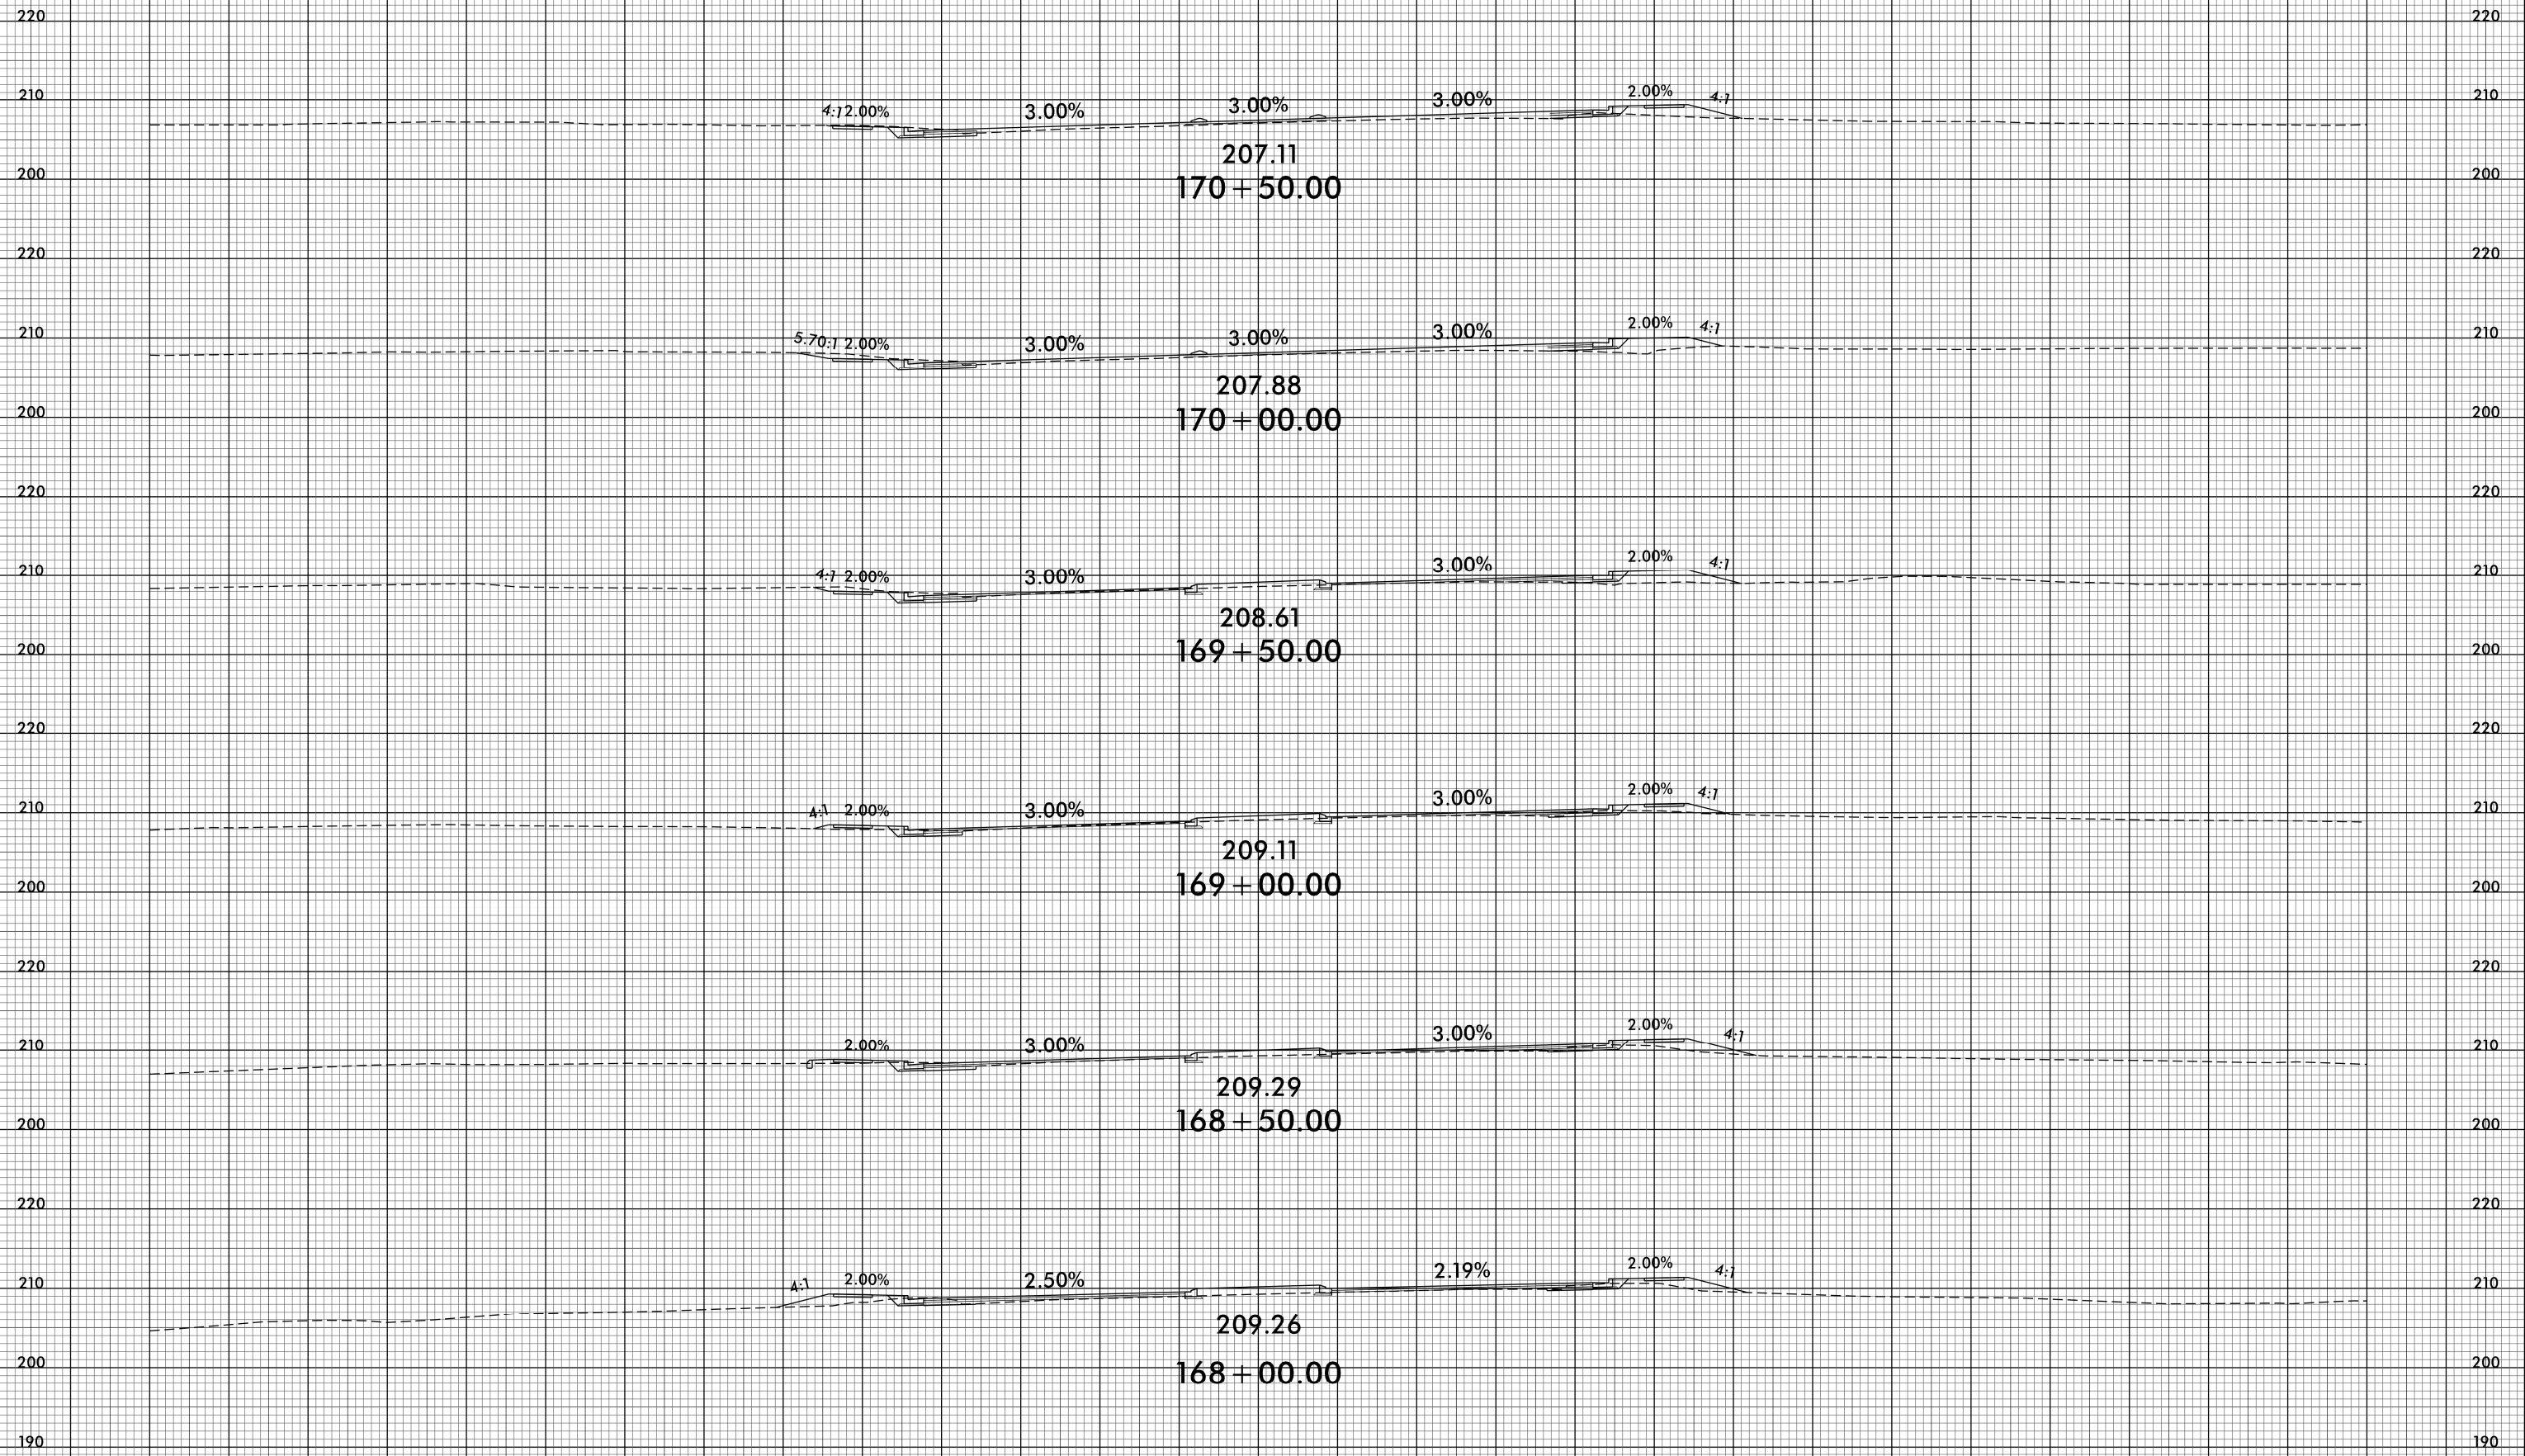

140 130 120 110 100 90 80 70 60 50 40 30 20 10 0 10 20 30 40 50 60 70 80 90 100 110 120 130 140

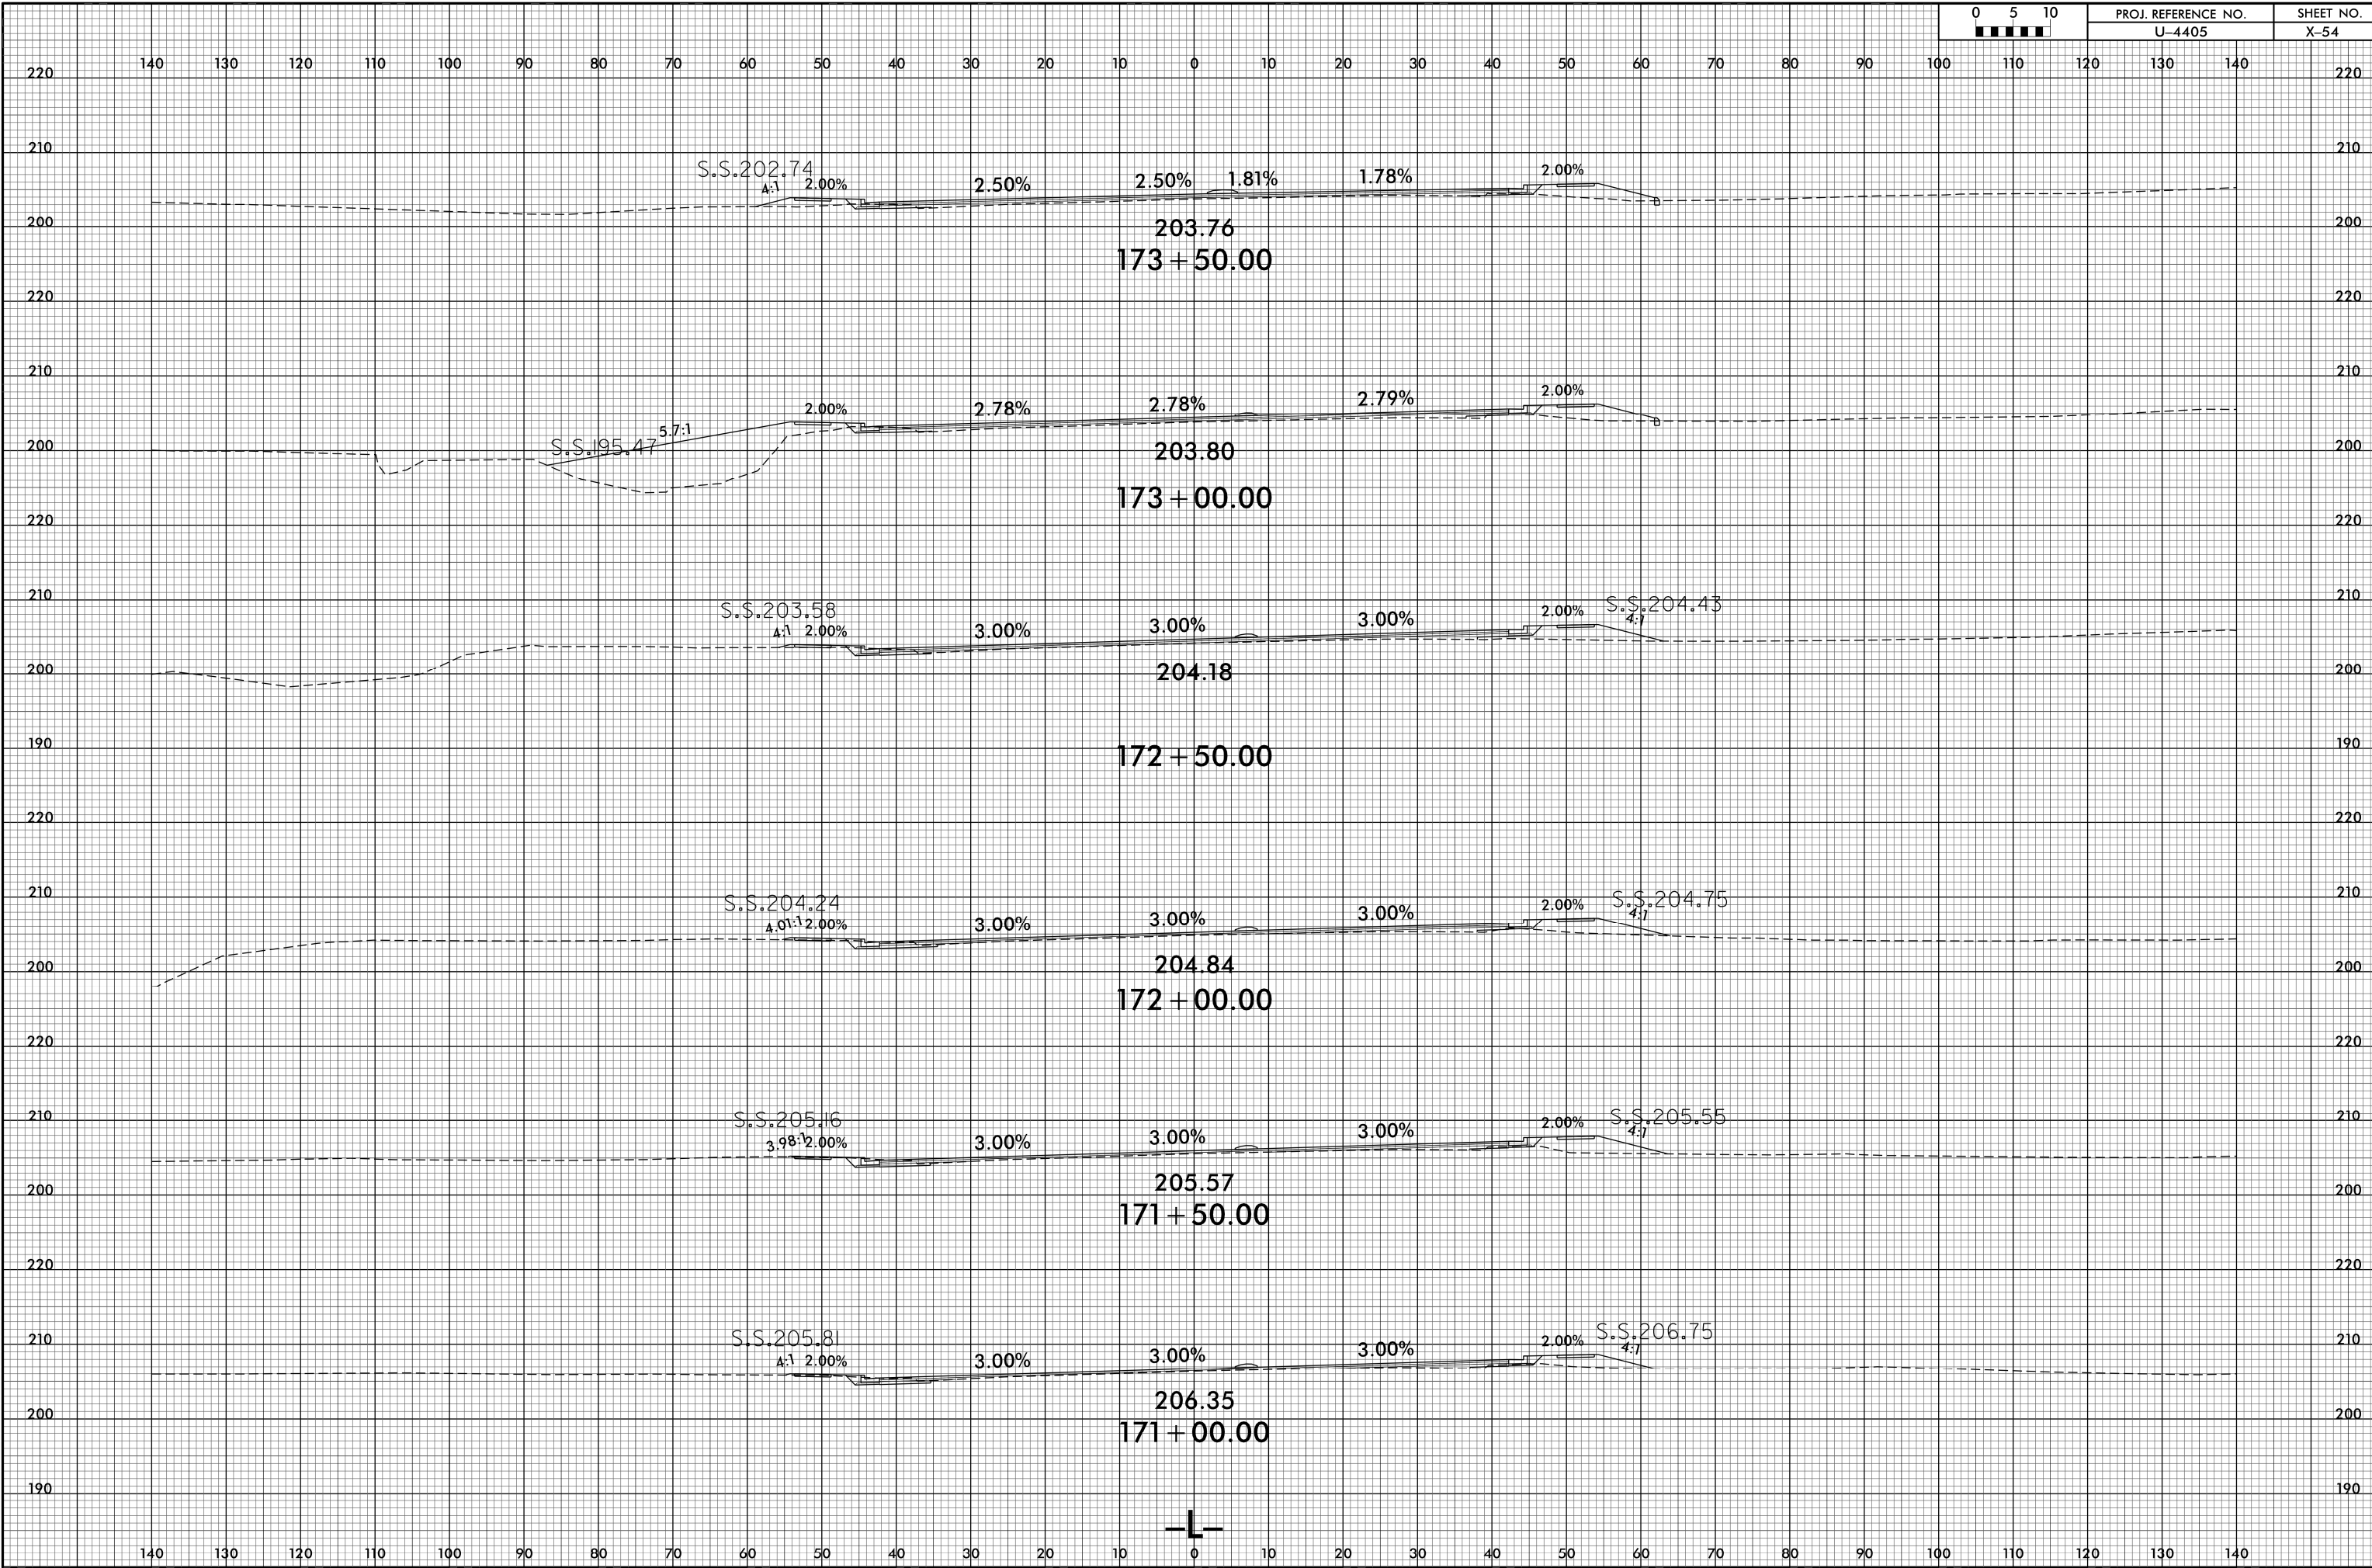

140 130 120 110 100 90 80 70 60 50 40 30 20 10 0 10 20 30 40 50 60 70 80 90 100 110 120 130 140

220 220

210 210

200 200

220 220

210 210

200 200

190 190

140 130 120 110 100 90 80 70 60 50 40 30 20 10 0 10 20 30 40 50 60 70 80 90 100 110 120 130 140

S.S. 205.71

4:1 2.00%

2.50%

1.00%

2.50%

2.00%

205.90  
176 + 50.00

S.S. 204.91

4:1 2.00%

2.50%

1.00%

2.50%

2.00%

205.49  
176 + 00.00

S.S. 204.86

4:1 2.00%

2.50%

1.00%

2.22%

2.00%

205.04  
175 + 50.00

S.S. 204.25

4:1 2.00%

2.50%

1.00%

1.22%

2.00%

204.68  
175 + 00.00

S.S. 203.93

4:1 2.00%

2.50%

1.00%

0.22%

2.00%

S.S. 204.35

4:1

204.35  
174 + 50.00

S.S. 203.39

4:1 2.00%

2.50%

2.50%

1.00%

0.78%

2.00%

S.S. 204.11


4:1

204.04  
174 + 00.00






8/23/99

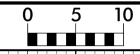


PROJ. REFERENCE NO.  
U-4405

SHEET NO.  
X-56

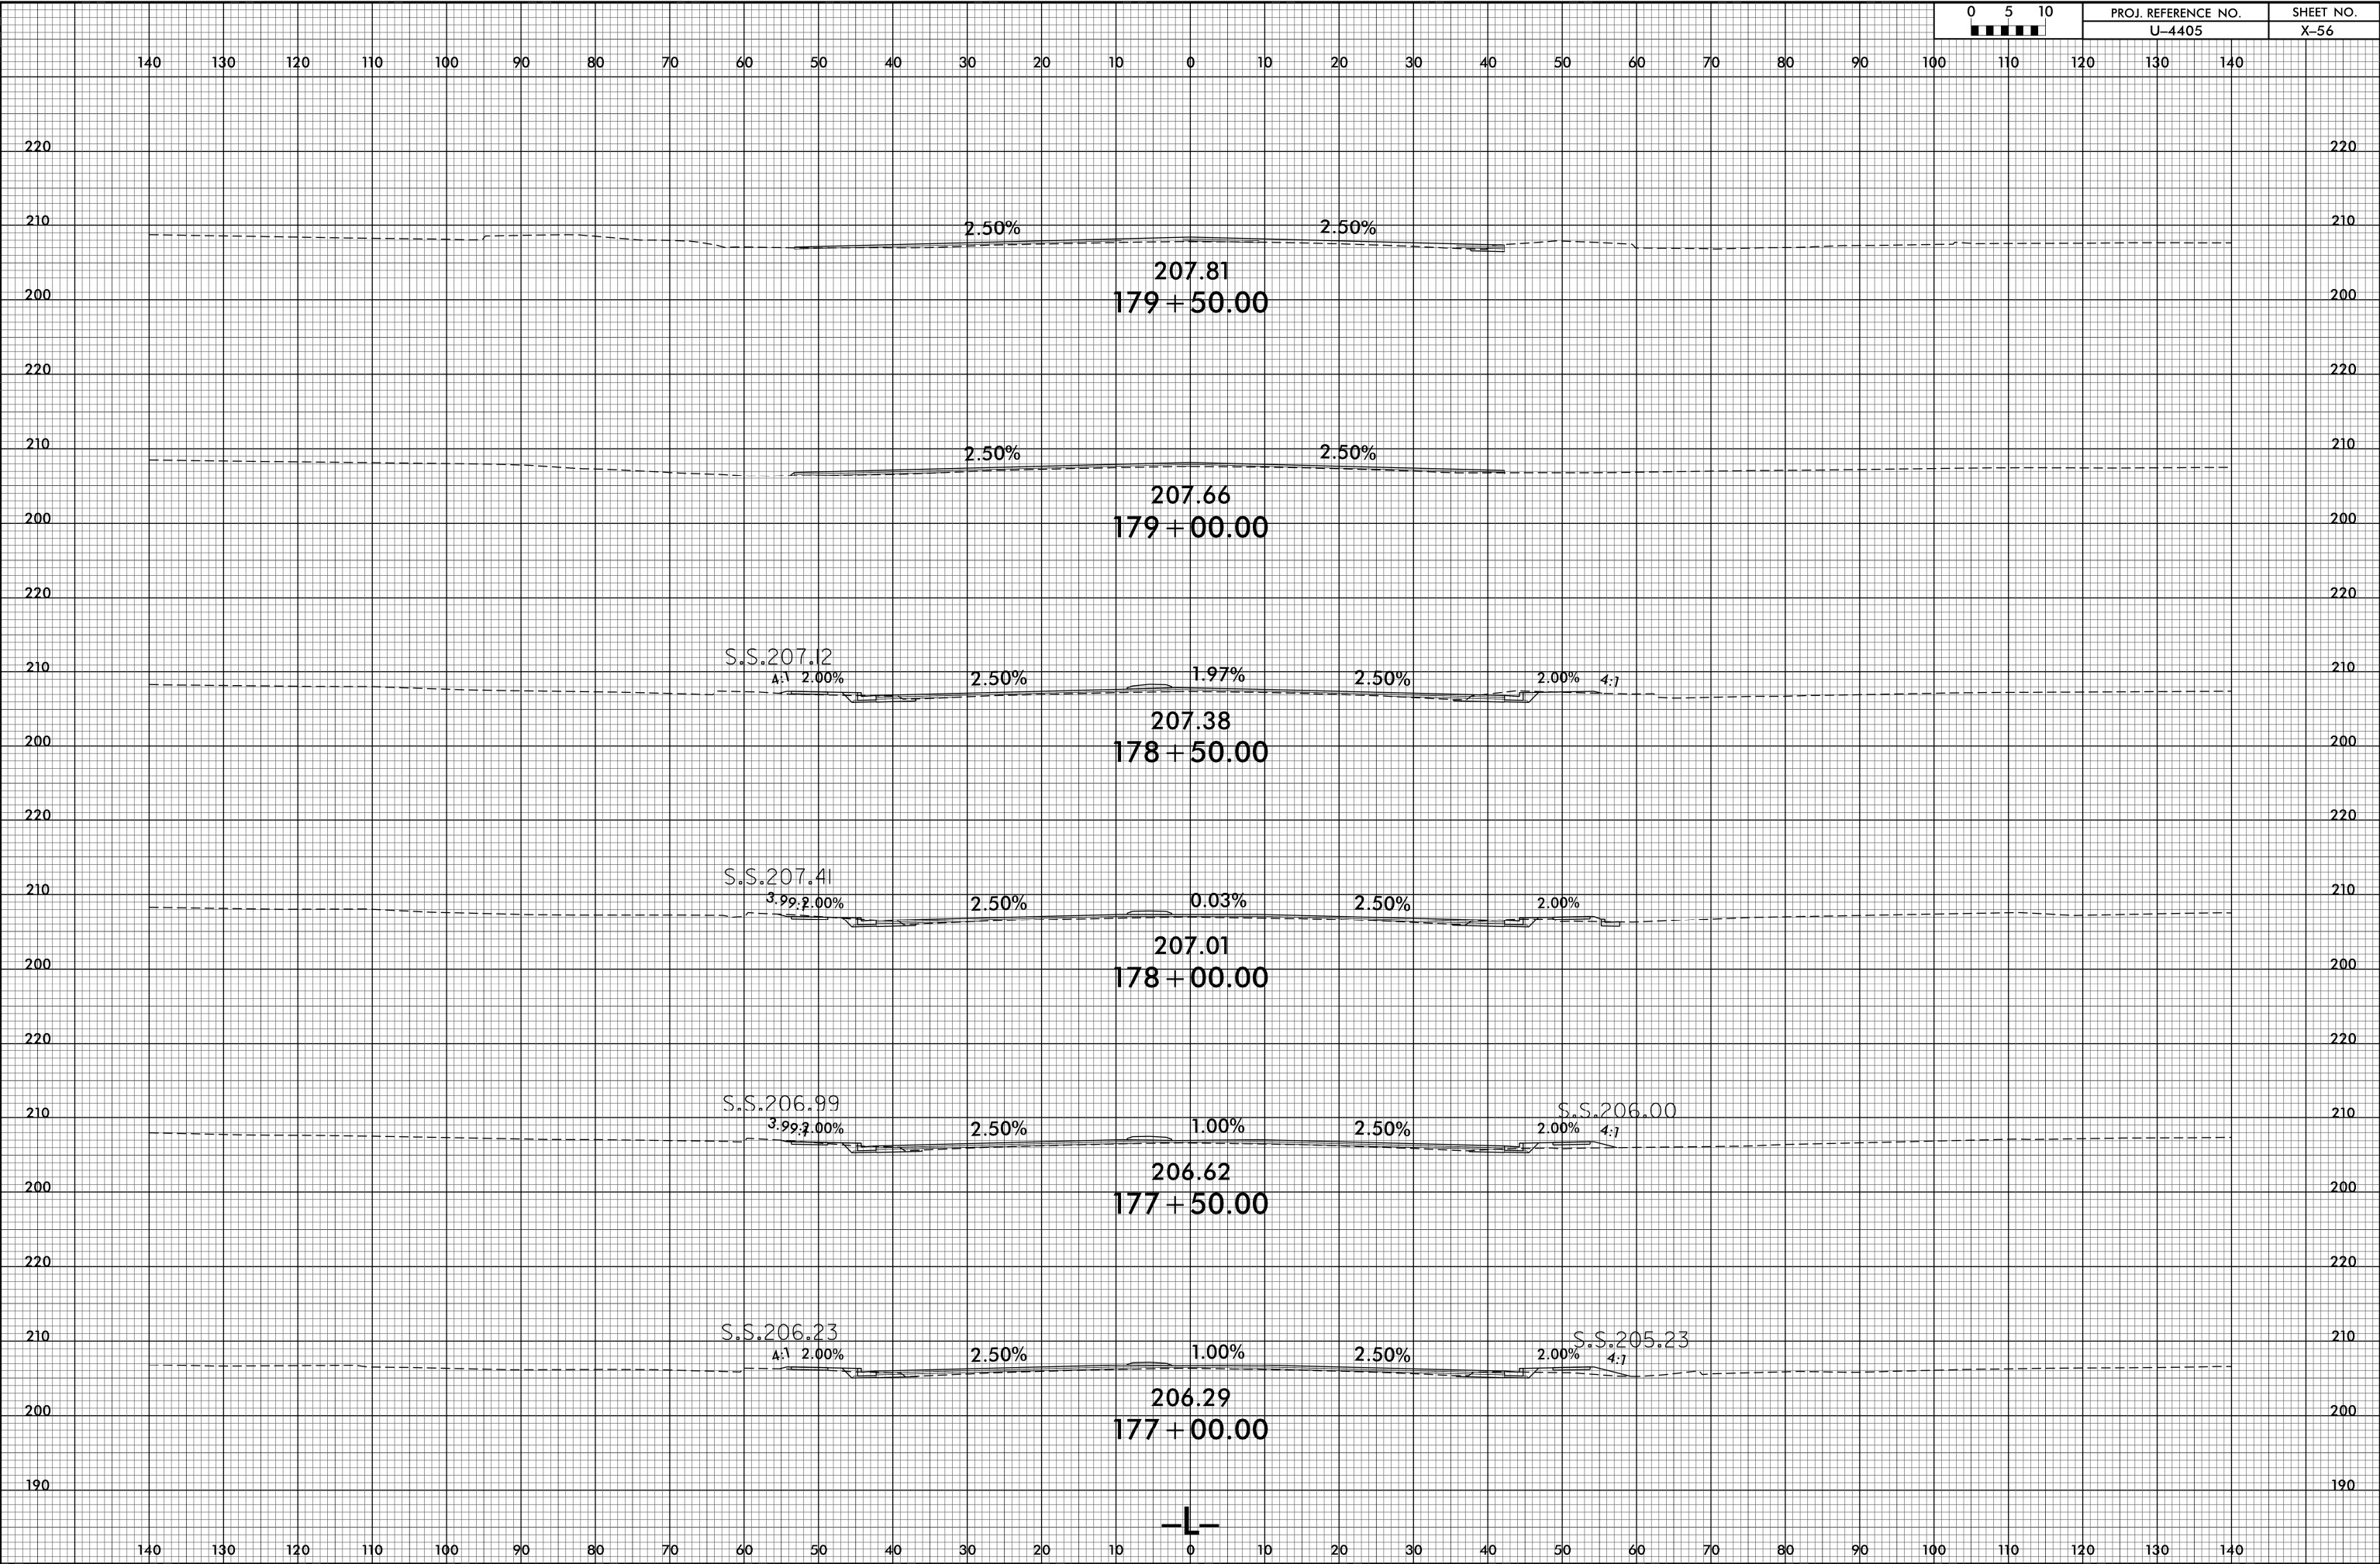


25-APR-2018 14:42  
R:\PROJECTS\X-56\4405\_rdy\_xpl.dgn



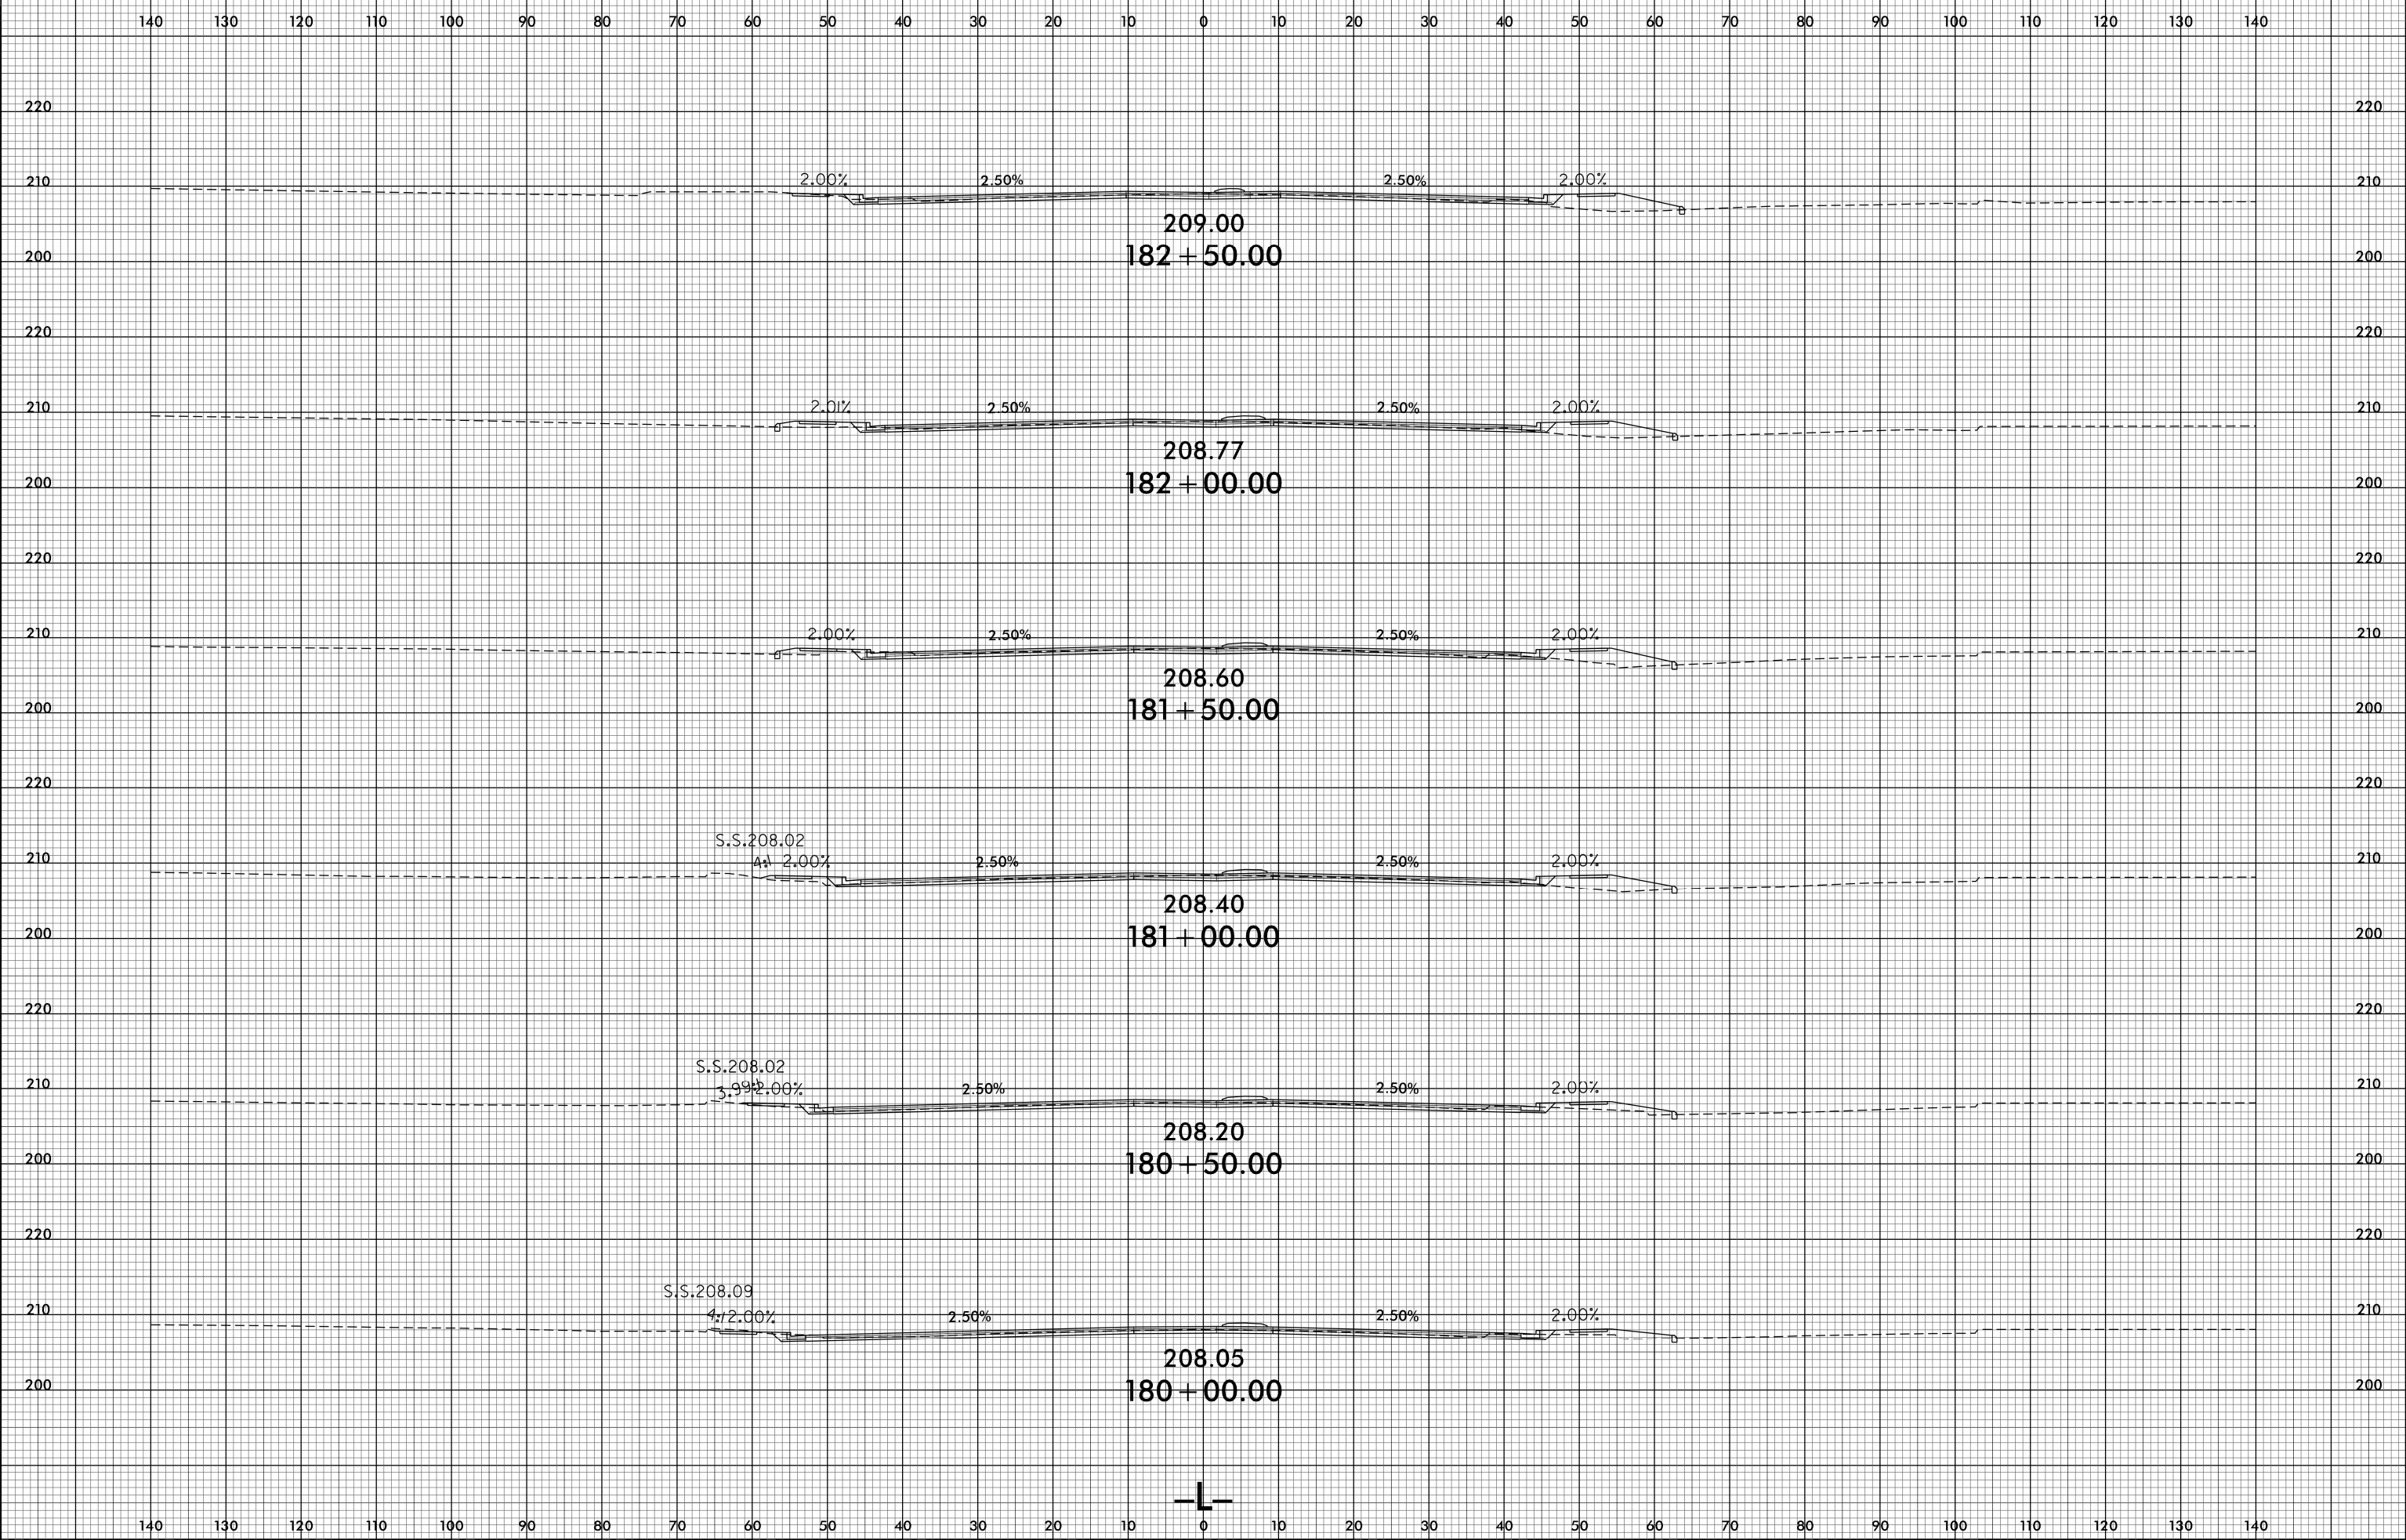


8/23/99

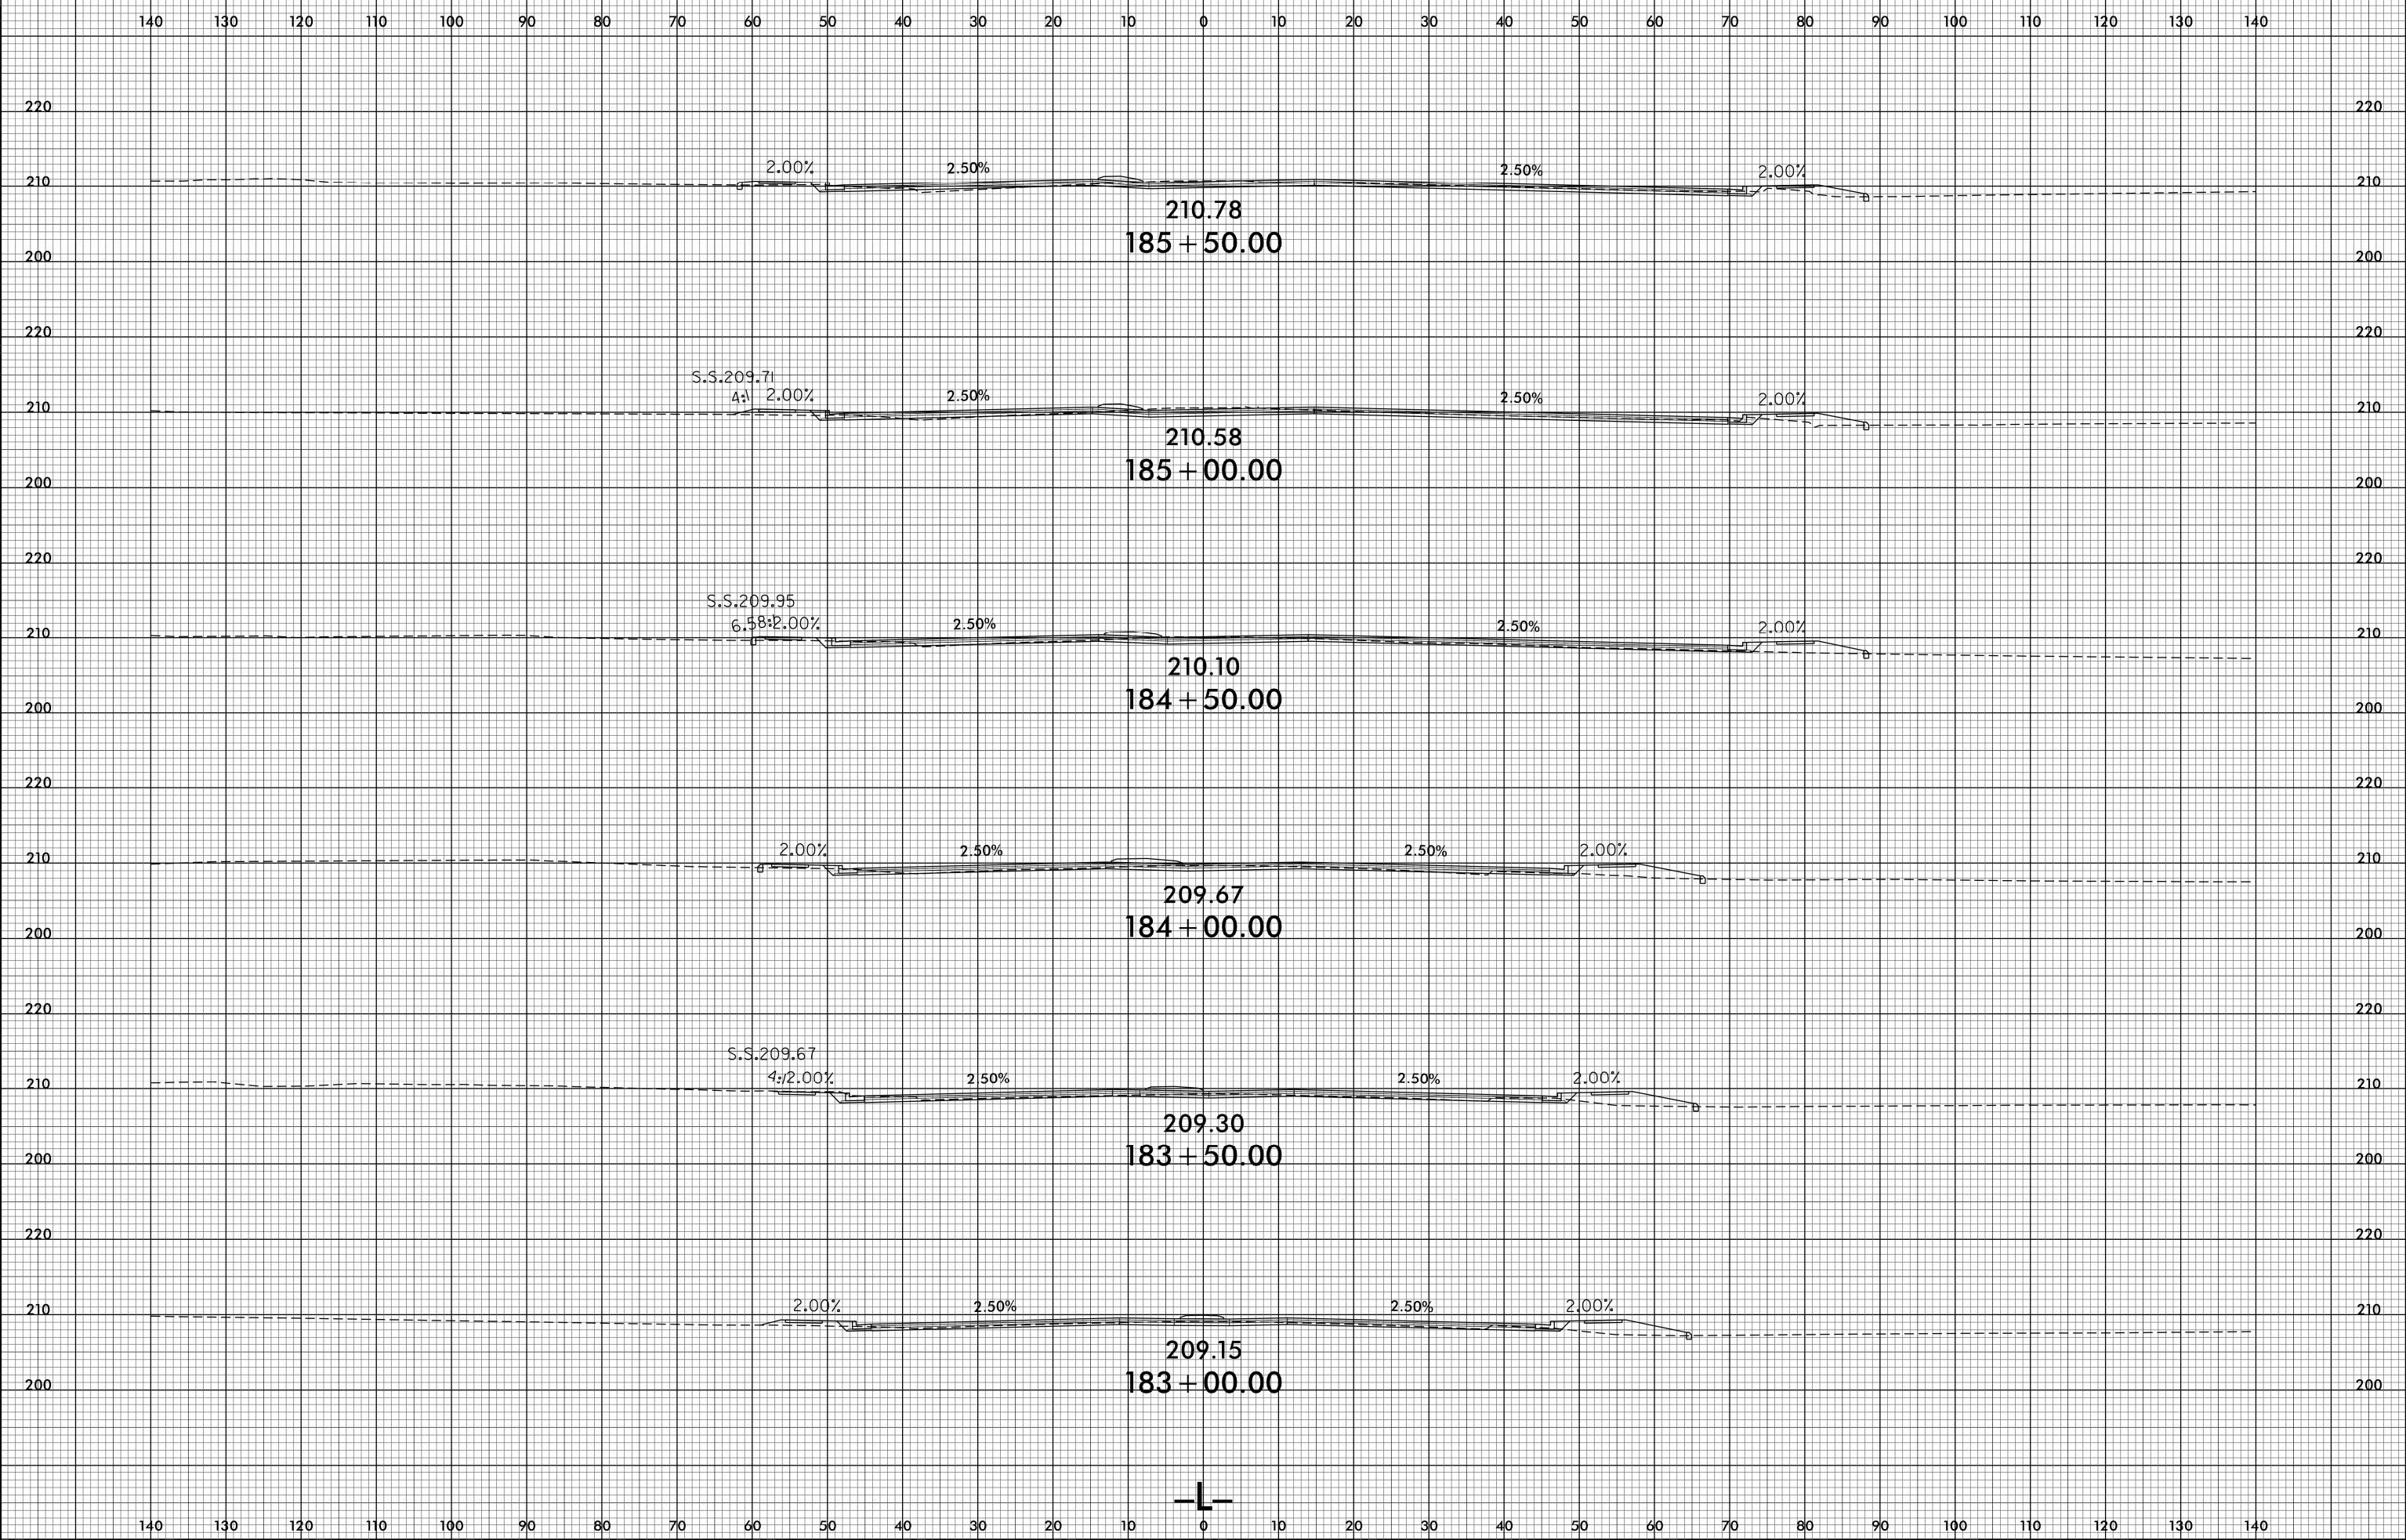

25-APR-2018 14:42  
R:\PROJECTS\X-58\A4405.rdy.xpl.dgn  
\$\$\$\$\$



140 130 120 110 100 90 80 70 60 50 40 30 20 10 0 10 20 30 40 50 60 70 80 90 100 110 120 130 140

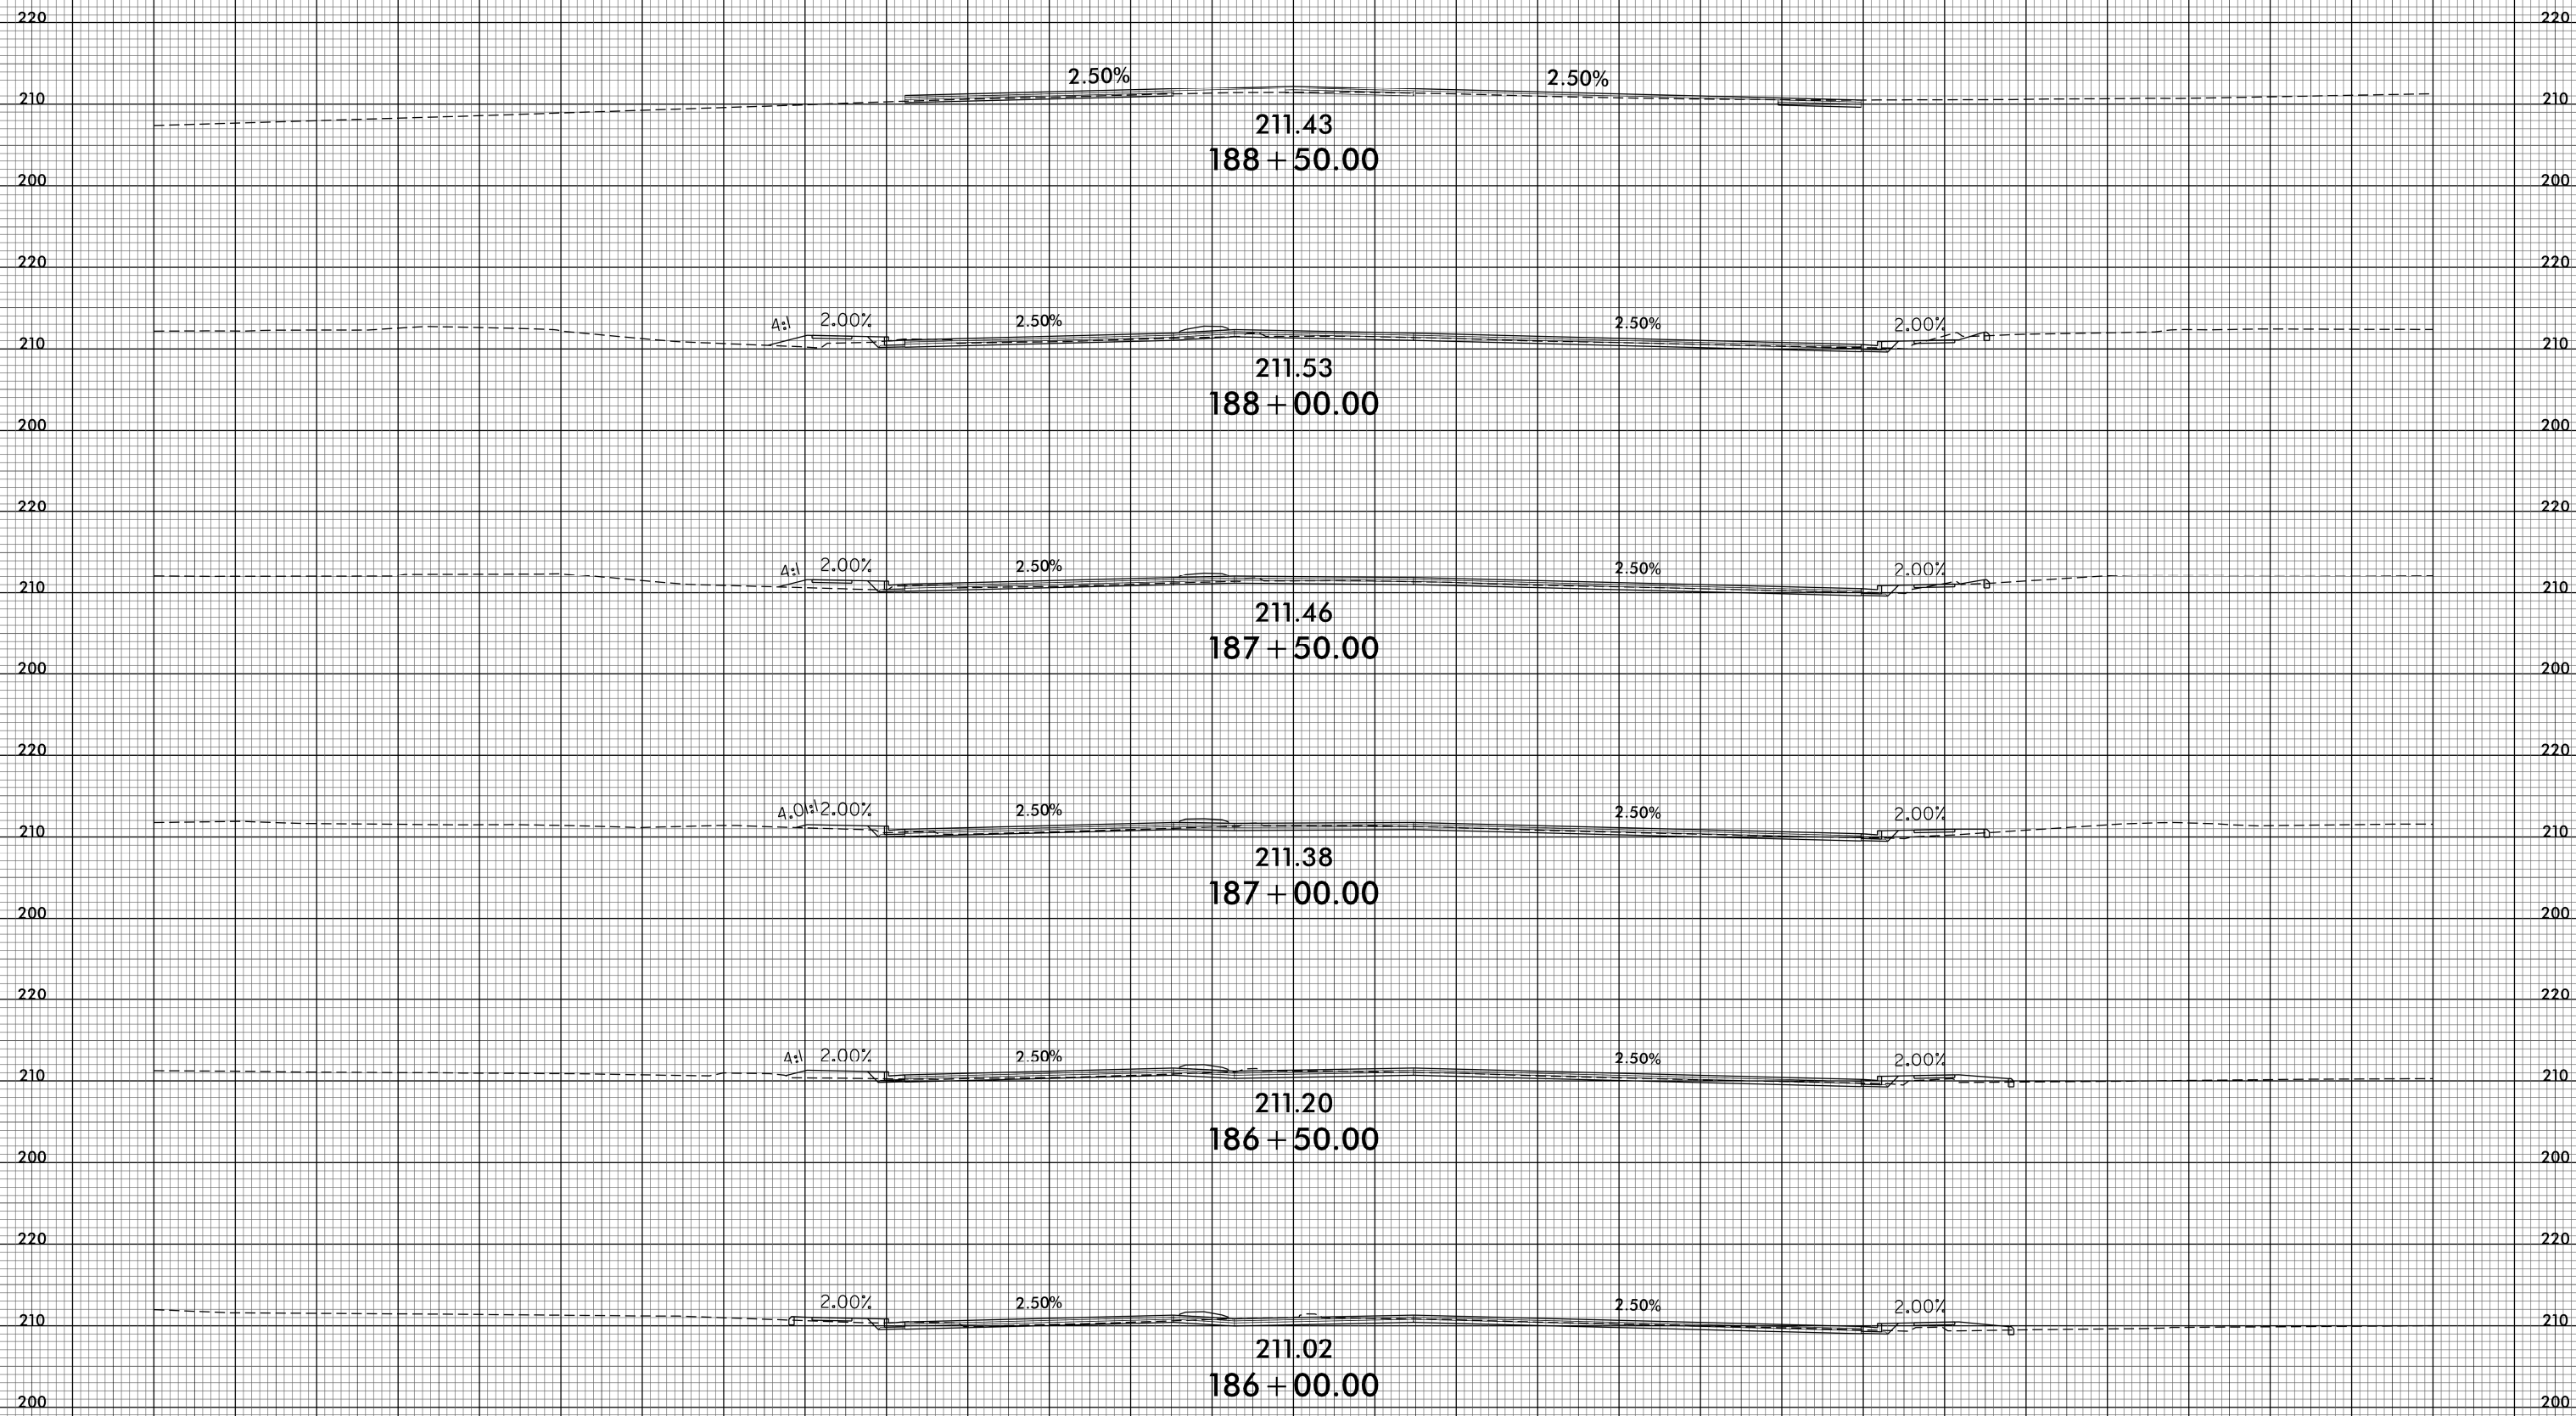


140 130 120 110 100 90 80 70 60 50 40 30 20 10 0 10 20 30 40 50 60 70 80 90 100 110 120 130 140

8/23/99



PROJ. REFERENCE NO.  
U-4405

SHEET NO.  
X-60

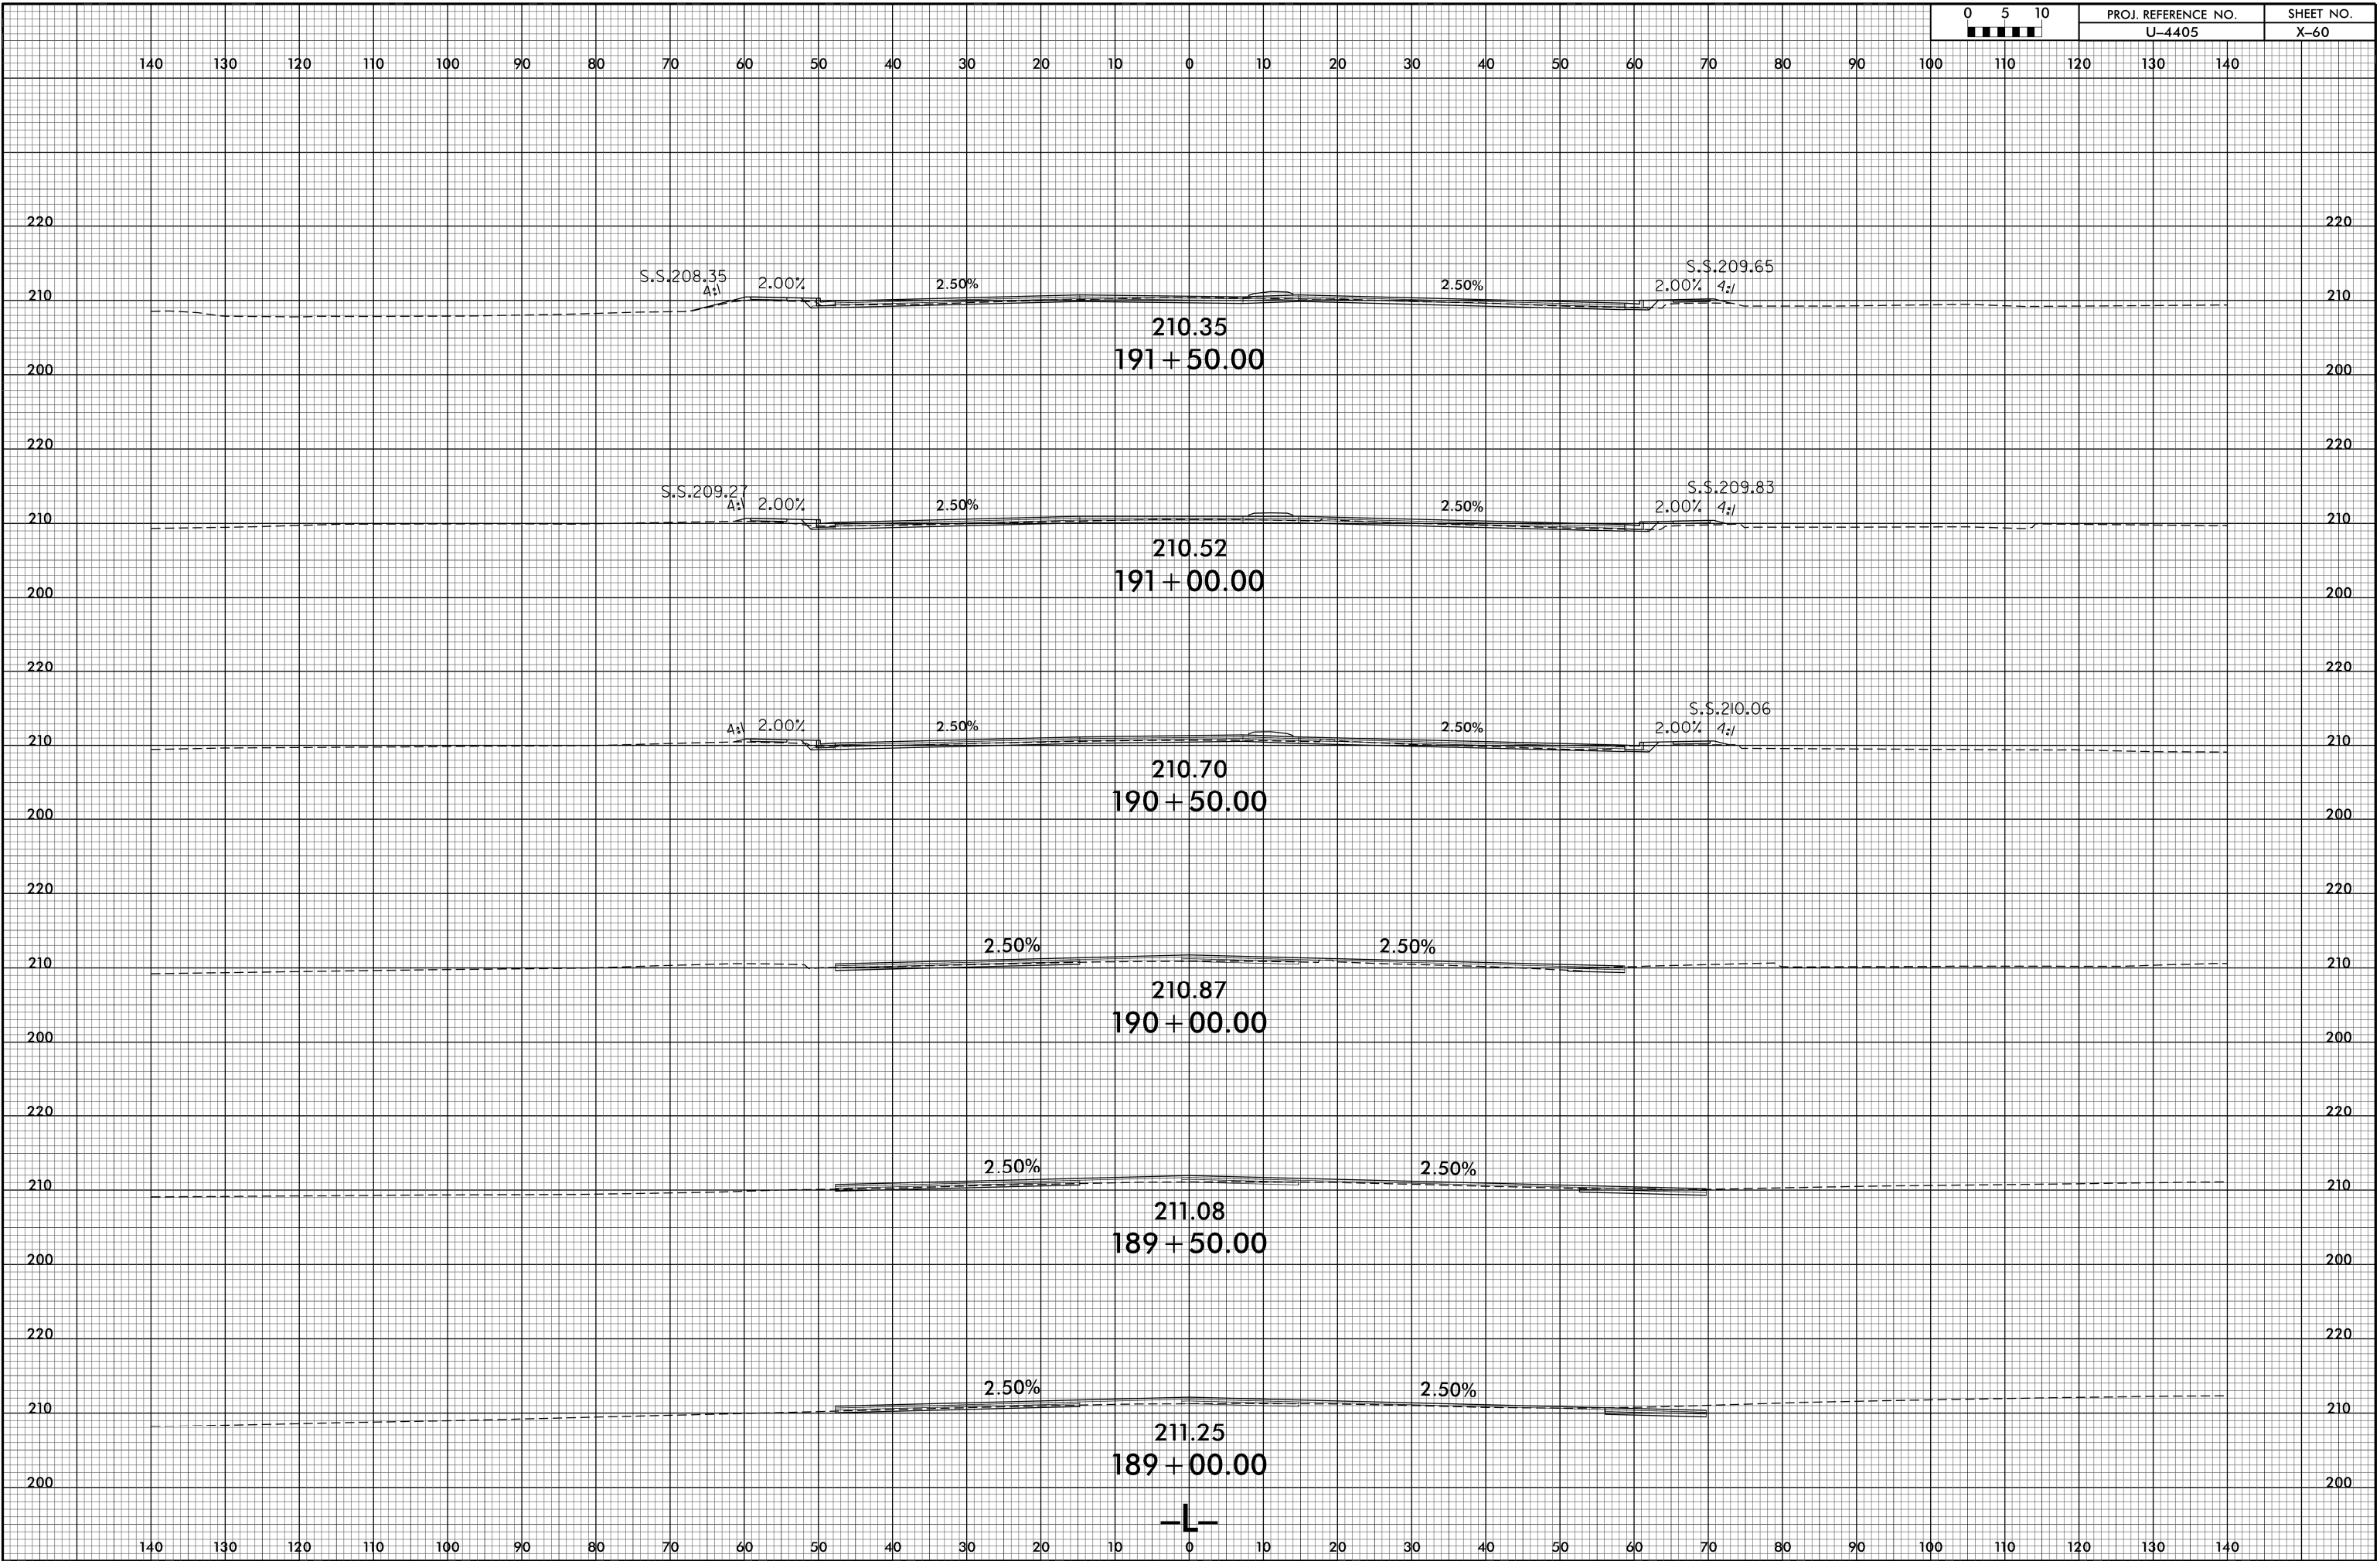

25-APR-2018 14:42  
R:\PROJECTS\XG\4405.rdy\_xpl.dgn

