


8/17/99

# INTERSECTION DETAILS

NOT TO SCALE

PROJECT REFERENCE NO. U-4405	SHEET NO. 2B-7
RW SHEET NO.	
ROADWAY DESIGN ENGINEER	HYDRAULICS ENGINEER
<b>DOCUMENT NOT CONSIDERED FINAL UNLESS ALL SIGNATURES COMPLETED</b>	

REVISIONS

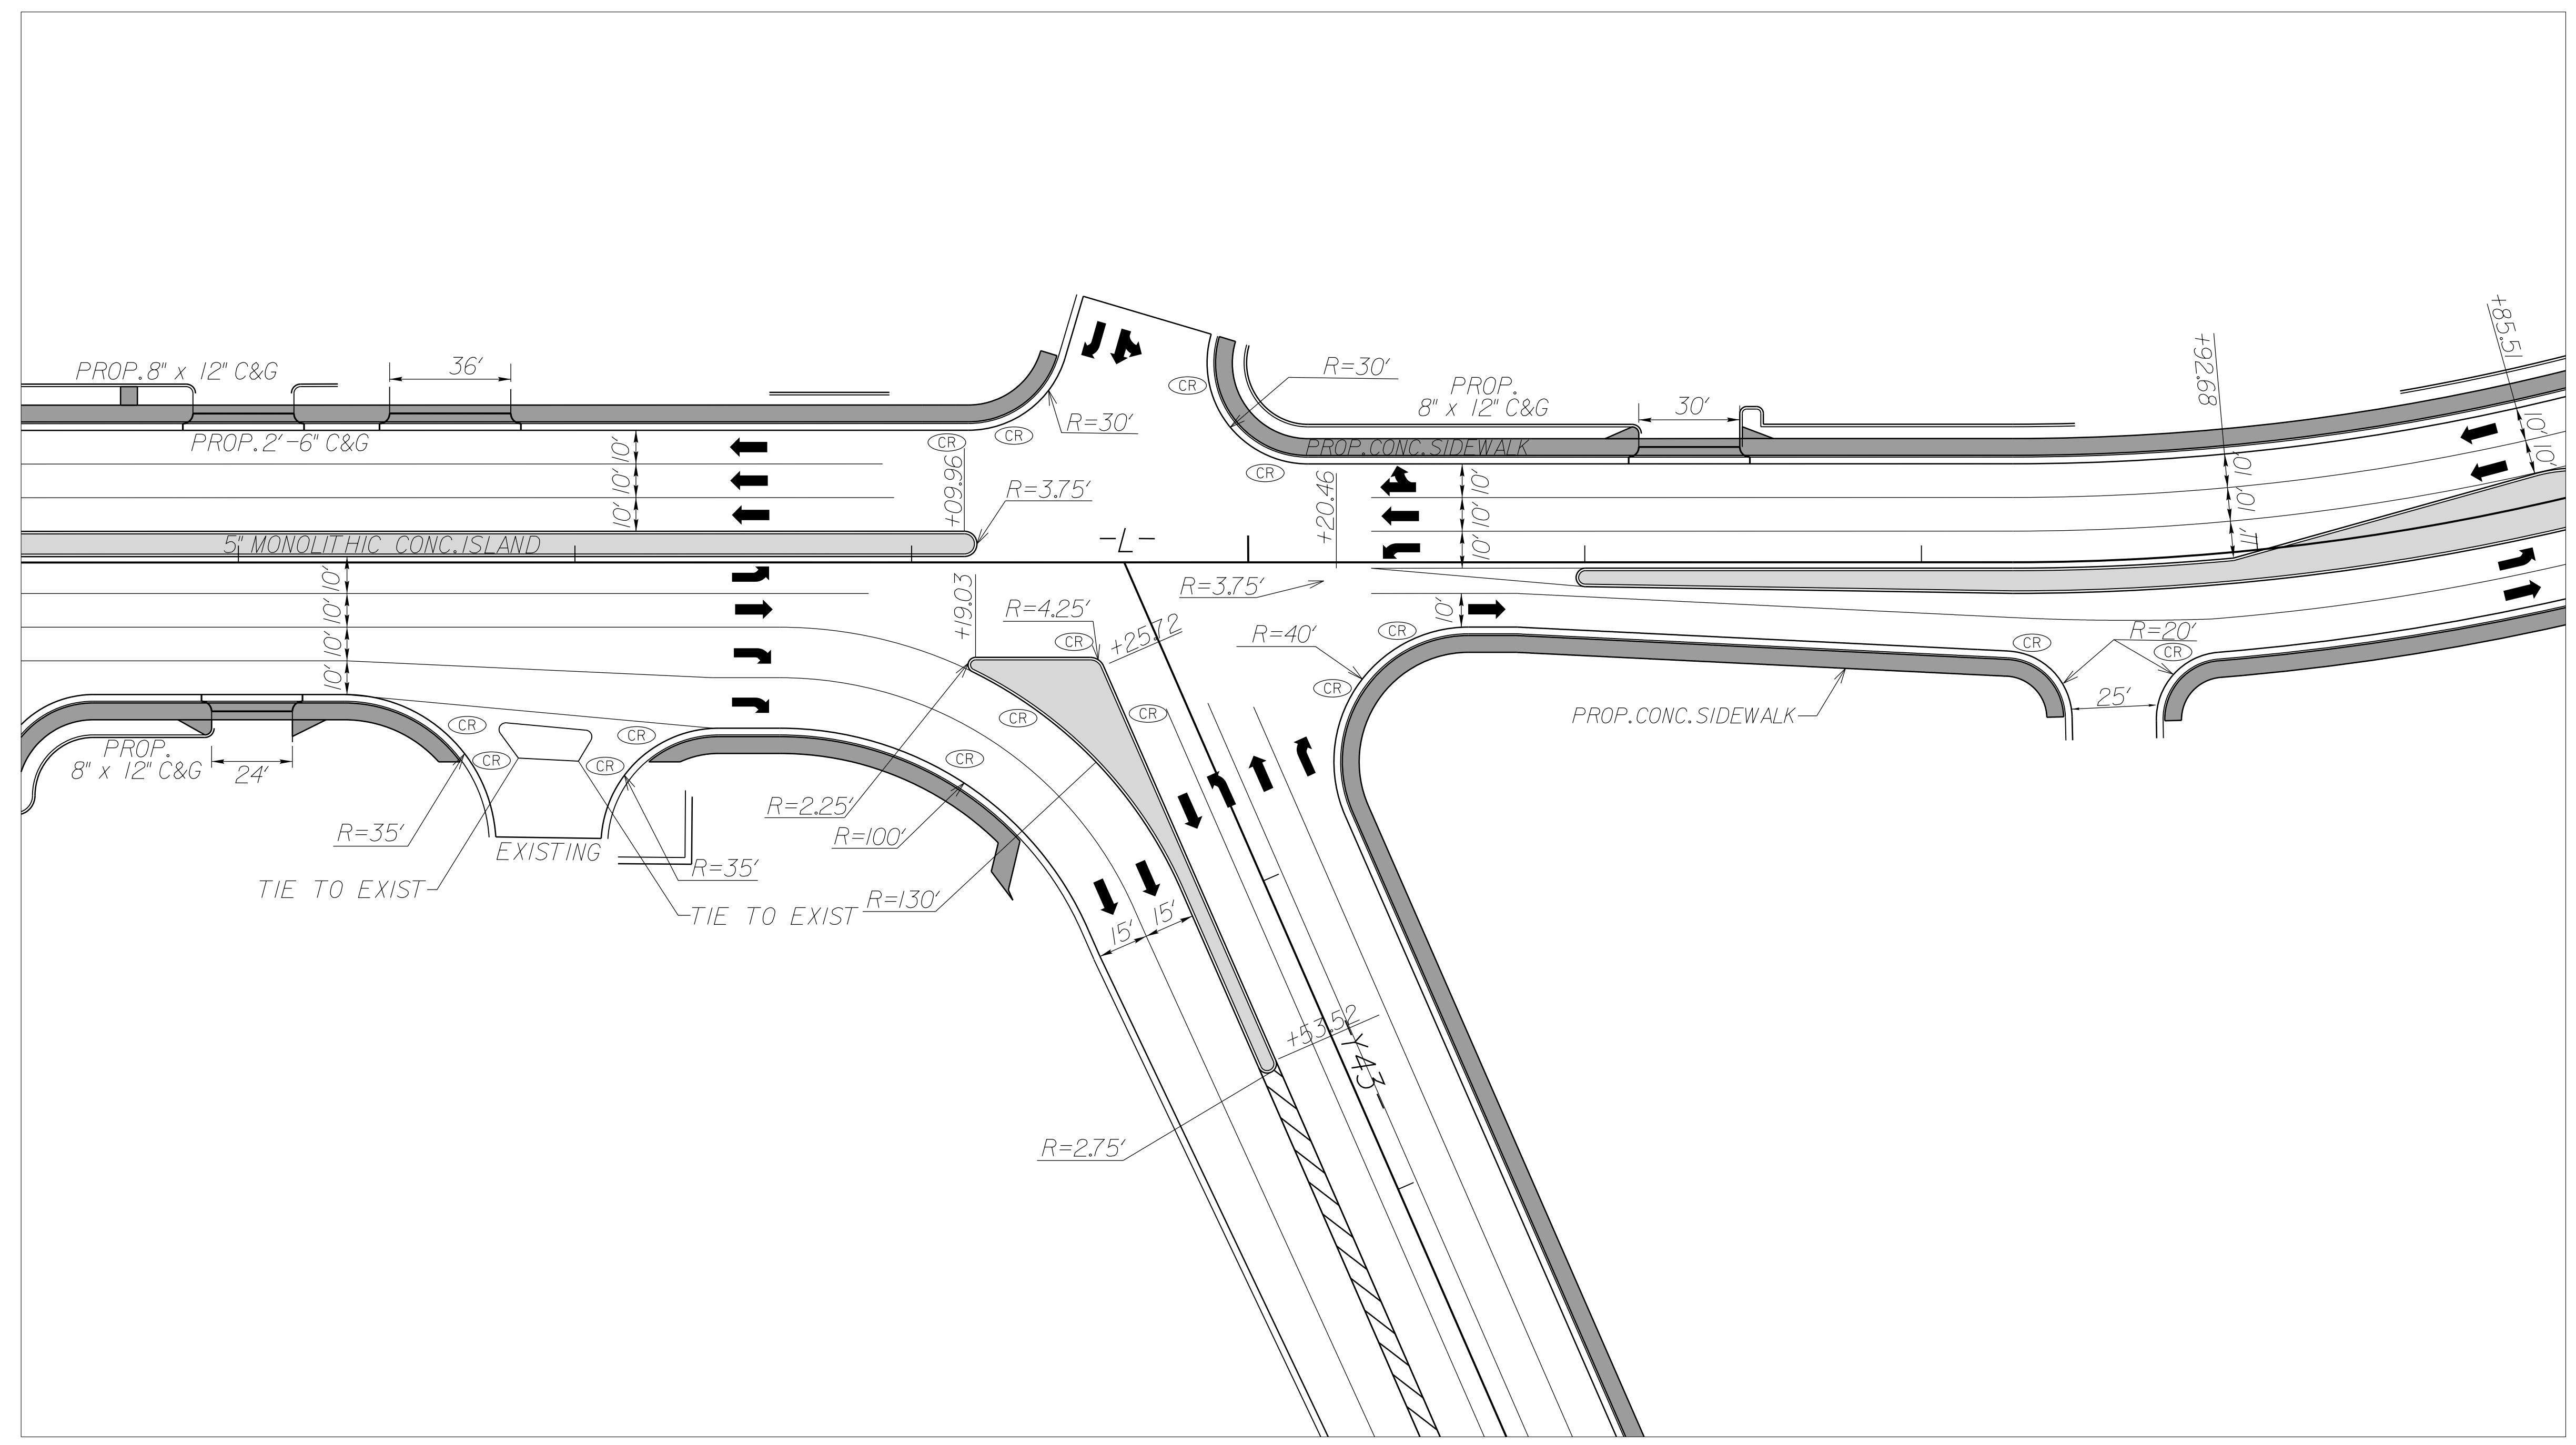

**INTERSECTION OF  
RAEFORD ROAD (-L-)  
AND ROBESON STREET (-Y43-)  
(SEE PLAN SHEET 27)**

**NOTE: SEE PMP PLANS FOR WHEEL CHAIR RAMP  
AND PAVEMENT MARKING LOCATIONS**

25-APR-2018 14:04  
 P:\Roads\4405\rdy\_psh\_2B-7.dgn  
 \$\$\$\$DISFRM\$\$\$\$