


8/17/99

PROJECT REFERENCE NO. U-4405		SHEET NO. 4	
ROADWAY DESIGN ENGINEER		HYDRAULICS ENGINEER	
<p>DOCUMENT NOT CONSIDERED FINAL UNLESS ALL SIGNATURES COMPLETED</p>			

MATCHLINE SEE SHEET 4B
-L1- STA 111+00

MATCHLINE SEE SHEET 5
-L- STA 22+00

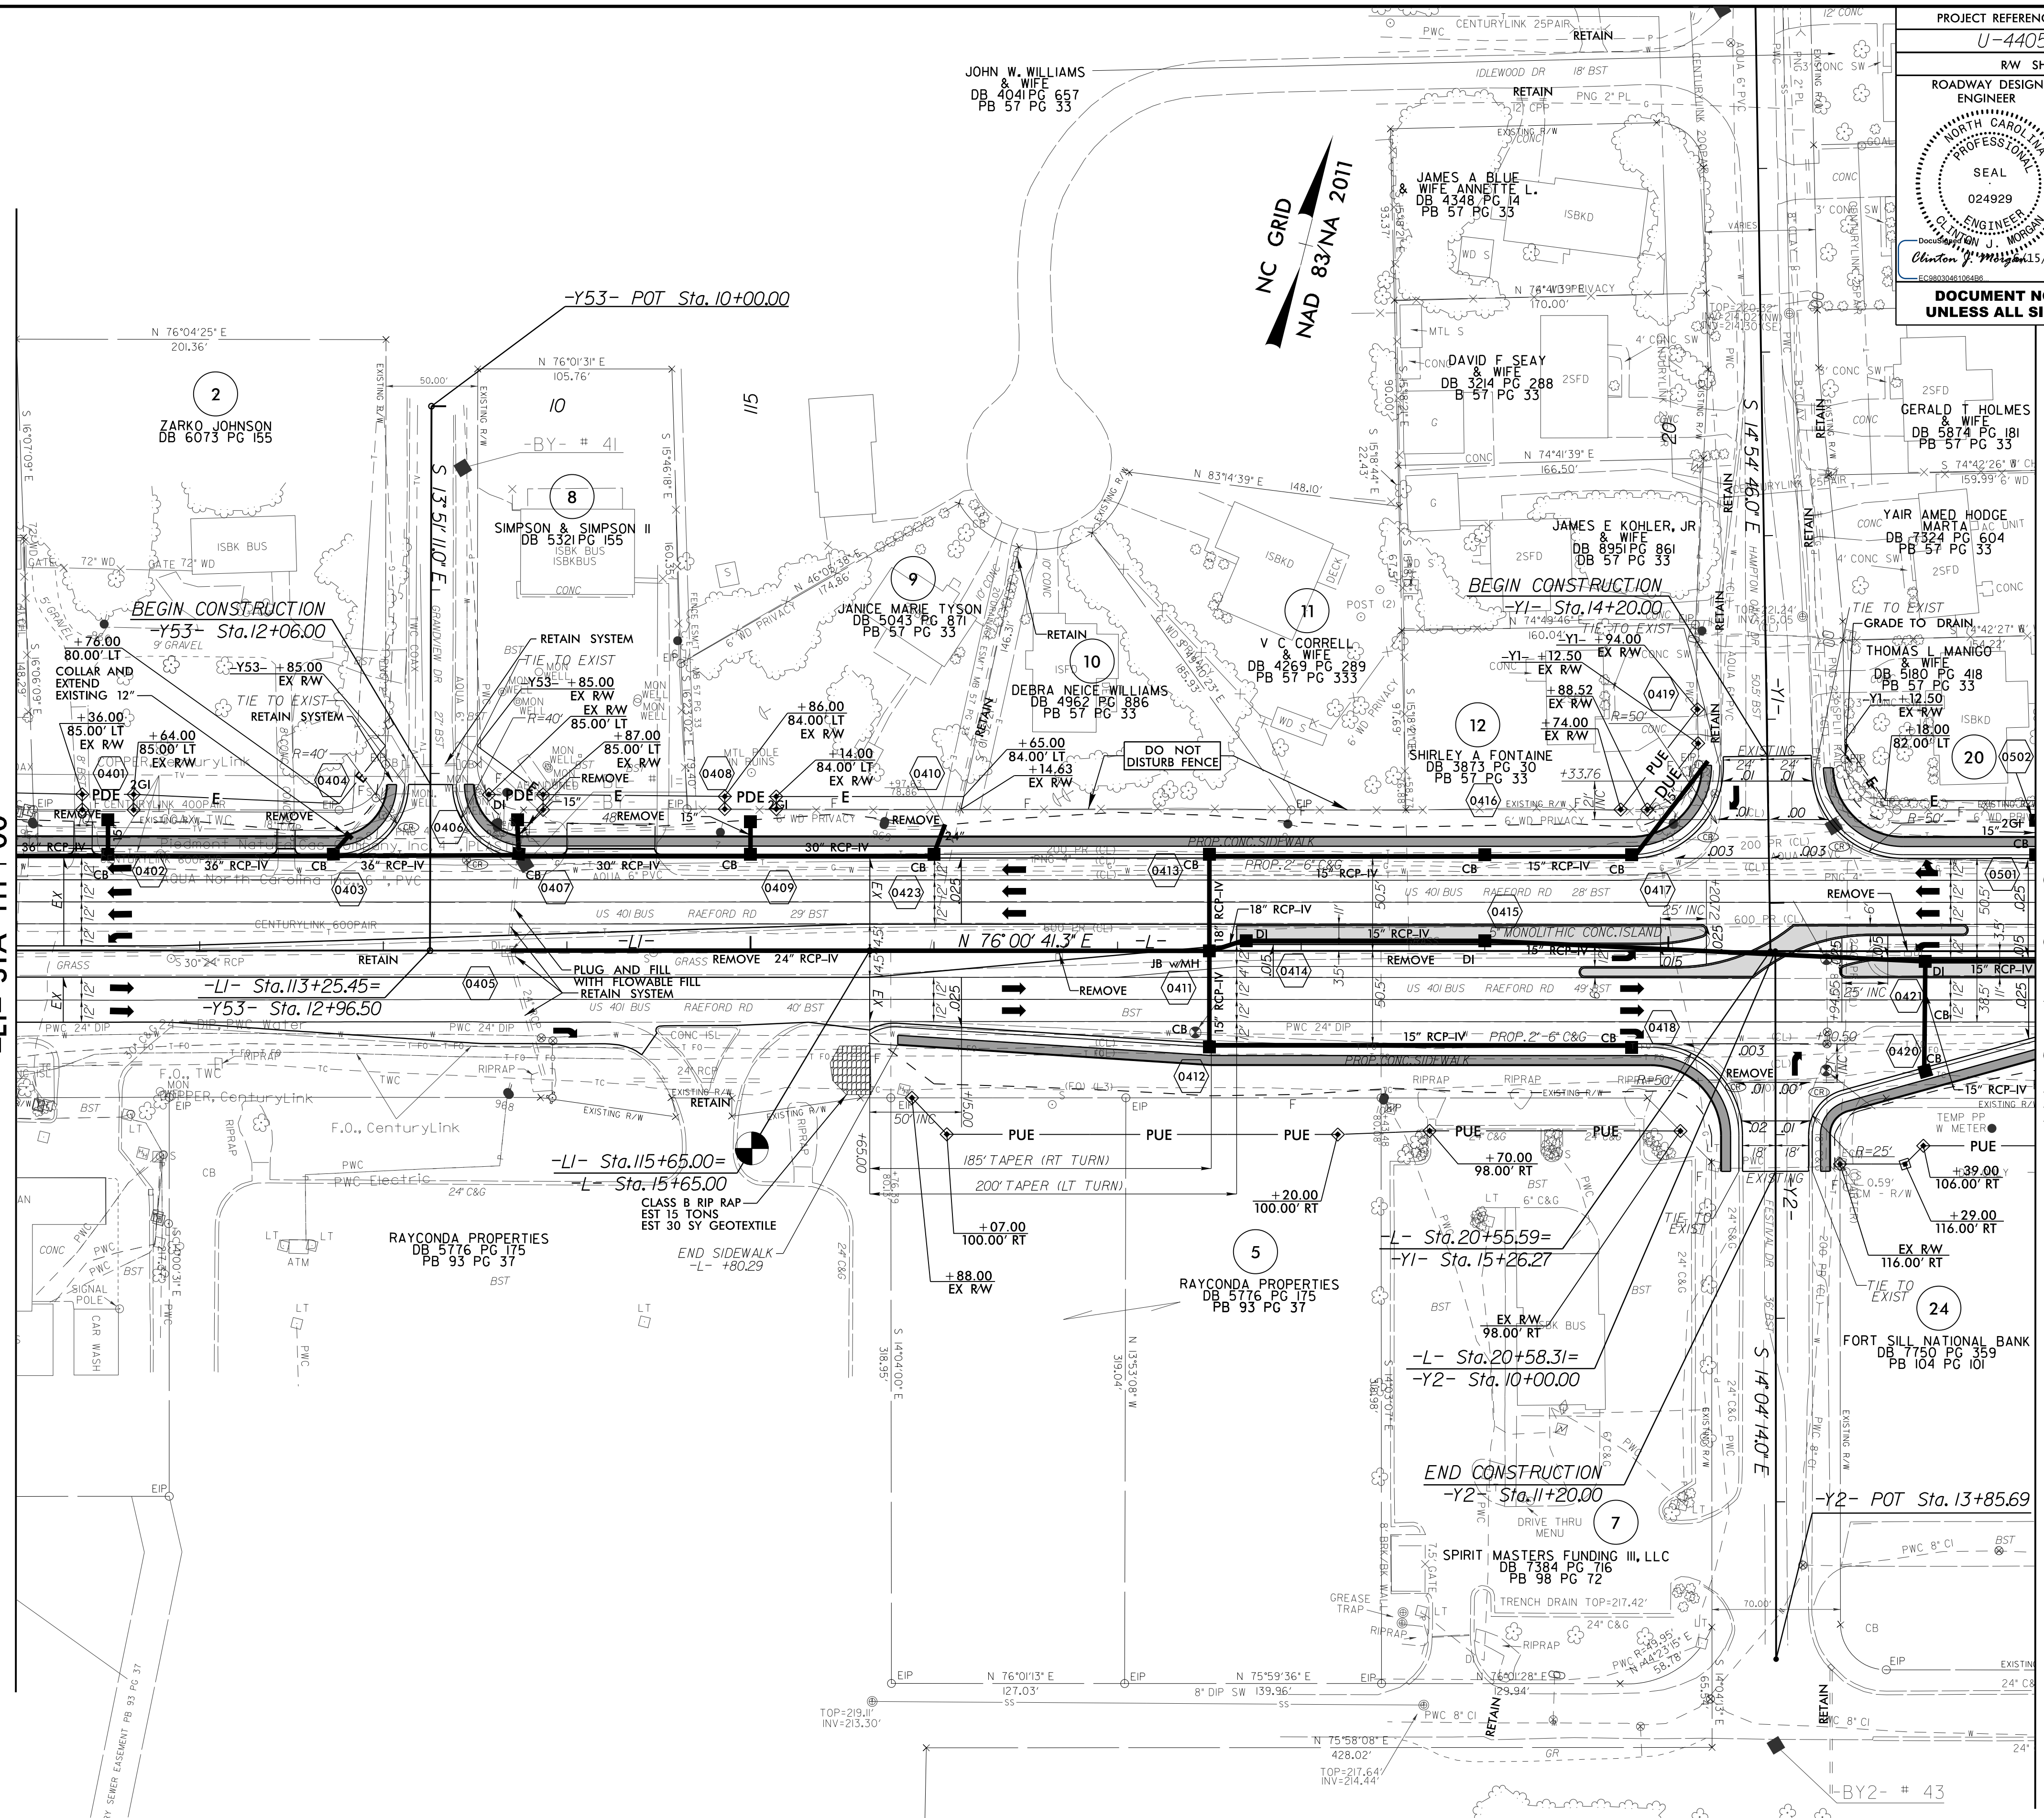

REVISIONS

PROP CONC SIDEWALK

NOTE: SEE SHEET 33 FOR -L- PROFILE
 SEE SHEET 46 FOR -Y1- PROFILE
 SEE SHEET 46 FOR -Y2- PROFILE
 SEE SHEET 52 FOR -L1- PROFILE
 SEE SHEET 2B-1 FOR INTERSECTION DETAILS

14 JUN 2018 2:10 PM
 R:\Projects\U4405\rdw_psh_04.dgn
 20 SANITARY SEWER EXISTENT PB 93 PG 37