


PROJECT REFERENCE NO. U-4405		SHEET NO. 26	
RW SHEET NO.		HYDRAULICS ENGINEER	
ROADWAY DESIGN ENGINEER		SEAL 20147	
DOCUMENT NOT CONSIDERED FINAL UNLESS ALL SIGNATURES COMPLETED			

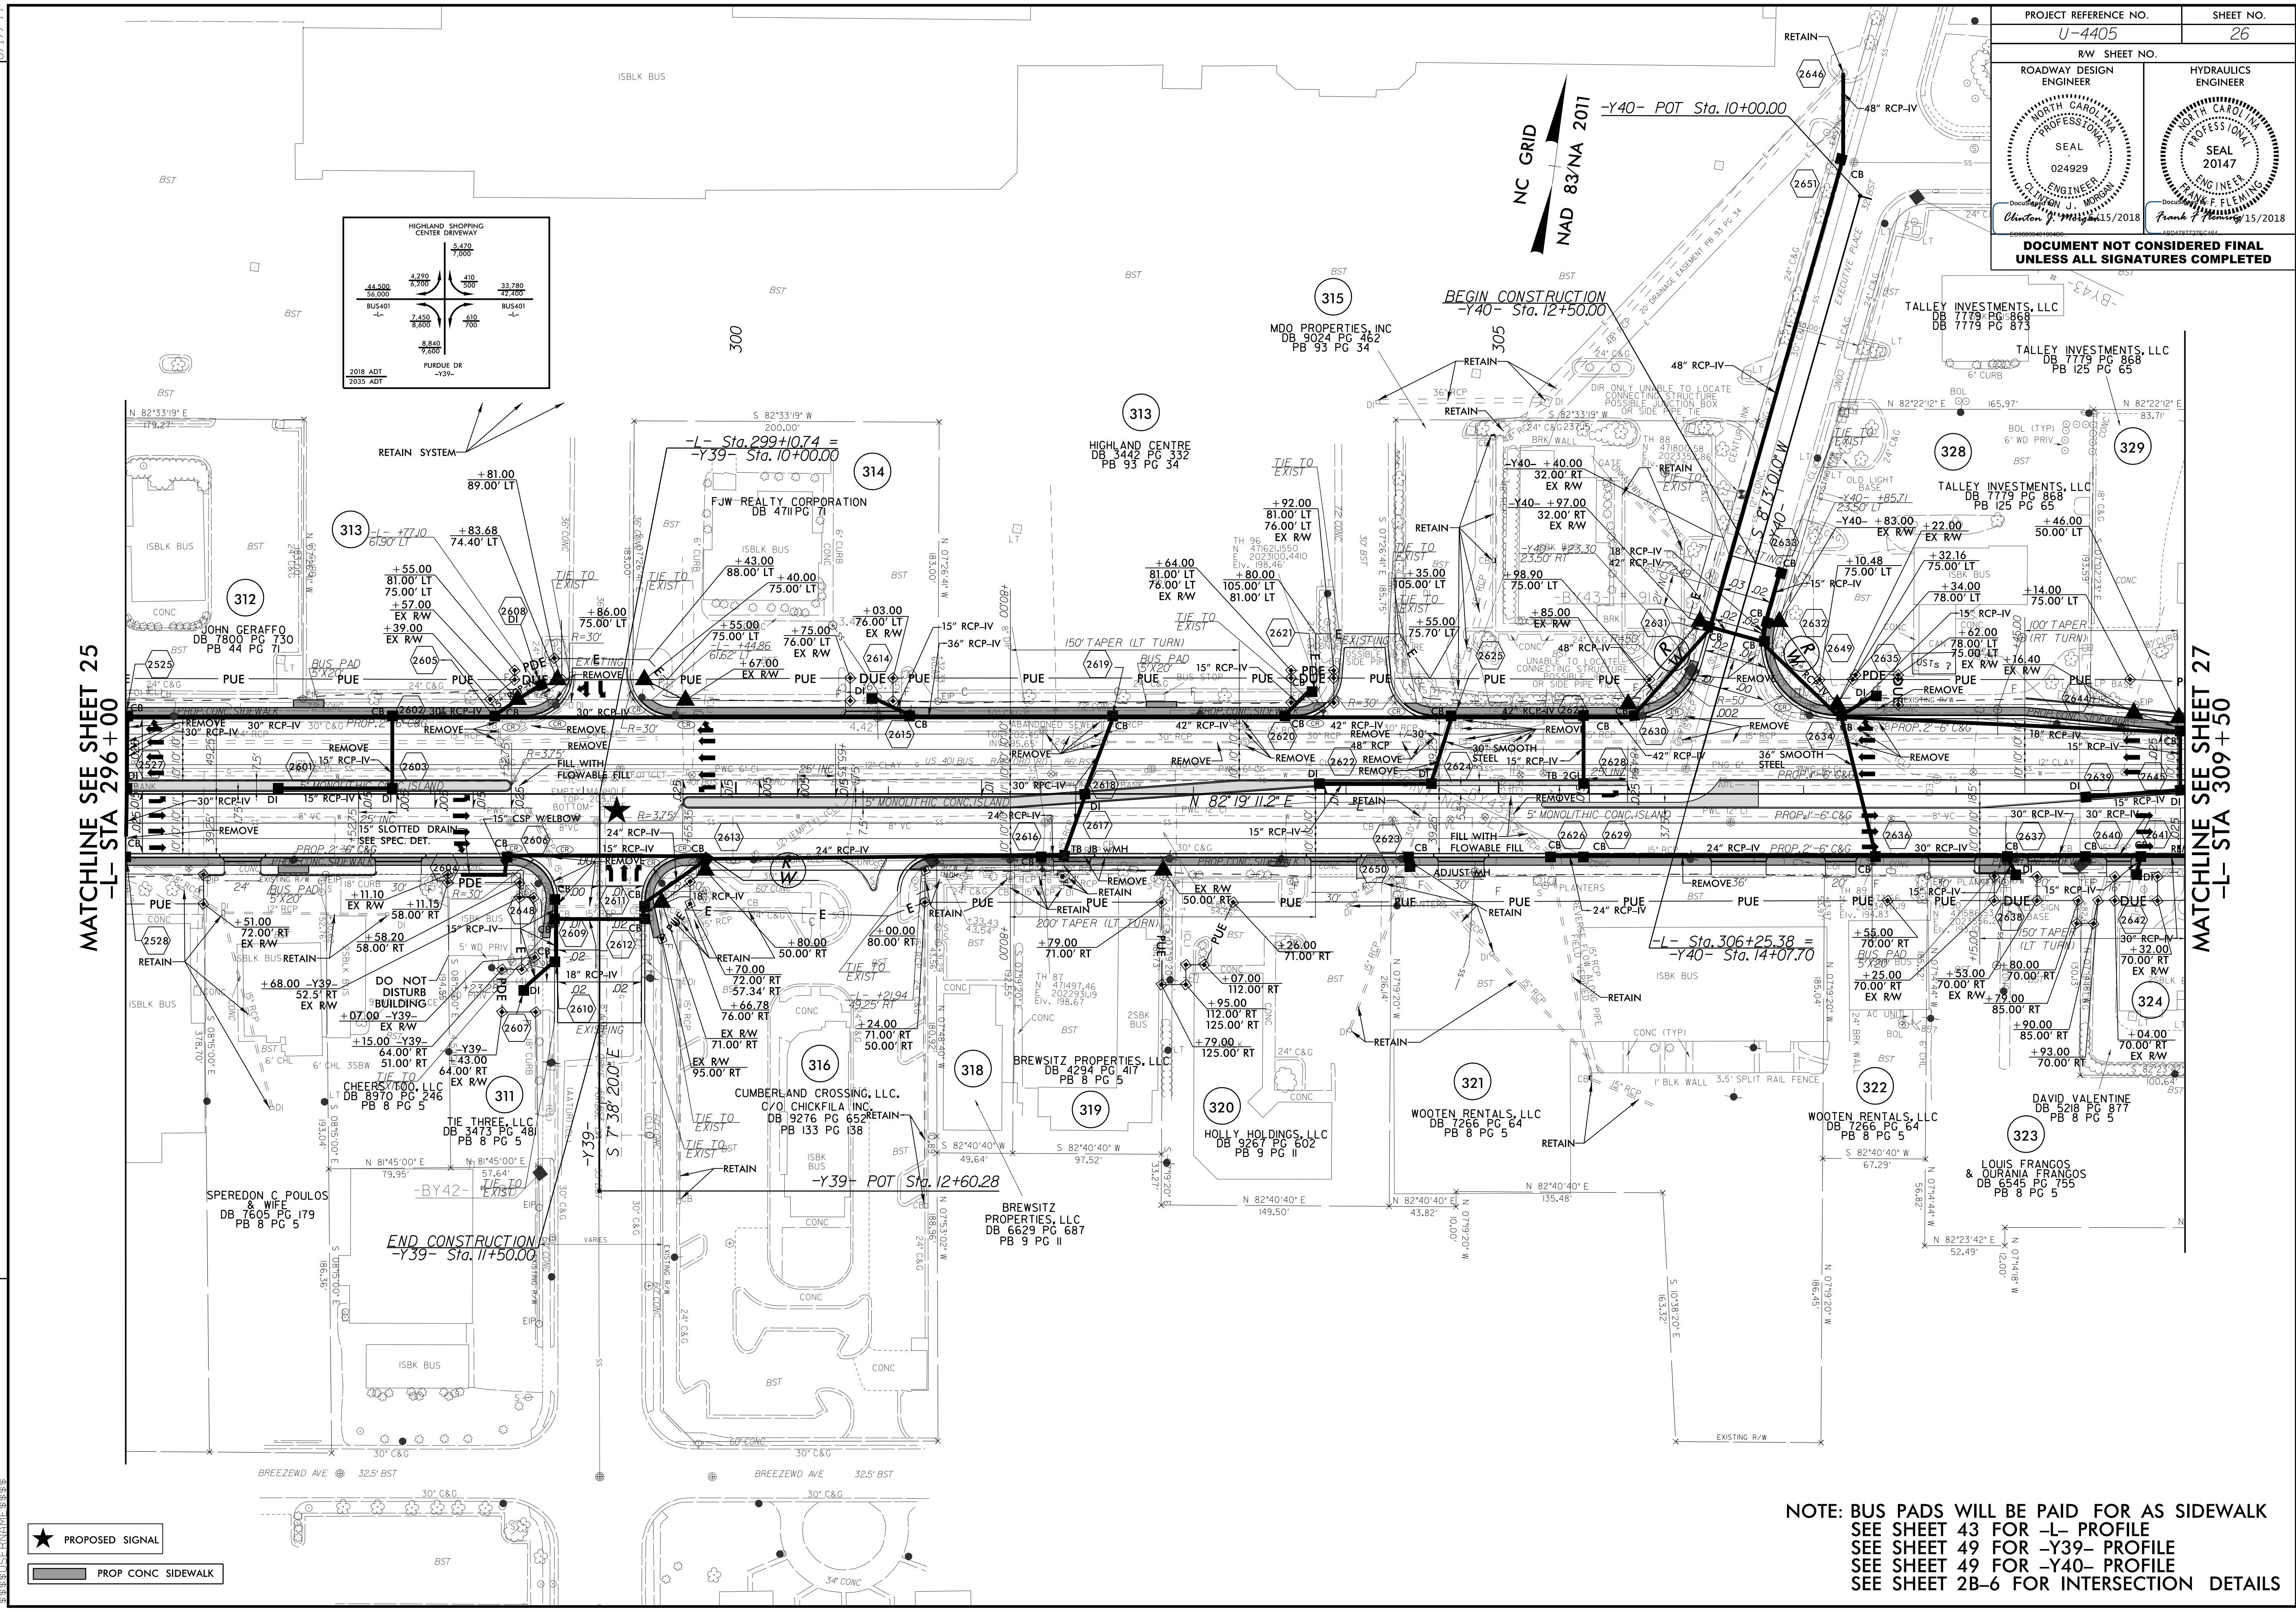

MATCHLINE SEE SHEET 25
-L- STA 296+00

MATCHLINE SEE SHEET 27
-L- STA 309+50

- ★ PROPOSED SIGNAL
- ▬ PROP CONC SIDEWALK

NOTE: BUS PADS WILL BE PAID FOR AS SIDEWALK
 SEE SHEET 43 FOR -L- PROFILE
 SEE SHEET 49 FOR -Y39- PROFILE
 SEE SHEET 49 FOR -Y40- PROFILE
 SEE SHEET 28-6 FOR INTERSECTION DETAILS

15-JUN-2018 16:38
 R:\Projects\4405\4405_rdw_psh_26.dgn
 8/17/99