



8.17.19

PROJECT REFERENCE NO. U-4405	SHEET NO. 32
RW SHEET NO.	
ROADWAY DESIGN ENGINEER	HYDRAULICS ENGINEER
<p>DOCUMENT NOT CONSIDERED FINAL UNLESS ALL SIGNATURES COMPLETED</p>	

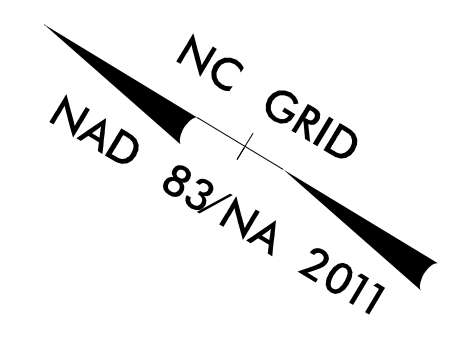

MATCHLINE SEE SHEET 27
 -Y43- STA 13+00

REVISIONS

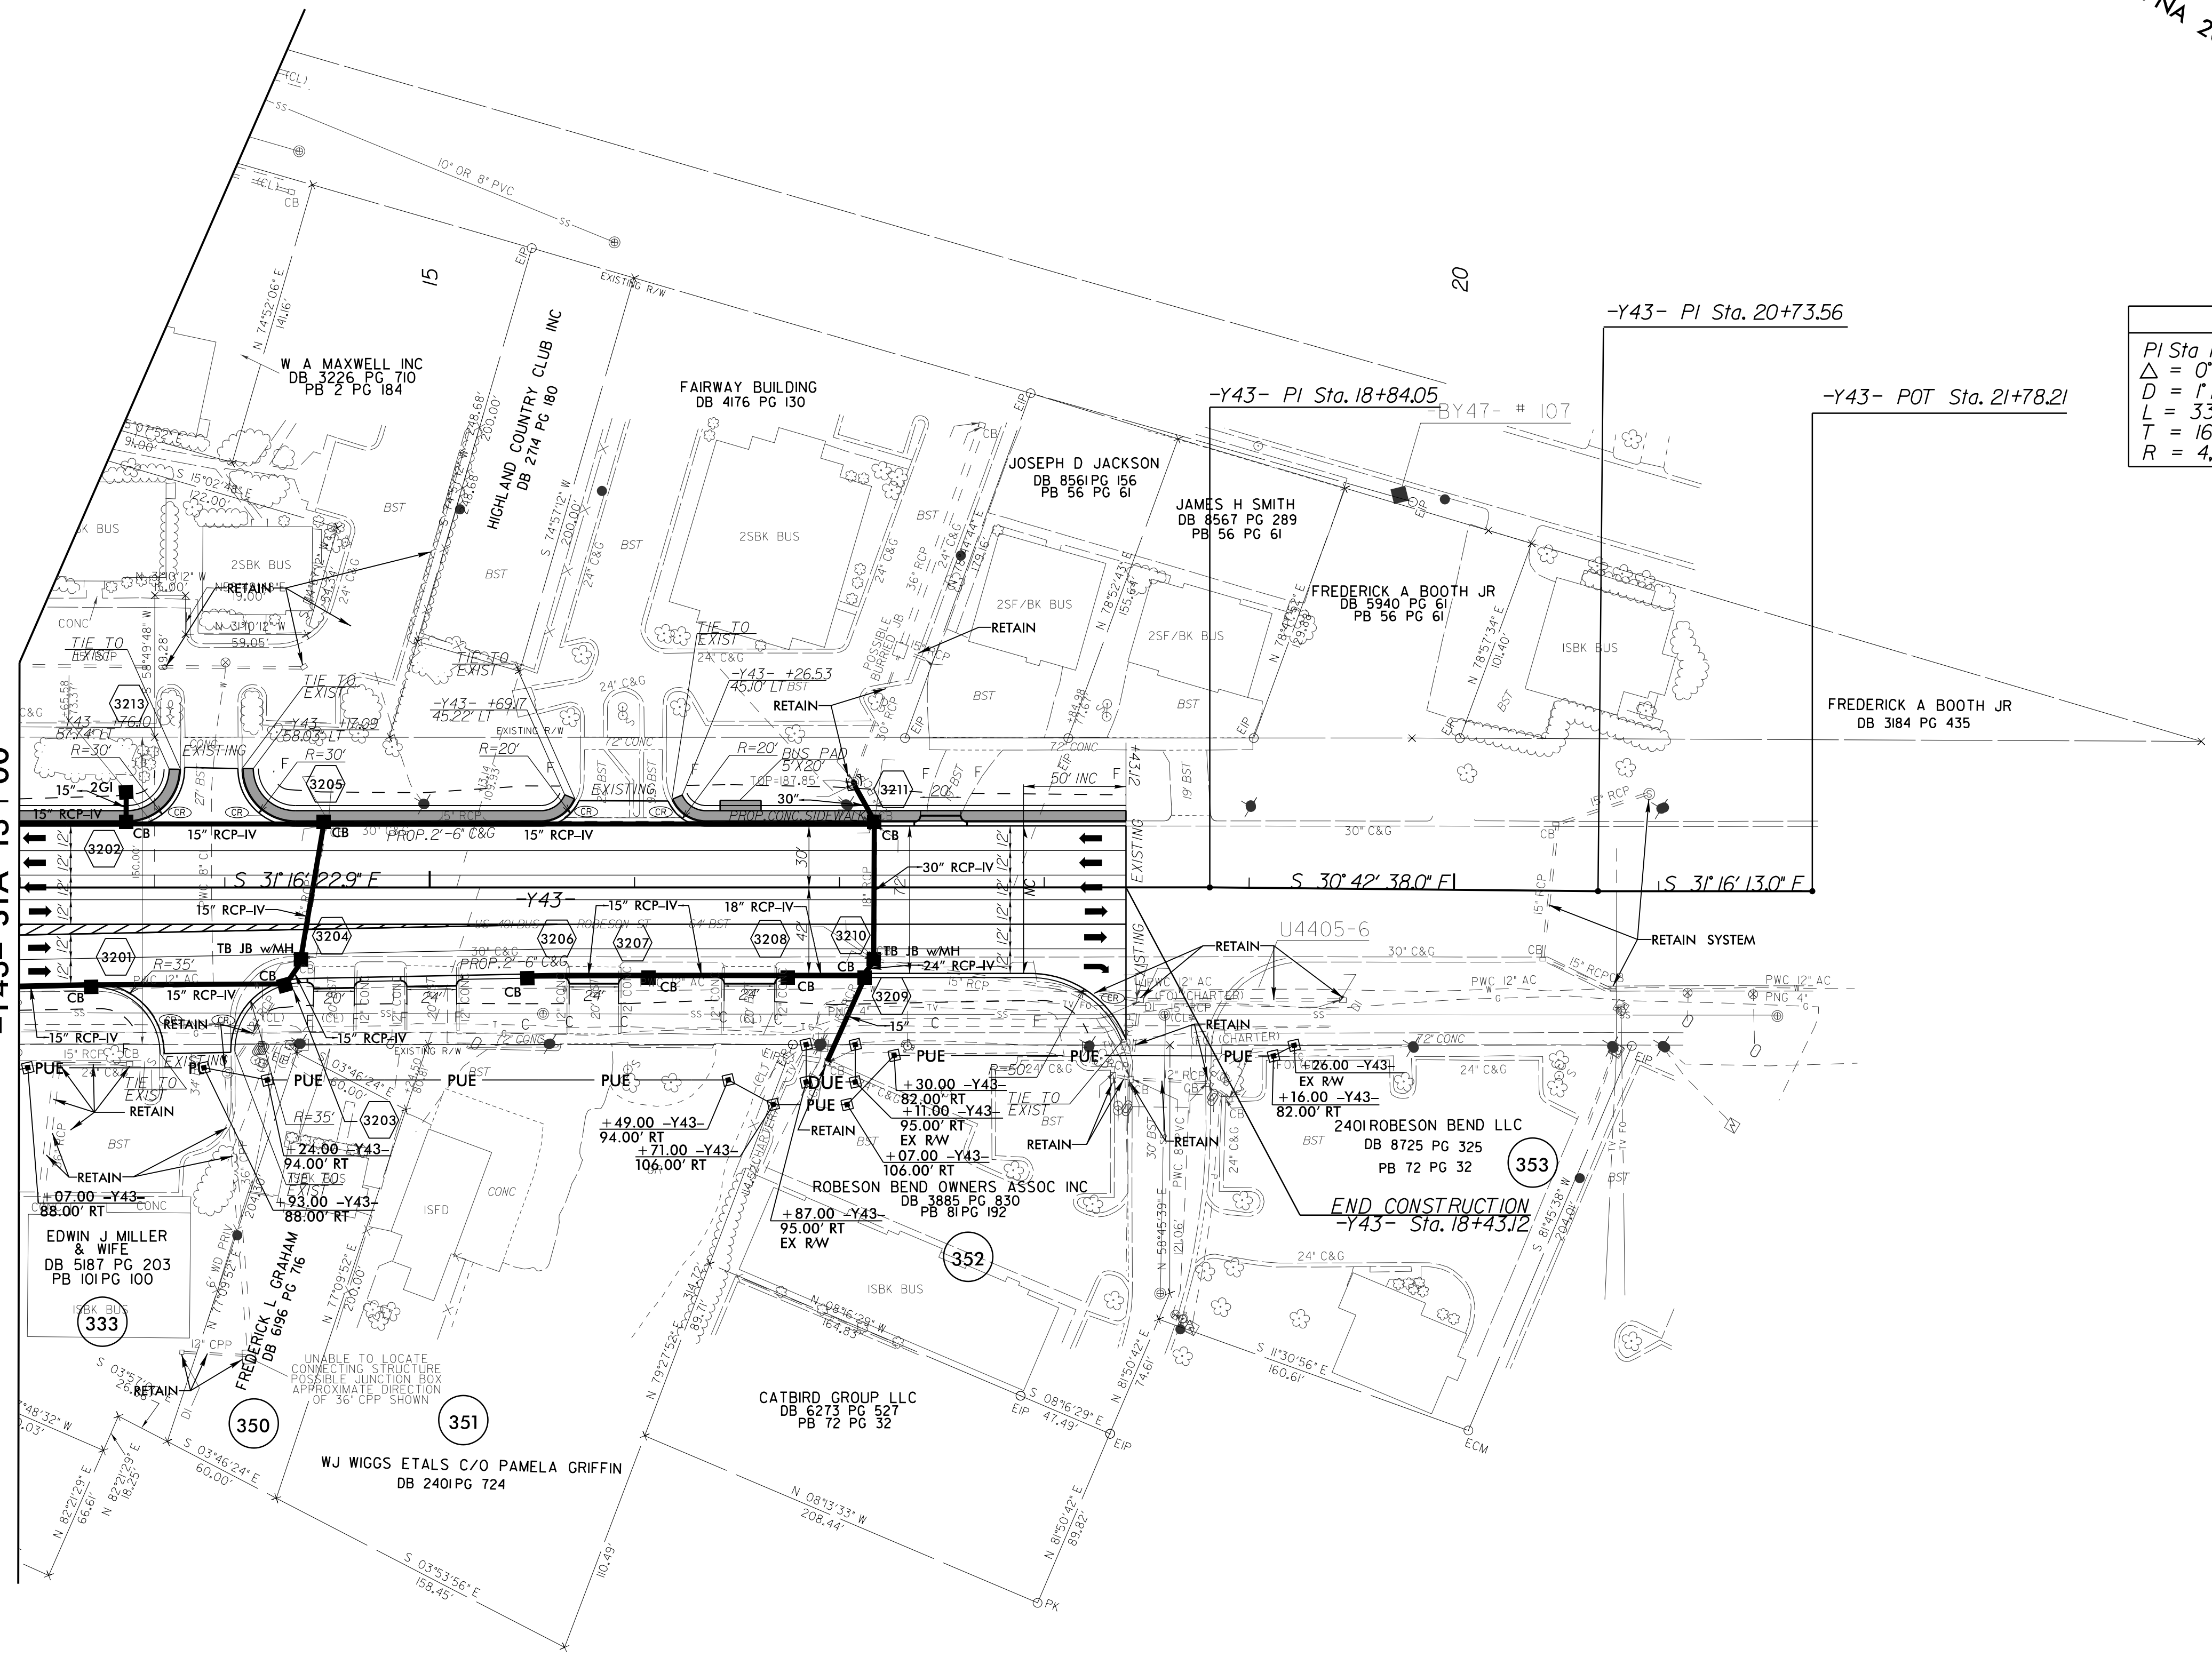

-Y43-	
PI Sta 18+97.74	PI Sta 21+7.77
$\Delta = 0' 29' 06.2''$ (RT)	$\Delta = 0' 28' 56.2''$ (LT)
$D = 1' 25' 56.6''$	$D = 1' 25' 56.6''$
$L = 33.86'$	$L = 33.67'$
$T = 16.93'$	$T = 16.83'$
$R = 4,000.00'$	$R = 4,000.00'$

PROP CONC SIDEWALK

NOTE: BUS PADS WILL BE PAID FOR AS SIDEWALK
 SEE SHEET 50 FOR -Y43- PROFILE

15 JUN 2018 14:30
 R:\Projects\U4405\rdw_psh_32.dgn
 15 JUN 2018 14:30
 R:\Projects\U4405\rdw_psh_32.dgn