

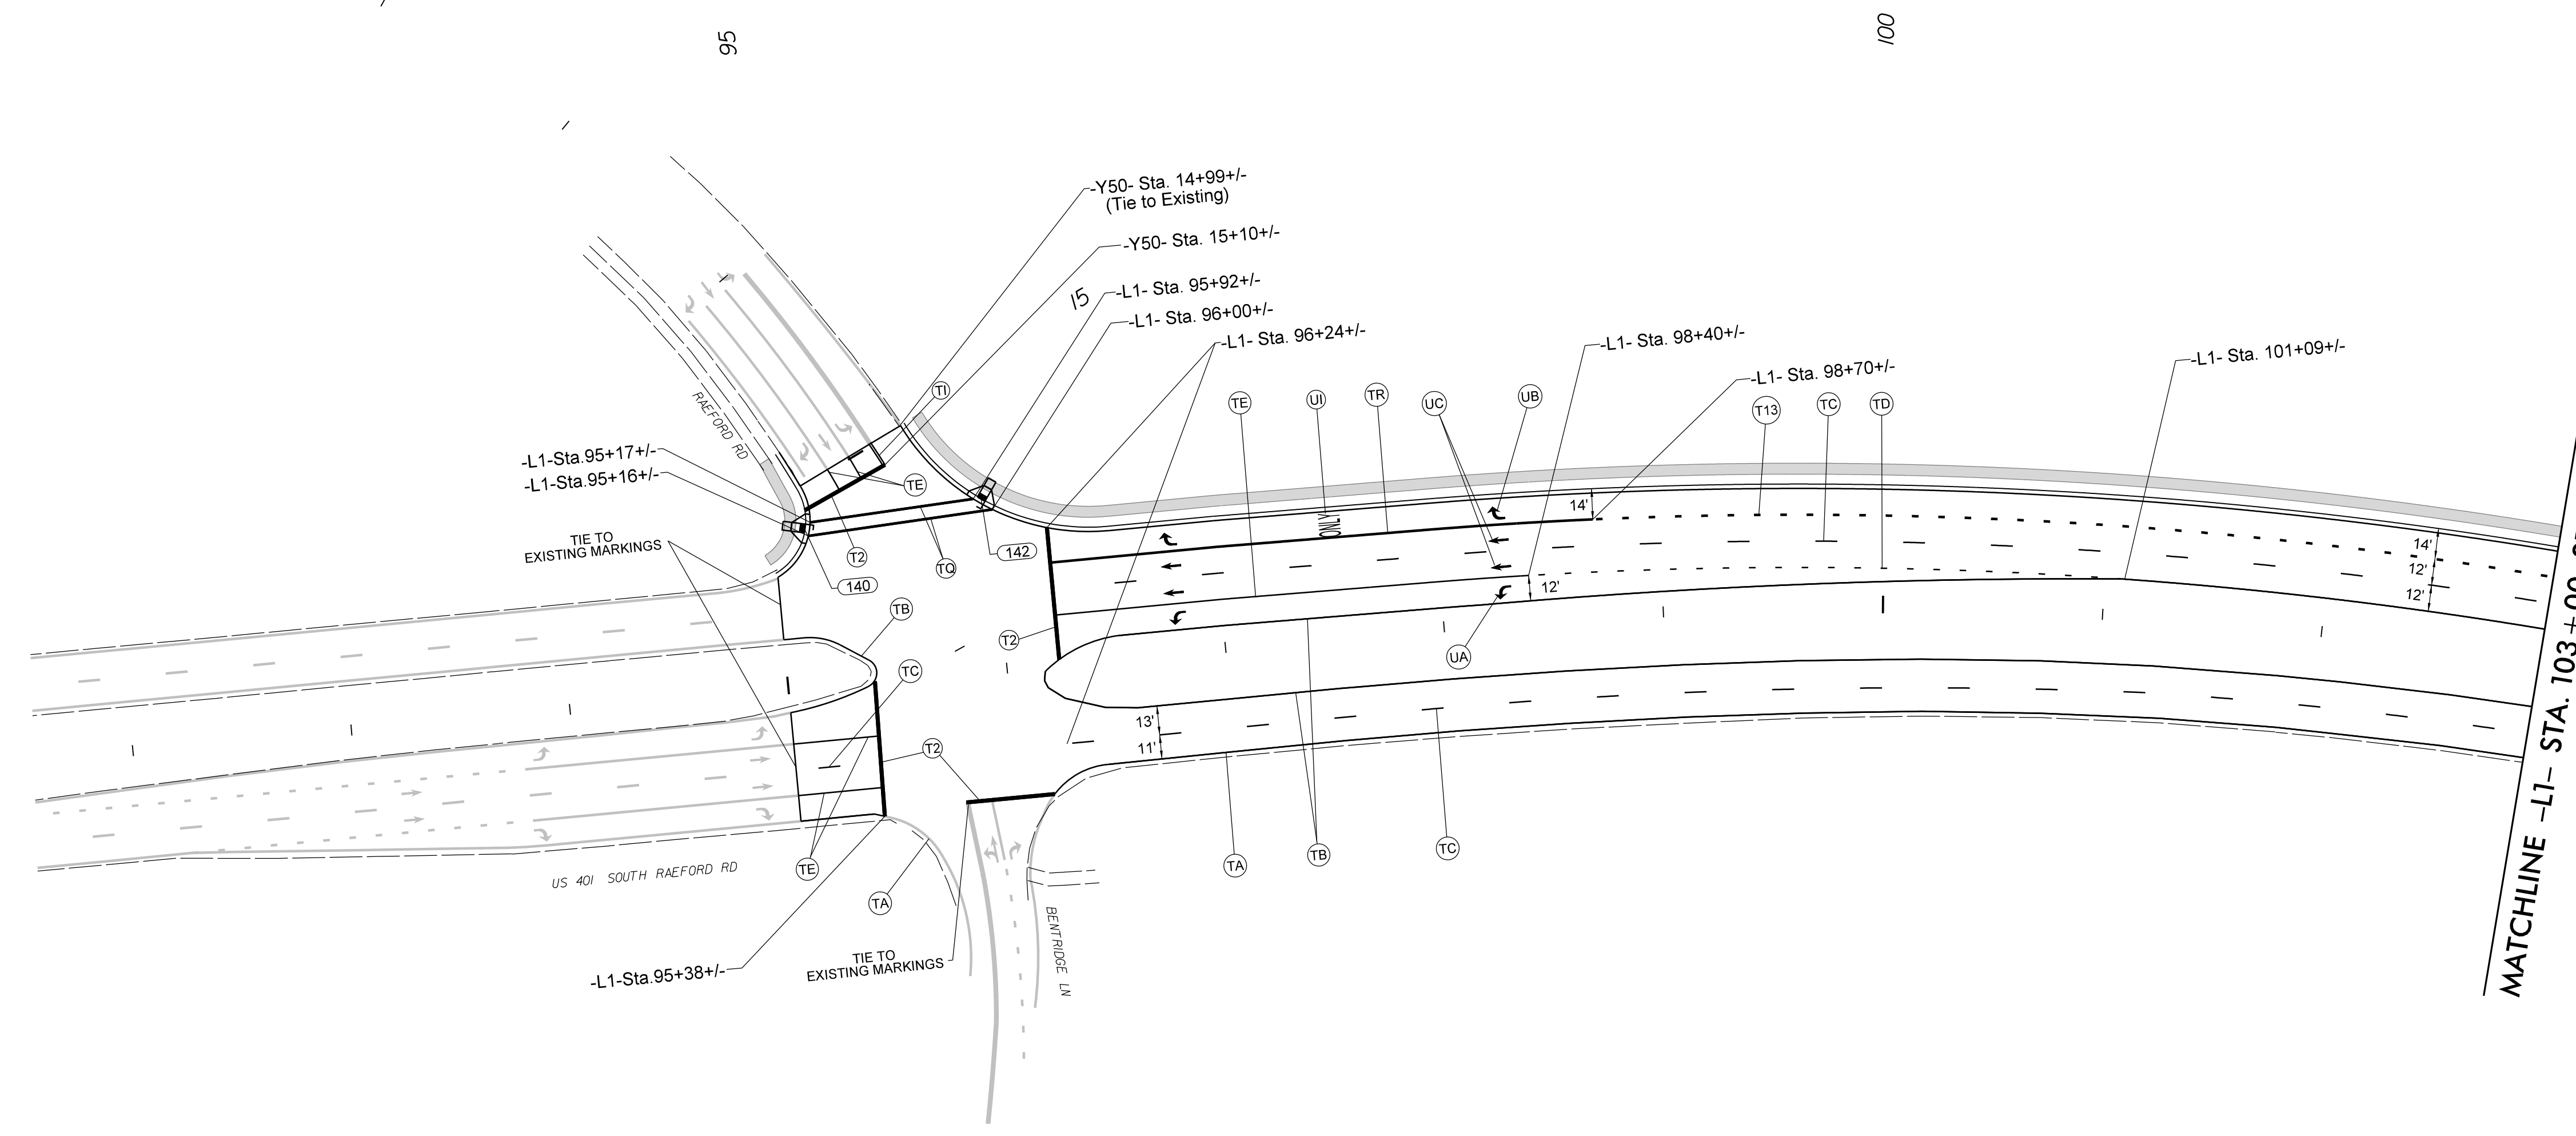


TIP NO. U-4405	SHEET NO. PMP-2
APPROVED <i>Betsy L. Watson</i> DATE: 4/19/2018	
SEAL 	
DOCUMENT NOT CONSIDERED FINAL UNLESS ALL SIGNATURES COMPLETED	
	



4/19/2018
UsTraffic\Signing\CADD\Pavement\Markings\U-4405.pmp_2.dgn
jhambricht

PAVEMENT MARKING DETAIL