

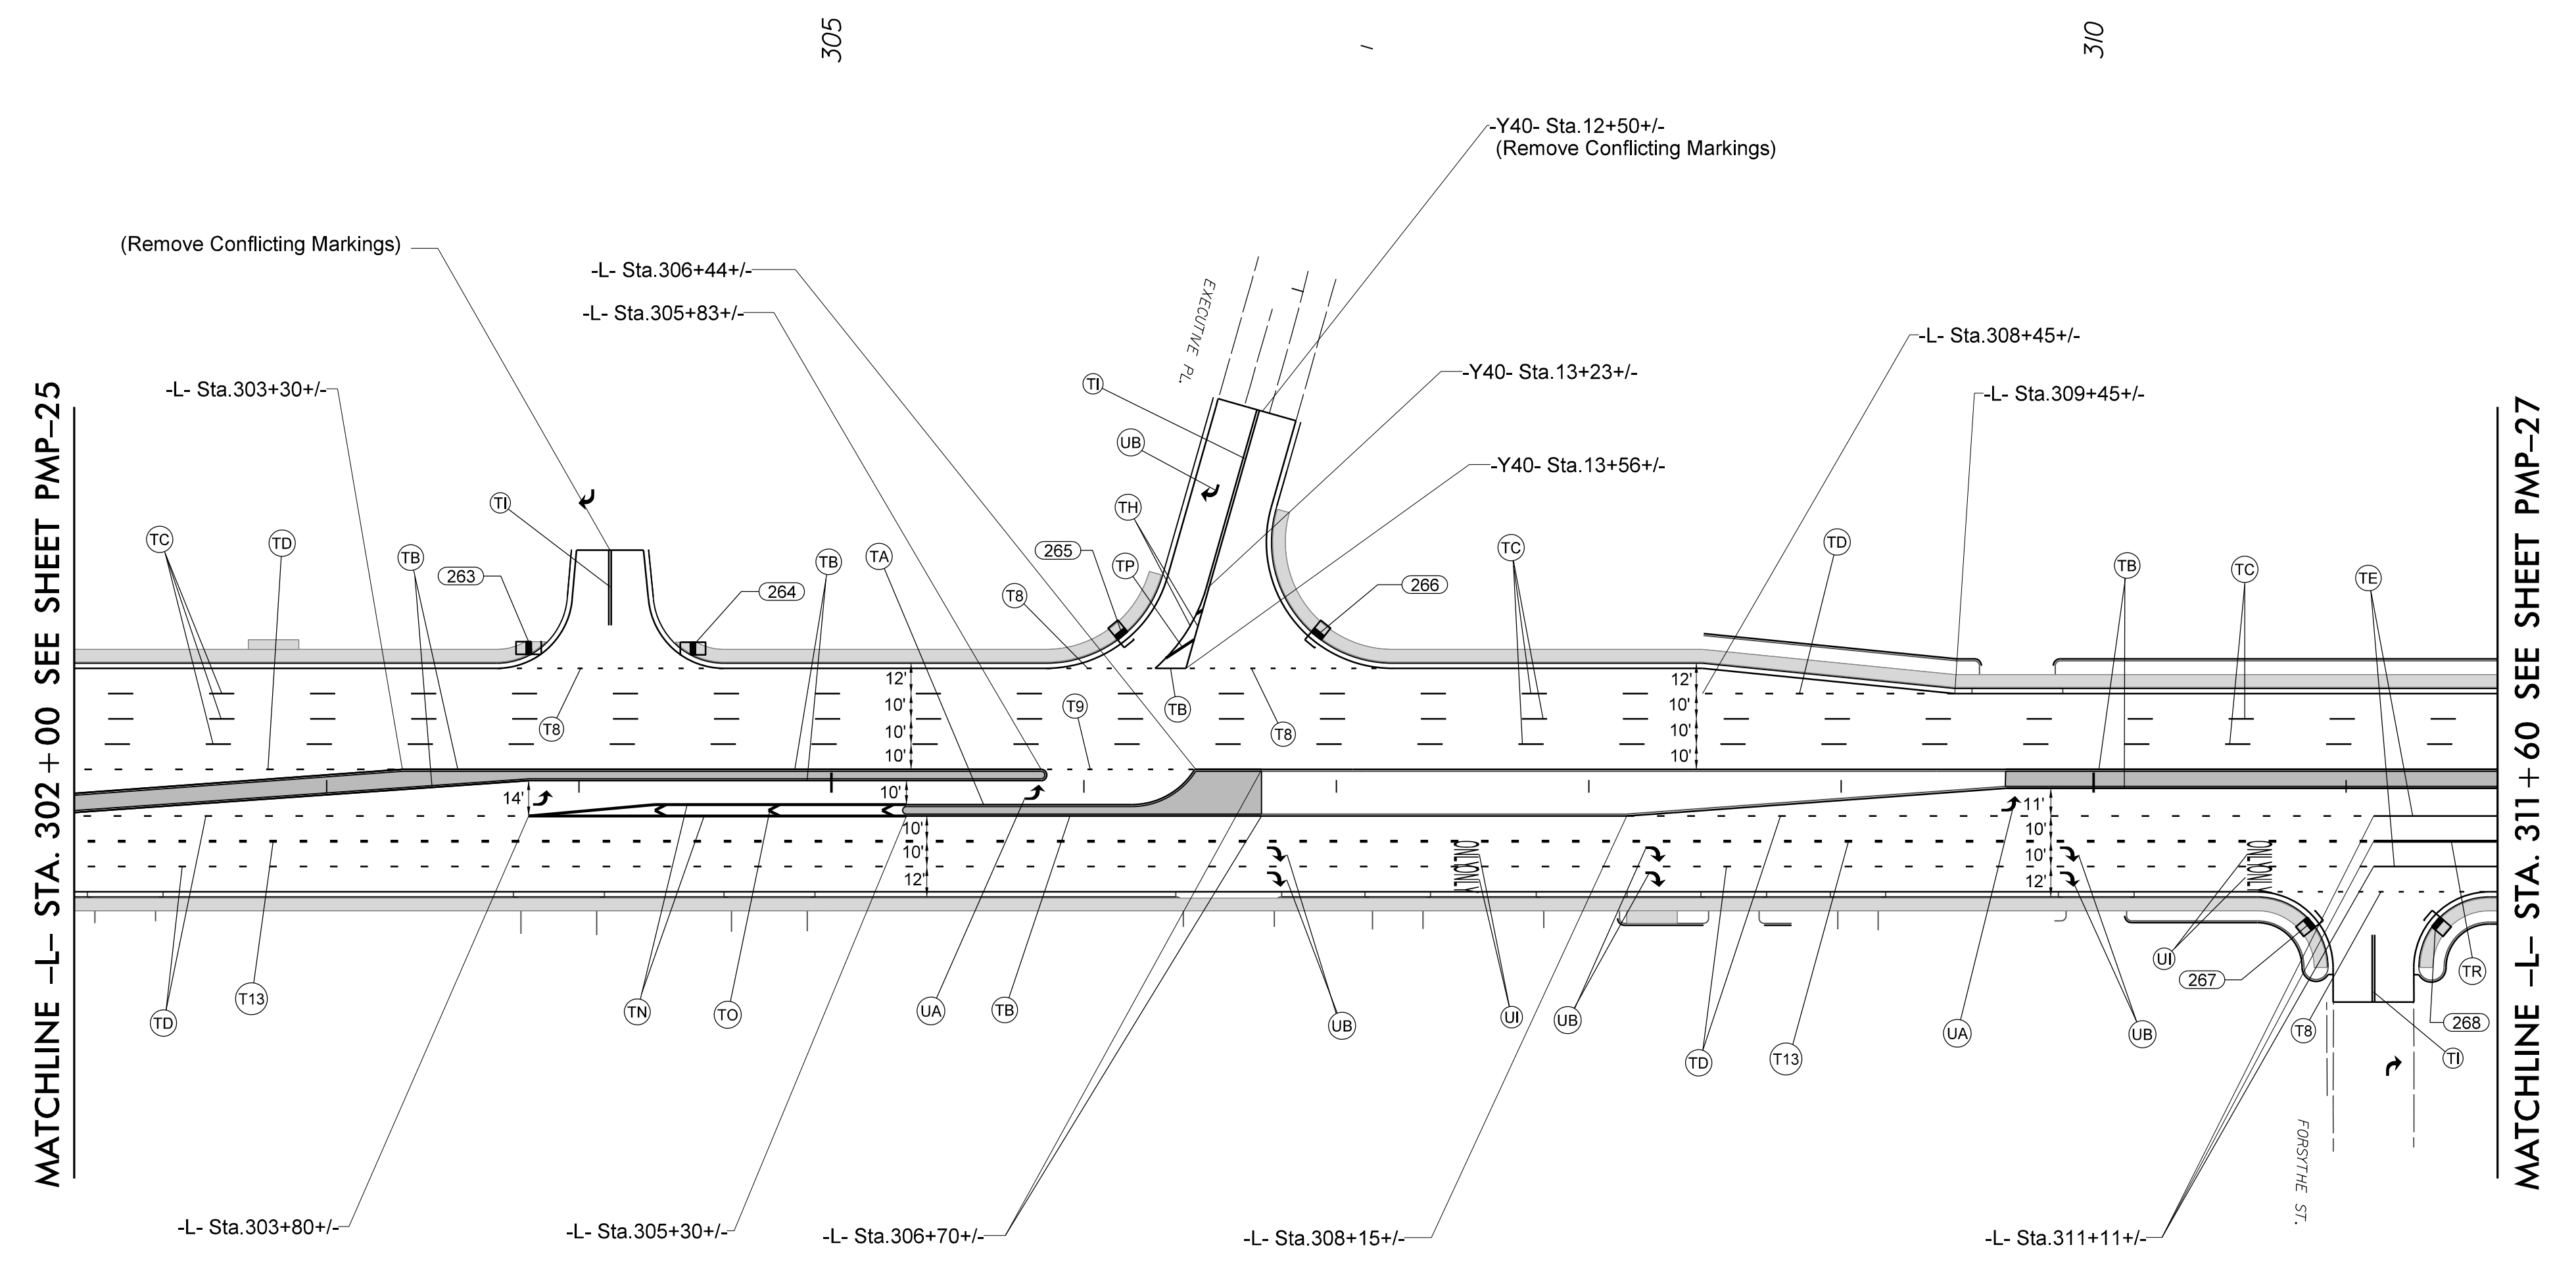


TIP NO. U-4405	SHEET NO. PMP-26
APPROVED <i>Betsy L. Watson</i> DATE: 4/19/2018	
SEAL 	
DOCUMENT NOT CONSIDERED FINAL UNLESS ALL SIGNATURES COMPLETED	
	



MATCHLINE -L- STA. 302 +00 SEE SHEET PMP-25

MATCHLINE -L- STA. 311 + 60 SEE SHEET PMP-27

4/19/2018
Us:\Traffic\Signing\CADD\Pavement\ Markings\Plan Sheets\U-4405.pmp_26.dgn
jhambricht

PAVEMENT MARKING DETAIL