
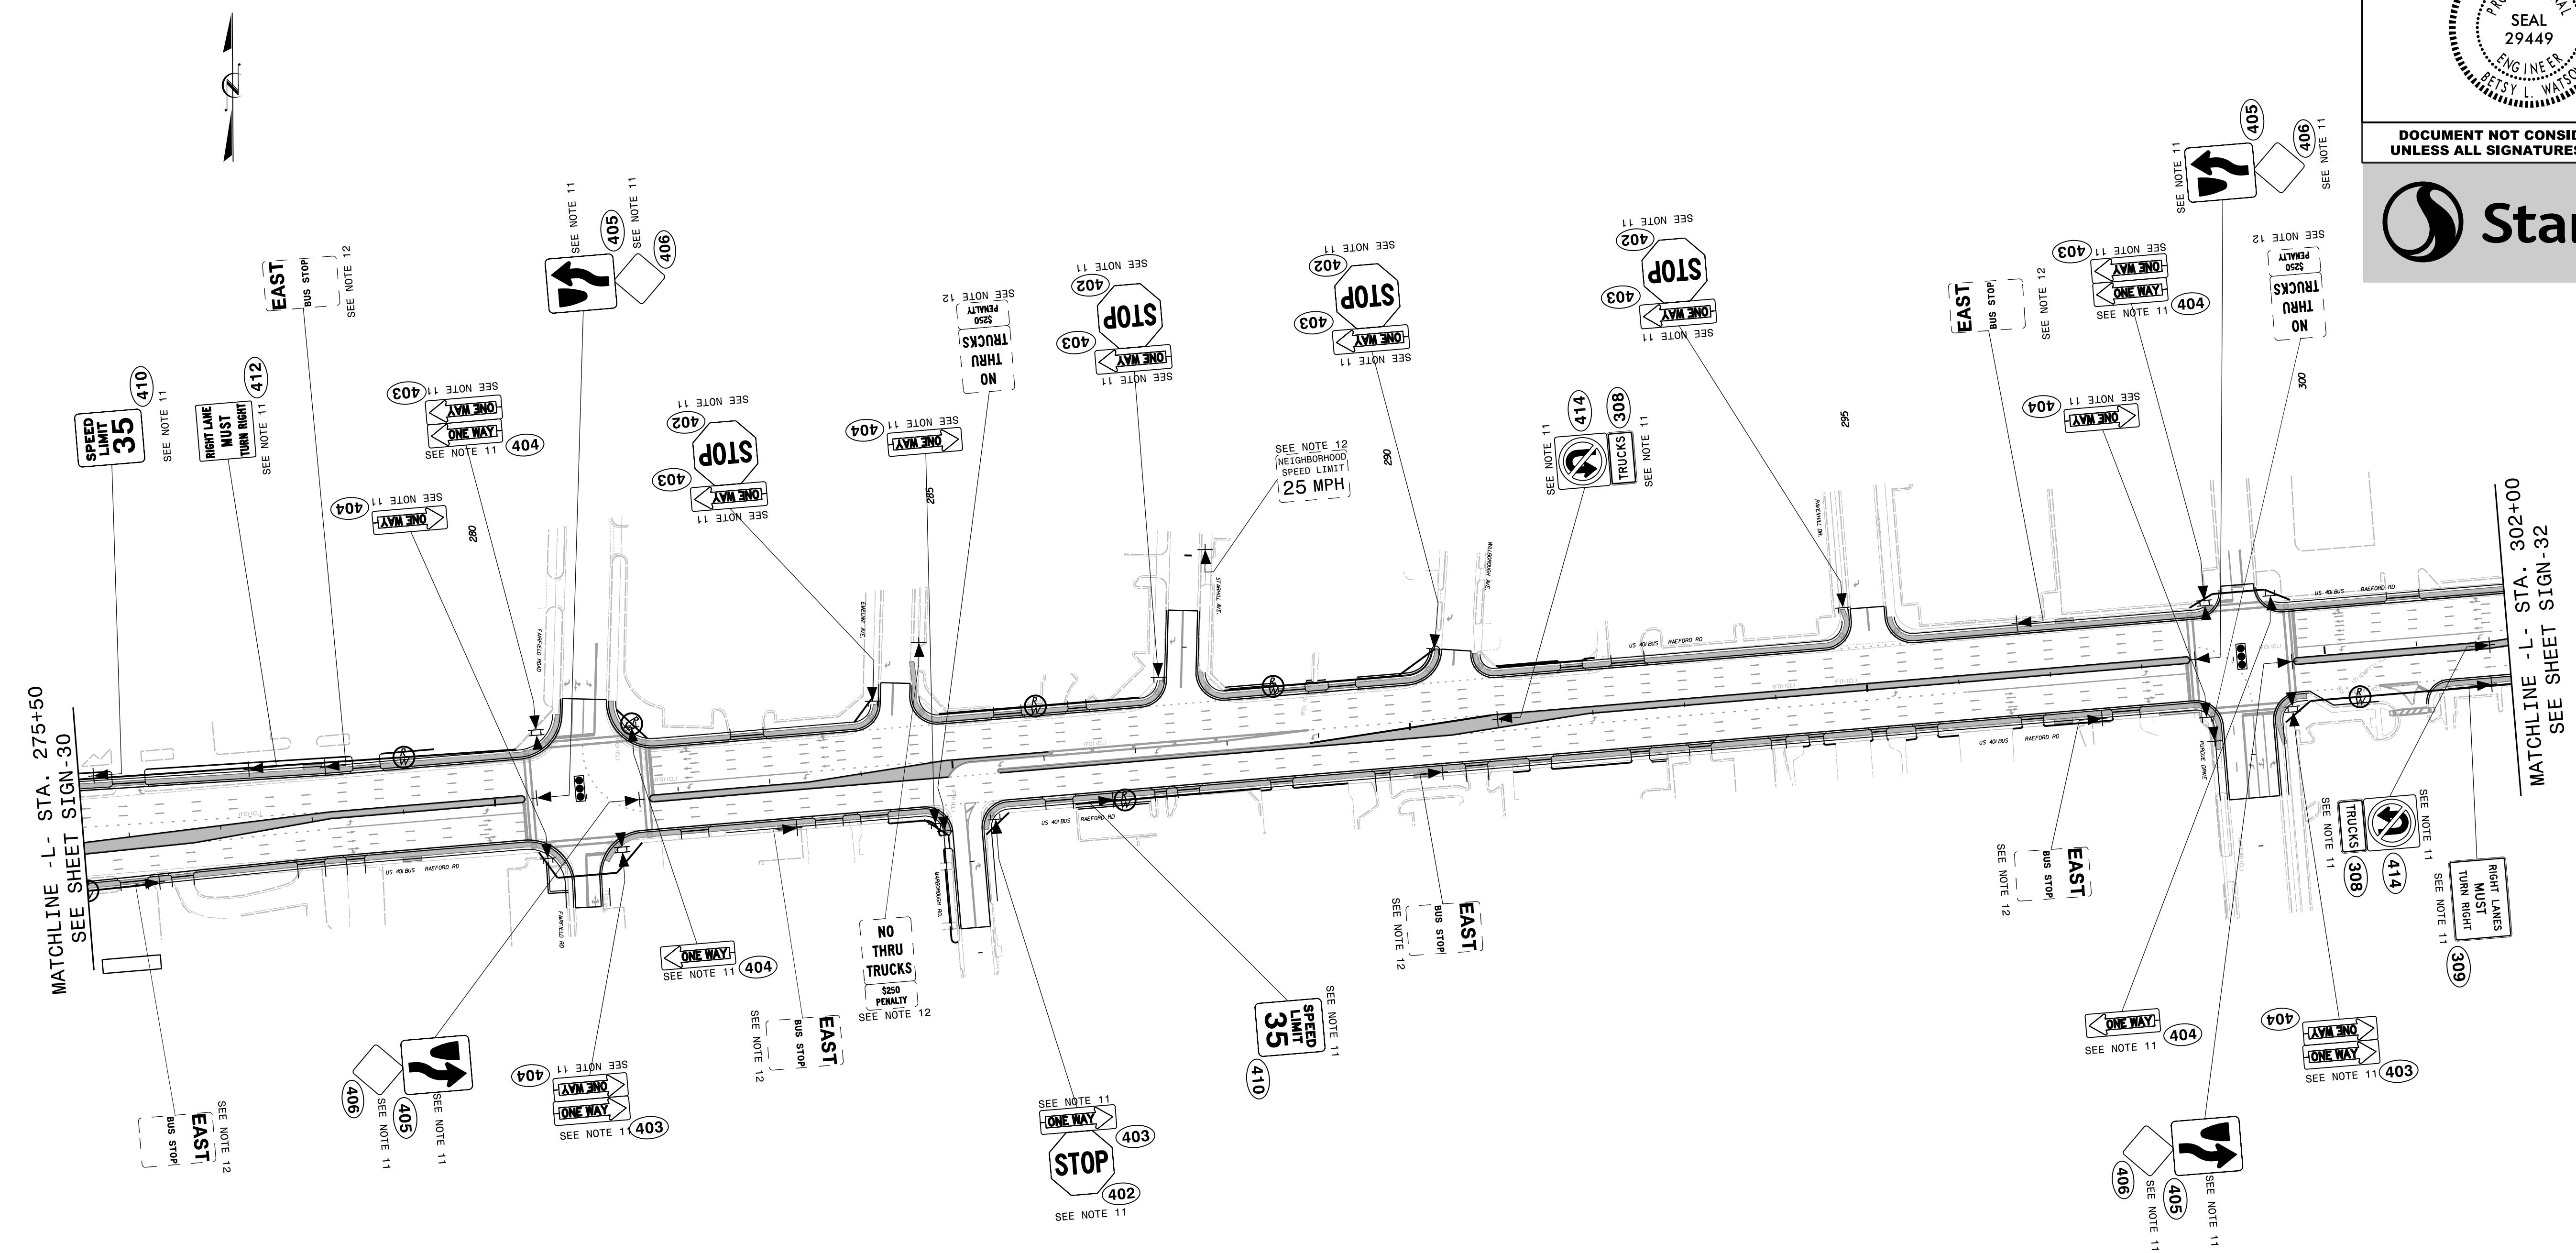


TIP NO. U-4405	SHEET NO. SIGN-31
APPROVED: <i>Betsy L. Watson</i> DATE: 4/19/2018	
SEAL 	
DOCUMENT NOT CONSIDERED FINAL UNLESS ALL SIGNATURES COMPLETED	



### PROJECT NOTES

- 1 DISPOSAL OF SIGN SYSTEM, U-CHANNEL
- 2 DISPOSAL OF SIGN SYSTEM, WOOD
- 3 DISPOSAL OF SIGN SYSTEM, STEEL BEAM
- 4 DISPOSAL OF SUPPORT, U-CHANNEL
- 5 DISPOSAL OF SUPPORT, WOOD
- 6 DISPOSAL OF SIGN, A OR B (OVERHEAD)
- 7 DISPOSAL OF SIGN SYSTEM ON SPANWIRE
- 8 RELOCATE SIGN, TYPE D
- 9 SIGN ERECTION, TYPE A (OVERHEAD)
- 10 SIGN ERECTION, TYPE A (GROUND MOUNTED)
- 11 SIGN ERECTION, TYPE D, E, AND F
- 12 SIGN ERECTION, RELOCATE SIGN TYPE D

PROPOSED SIGNING  
(-L- Sta. 275+50 to -L- Sta. 302+00)

4/19/2018 Us:\Traffic\Signing\CADD\Signing\Plan Sheets\Proposed Signing\U-4405\_PROPOSED\_SIGN\_31.dgn