


### AC ISOLATOR (MODEL 252) OUTPUT PROGRAMMING DETAIL

(set DIP switches as shown below)

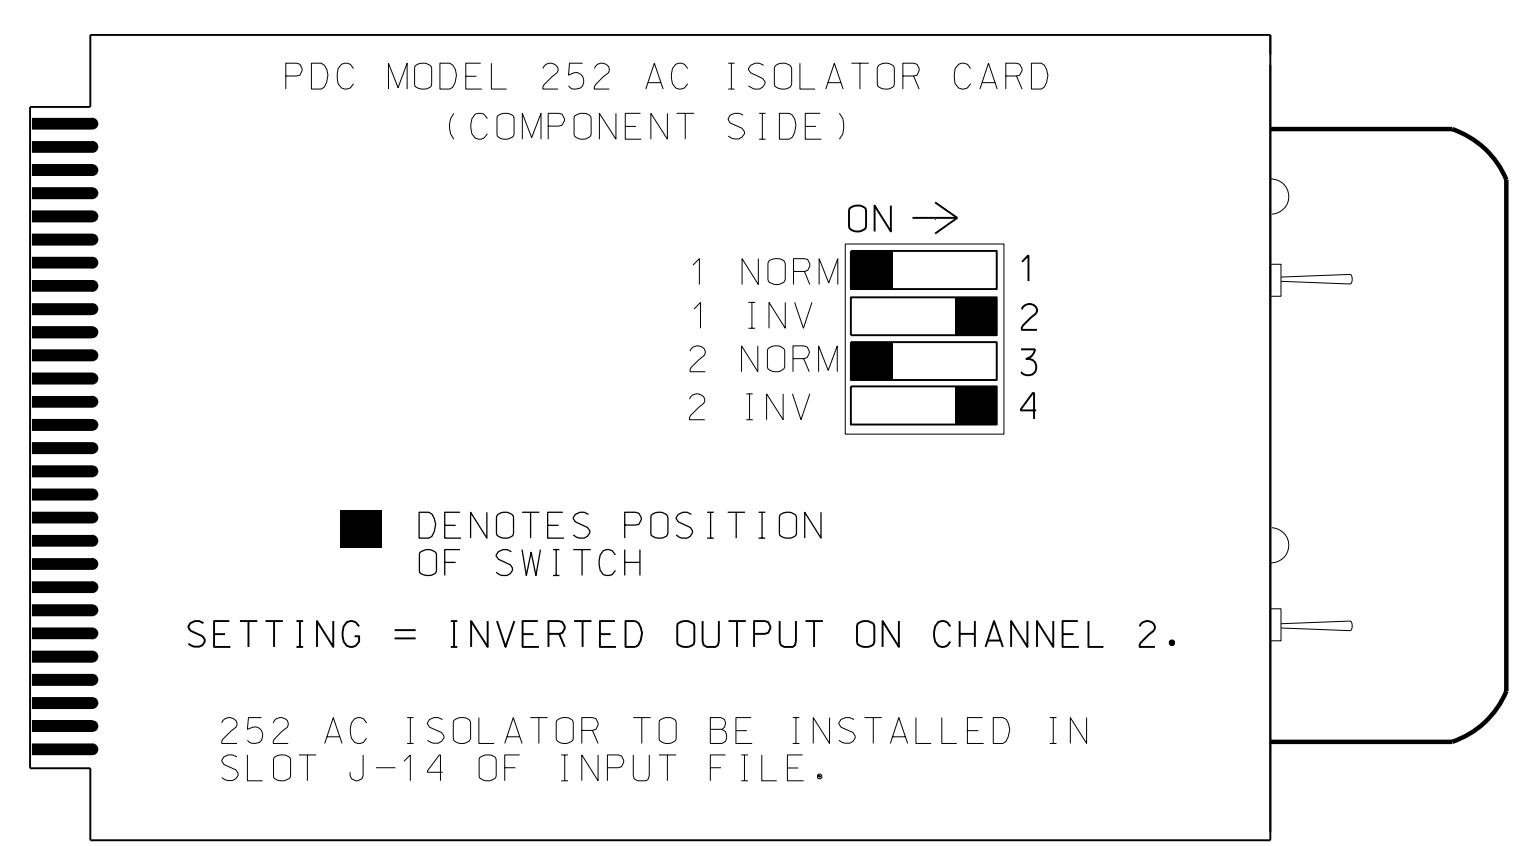

NOTE: IF ANOTHER MANUFACTURER TYPE OF AC ISOLATOR IS USED, OUTPUT PROGRAMMING IS LIKELY NOT TO EQUATE TO THAT SHOWN ABOVE.

### ECONOLITE ASC/3-2070 OVERLAP PROGRAMMING DETAIL

(program controller as shown)

- From Main Menu select
- From CONTROLLER Submenu select

#### OVERLAP A

Select TMG VEH OVLP [A] and 'NORMAL'

```

TMG VEH OVLP...[A] TYPE: .....NORMAL
PHASES 1 2 3 4 5 6 7 8 9 0 1 2 3 4 5 6
INCLUDED X . . . . .
LAG GRN 0.0 YEL 0.0 RED 0.0
  
```

END PROGRAMMING

THIS ELECTRICAL DETAIL IS FOR  
THE SIGNAL DESIGN: 06-0054  
DESIGNED: March 2018  
SEALED: 03-29-2018  
REVISED: N/A

Final Design  
Electrical Detail - Sheet 6 of 6

DOCUMENT NOT CONSIDERED FINAL  
UNLESS ALL SIGNATURES COMPLETED

Stantec Consulting Services Inc.  
801 Jones Franklin Road-Suite 300  
Raleigh, NC 27606  
Tel. (919) 851-6866  
Fax. (919) 851-7024  
www.stantec.com  
License No. F-0672

ELECTRICAL AND PROGRAMMING  
DETAILS FOR:

Prepared in the Offices of:

750 N. Greenfield Pkwy, Garner, NC 27529

US 401 Business (Raeford Road)  
at  
McPherson Church Road/  
Owen Drive  
Division 6 Cumberland County Fayetteville

PLAN DATE: March 2018 REVIEWED BY: L Overn

PREPARED BY: G B Spell REVIEWED BY:

REVISIONS	INIT.	DATE

SEAL

3/29/2018

DATE

SIG. INVENTORY NO. 06-0054

DATE: 03/29/2018 10:41:11 AM  
USER: rfmancey