



PROJECT REFERENCE NO.	U-4405	SHEET NO.	UC-8
DESIGNED BY:	AMH		
DRAWN BY:	AMH/AB		
CHECKED BY:	AMH		
APPROVED BY:	MWF		
REVISED:			
NORTH CAROLINA DEPARTMENT OF TRANSPORTATION		UTILITY CONSTRUCTION PLANS ONLY	
UTILITIES ENGINEERING SEC. PHONE: (919) 707-6690 FAX: (919) 250-4151			

UTILITY CONSTRUCTION
 DOCUMENT NOT CONSIDERED FINAL
 UNTIL ALL SIGNATURES ARE COMPLETED

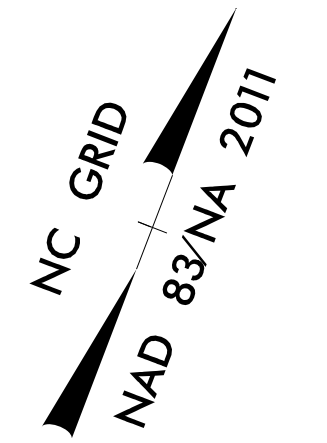

MATCHLINE SEE SHEET UC-7
 -L- STA 61+50

MATCHLINE SEE SHEET UC-9
 -L- STA 74+75

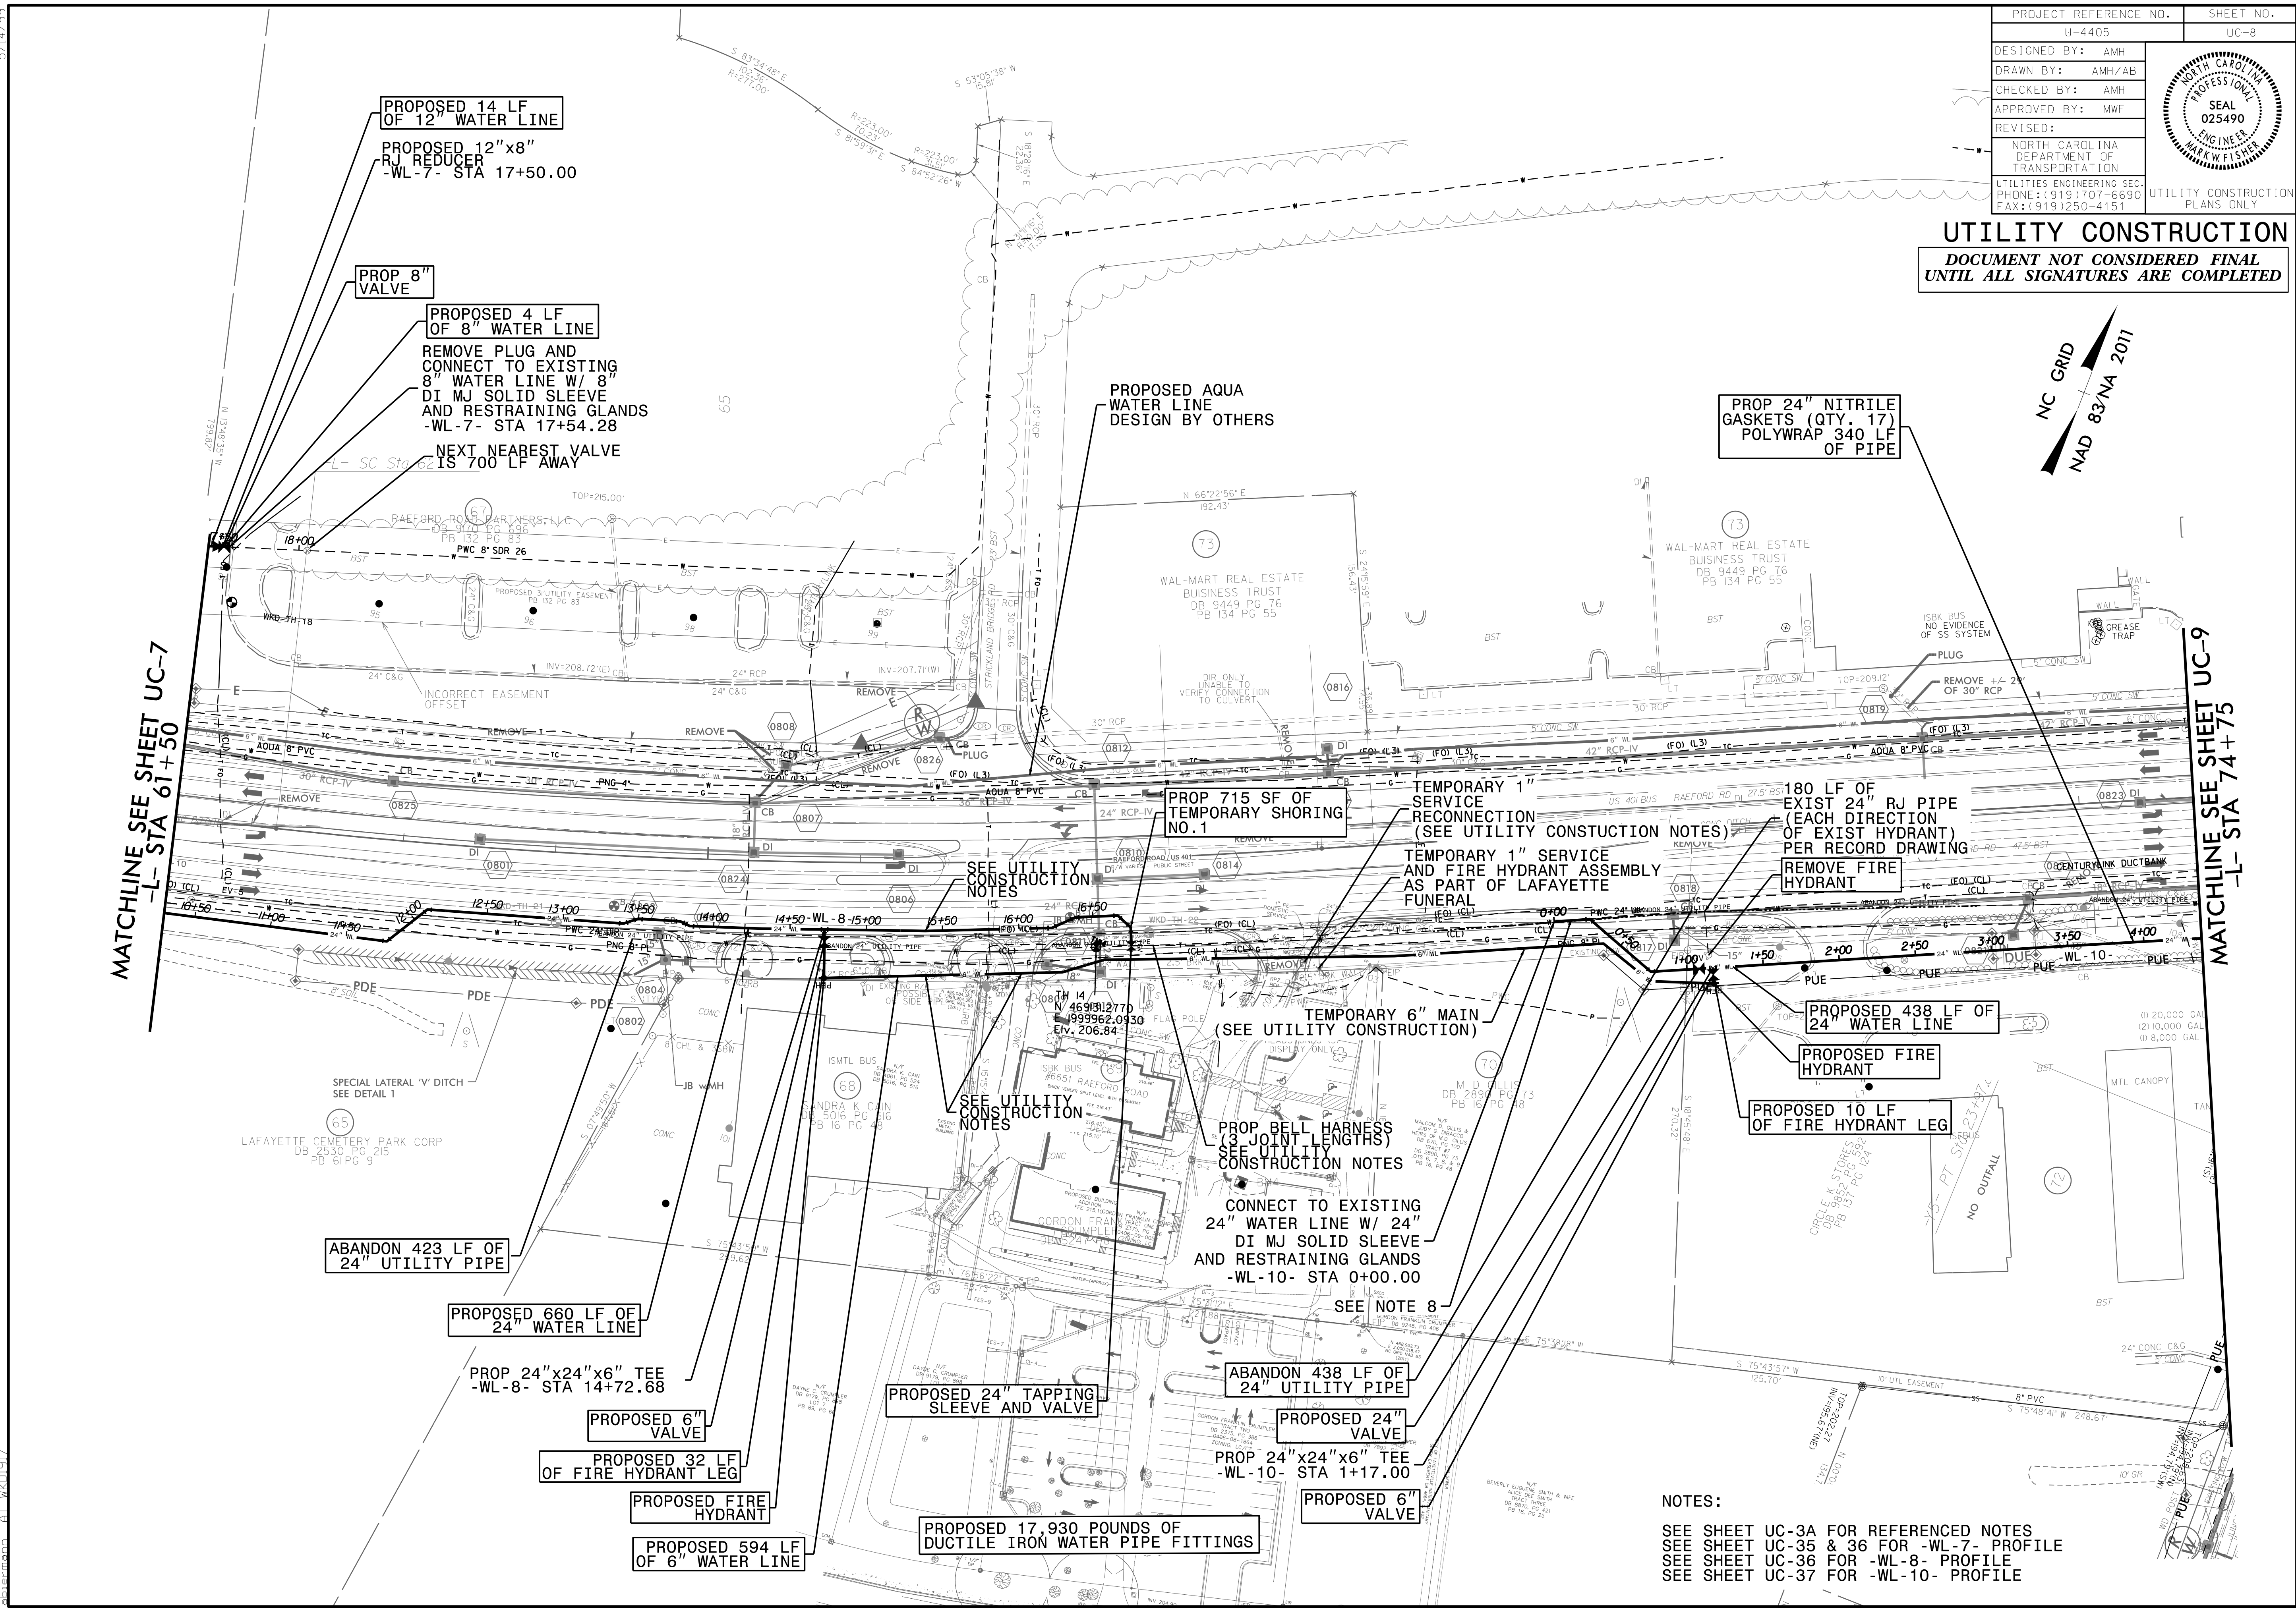

NOTES:
 SEE SHEET UC-3A FOR REFERENCED NOTES
 SEE SHEET UC-35 & 36 FOR -WL-7- PROFILE
 SEE SHEET UC-36 FOR -WL-8- PROFILE
 SEE SHEET UC-37 FOR -WL-10- PROFILE

05-JUN-2018 16:20 L:\Projects\15017700RA -Roeford Road NCDOT U-4405\CADD\NCDOT PLANS\Utilities\Engineering\UC\Proj\U4405_ut_rdyf8_uc08_psh.dgn 5/14/2018