


PROJECT REFERENCE NO.	SHEET NO.
U-4405	UC-23
DESIGNED BY: AMH	8/8/2018
DRAWN BY: AMH/AB	
CHECKED BY: AMH	
APPROVED BY: MWF	
REVISED:	
NORTH CAROLINA DEPARTMENT OF TRANSPORTATION UTILITIES ENGINEERING SEC. PHONE: (919) 707-6690 FAX: (919) 250-4151	

NC GRID

UTILITY CONSTRUCTION
 DOCUMENT NOT CONSIDERED FINAL
 UNTIL ALL SIGNATURES ARE COMPLETED

MATCHLINE SEE SHEET UC-22
 -L- STA 258+00

MATCHLINE SEE SHEET UC-24
 -L- STA 270+00

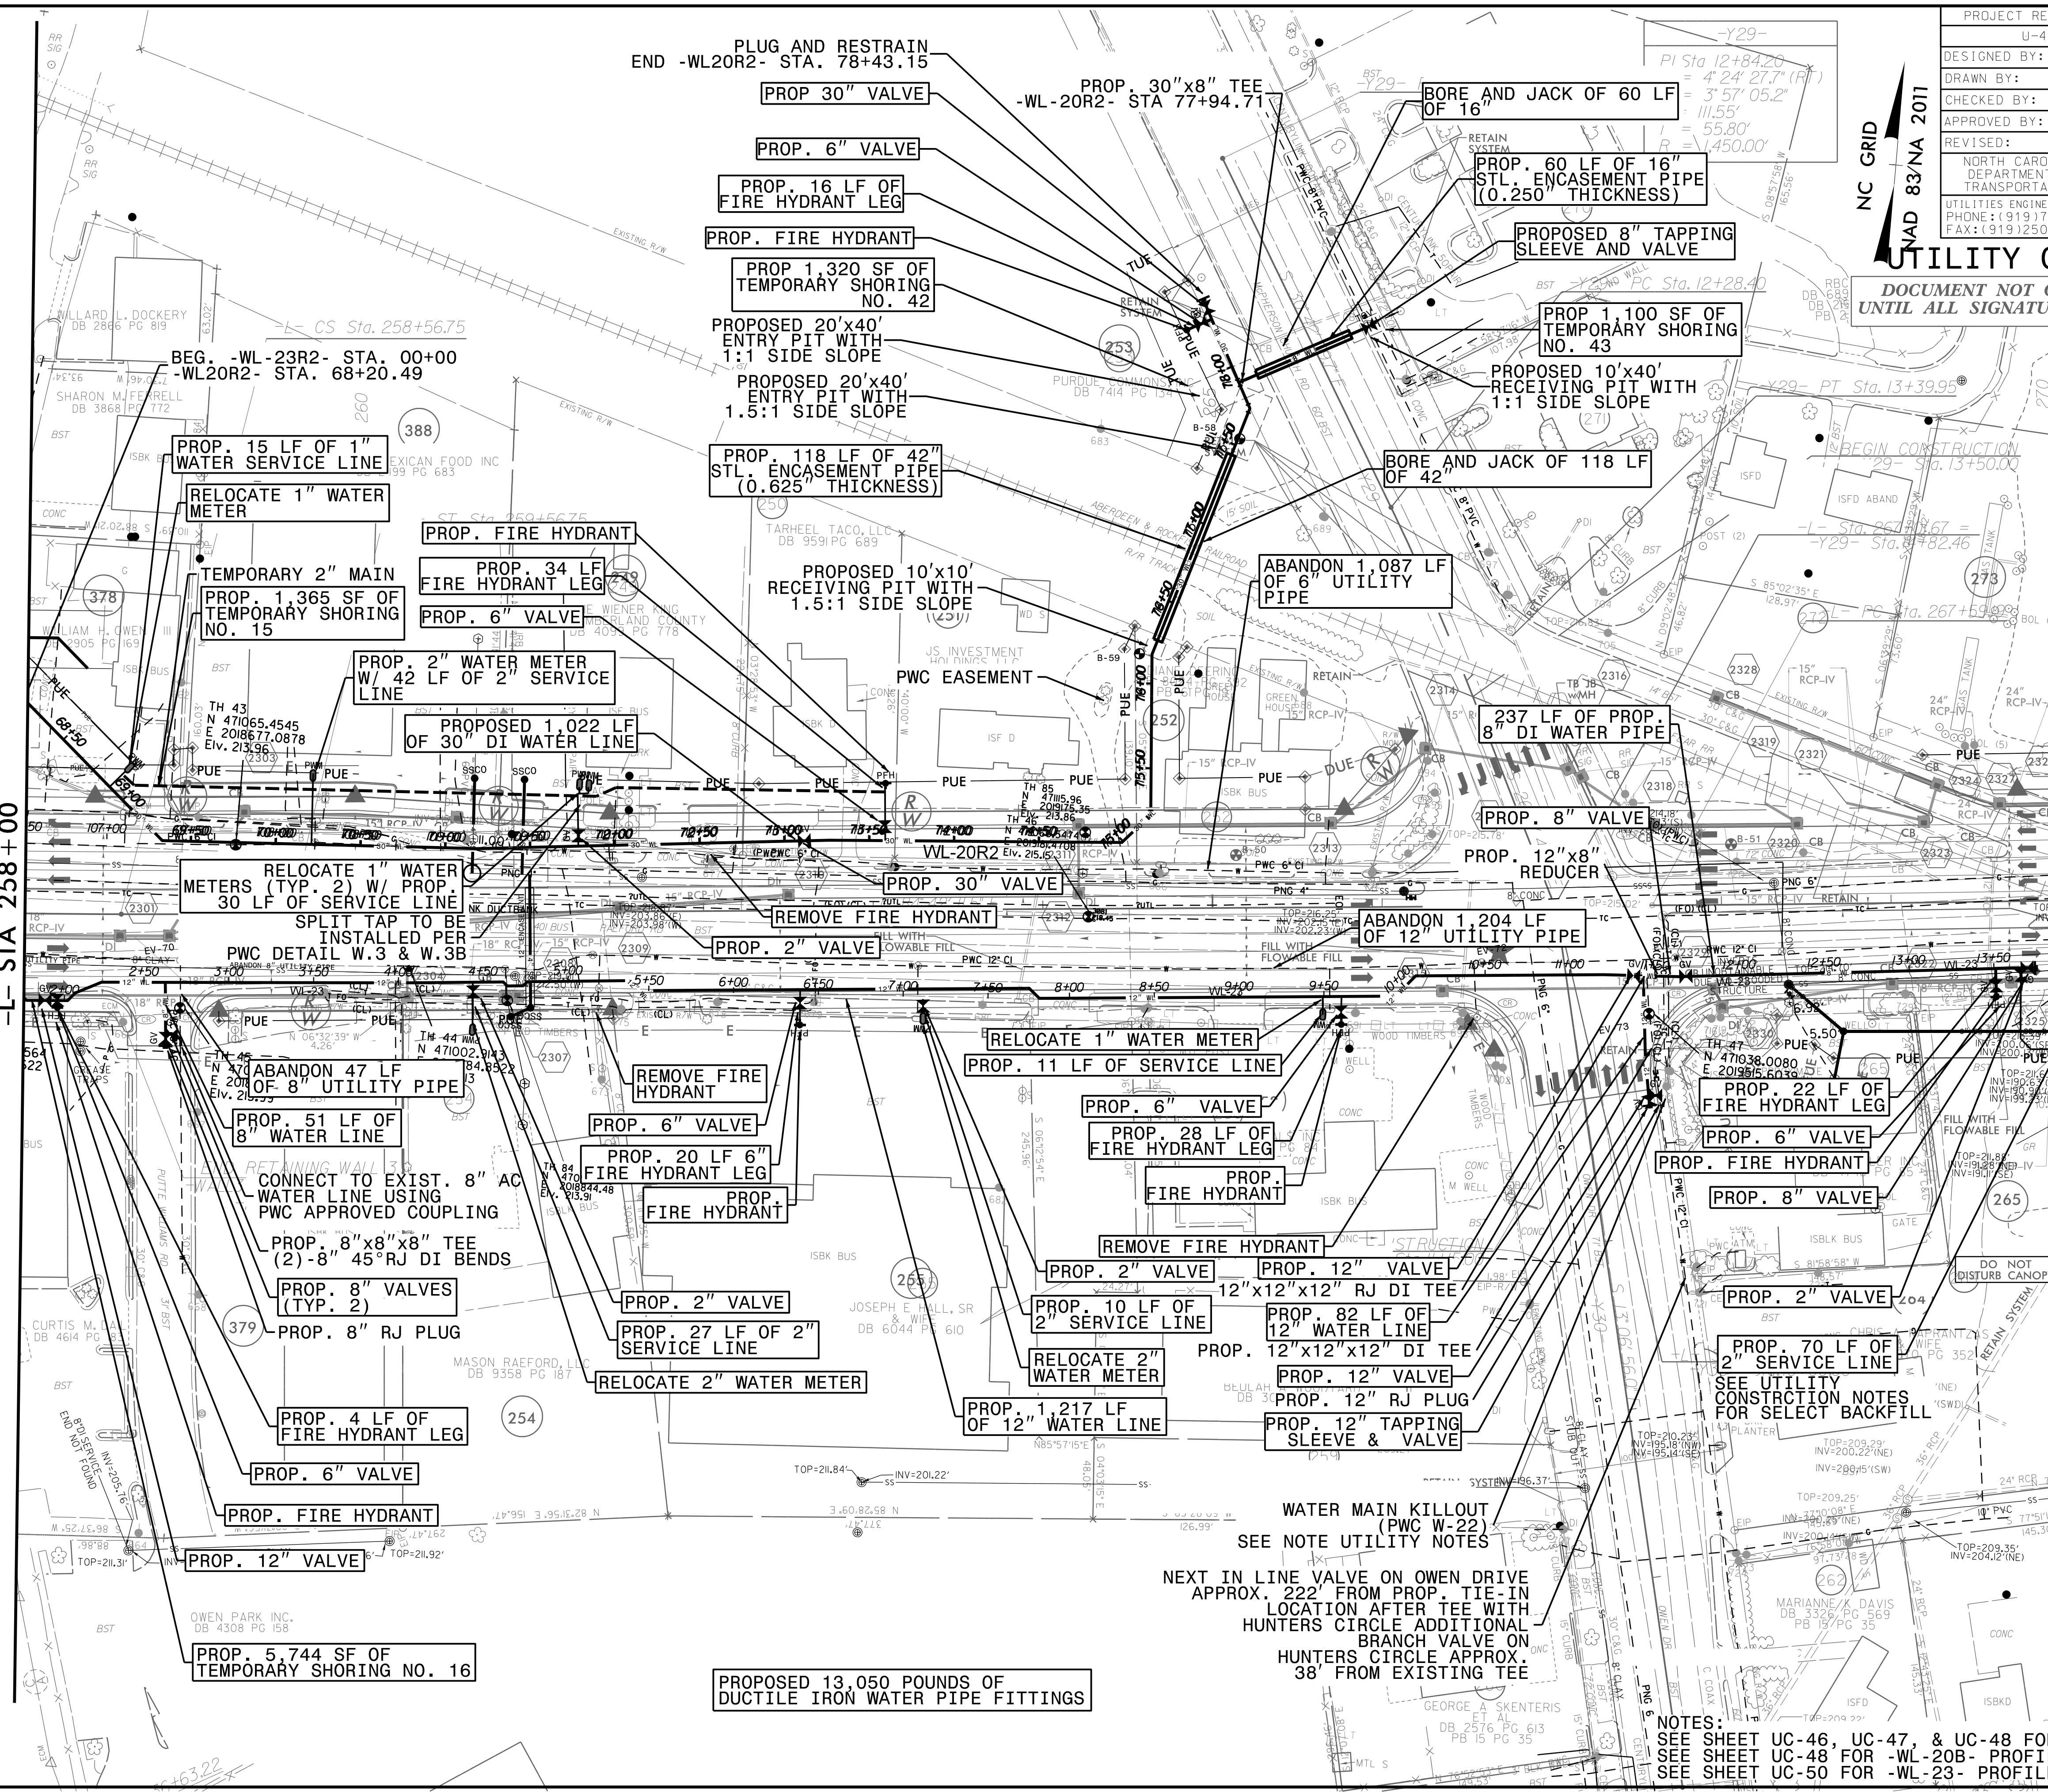

REVISIONS



06-AUC-2018 17336
 L:\Projects\Public Works Commission\2015017700RA - Reelford Road NCDOT U-4405\CADD\NCDOT PLANS\Utilities\Engineering\UC\Proj\Ud4405_ut_rdy\23_uc23_ish.dgn
 1/14/99

NOTES:
 SEE SHEET UC-46, UC-47, & UC-48 FOR -WL-20R2- PROFILE
 SEE SHEET UC-48 FOR -WL-20B- PROFILE
 SEE SHEET UC-50 FOR -WL-23- PROFILE